

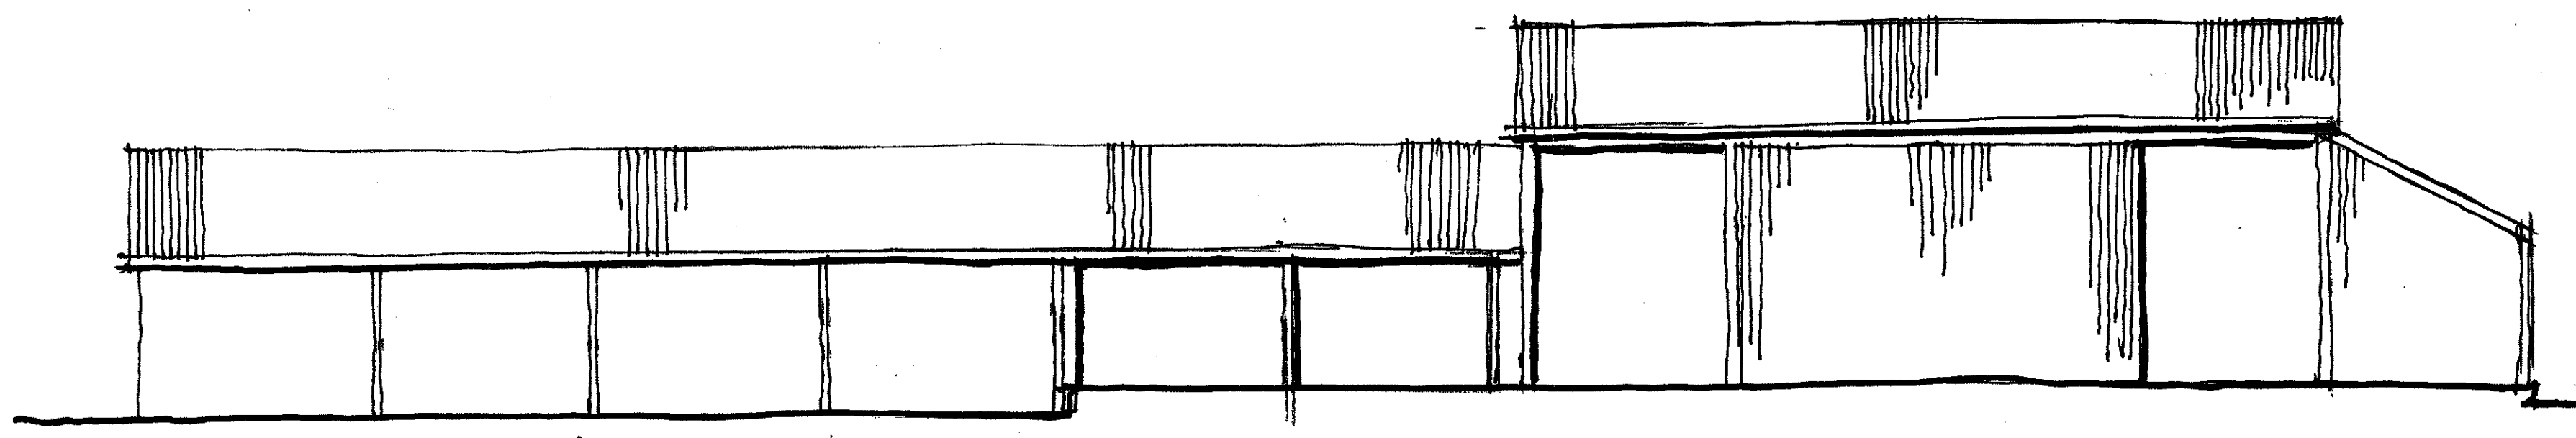



EXISTING FLOOR PLAN.

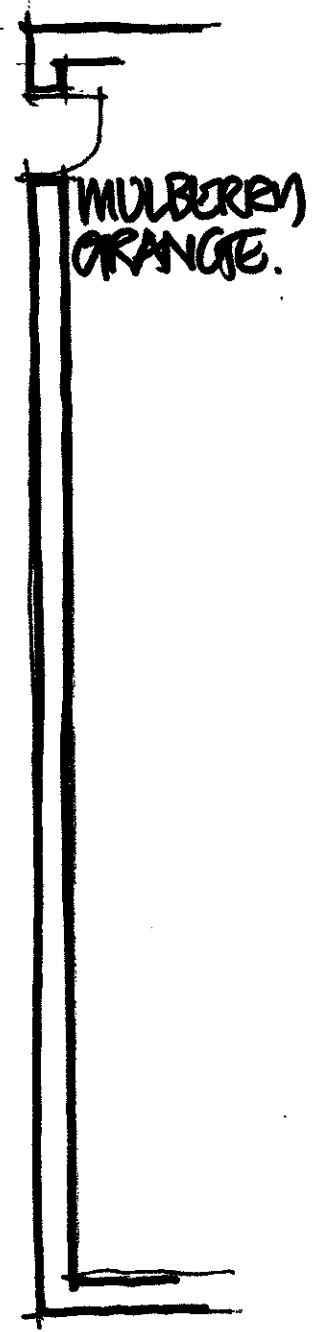

EXISTING EAST ELEVATION

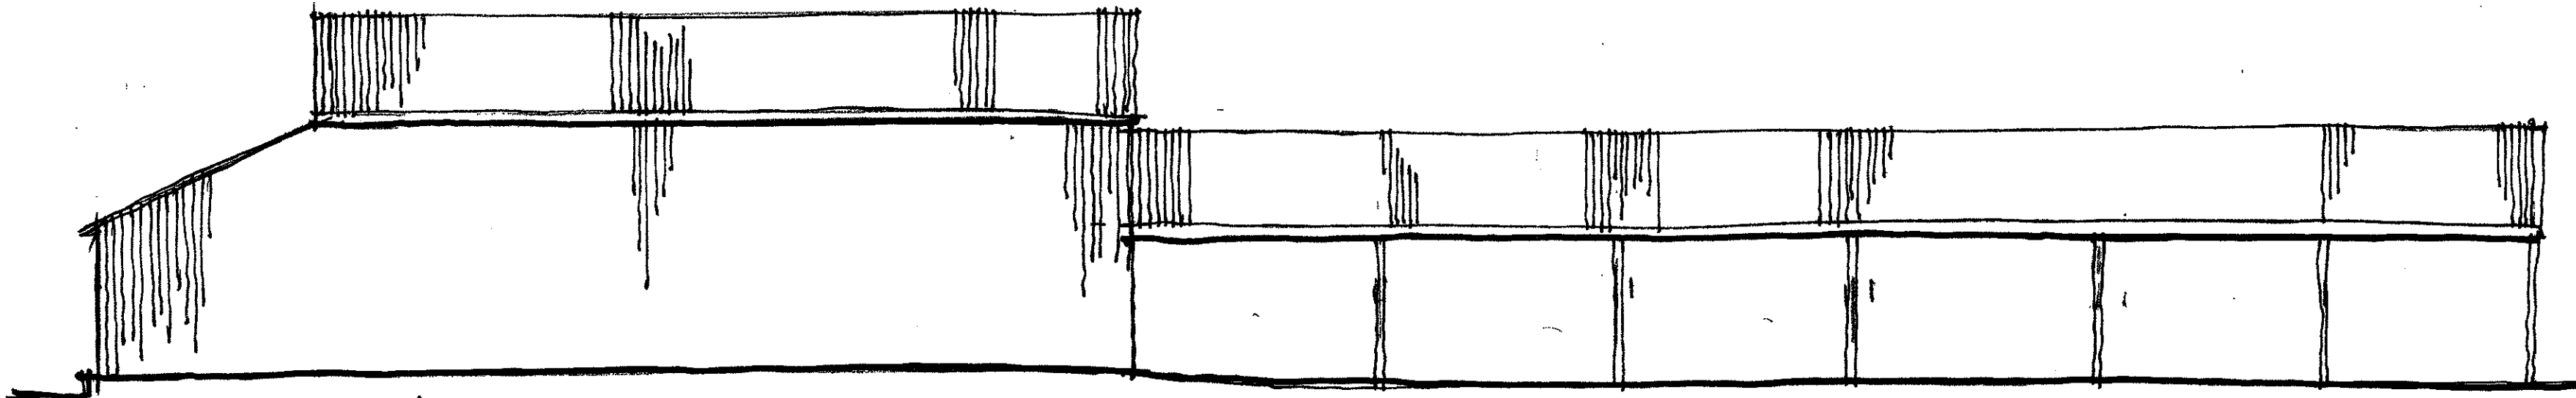


WEST ELEVATION.

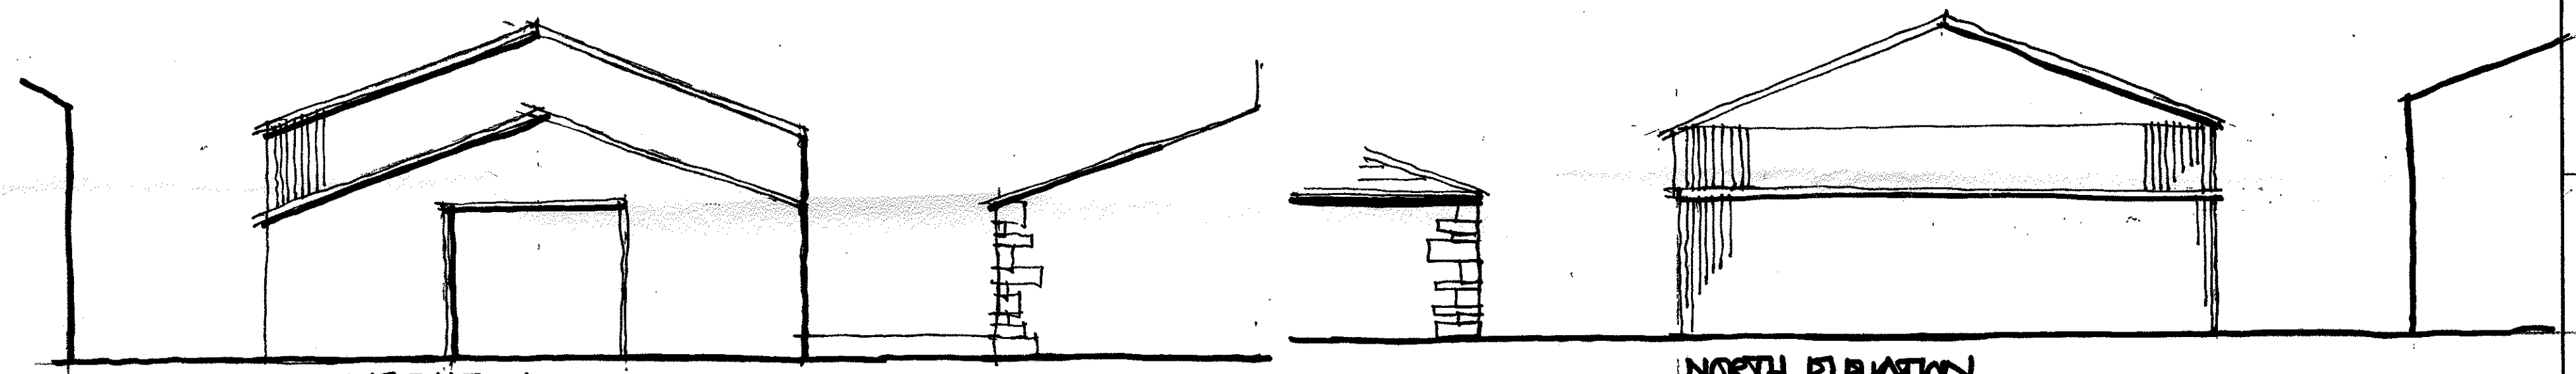

SOUTH ELEVATION:

NORTH ELEVATION.

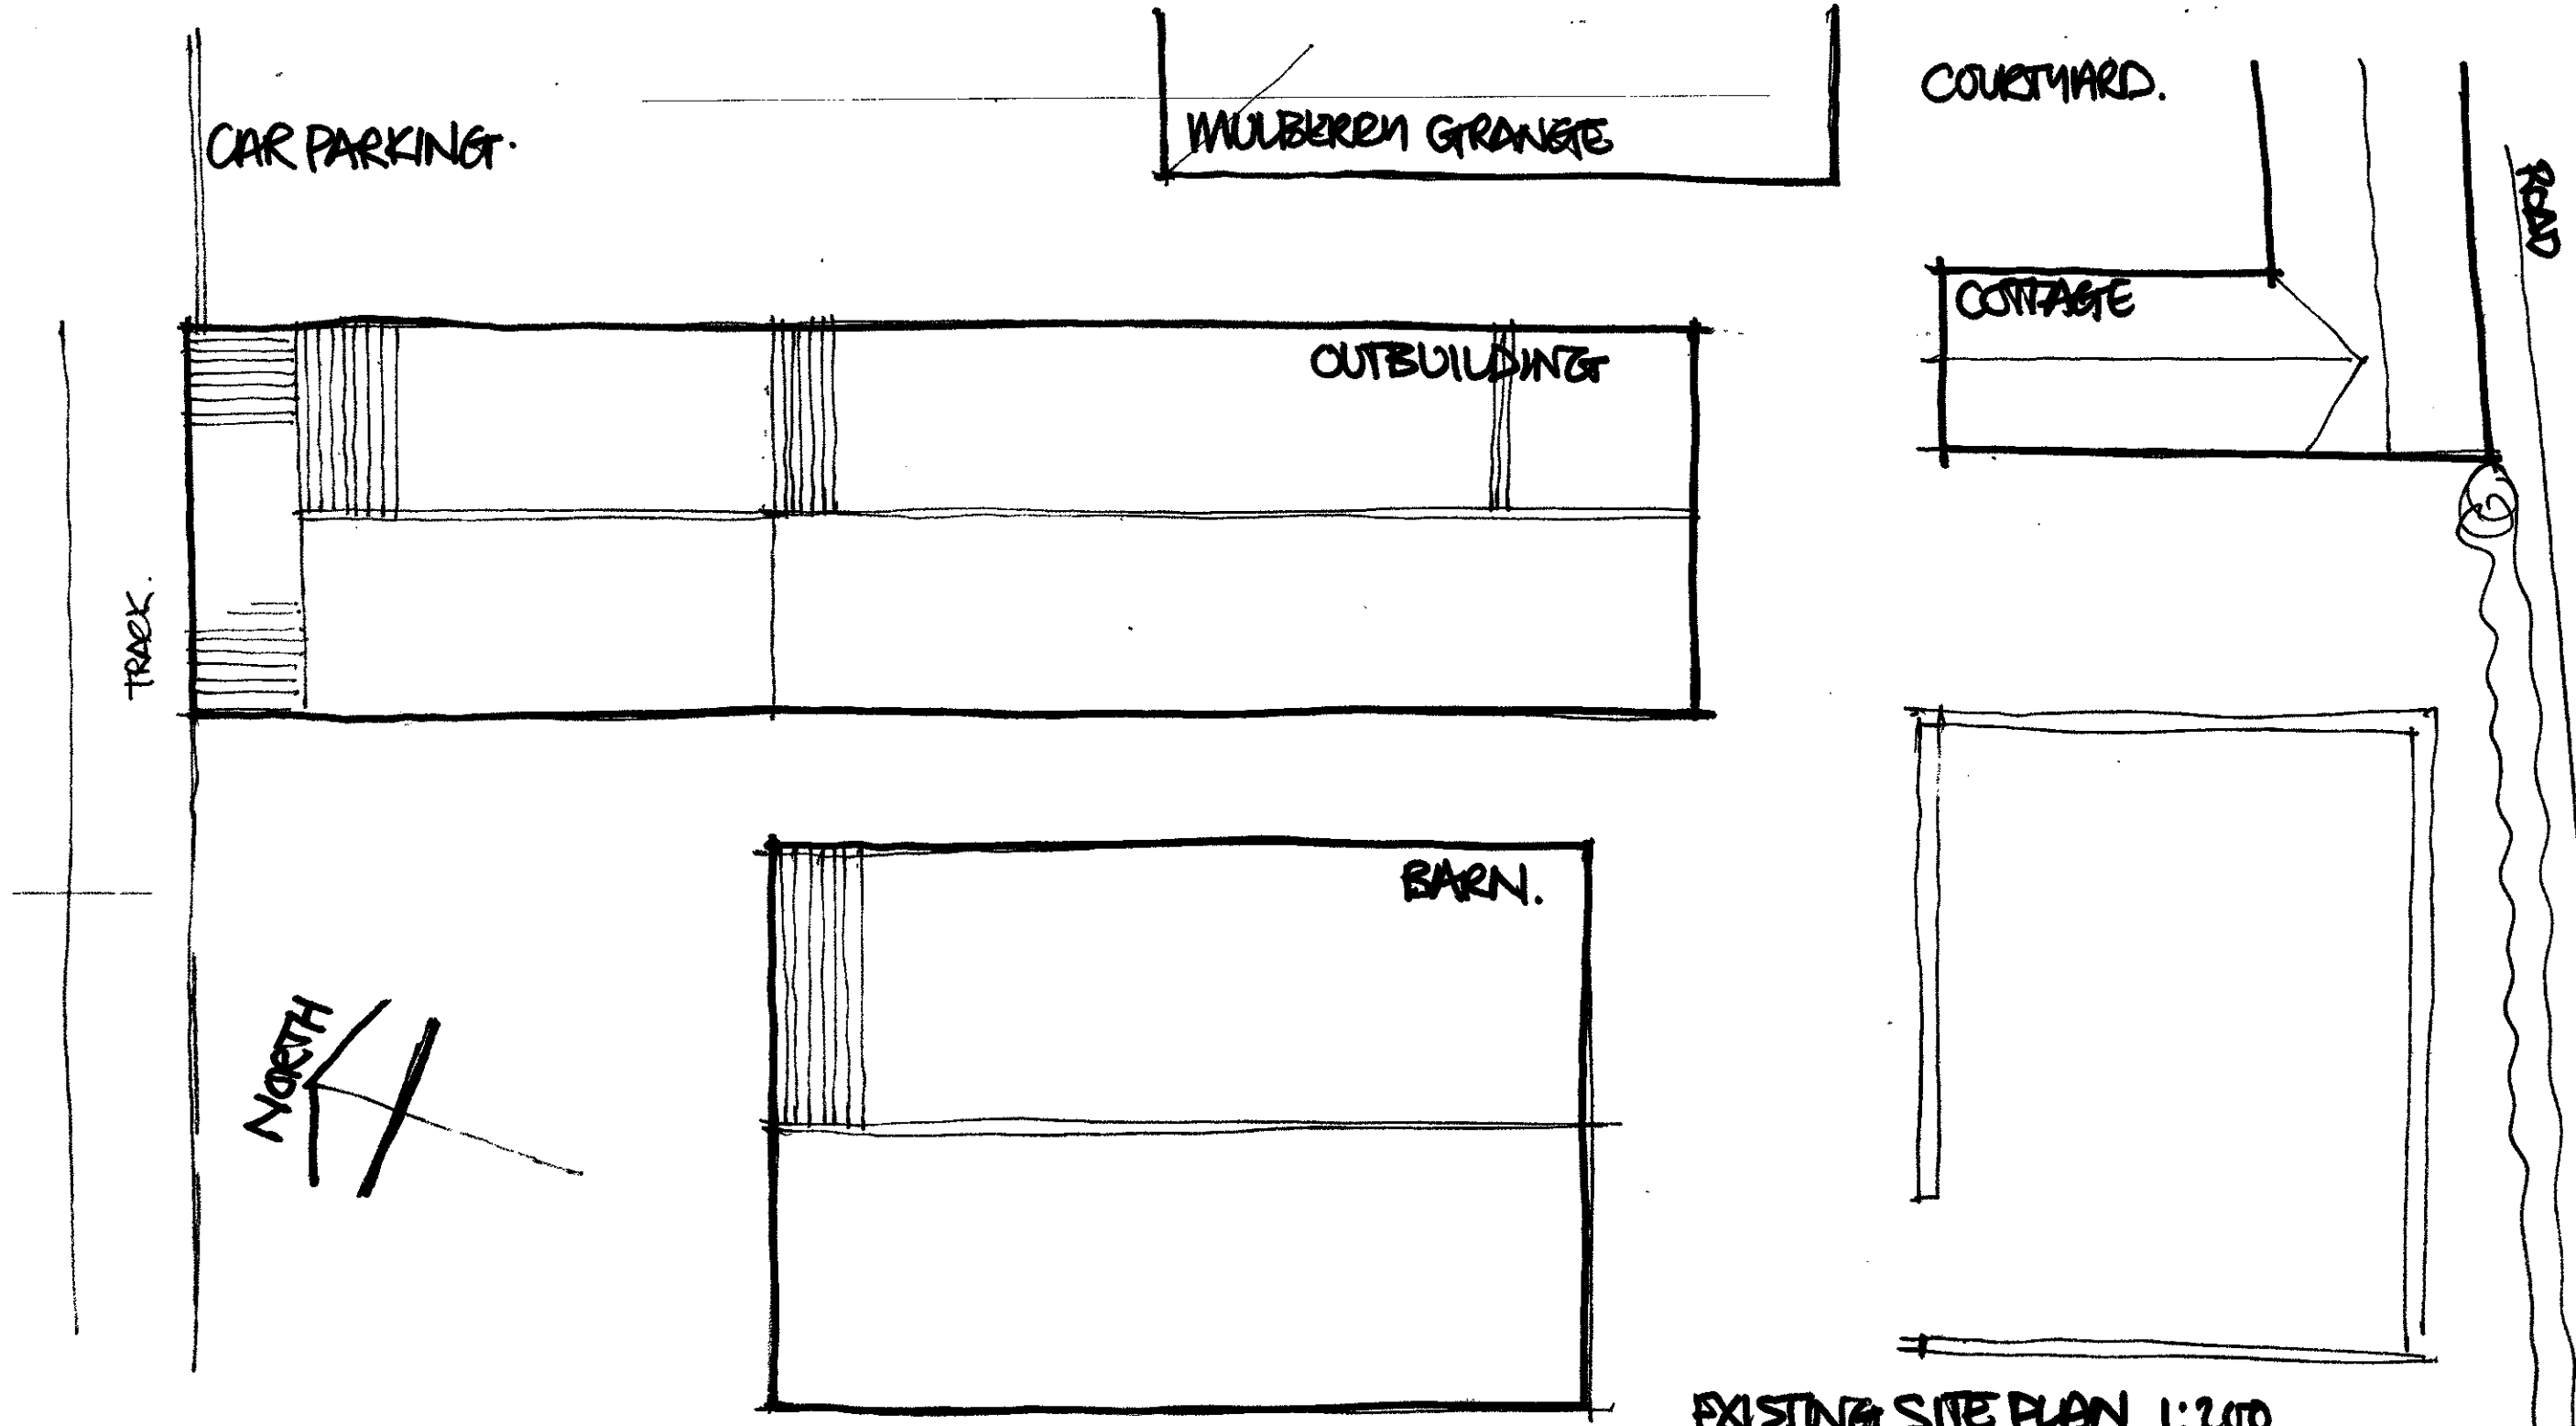

EXISTING SITE PLAN 1:200

320170707P

Client  
**MRS. A. FORD**  
 Job Title  
**PROPOSED ALTERATIONS TO EXISTING DOMESTIC OUTBUILDINGS MULBERRY GRANGE RIMINGTON CUTHEROE**

Drawing Title  
**EXISTING SITE PLAN GROUND PLAN AND ELEVATIONS.**

Scale: 1:100 @ A1 Date: NOV 10 Drawn: DN1

**spa**  
 SUNDERLAND PEACOCK & ASSOCIATES LTD.  
 HAZELBERE, PIMLICO ROAD, CUTHEROE, LANCAHIRE, BB7 2AG  
 T 01206 423778 F 01206 427228  
 E info@sunderlandpeacock.com  
 www.sunderlandpeacock.com

5237 - 04