



EXISTING EAST ELEVATION

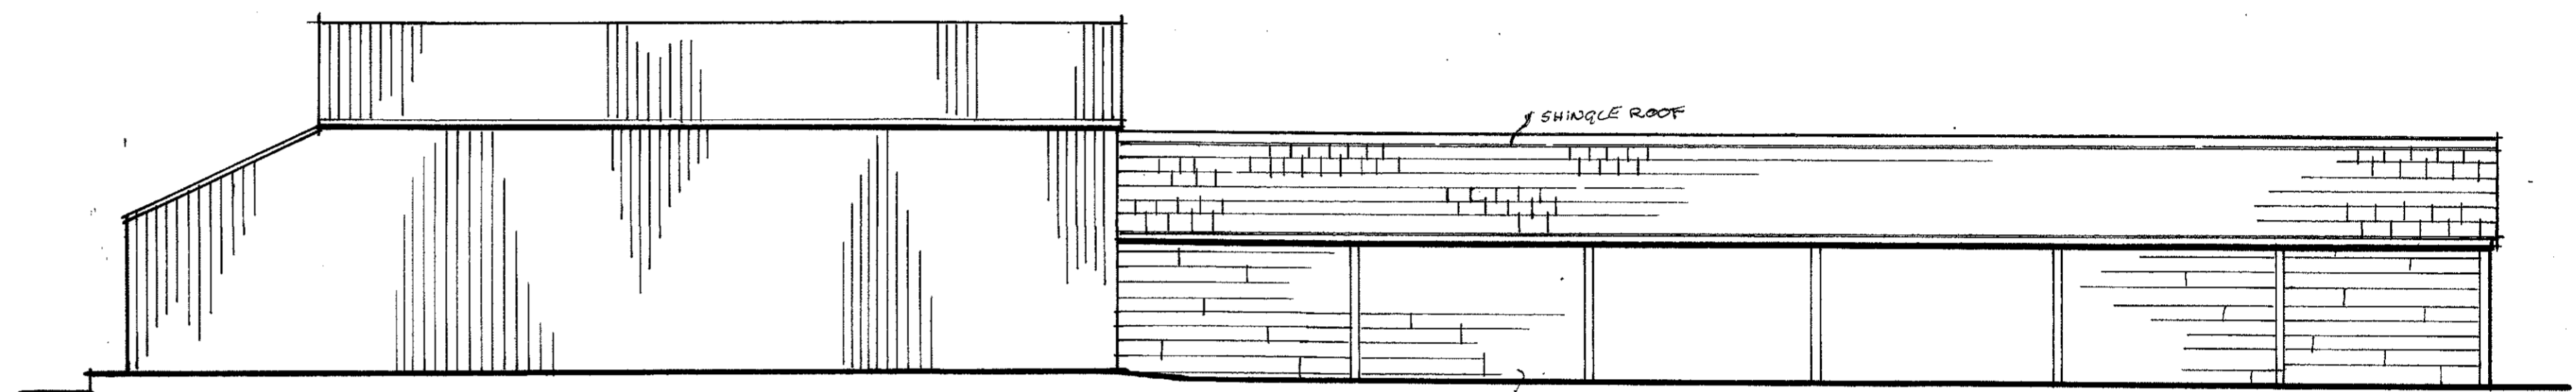


WEST ELEVATION

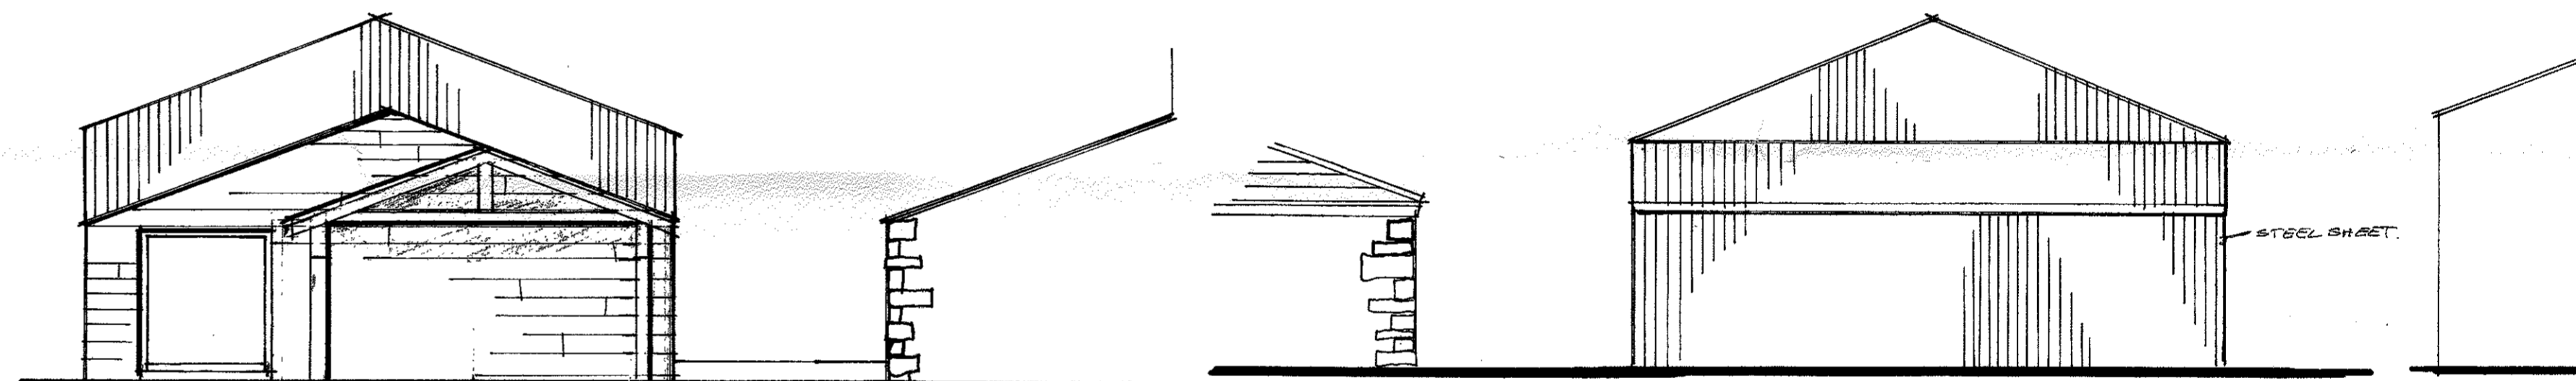


SOUTH ELEVATION

NORTH ELEVATION

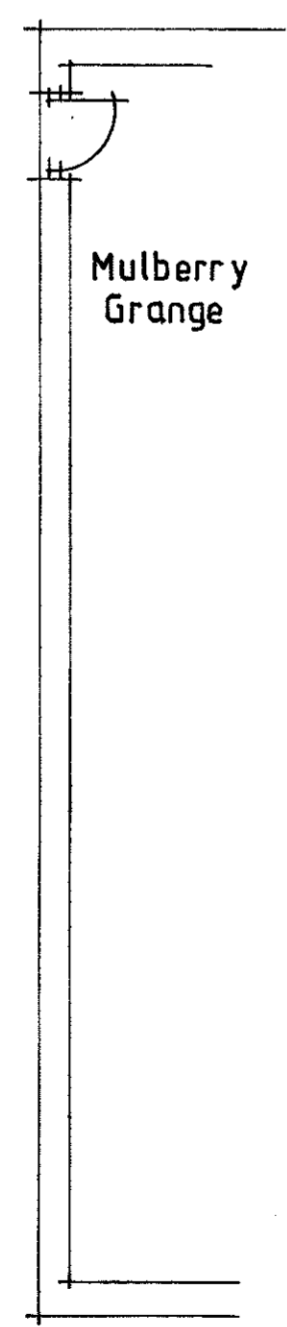

Mulberry Grange

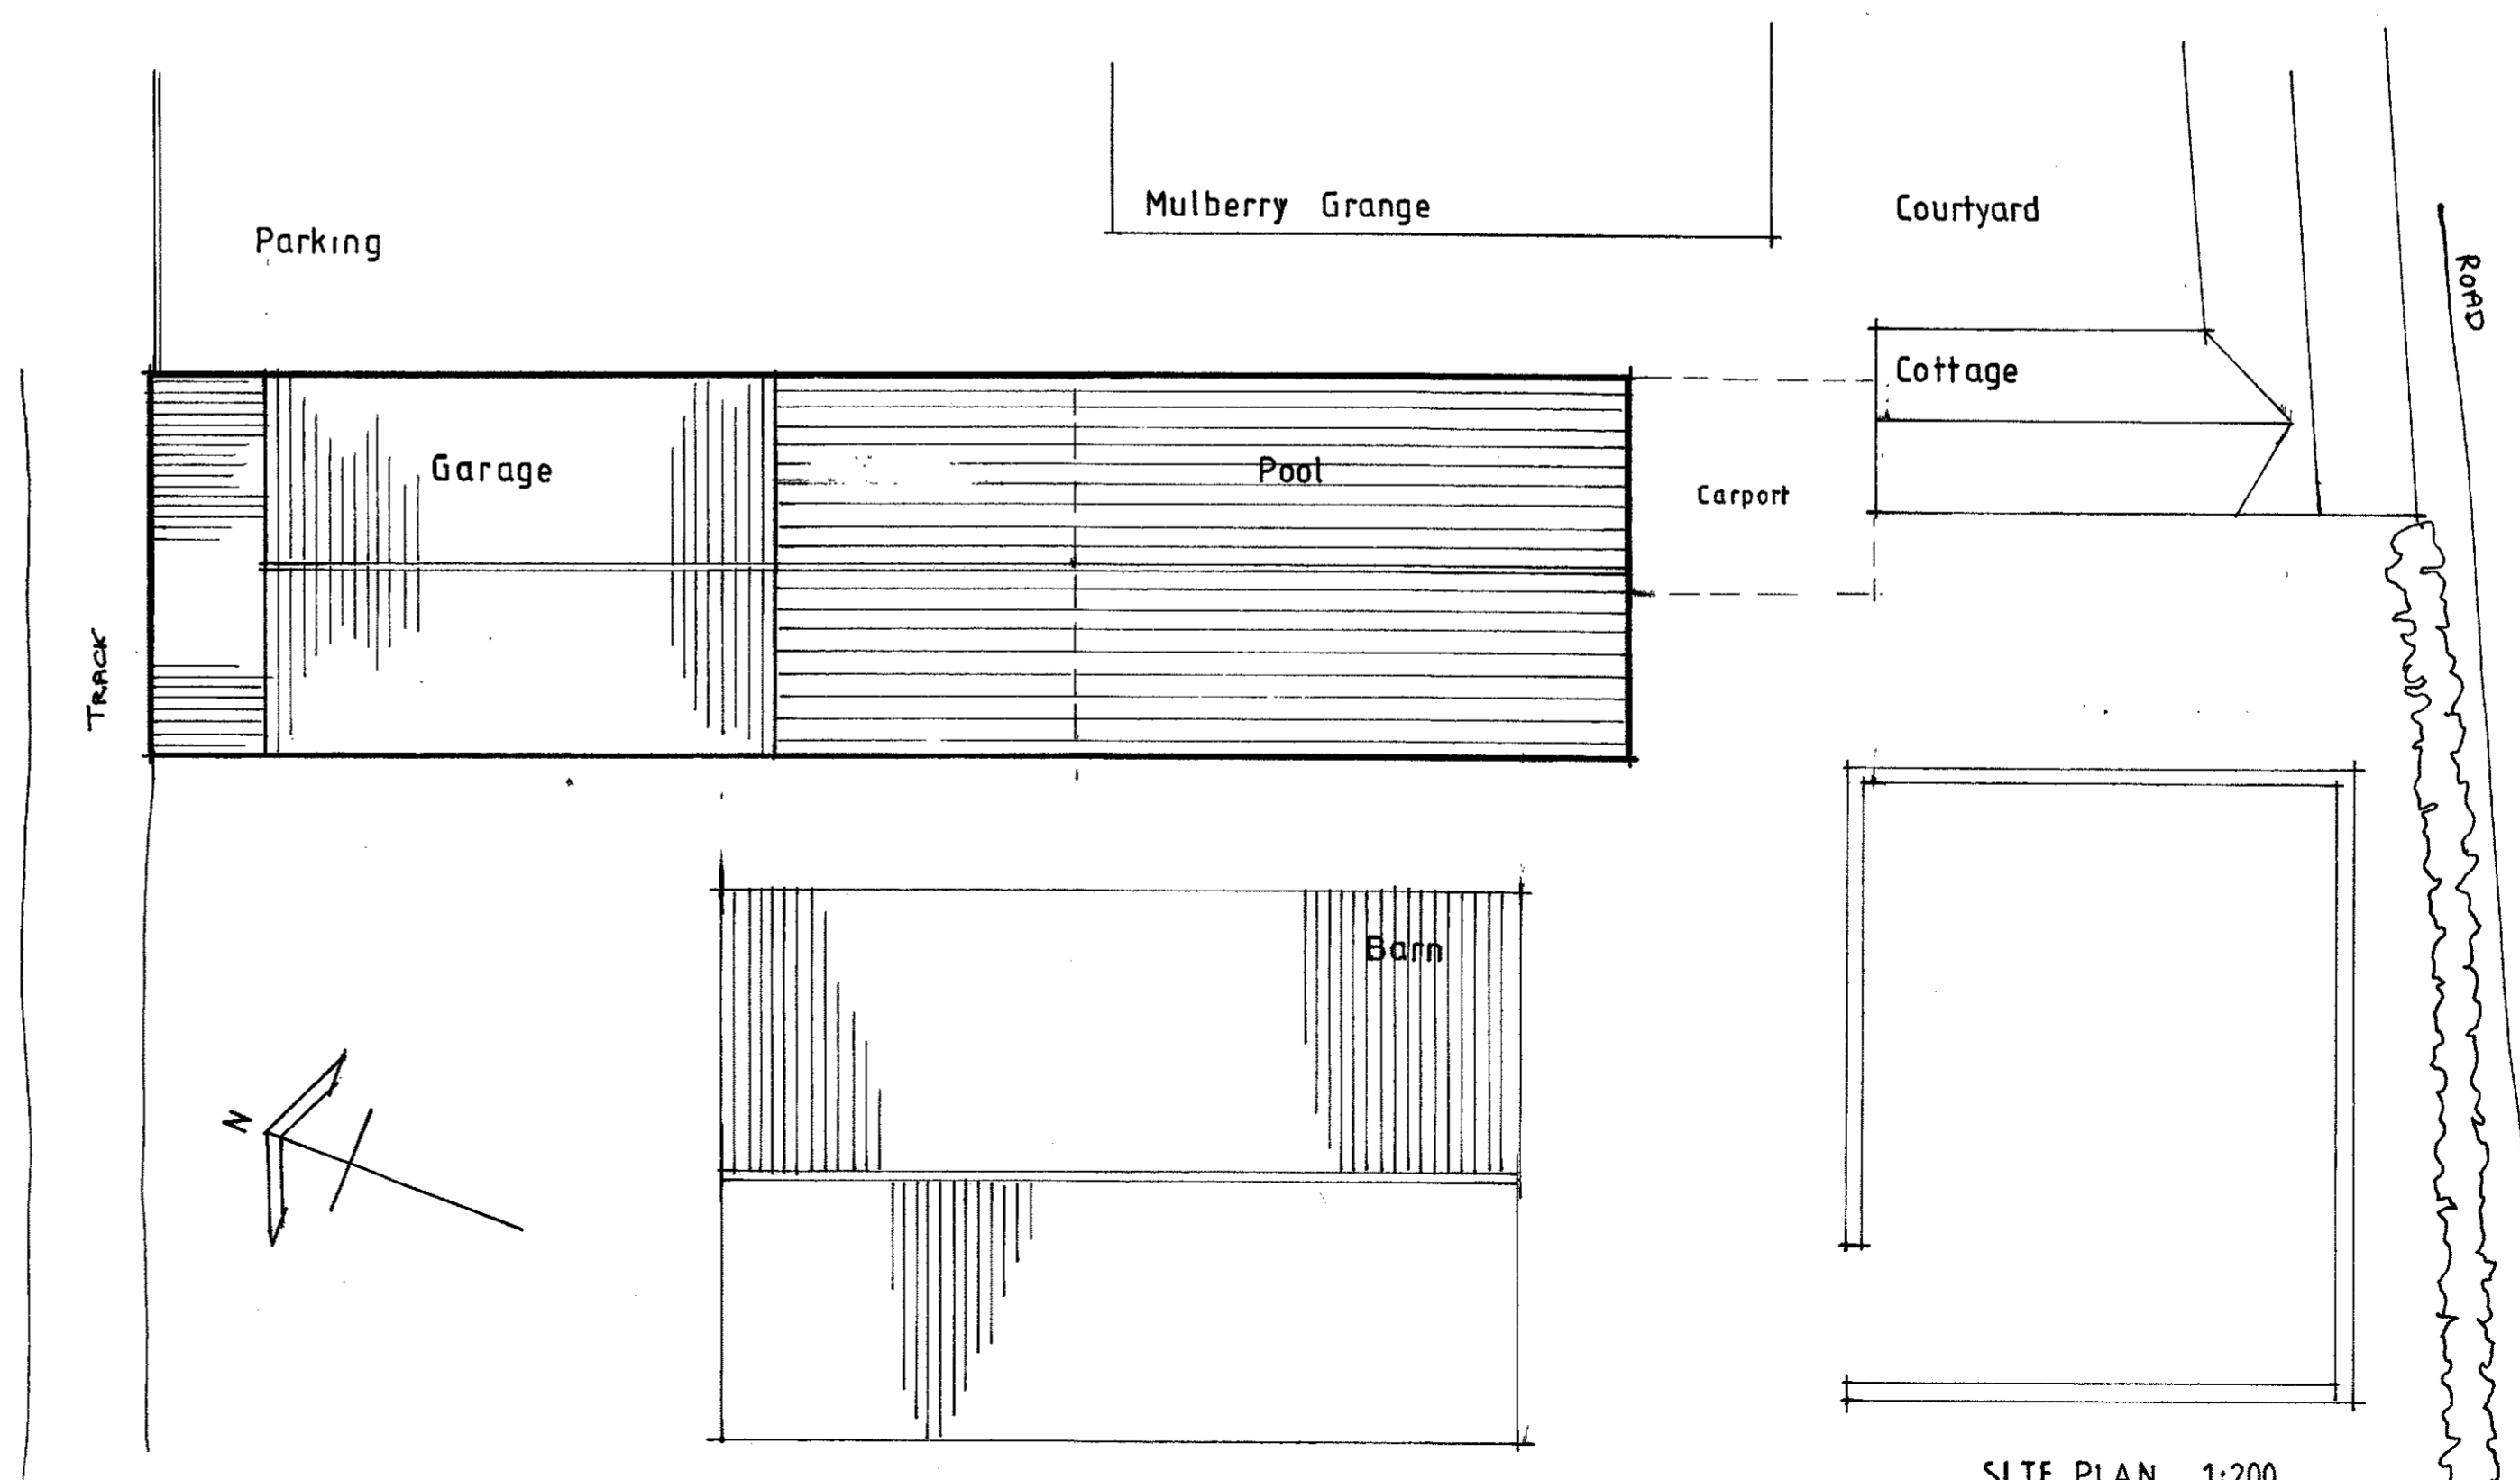

SITE PLAN 1:200

320170707P

Client  
Mr and Mrs A. FORD

Job Title  
PROPOSED ALTERATIONS TO  
EXISTING DOMESTIC OUTBUILDINGS  
MULBERRY GRANGE  
RIMINGTON

Drawing Title  
PROPOSED PLANS & ELEVATIONS

Scale 1:100 1:200 Date JUL 17 Drawn LKR

**spa** ARCHITECTS

SUNDERLAND PEACOCK & ASSOCIATES LTD.  
HAZEL HIRE, PIMLICO ROAD, CLITHEROE,  
LANCASHIRE, BB7 2AG  
T 01200 423178 F 01200 427288  
E info@sunderlandpeacock.com  
www.sunderlandpeacock.com

5237 - 05