


This drawing is to be used in conjunction with all relevant Architects, engineers and specialist drawings and specifications. The architect is to be consulted at any stage before proceeding. The site is to be shown in this drawing. All dimensions and levels are to be shown in this drawing. It is subject to change. All work is to be done in accordance with the Building Regulations. Permission has been granted to all the work shown on this drawing.

320170707P

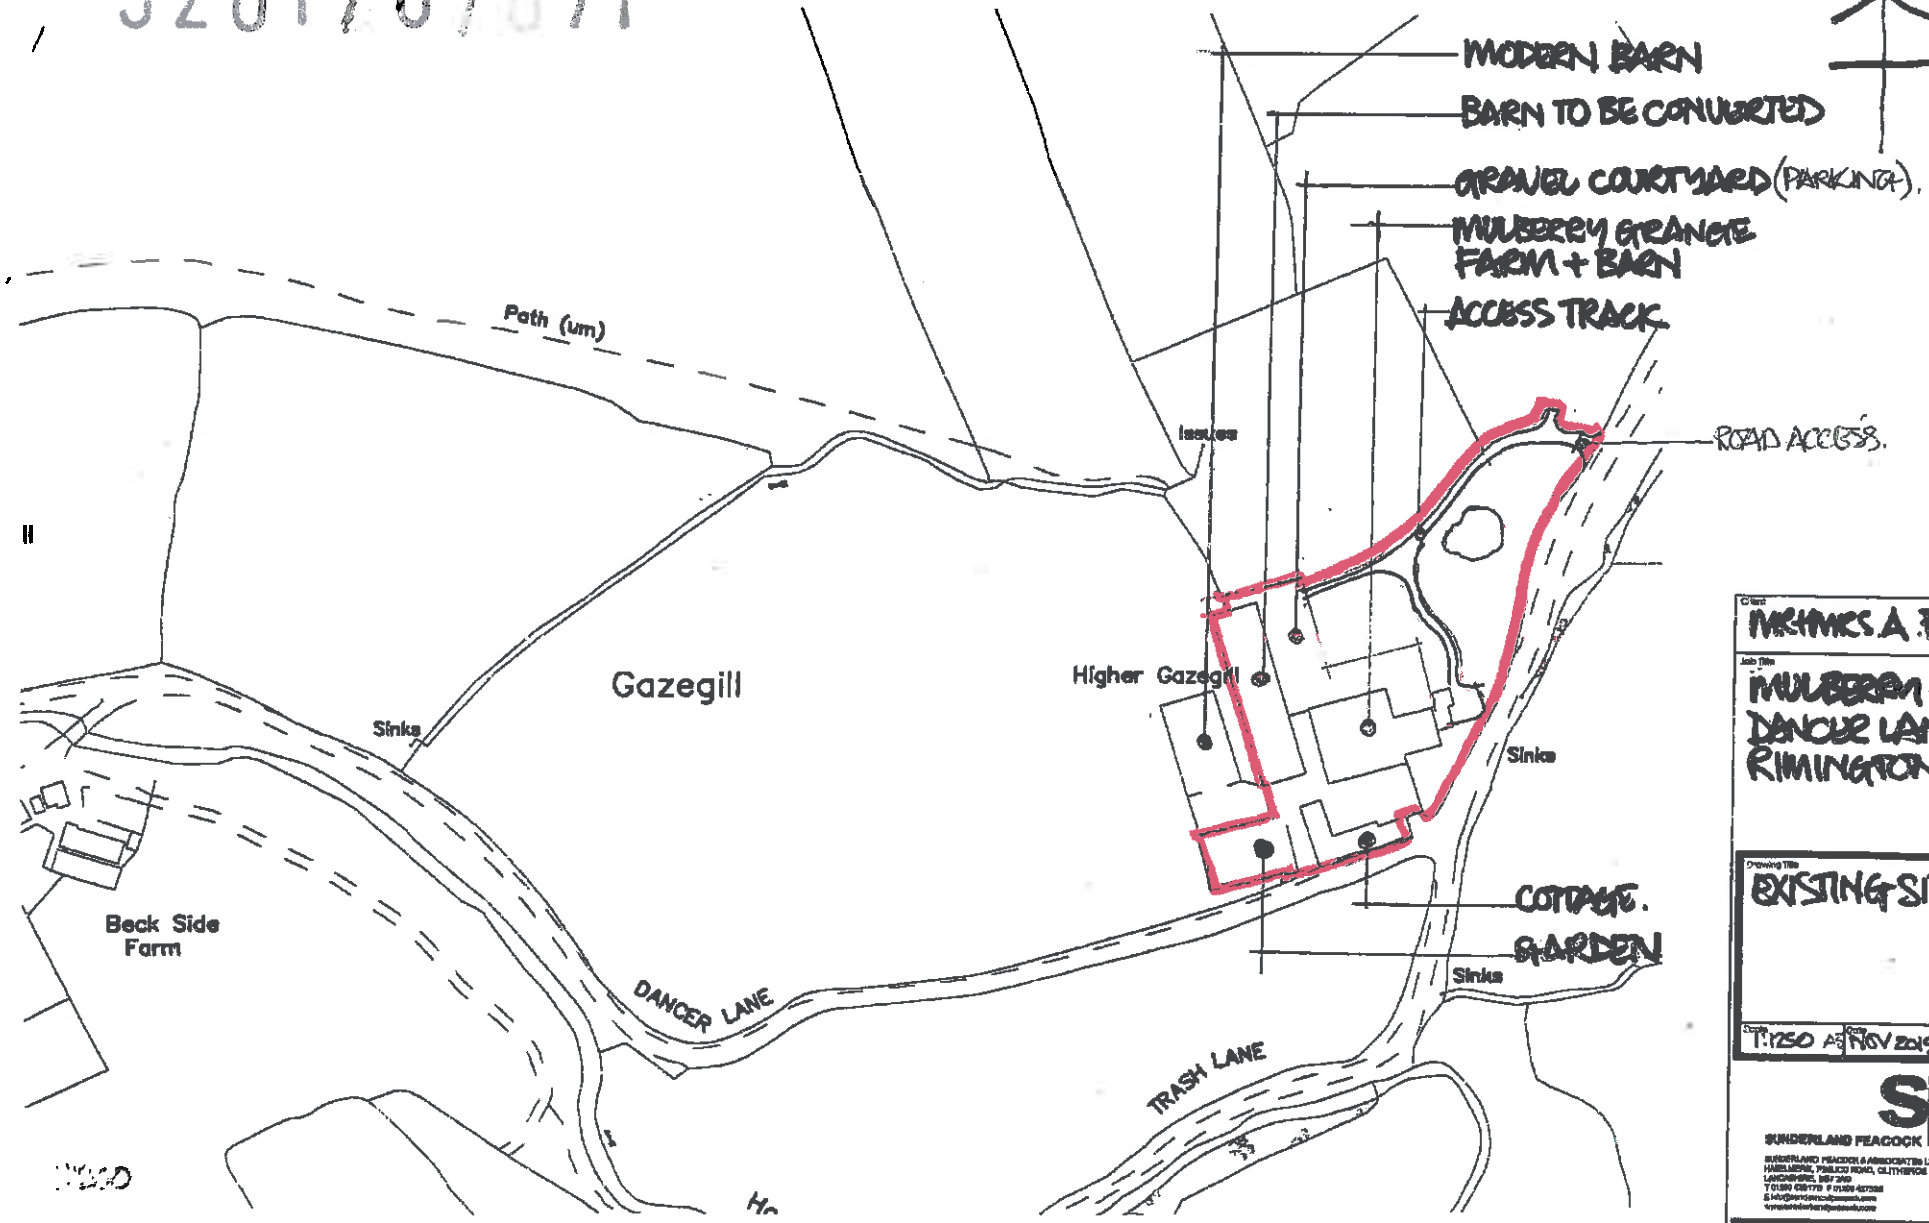

Client
MRS MRS A. FORD

Job Title
**MULBERRY GRANGE
DANCER LANE
RIMINGTON**

Drawing Title
EXISTING SITE PLAN

Scale
1:1250 A3

Date
NOV 2015

Drawn
DNI

spa

SUNDERLAND PEACOCK ARCHITECTS
SUNDERLAND PEACOCK ARCHITECTS LTD.
HARLEQUIN, POLKING ROAD, CLYTHORPE
LONDON, W8 7NF
T 0208 88770 F 0208 88770
S 145@spapeacock.com
www.spapeacock.com

5237 06