




North West Elevation

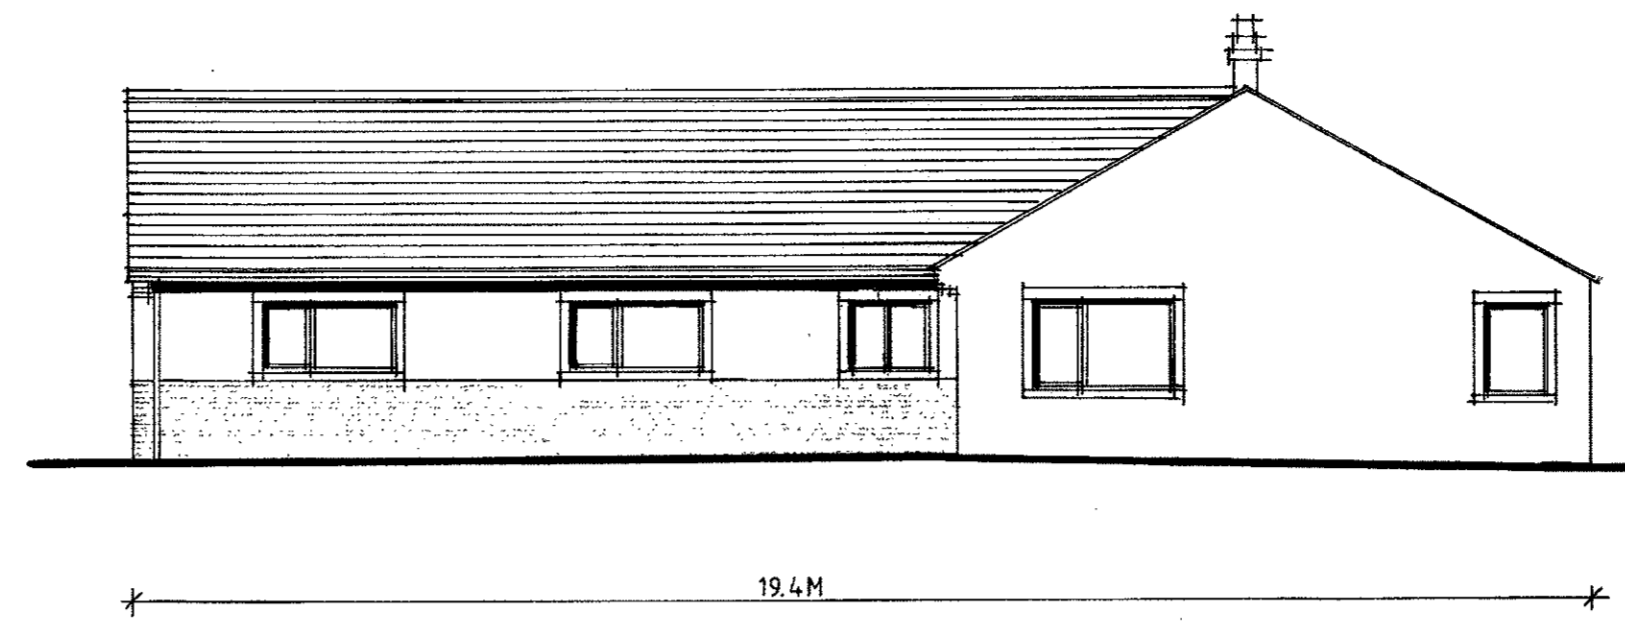


South West Elevation

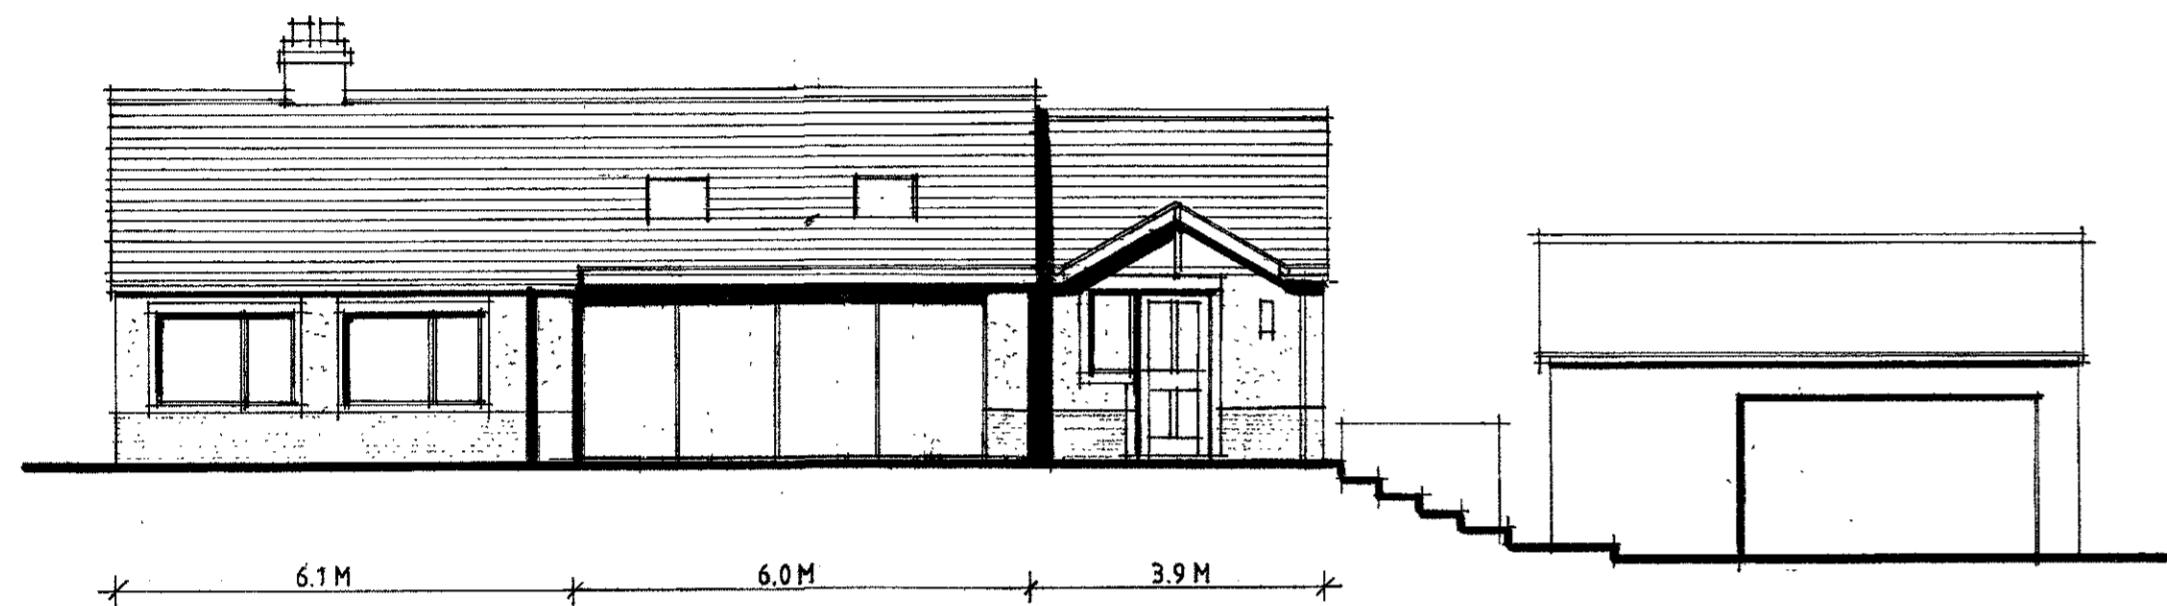


South East Elevation

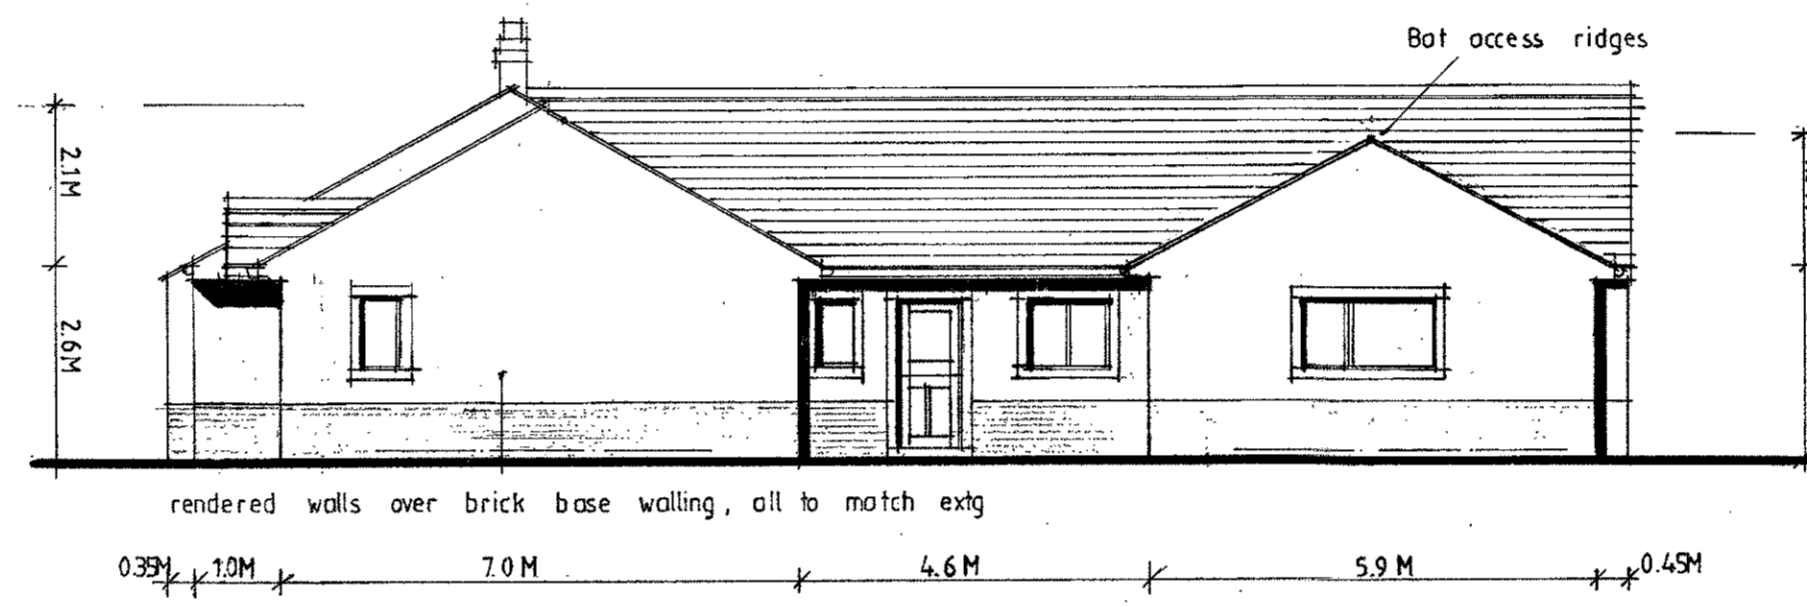

North East Elevation

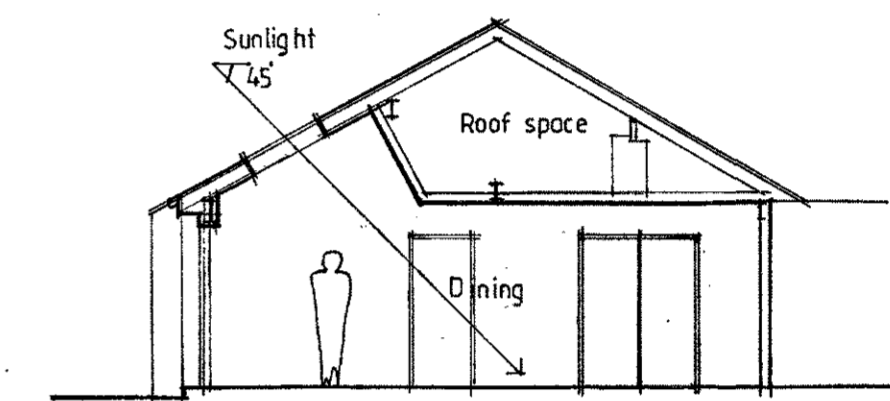

Section A-A

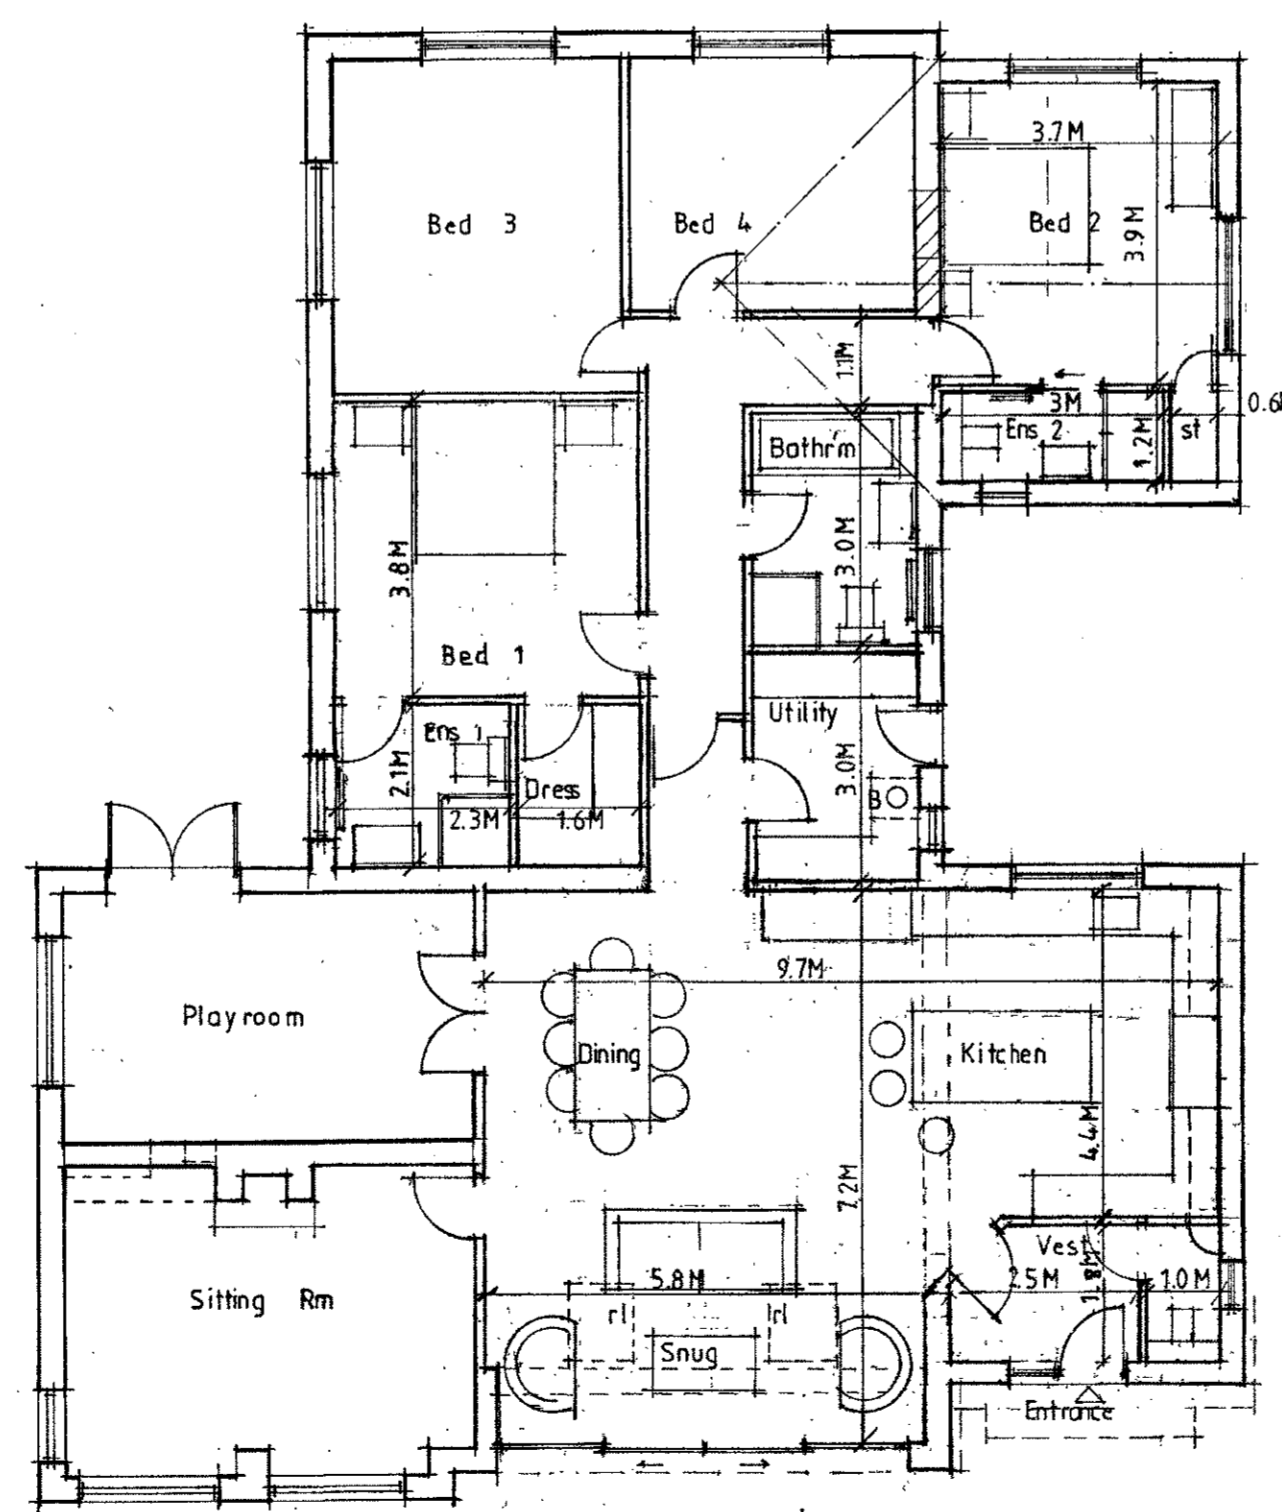

Ground Floor Plan



REV A Various changes as discussed with the Clients and new elevations and section added, 01/07/17 SGH  
 REV B Various changes to the layout as discussed with the Clients 11/07/17 SGH  
 REV C Utility Room layout altered and sliding doors shown to the snug 16/07/17  
 REV D Master Bedroom layout altered 21/07/17

320170710P

Client  
 Mr and Mrs Taylor  
 Job Title  
 Proposed Extension Of  
 Wallace House  
 Grindleton

Drawing Title  
 Proposed plan, section and elevations

Scale 1/100 e A1 Date June 2017 Drawn SGH

**spa** ARCHITECTS  
 SUNDERLAND PEACOCK & ASSOCIATES LTD.  
 HAZELMERG, PIMLICO ROAD, CLITHEROE,  
 LANCASHIRE, BS7 2JG  
 T 01200 423178 F 01200 427228  
 E info@sunderlandpeacock.com  
 www.sunderlandpeacock.com

5 3 6 2 - 0 3 D