


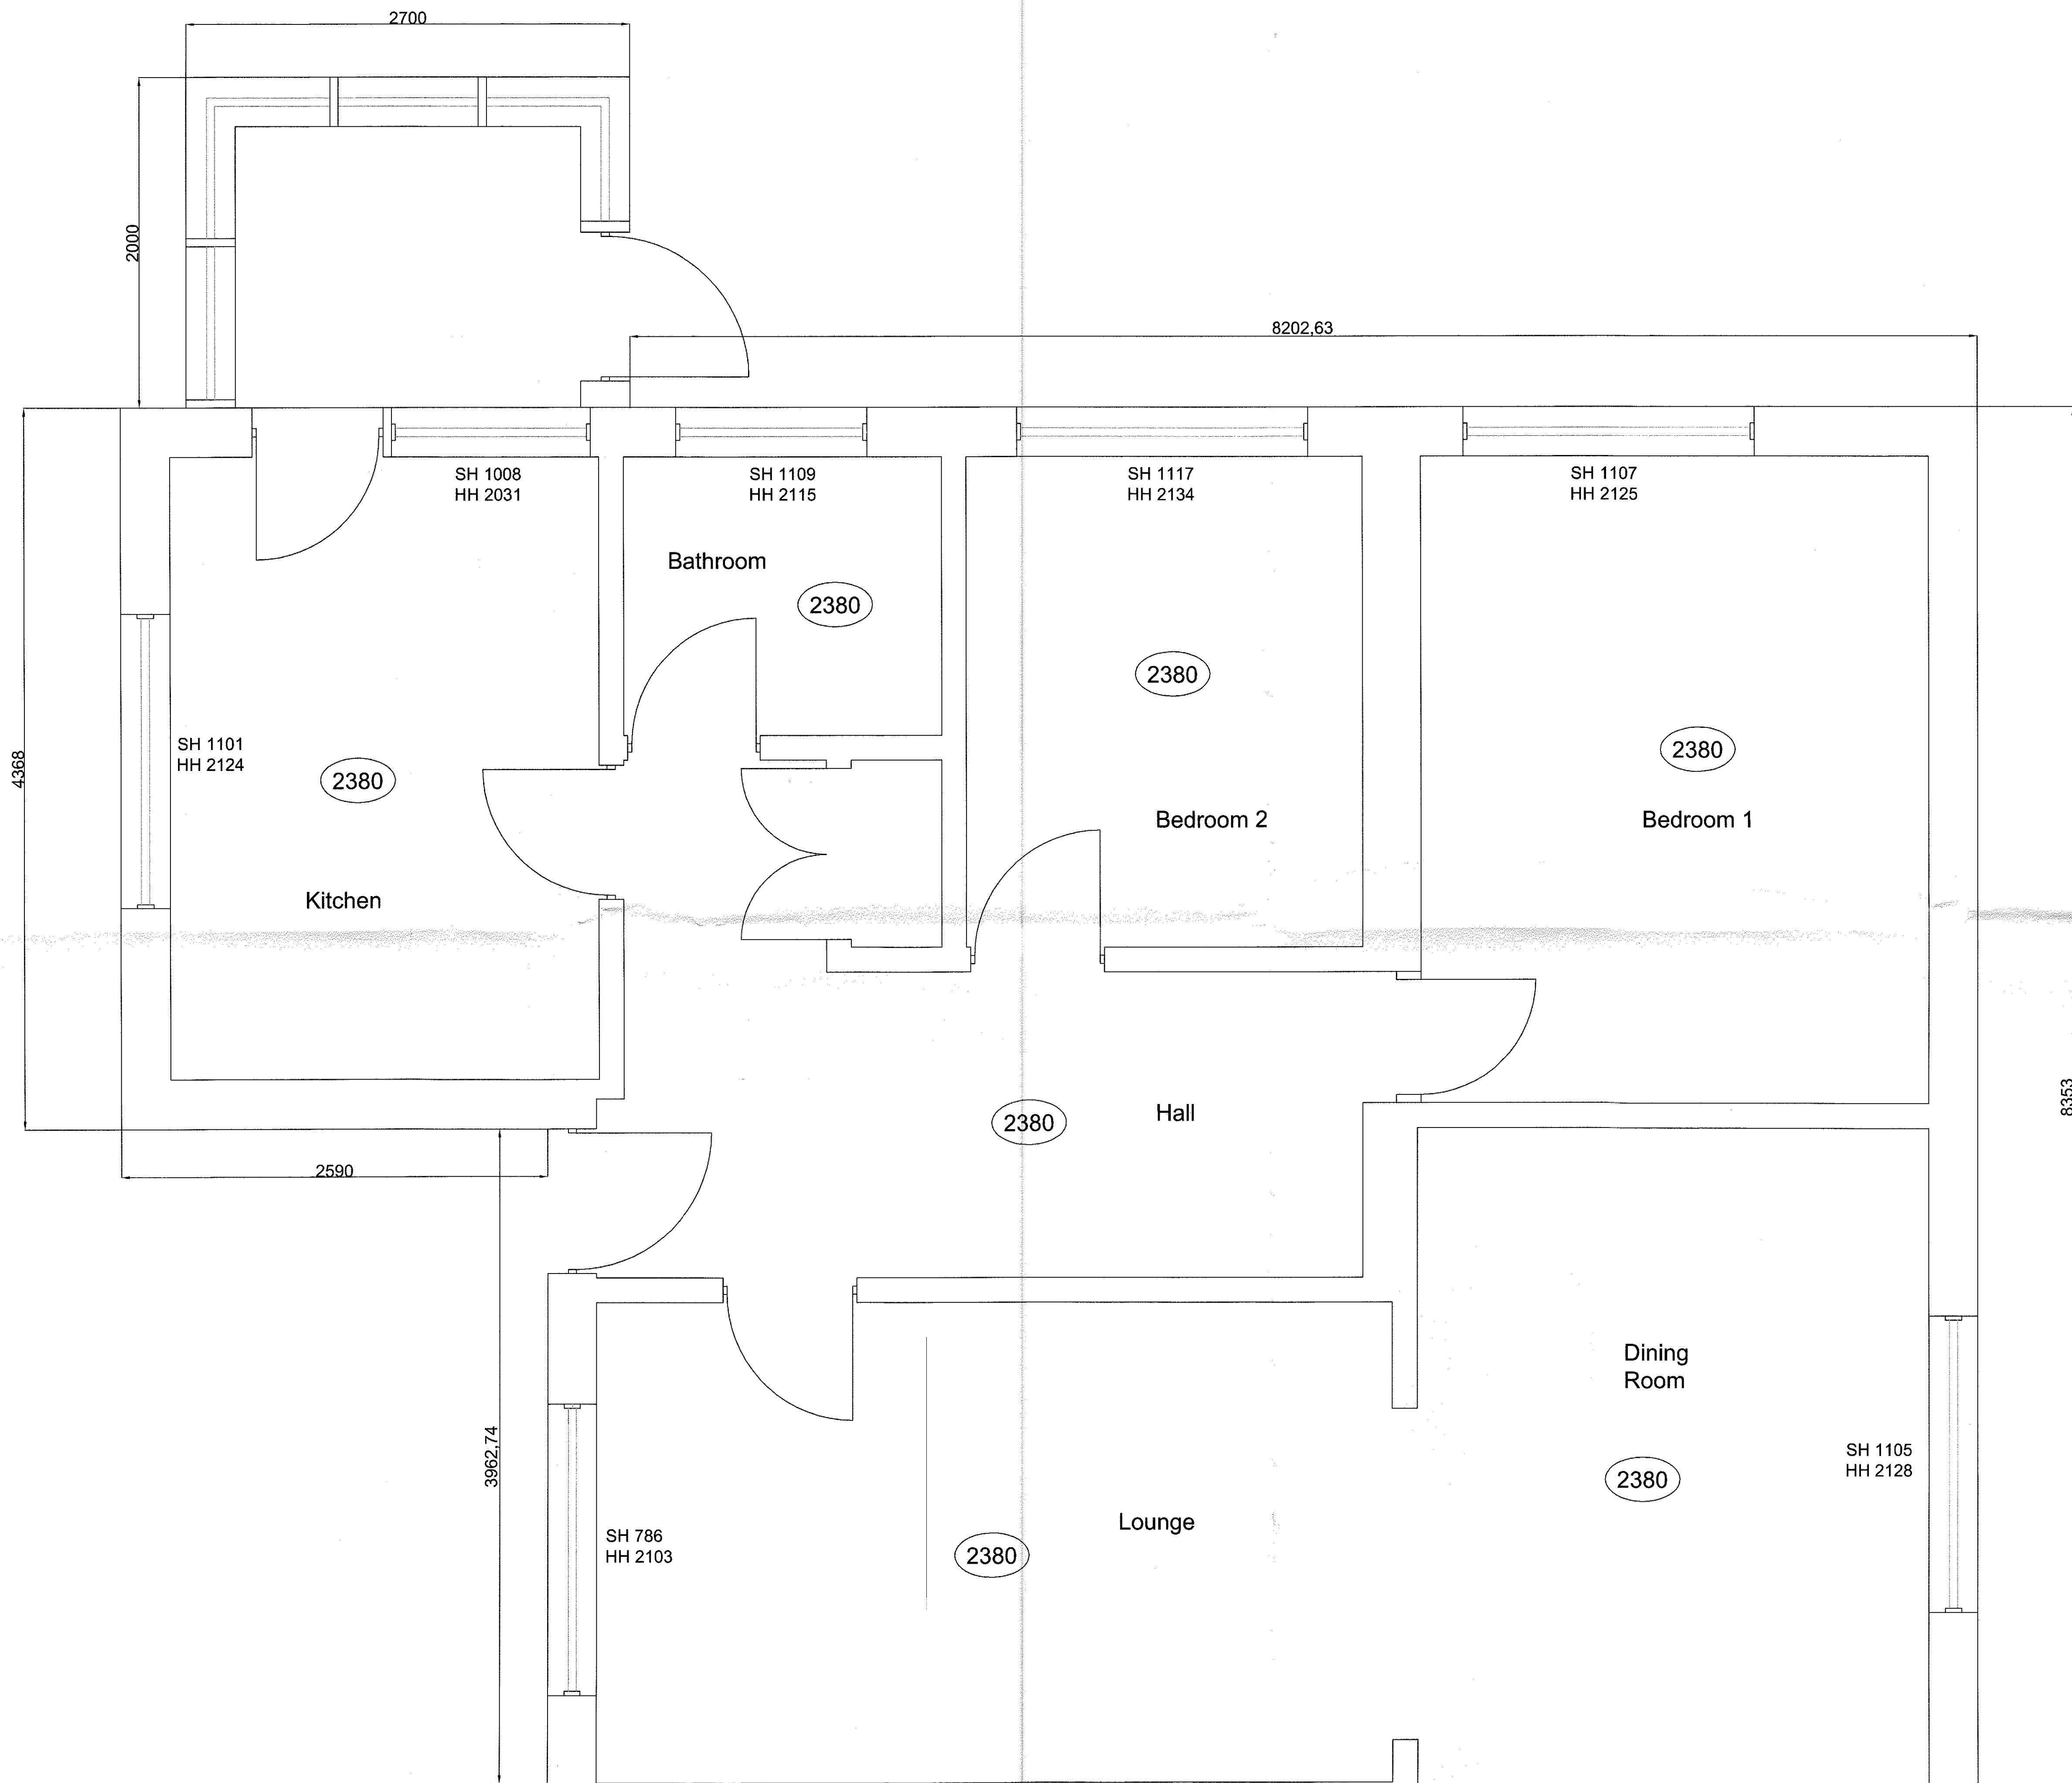

Proposed Floorplan

Description	Rev	Date	By
AJH ASSOCIATES Chartered Building Surveyors			
21 Deanfield Court Pimlico Link Road Clitheroe Lancs BB7 1QS			
Tel: 01200 429957 Fax: 01200 429958 e-mail: info@ajh-associates.co.uk www.ajh-associates.co.uk			
Client Mrs Marshall		Scale 1: 20	
Project 26 Kemple View Clitheroe Lancashire BB7 2QD		Date 25/07/2017	
Description Proposed Floor Plan		By ML	
		Checked TH.	
		No. 3328/102	
DO NOT SCALE THIS DRAWING. CHECK ALL DIMENSIONS ON SITE			

THIS DRAWING IS PROTECTED BY COPYRIGHT. IT MAY NOT BE REPRODUCED IN ANY FORM OR BY ANY MEANS FOR ANY PURPOSE, WITHOUT GAINING PRIOR WRITTEN PERMISSION FROM AJH ASSOCIATES