

NOTES:
 1: Do not scale this drawing, use figured dimensions only 2: The Contractor, Sub Contractor or specialist supplier are responsible for confirming site dimensions prior to fabrication 3: Any dimensional discrepancies are to be reported to the Architect immediately



Ordnance Survey, (c) Crown Copyright 2016. All rights reserved. Licence number 100022432

Location Plan 1:2500

0 10 50 100m

Site & roof plans 1:500

0 5 20m

Proposed Conversion

Barn No. 1

Mr M Hayhurst

Wheatley Farm Four Acre Lane PR3 2TD

Existing Site & Location Plan

DATE July 2017


JOB NO. 2975

DRAWING NO. 100

REVISION

SCALE Shown @ A3

NOTES:
 1: Do not scale this drawing, use figured dimensions only 2: The Contractor, Sub Contractor or specialist supplier are responsible for confirming site dimensions prior to fabrication 3: Any dimensional discrepancies are to be reported to the Architect immediately

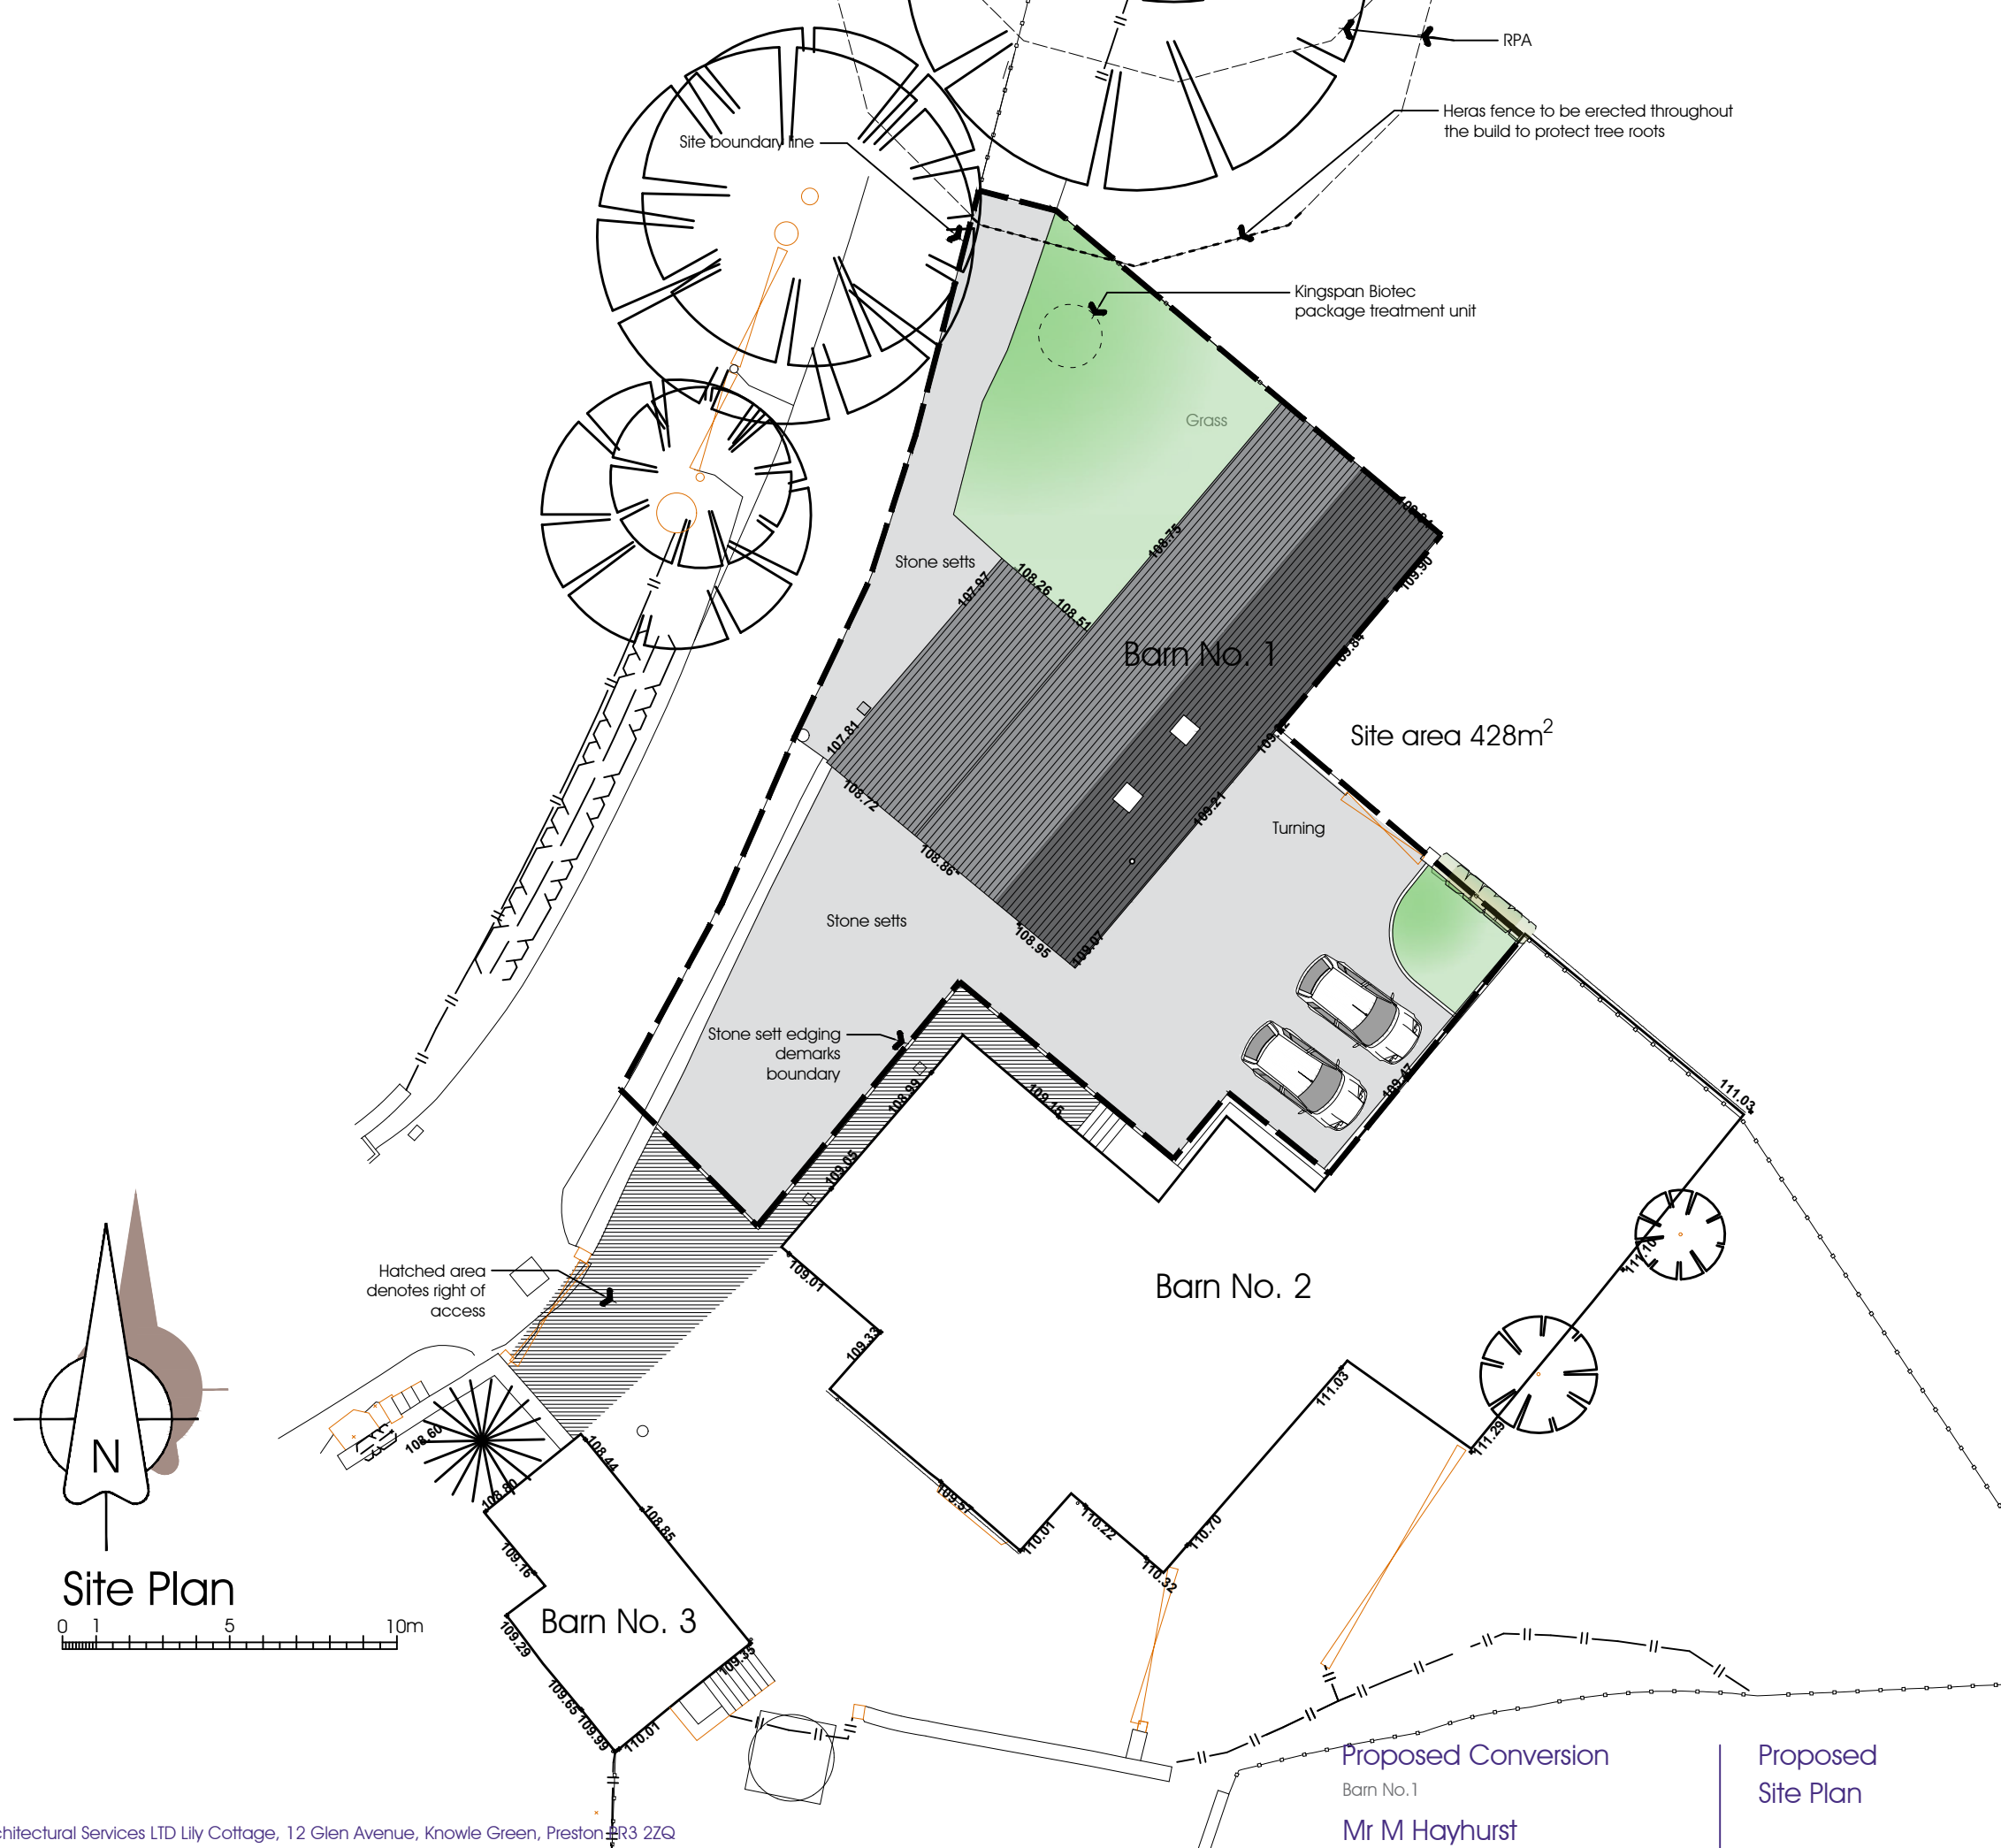


Rev A 24-07-2017 Package treatment plant moved

JOB NO. 2975
 DRAWING NO. 120
 REVISION A
 SCALE 1:200 @ A3




Proposed Conversion
 Barn No.1
 Mr M Hayhurst
 Wheatley Farm Four Acre Lane PR3 2TD


Proposed
 Site Plan
 DATE July 2017

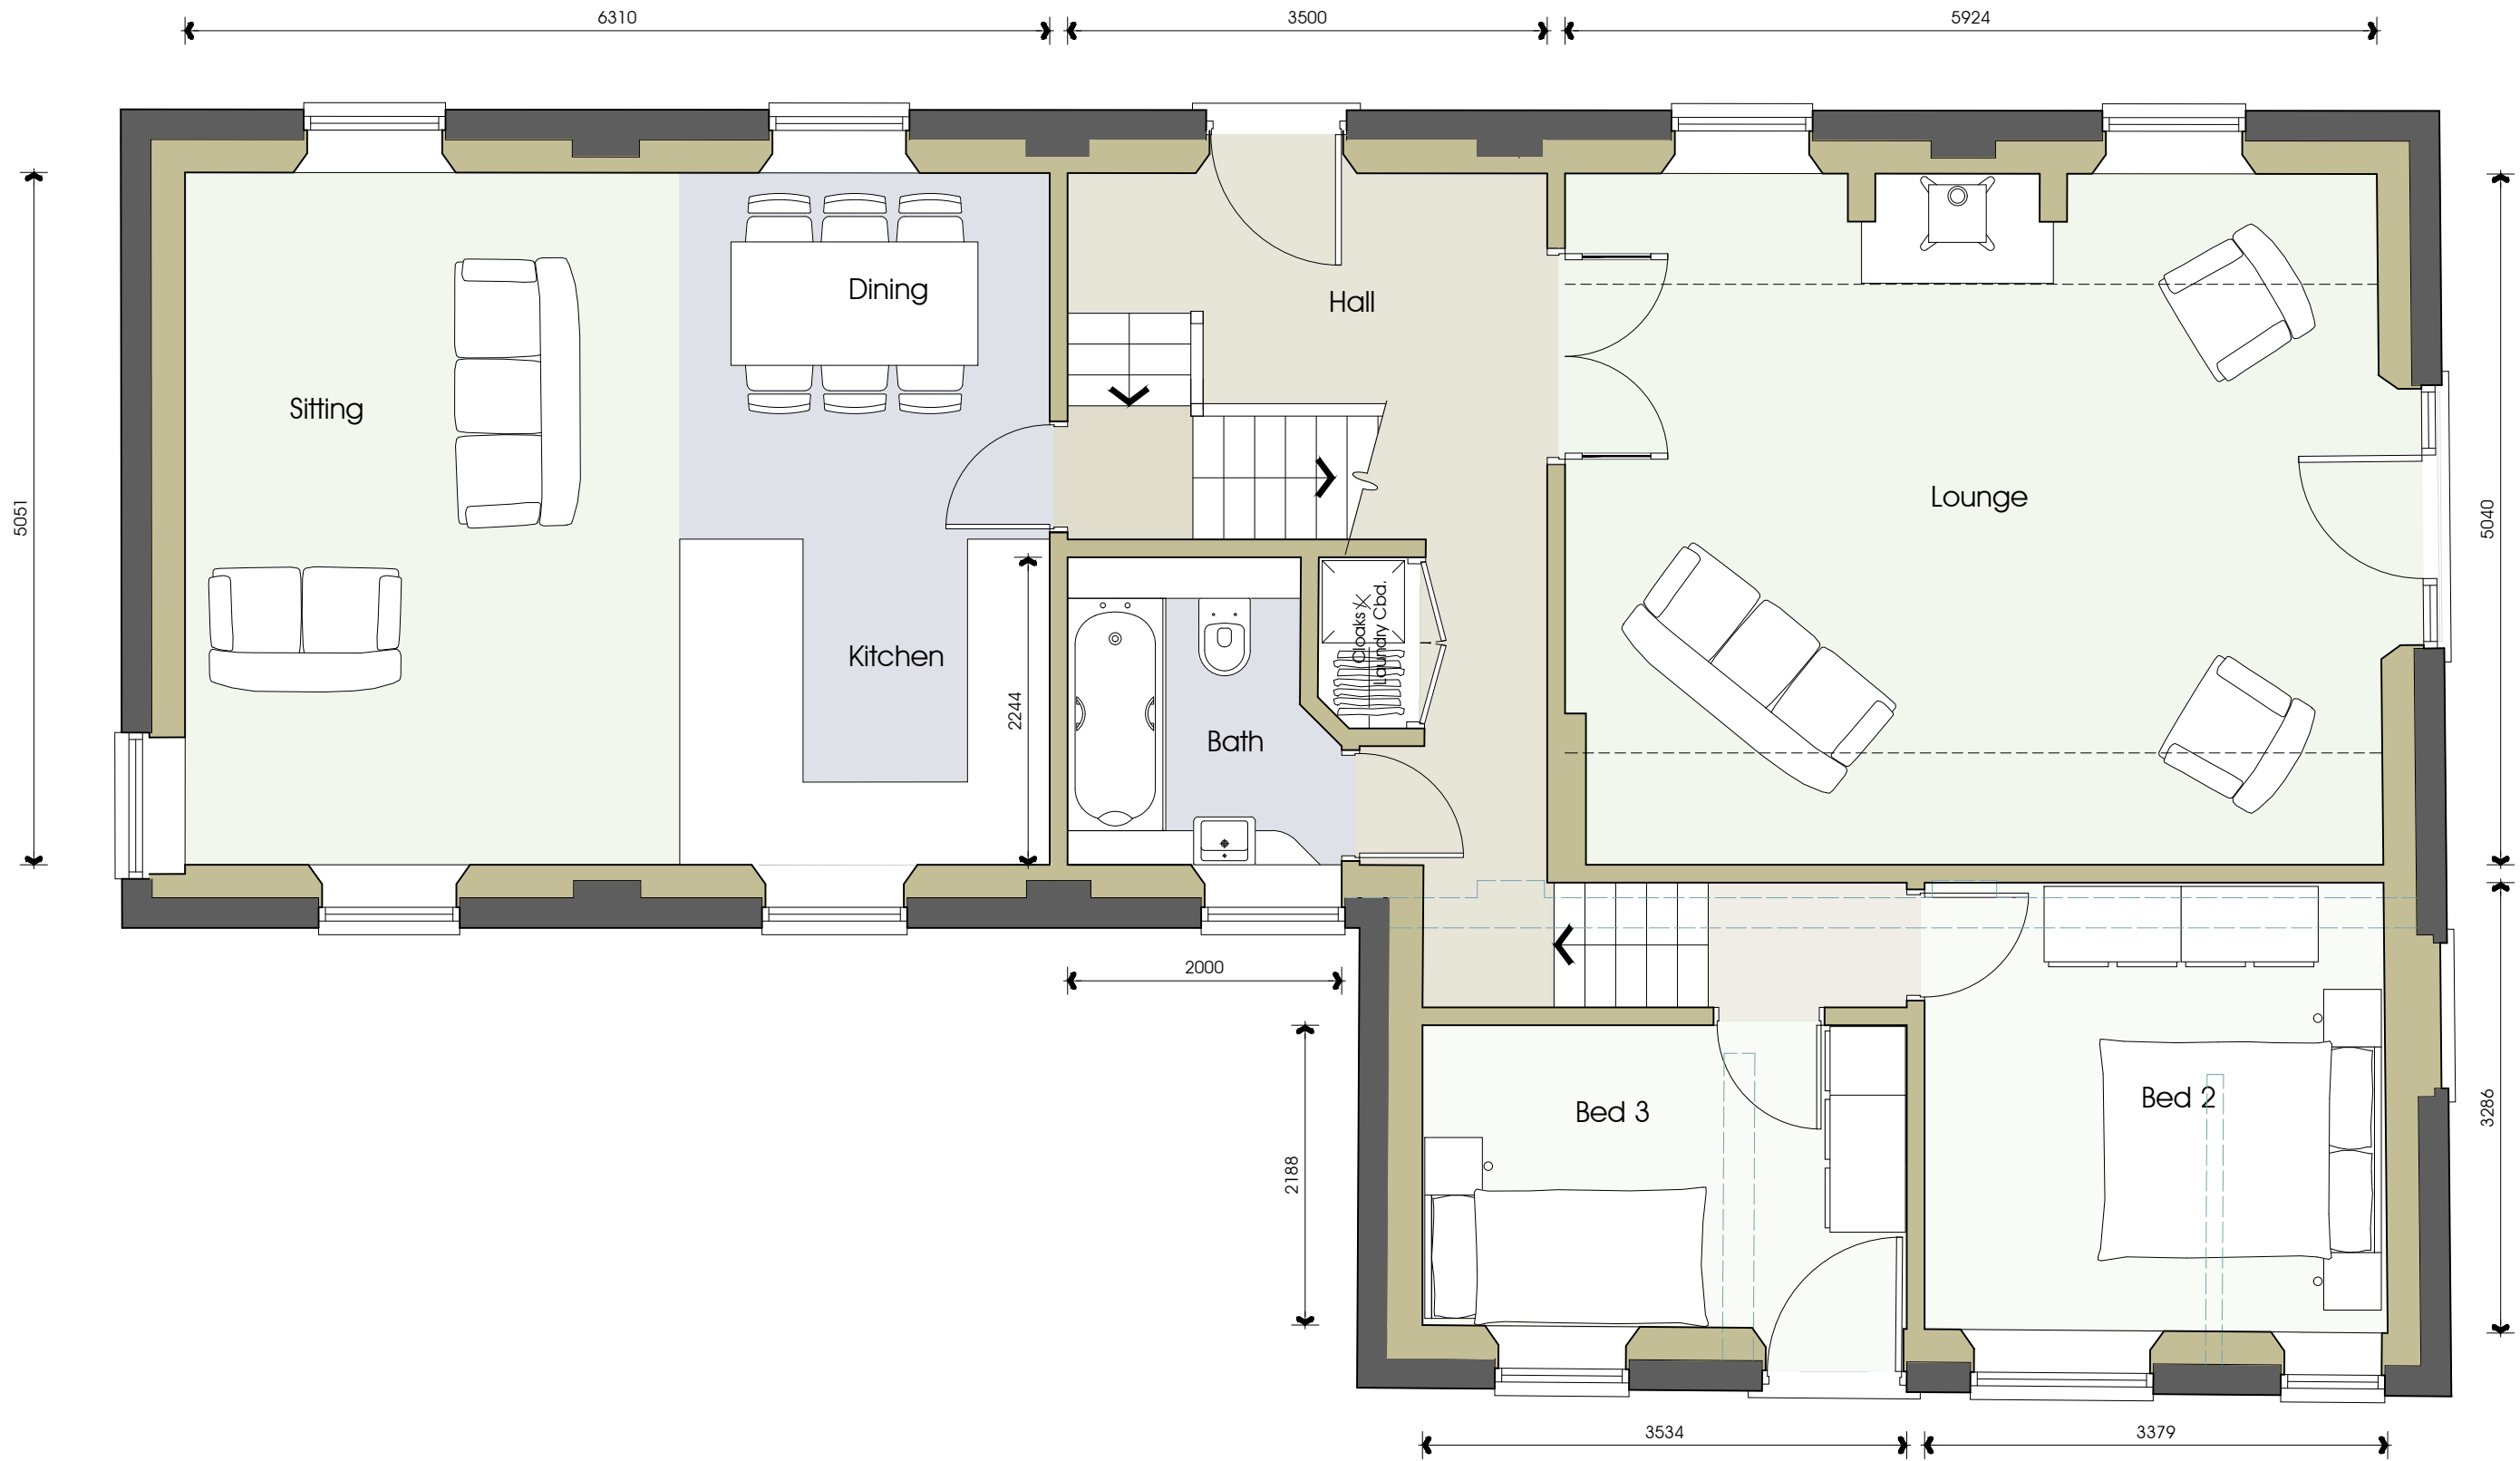

Ground Floor Plan

 

NOTES:
1: Do not scale this drawing, use figured dimensions only 2: The Contractor, Sub Contractor or specialist supplier are responsible for confirming site dimensions prior to fabrication 3: Any dimensional discrepancies are to be reported to the Architect immediately

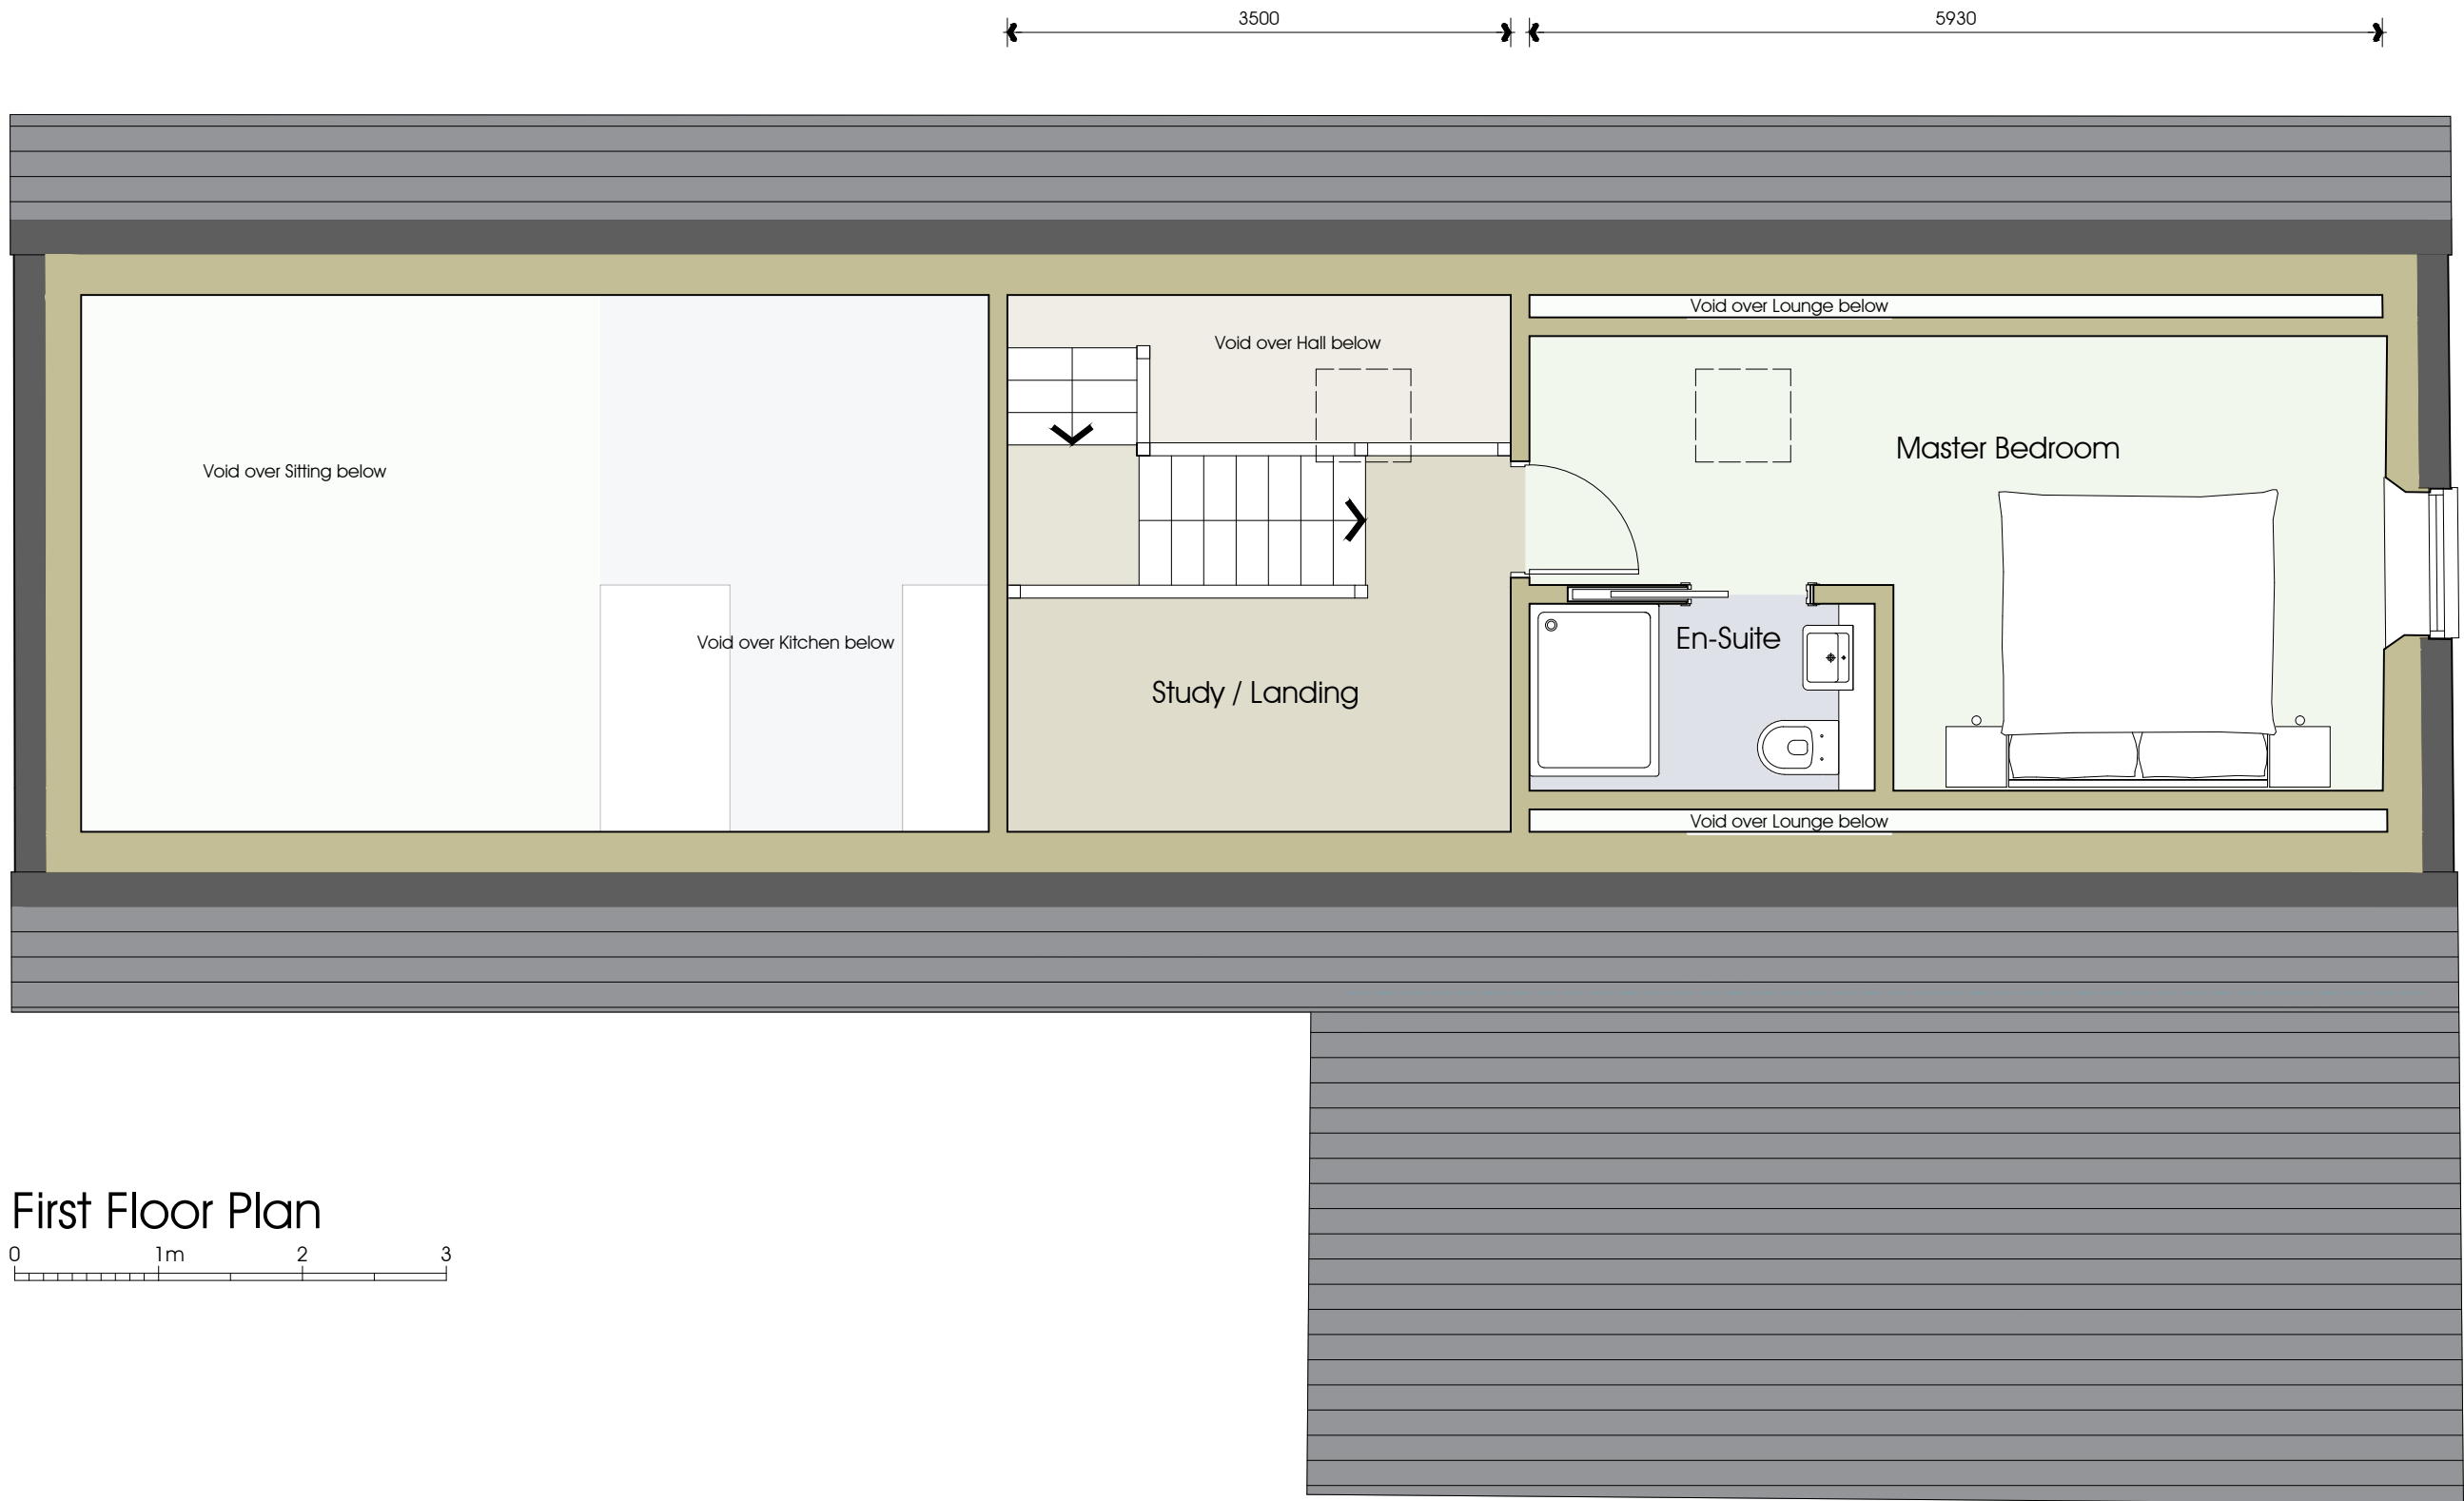


First Floor Plan





North West Elevation
 0 1 2 3 4 5m

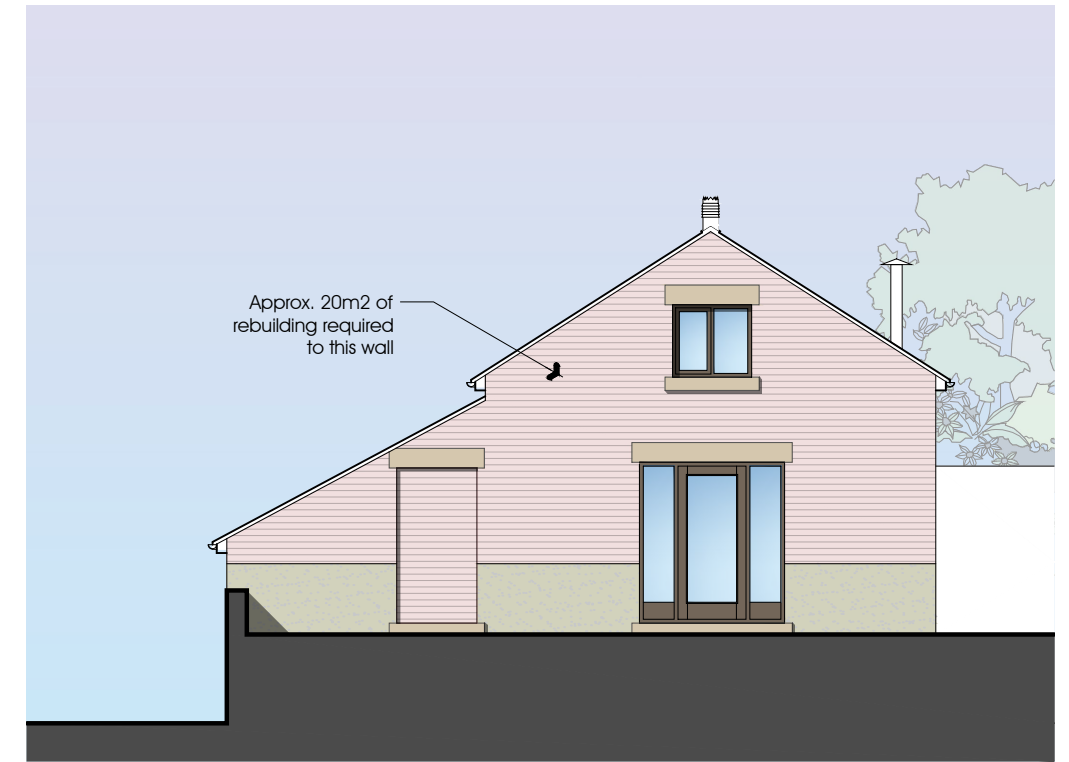


South West Elevation



South East Elevation

Materials

Painted softwood Doors & windows
 Painted cast iron gutters and rainwater pipes
 Stone sets for vehicle access points and hardstandings

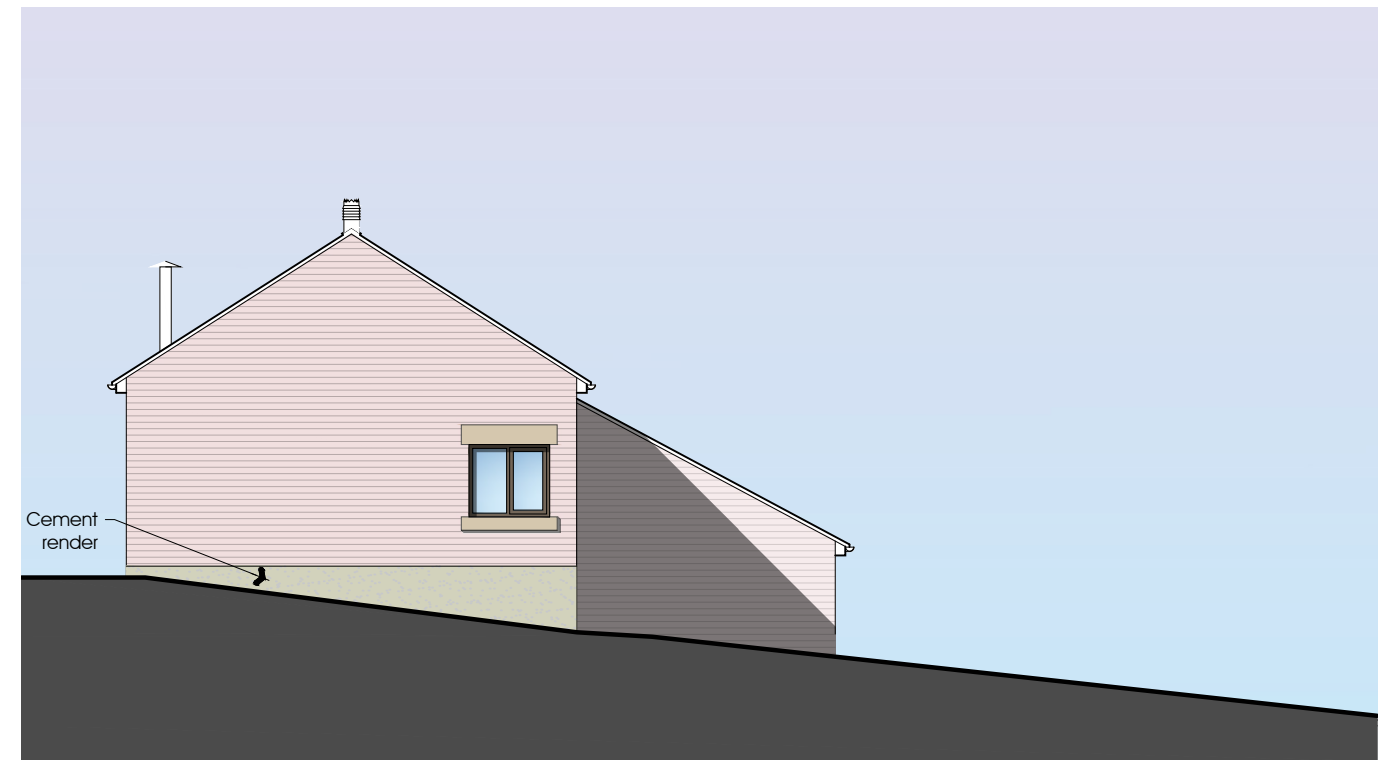

North East Elevation