



West Elevation

South Elevation

East Elevation

3/2002/0746/P Extension
3/2005/0828/P Curtilage Extension

Garden

Lounge

Kitchen Dining


Garden

Existing raised patio

Existing garden wall

Ground Floor


Mr T Baker 13 Glen Avenue Knowle Green PR3 2ZQ
PROPOSED CONSERVATORY EXTENSION

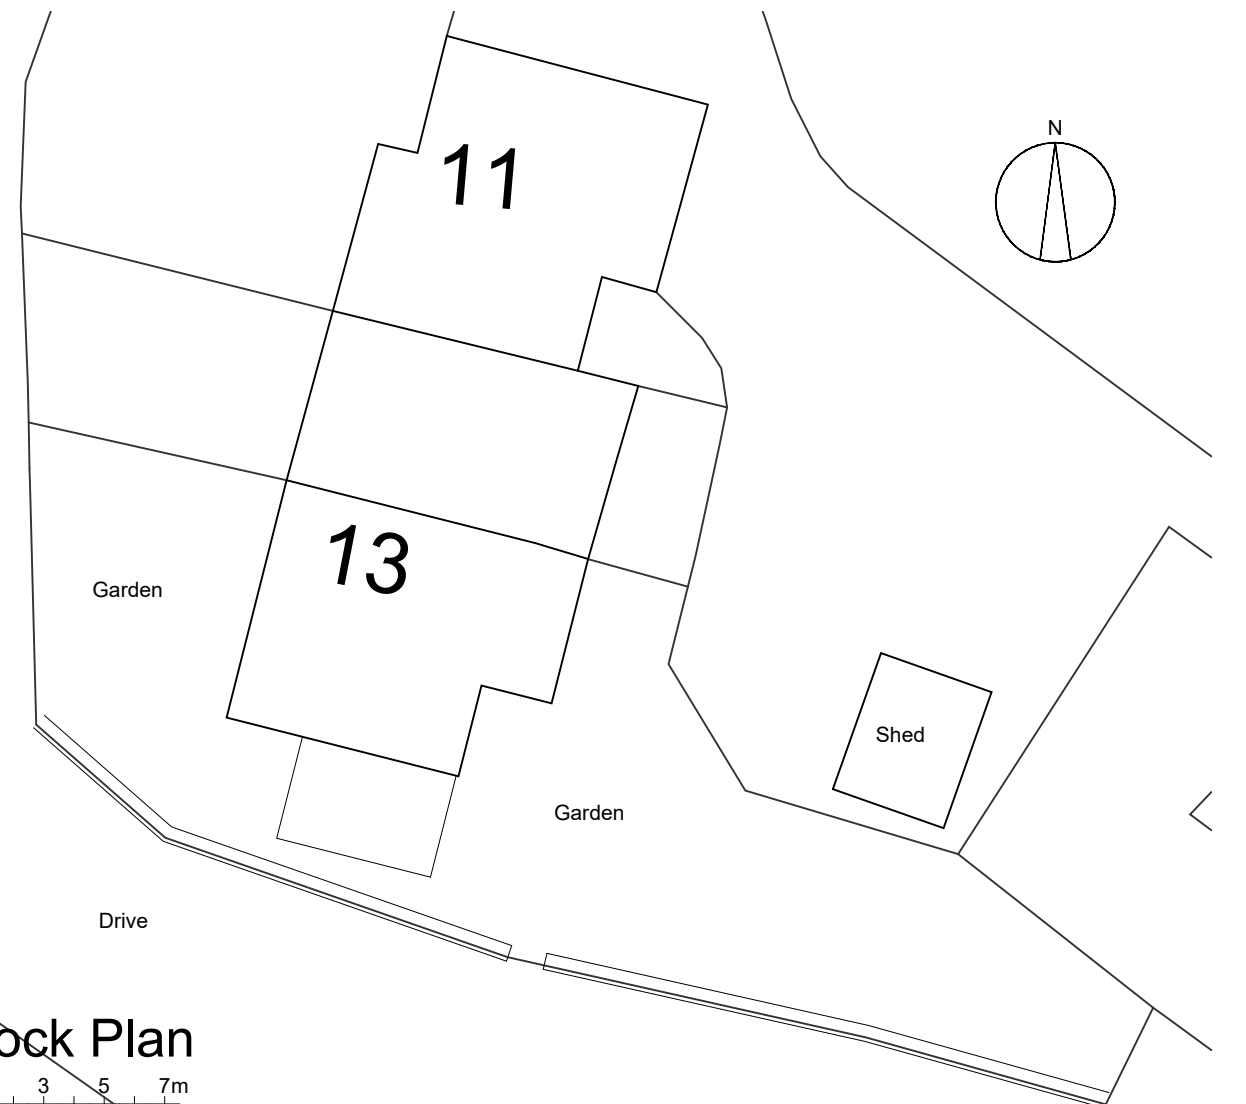

Block Plan

0 1 3 5 7m

EXISTING PLANS AND ELEVATIONS
Drg No 1 31-07-2017

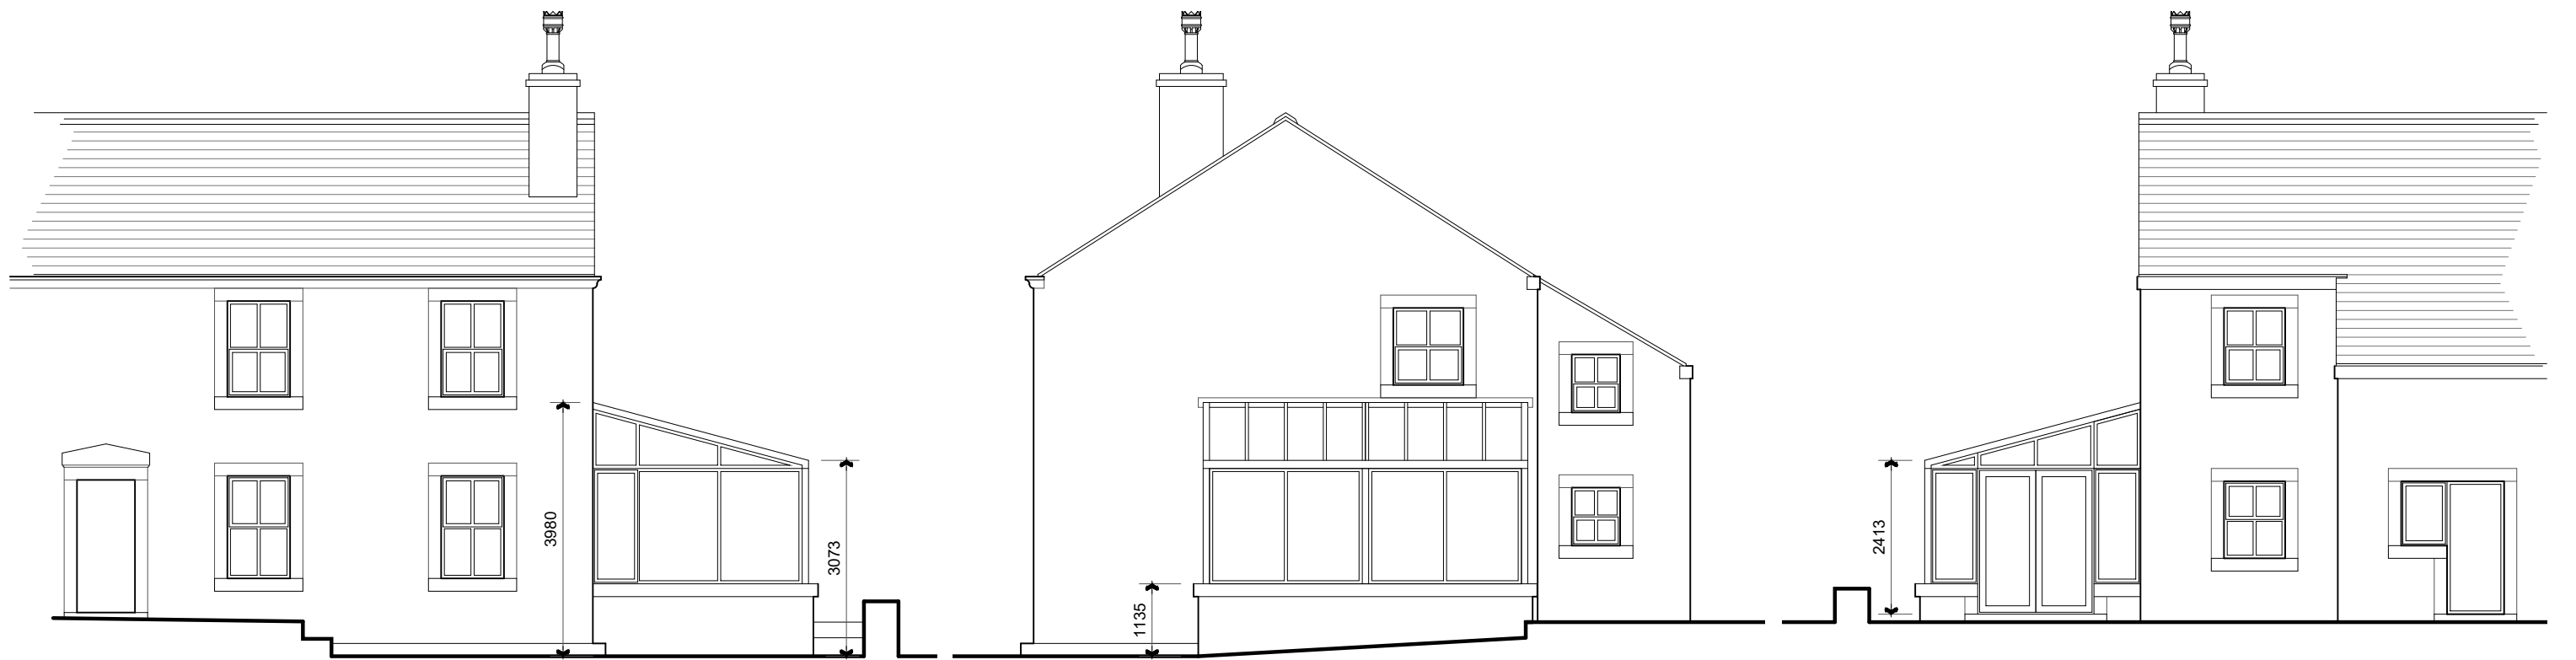


West Elevation




South Elevation

East Elevation

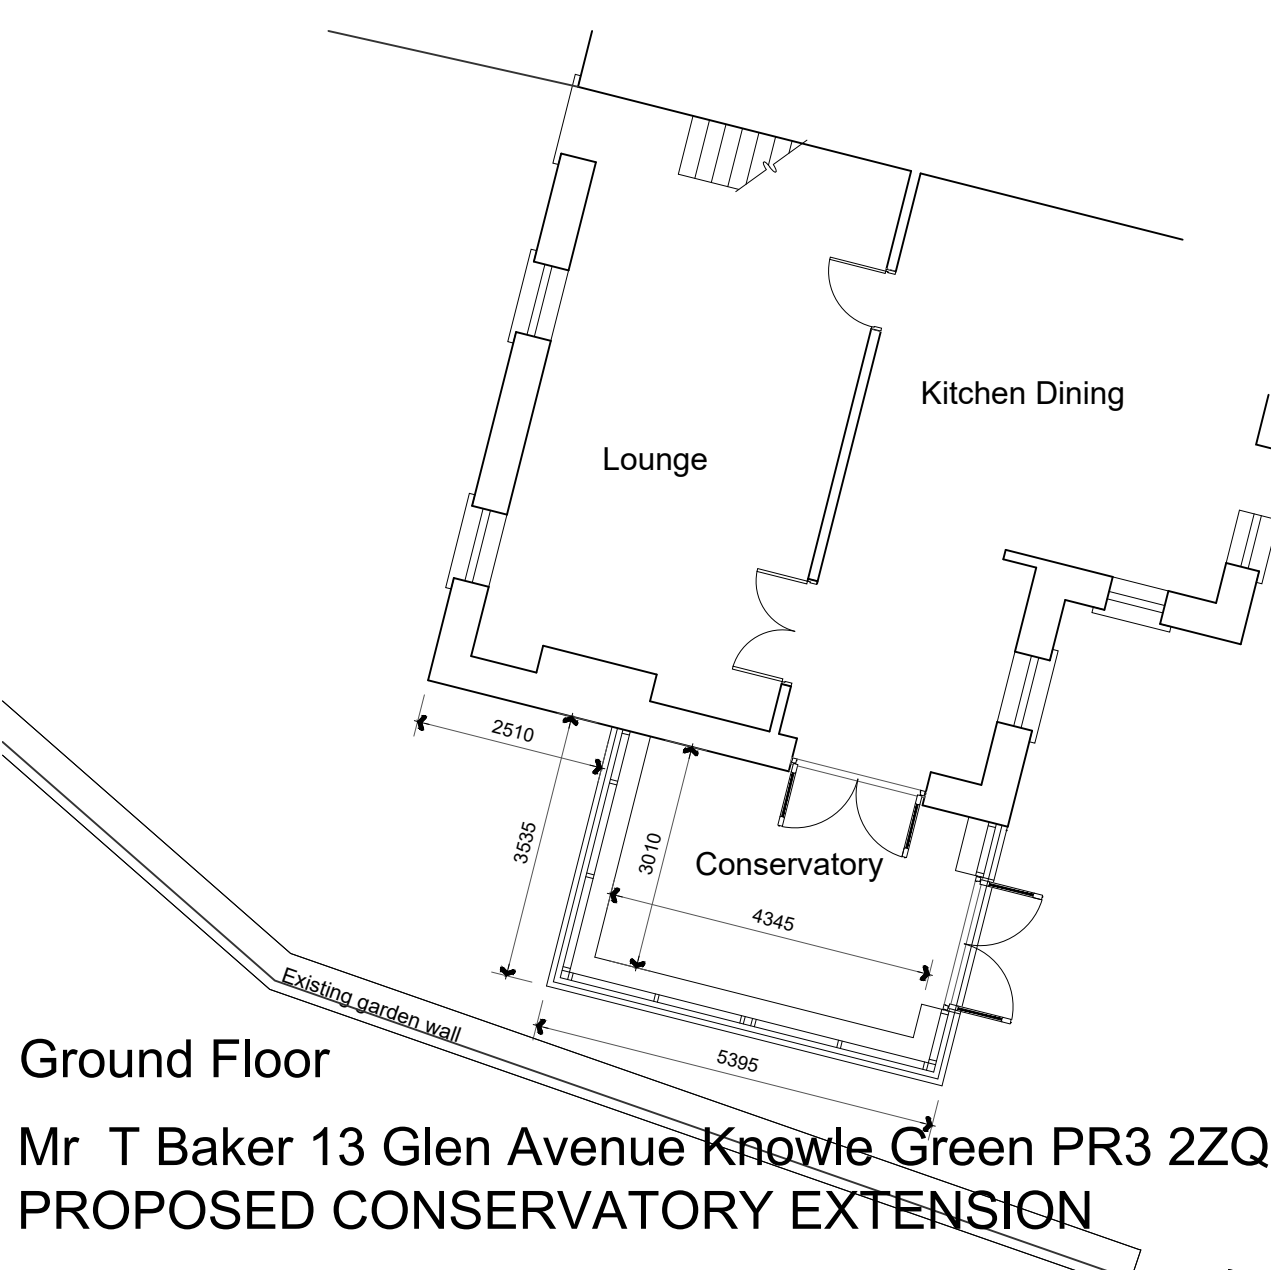


Ground Floor


Mr T Baker 13 Glen Avenue Knowle Green PR3 2ZQ
 PROPOSED CONSERVATORY EXTENSION

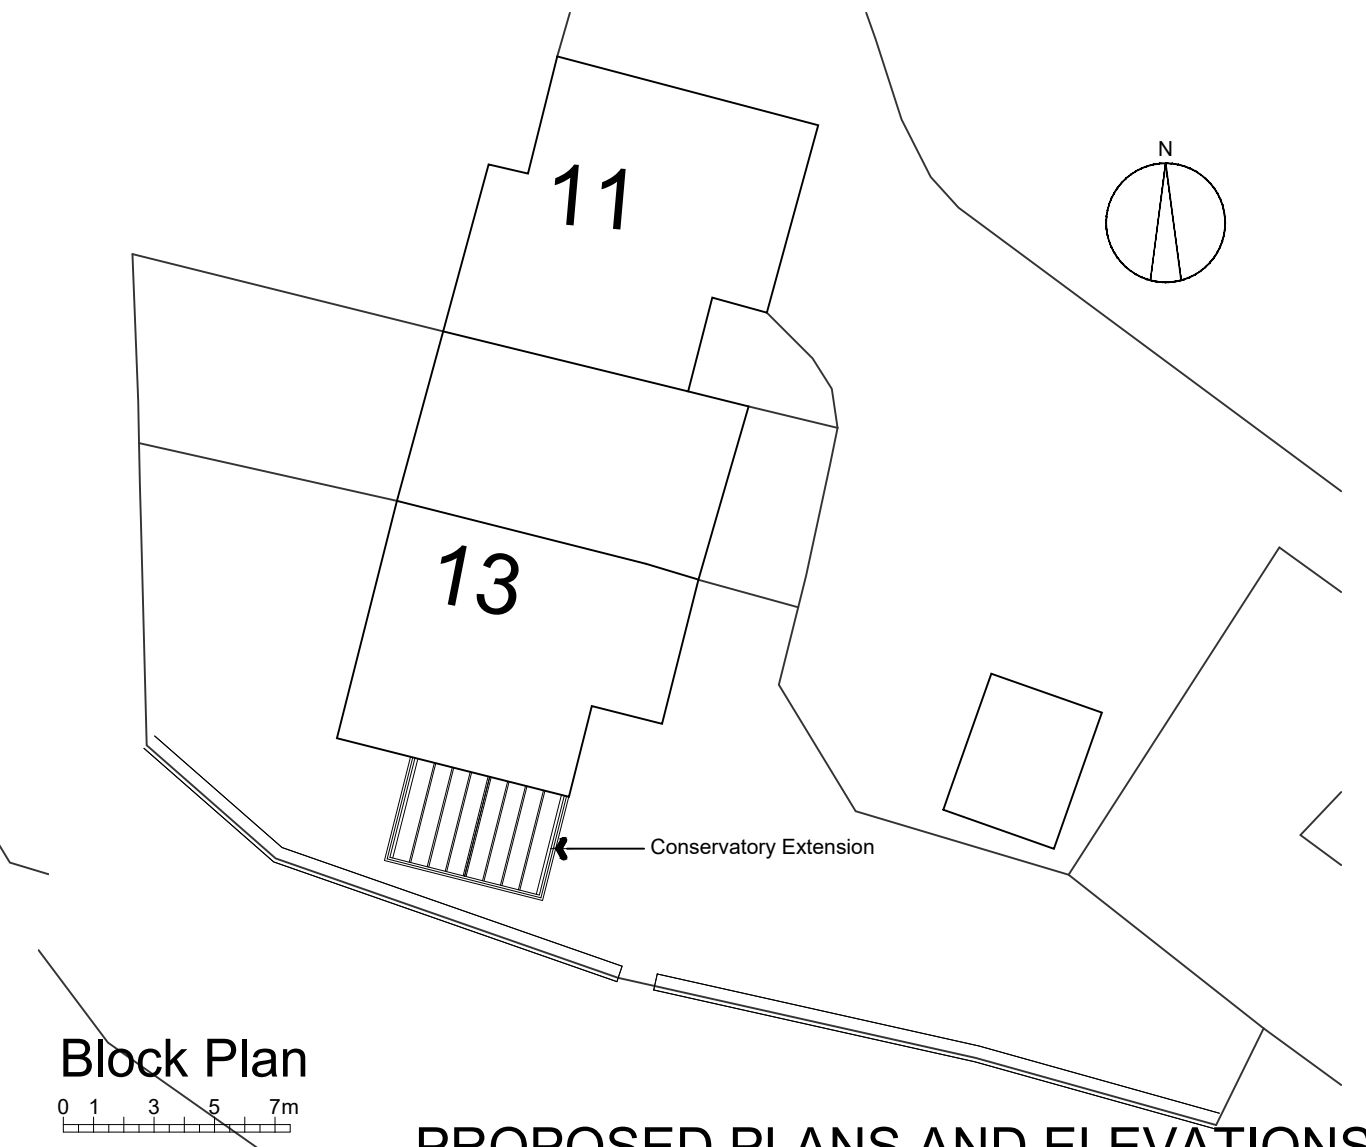

Block Plan

 

PROPOSED PLANS AND ELEVATIONS
 Drg No 2 31-07-2017

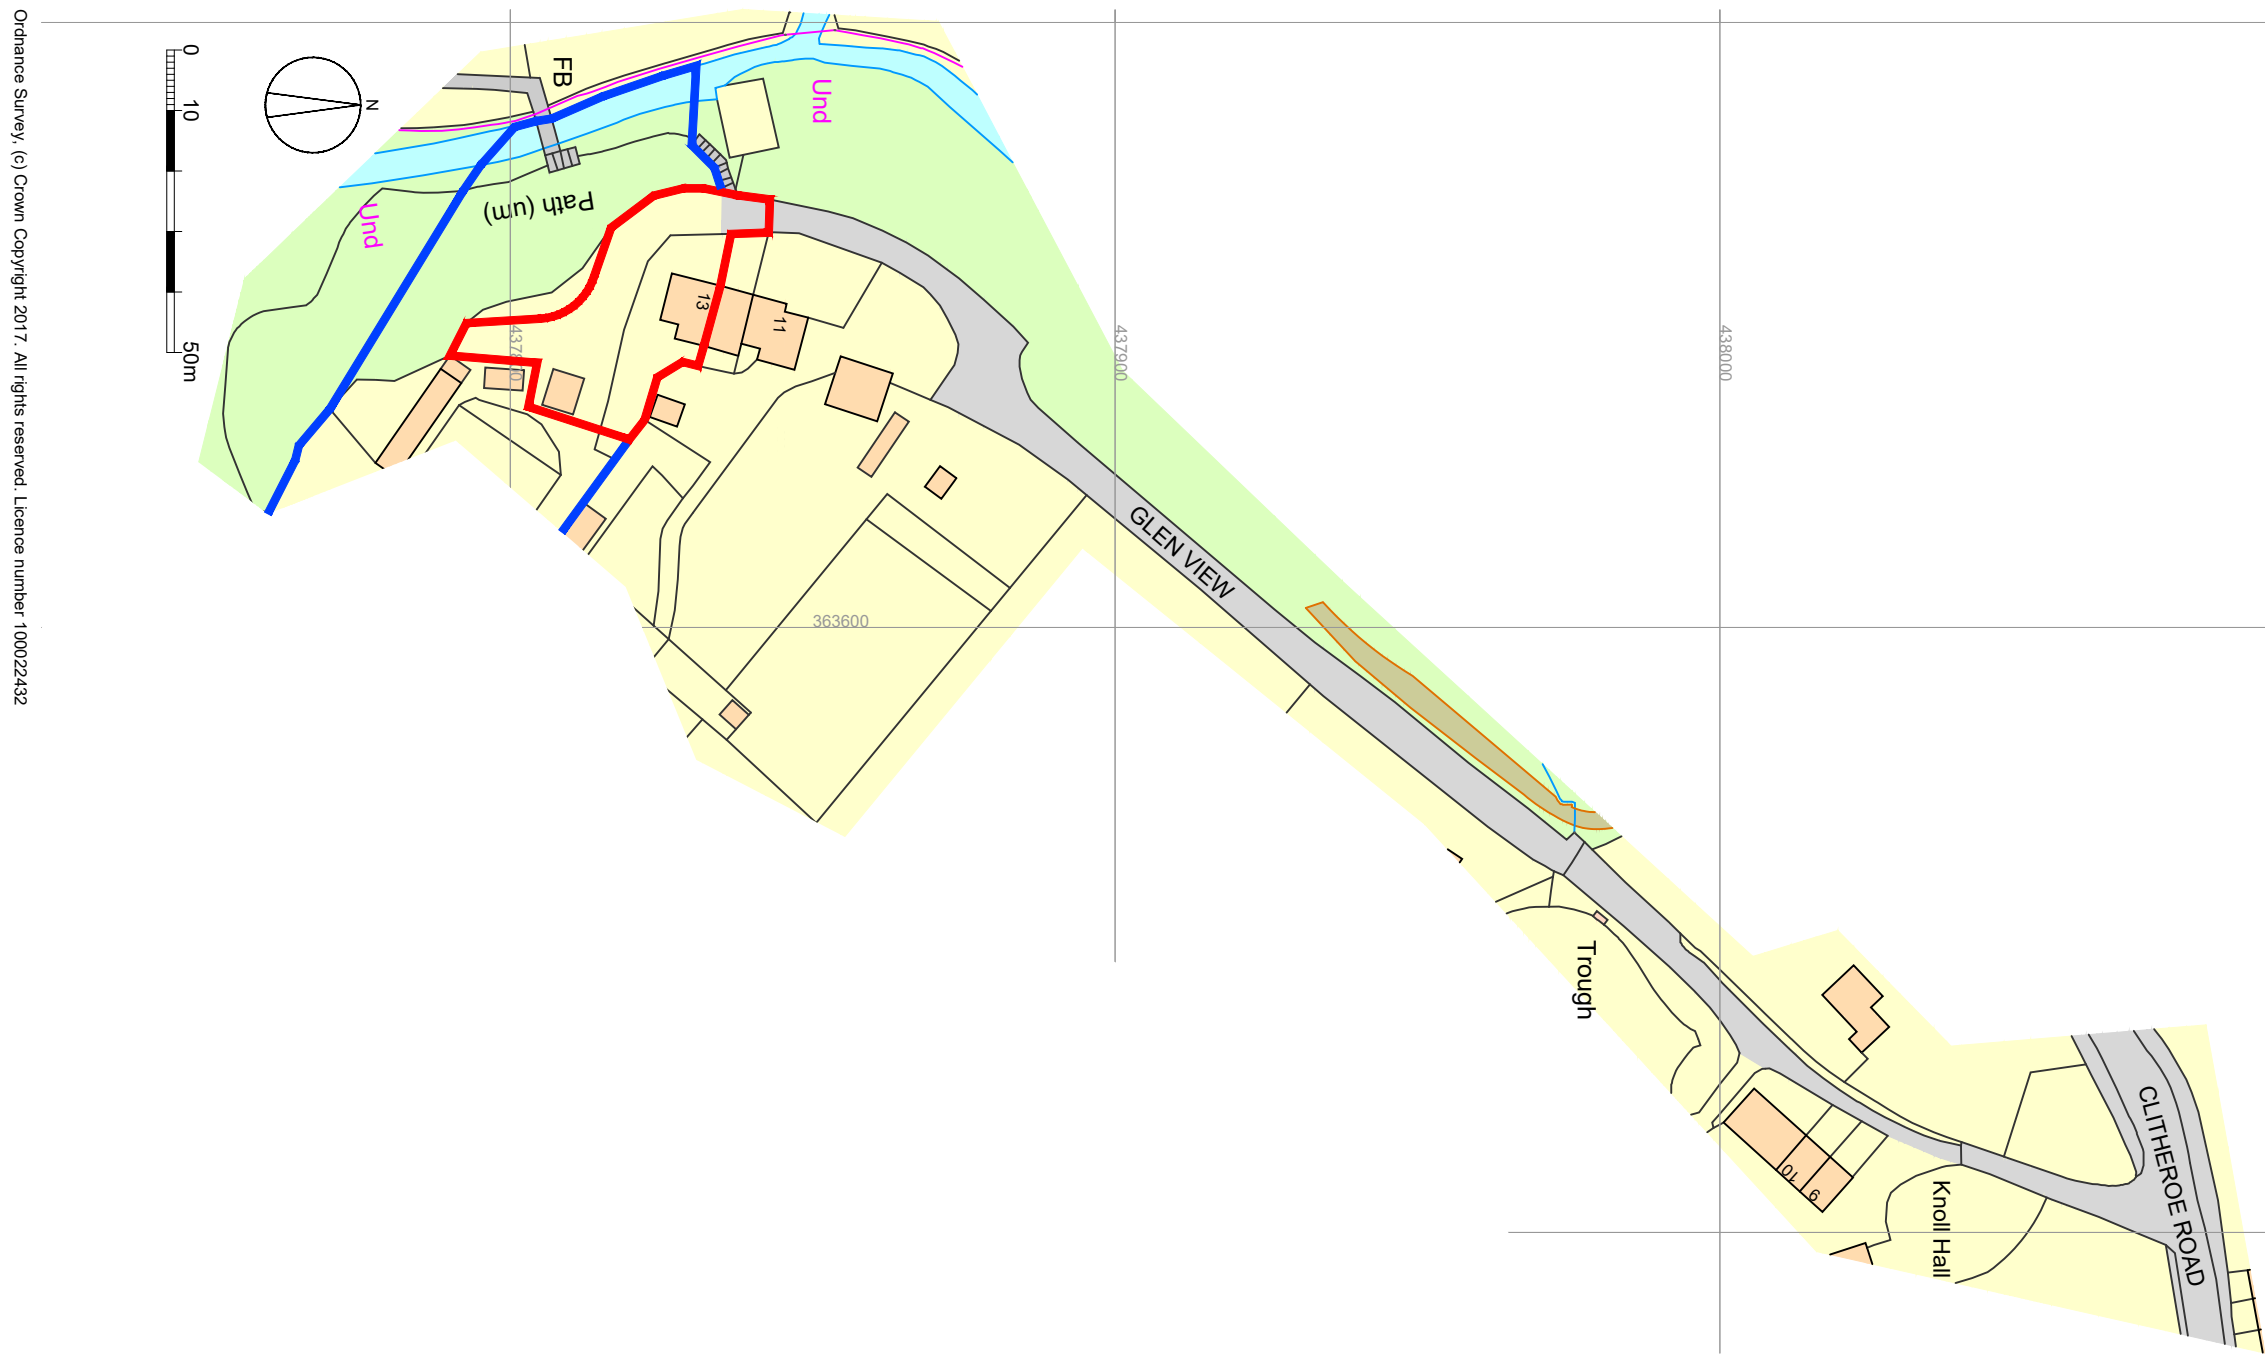

Ordnance Survey, (c) Crown Copyright 2017. All rights reserved. Licence number 100022432

Location Plan

Mr T Baker 13 Glen Avenue Knowle Green PR3 2ZQ
PROPOSED CONSERVATORY EXTENSION

LOCATION PLAN
Drg No 3

31-07-2017