



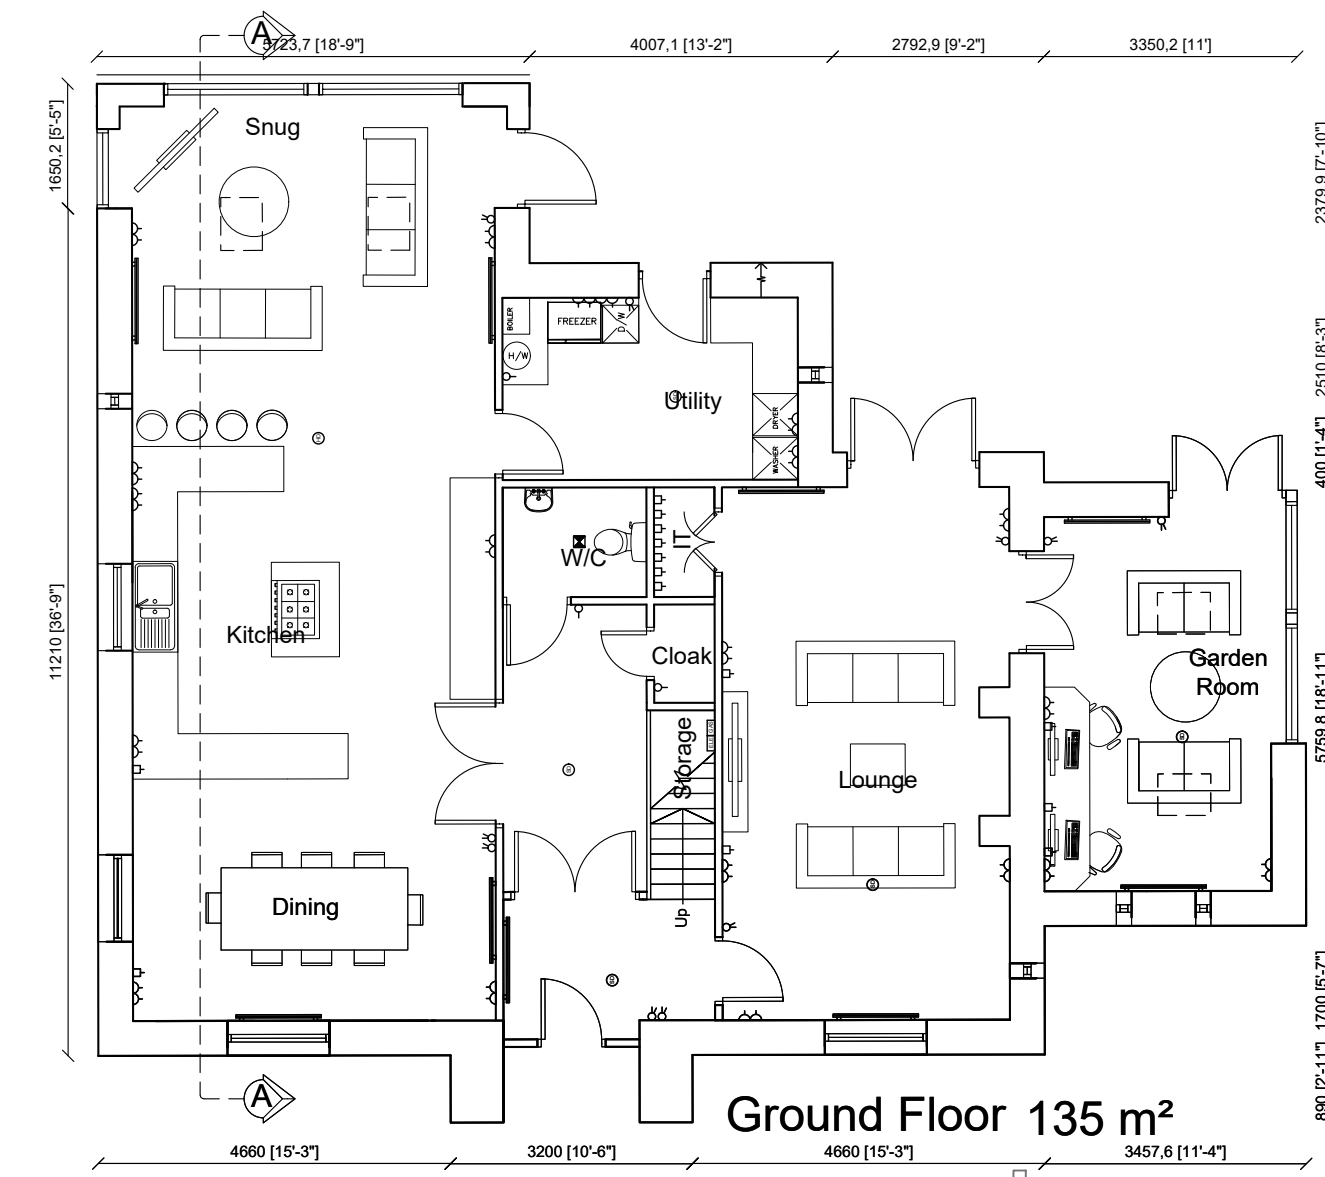


Ground Floor 135 m²

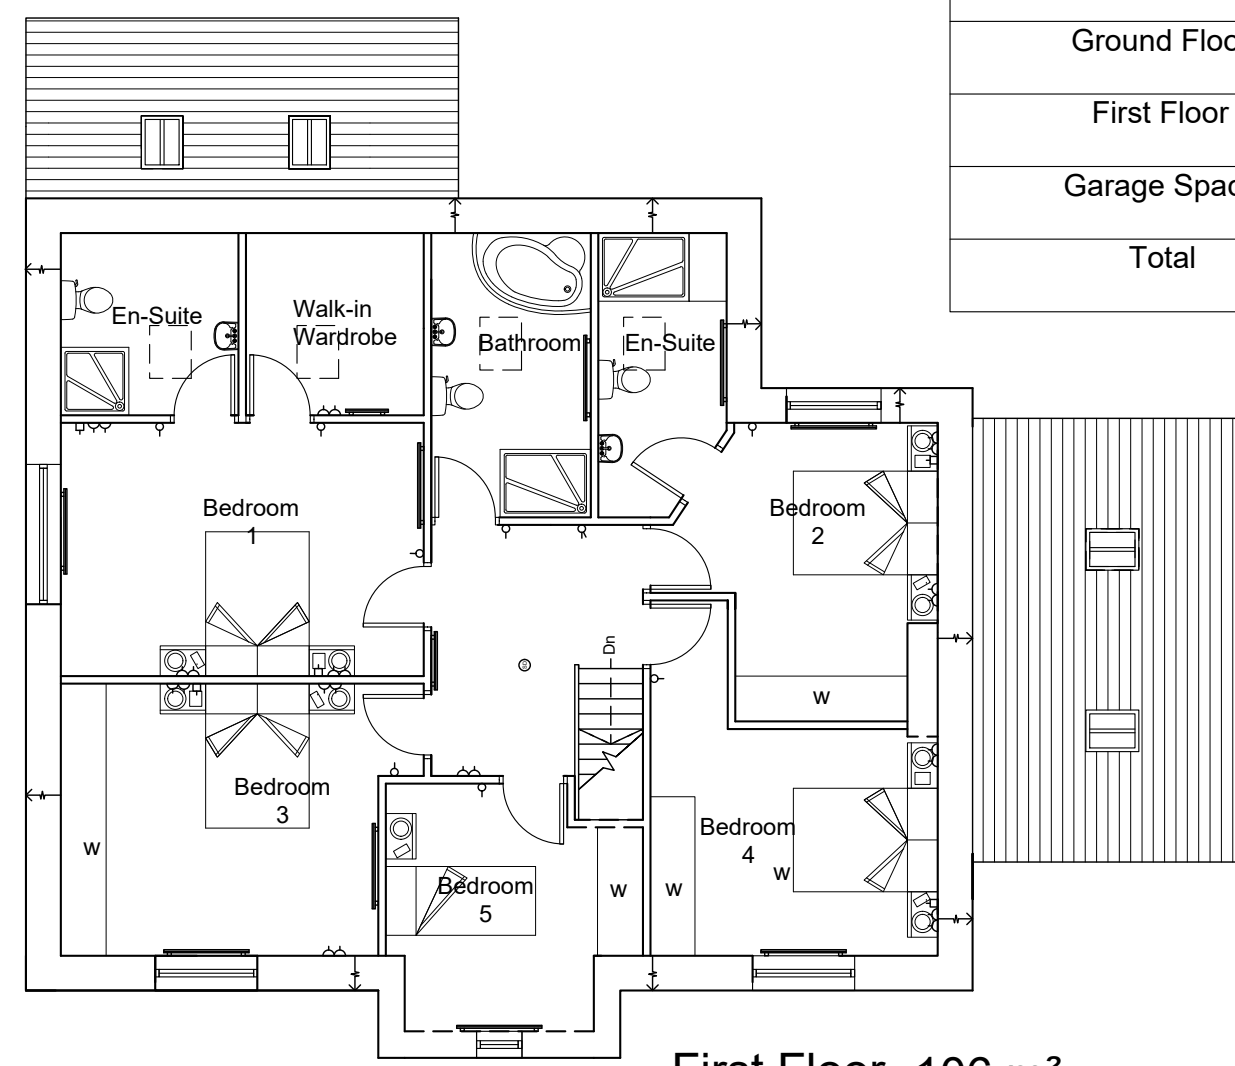

First Floor 106 m²

Gross Floor Space		
Level	Metres Squared	Feet Squared
Ground Floor	135m ²	1453.1ft ²
First Floor	106m ²	1140.9ft ²
Garage Space	34m ²	365.9ft ²
Total	275m ²	2389.5ft ²

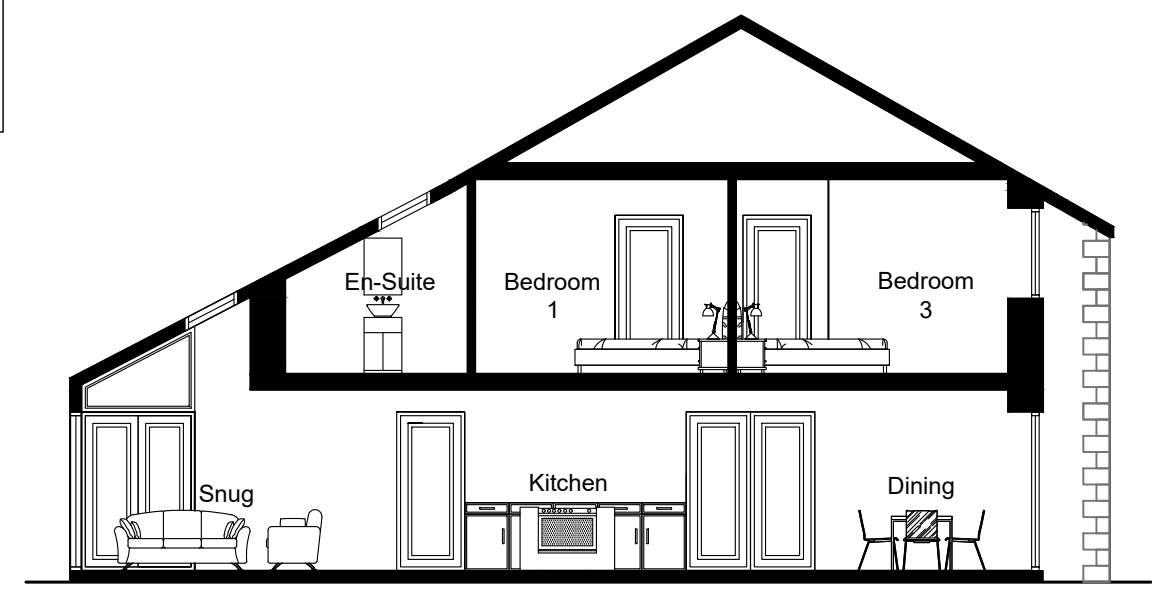

Section A-A



East Elevation



West Elevation



North Elevation



South Elevation

Avalon^{RTPI}

Chartered Town Planning

Town Planning - Architectural Design - Building Regulations - Surveying

Phone: 01282 834834 **Fax:** 01282 451666
Web: www.avalontp.co.uk **Email:** planning@avalontp.co.uk
2 Reedley Business Centre, Redman Road, Burnley, Lancashire, BB10 2TY

PROPOSED PLANS AND ELEVATIONS					
Site: Proposed Development Land off Mill Lane Gisburn					
Client: Darren Hamer Homes LTD					
Date: 30.05.17		Scale: 1:100 @ A2			
Project No: DHH-02 Dwg 02A				Drawn: HA	
Amendments:	A				