




Notes.

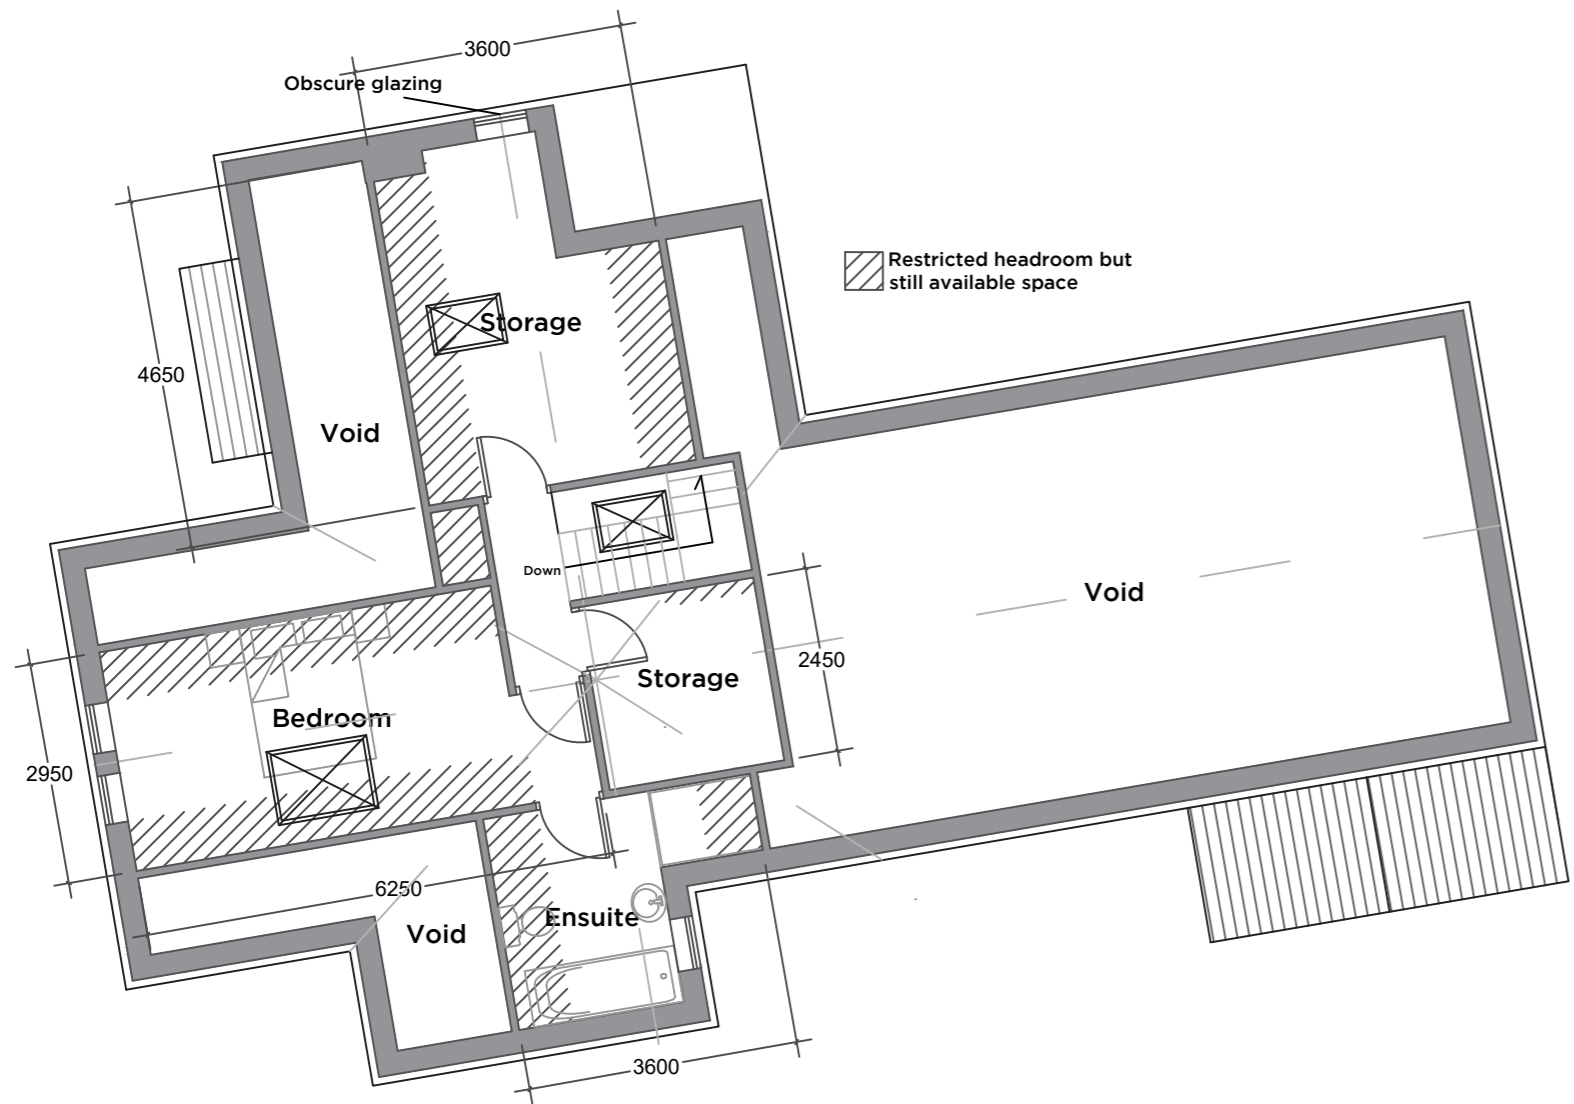


PROPOSED FIRST FLOOR PLAN

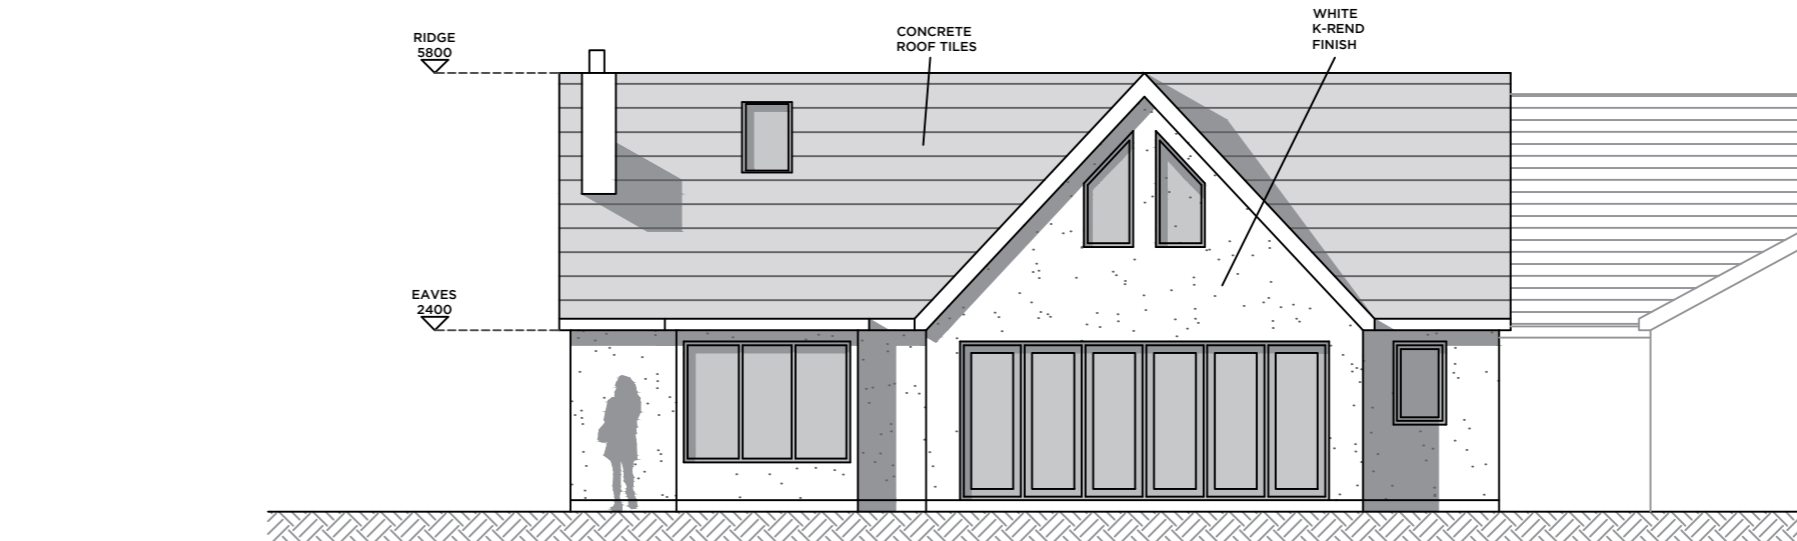


PROPOSED WEST ELEVATION

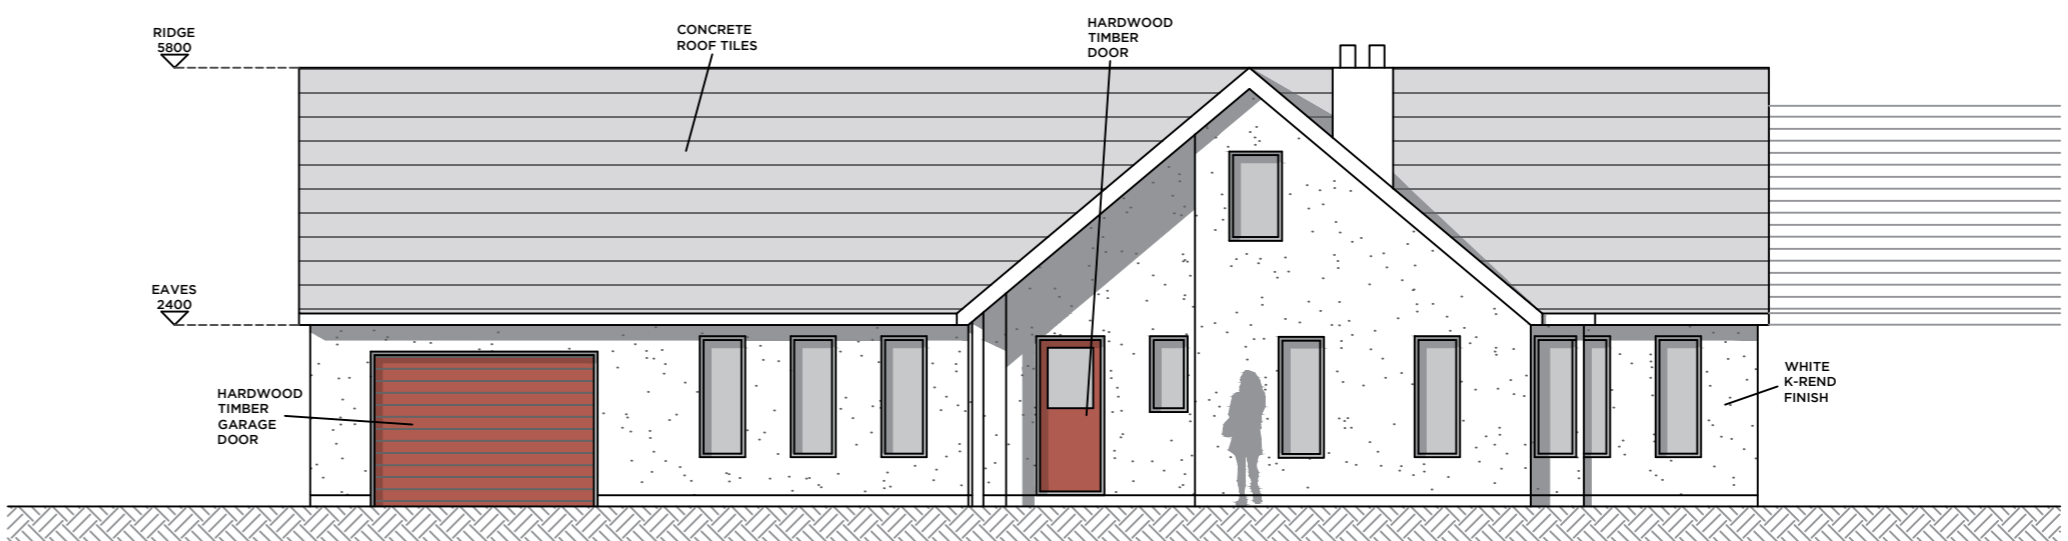


PROPOSED NORTH ELEVATION

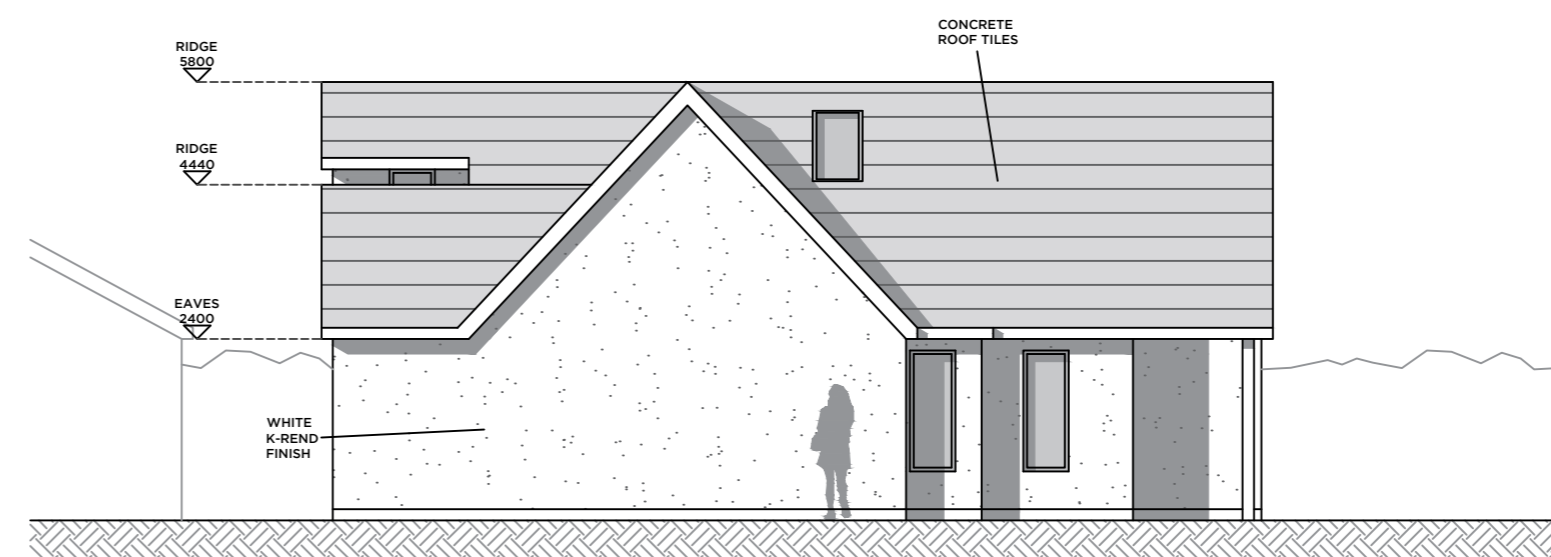

PROPOSED EAST ELEVATION

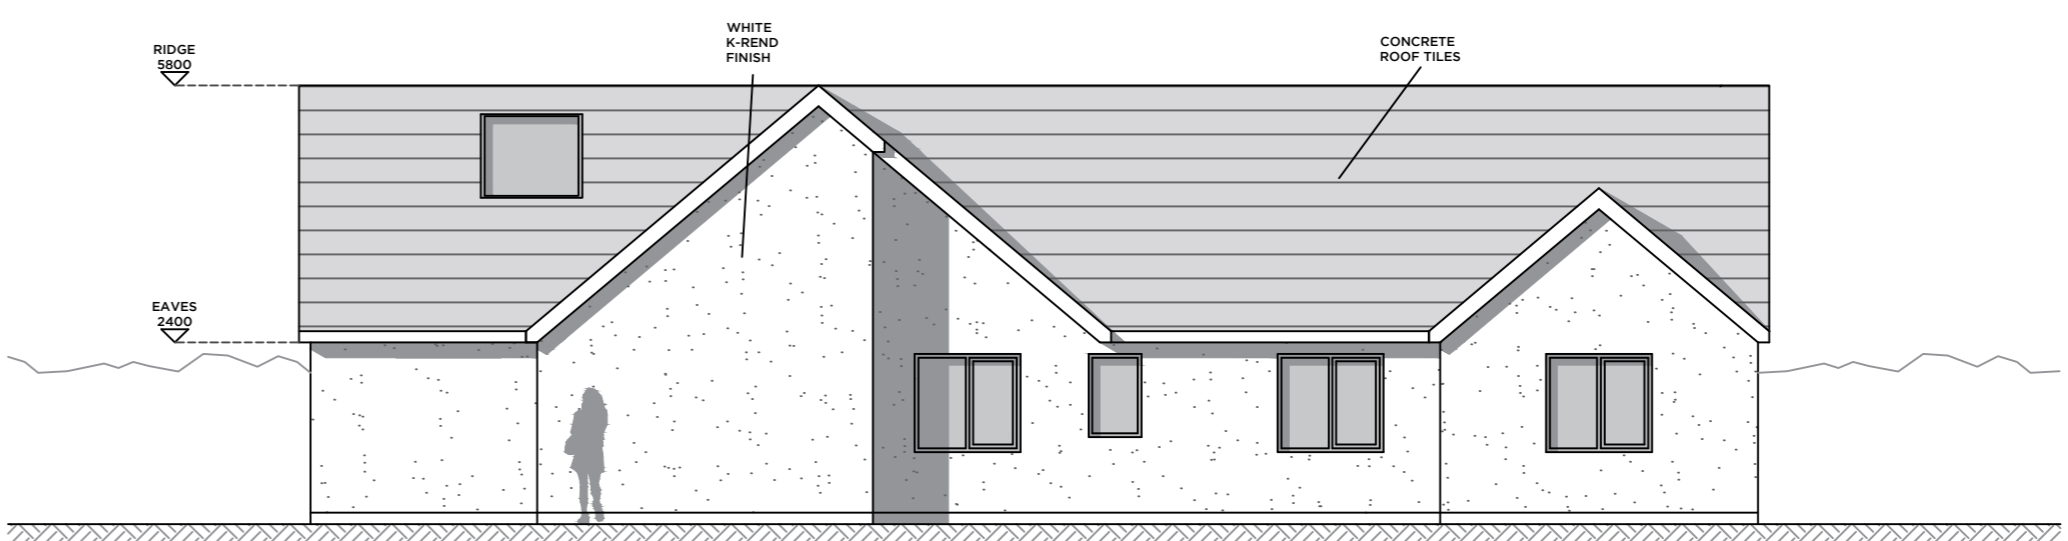

PROPOSED SOUTH ELEVATION

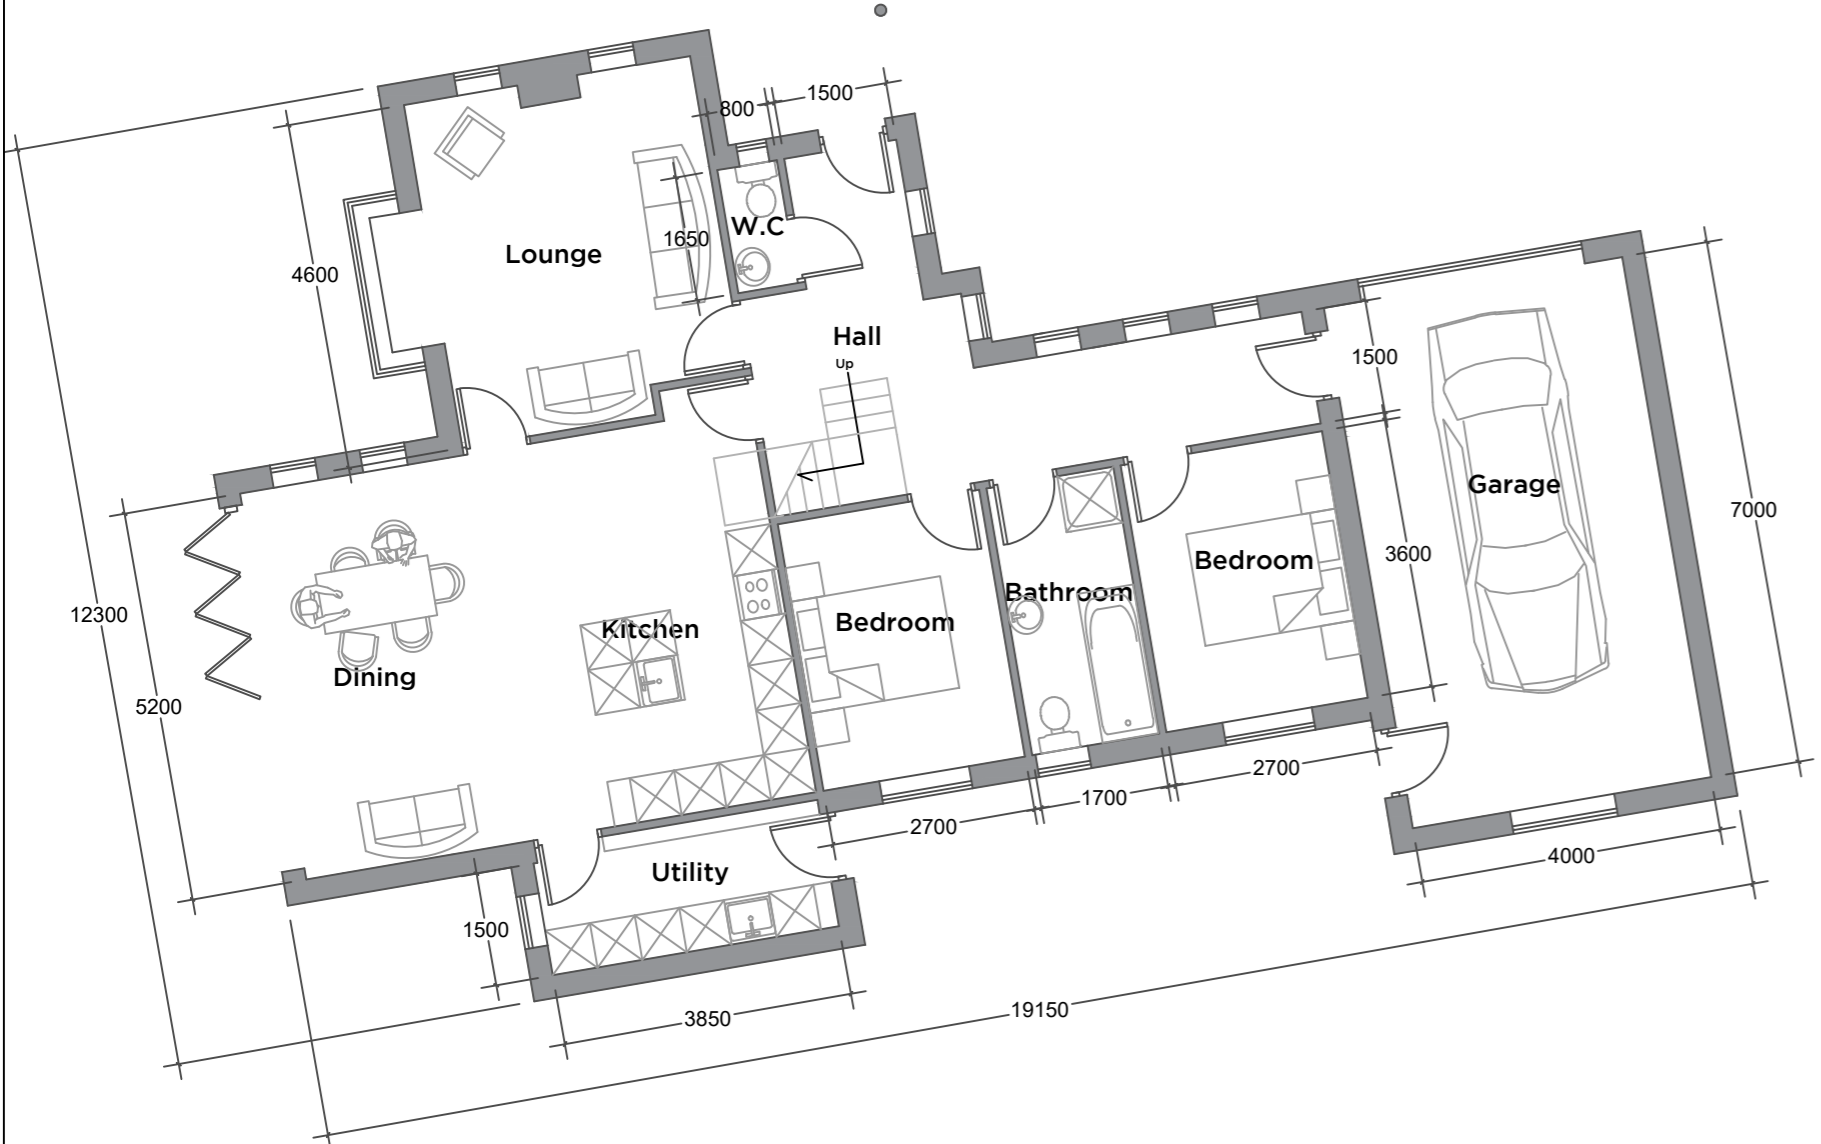

PROPOSED GROUND FLOOR PLAN

Peter Hitchen Architects

Project .
PROPOSED NEW DWELLING,
20 ABBEYFIELDS, WHALLEY
BB7 9RS

Client.
MR & MRS KNOWLES

drawing title:
PROPOSED FLOOR PLANS &
ELEVATIONS

Scale.
1:100 @ A2

Drawn by: DS checked: PH

Date.
21 / 08 / 17

project no. PHA/072 dig. no. 300 rev. -