



PROPOSED SITE SECTION

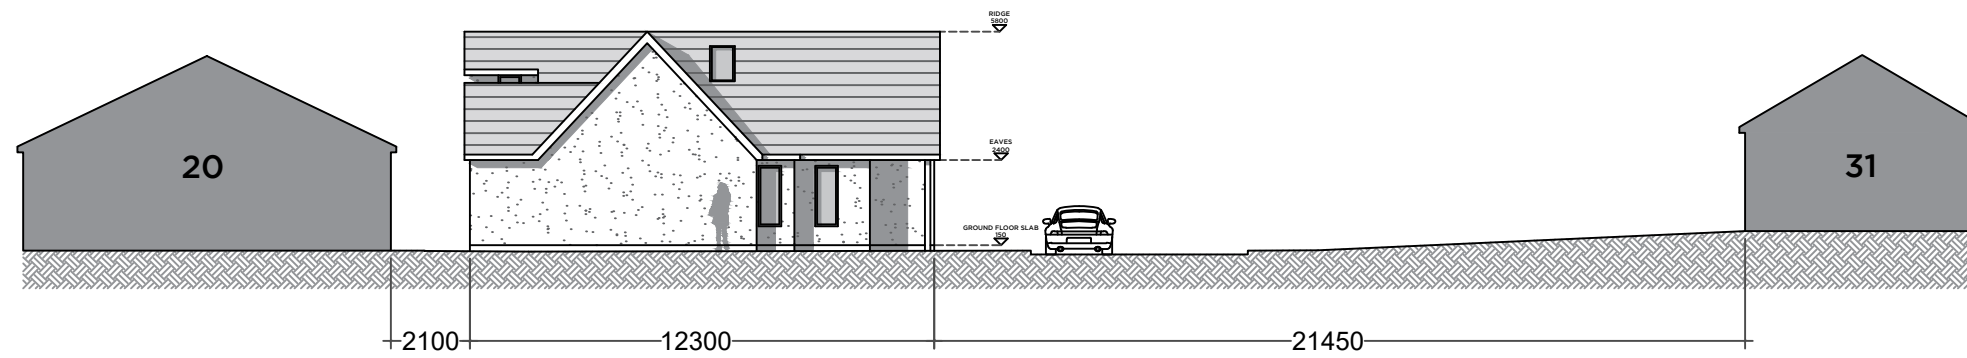

PROPOSED EAST ELEVATION

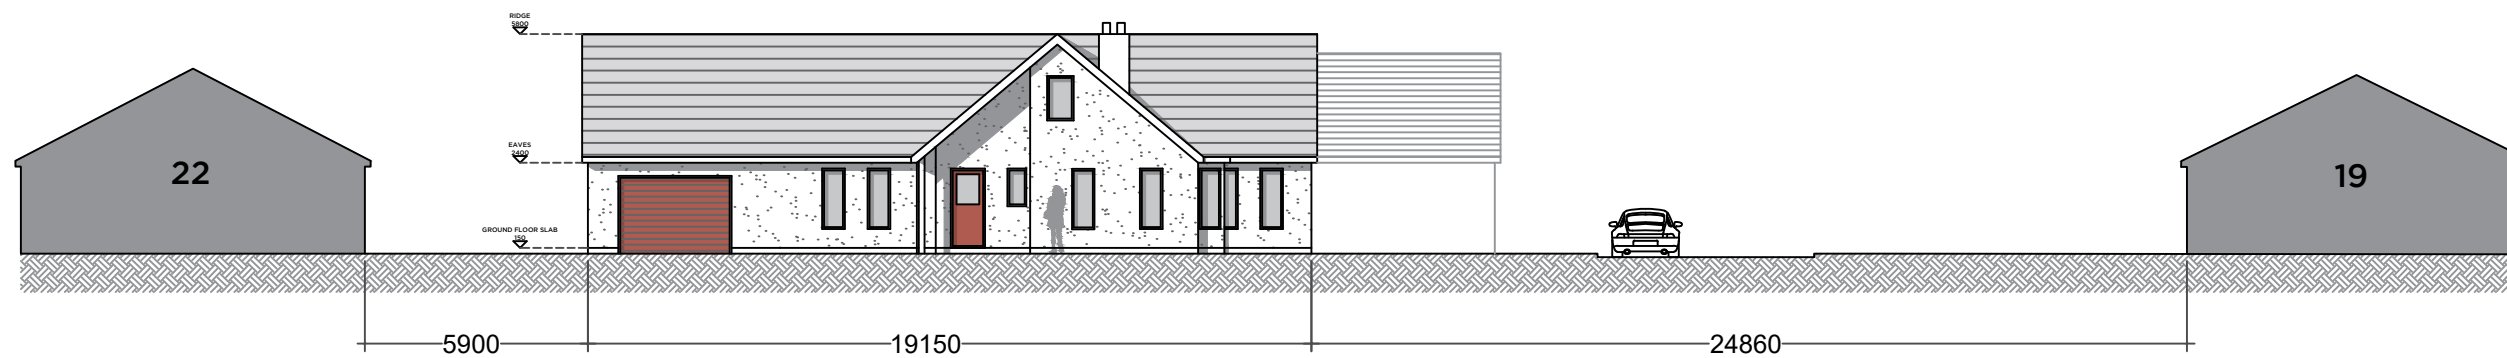

PROPOSED NORTH ELEVATION

Notes.

PROPOSED SITE SECTION & ELEVATIONS

Peter Hitchen
Architects

Project.

PROPOSED NEW DWELLING,
20 ABBEYFIELDS, WHALLEY
BB7 9RS

Client.

MR & MRS KNOWLES

drawing title:

PROPOSED SITE SECTION & ELEVATIONS

Scale.

1:200 @ A3

Drawn by:

DS

checked:

PH

Date.

21 / 08 / 17

project no.

PHA/072

drg. no.

400

rev.

-