


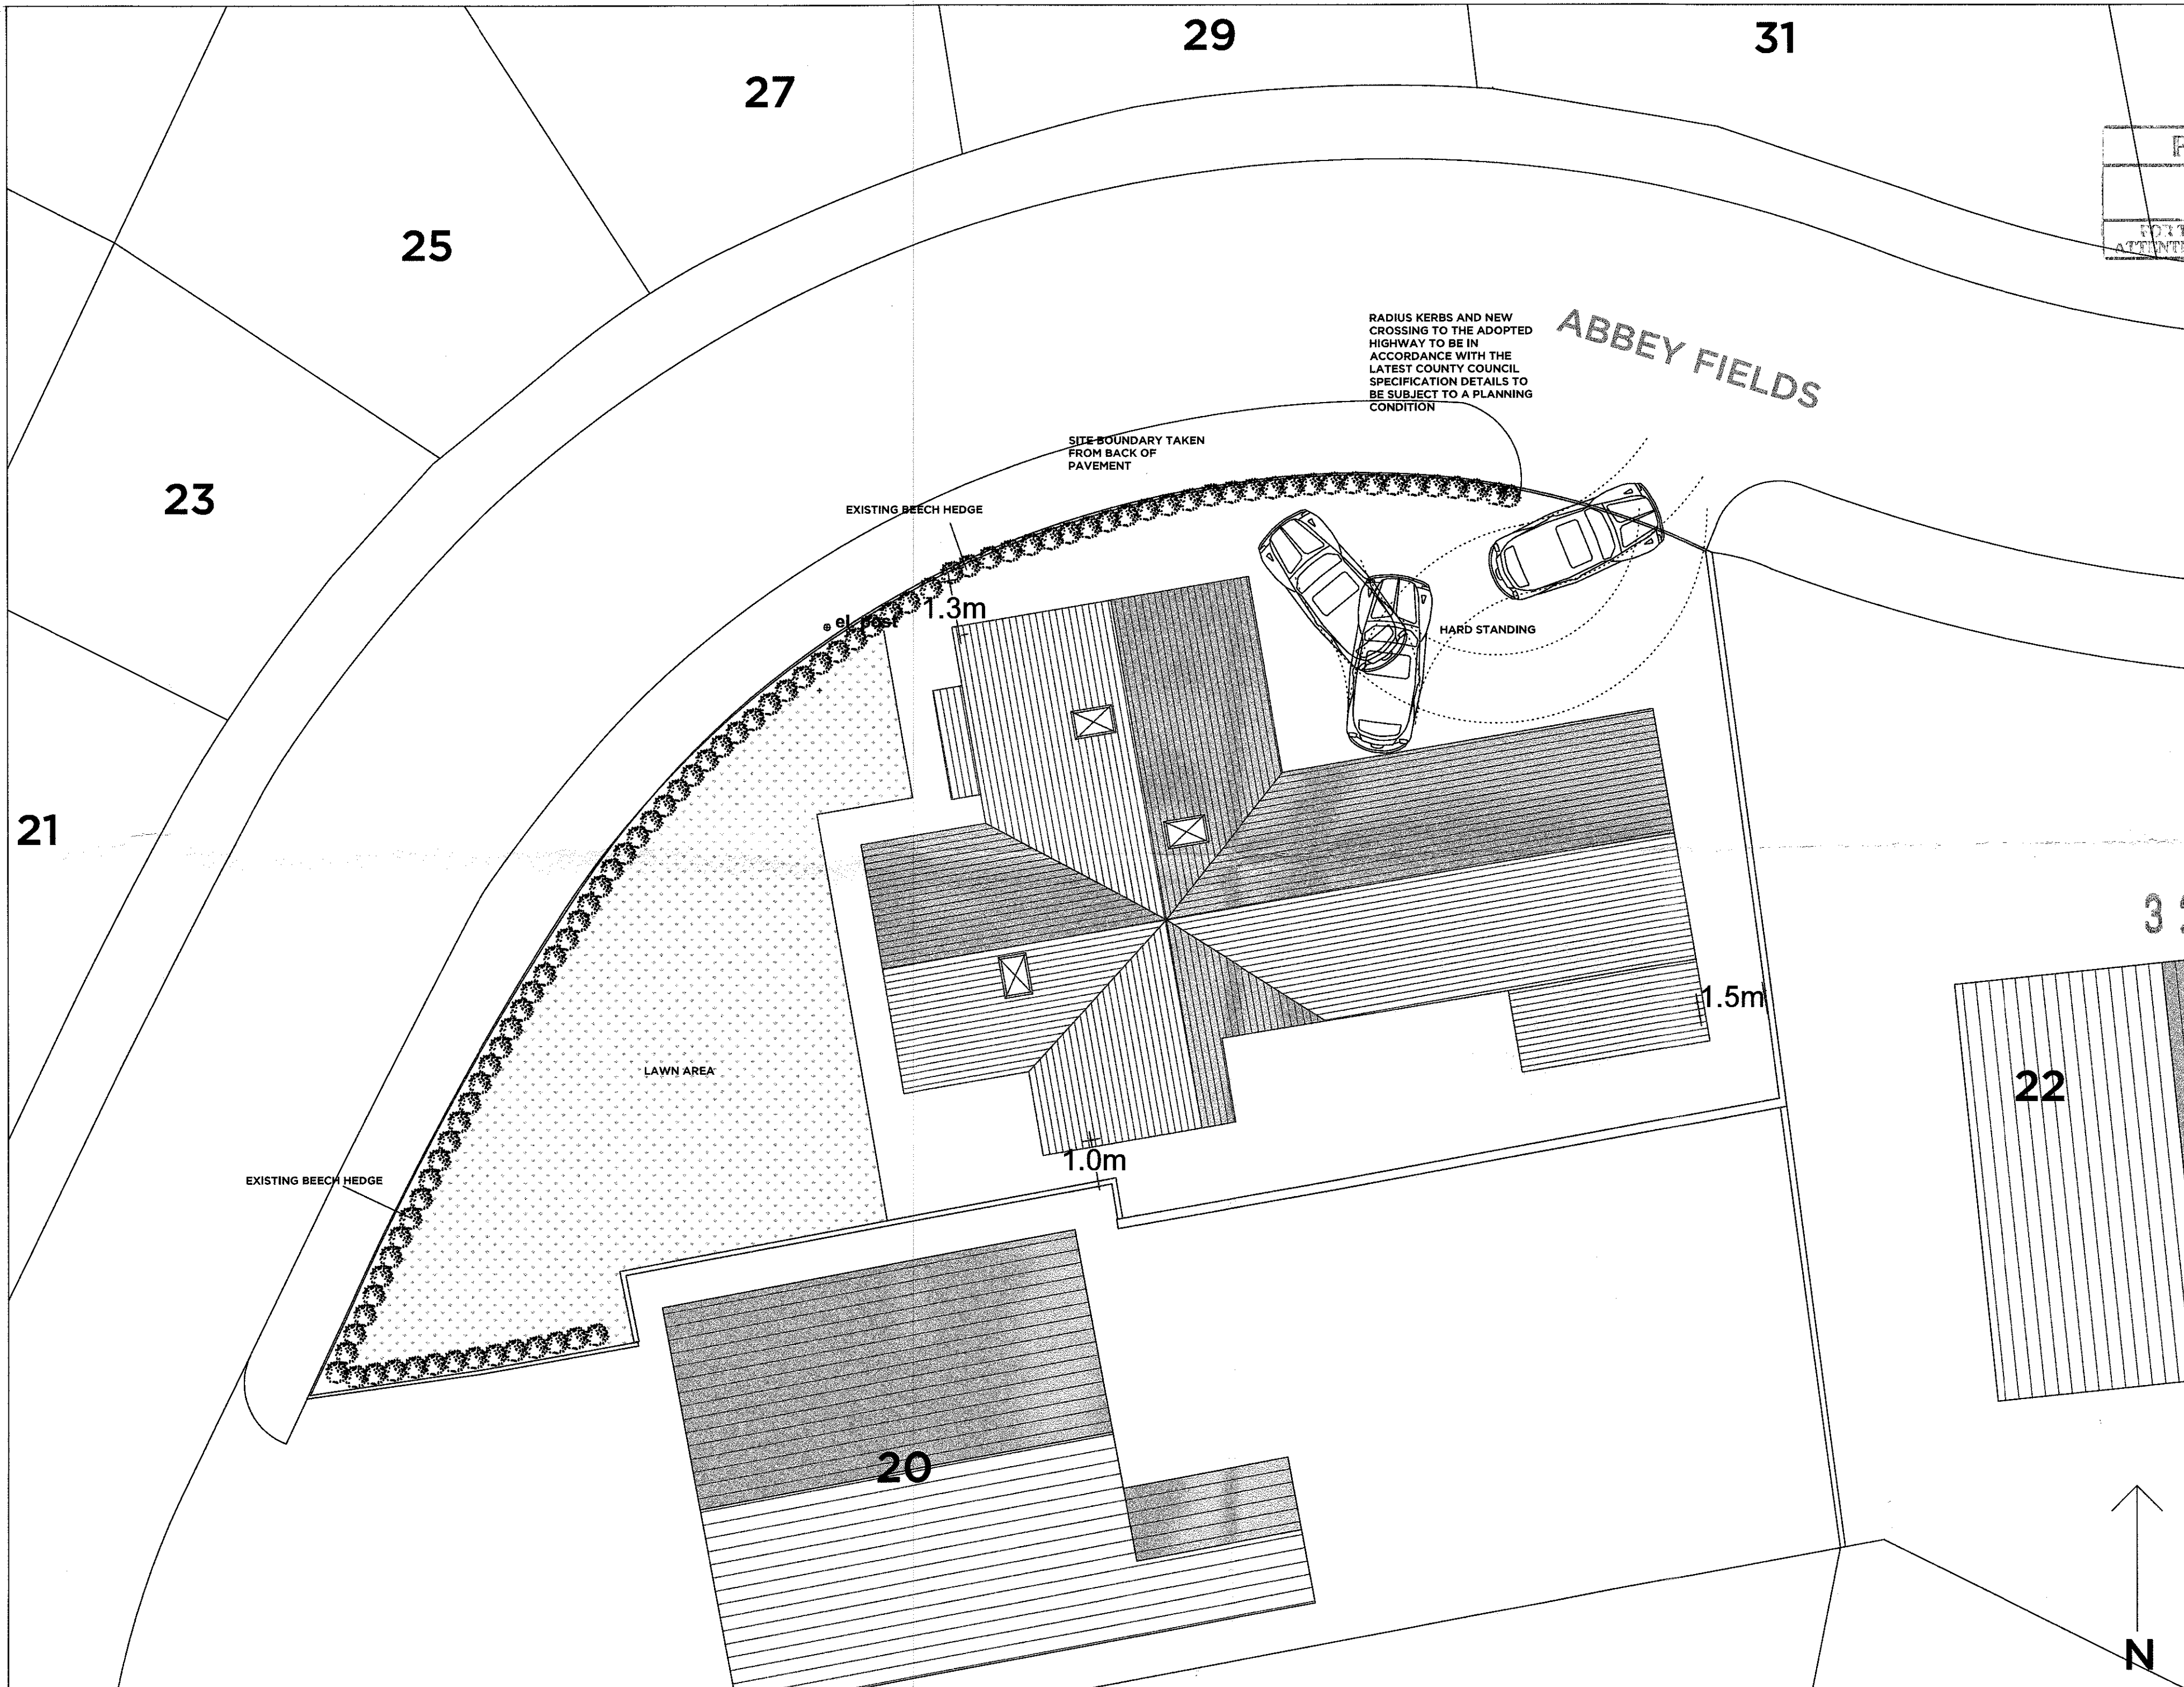

Notes.		
PLANNING		
04 SEP 2017		
FOR THE ATTENTION OF		

320170772P		
Peter Hitchen Architects		
Project: PROPOSED NEW DWELLING, 20 ABBEYFIELDS, WHALLEY BB7 9RS		
Client: MR & MRS KNOWLES		
drawing title: PROPOSED SITE PLAN		
Scale: 1:100 @ A2		
Drawn by: DS	checked: PH	
Date: 04 / 09 / 17		
project no. PHA/072	dra. no. 200	rev. A