


FRONT ELEVATION (SOUTH)



REAR ELEVATION (NORTH)



EAST ELEVATION

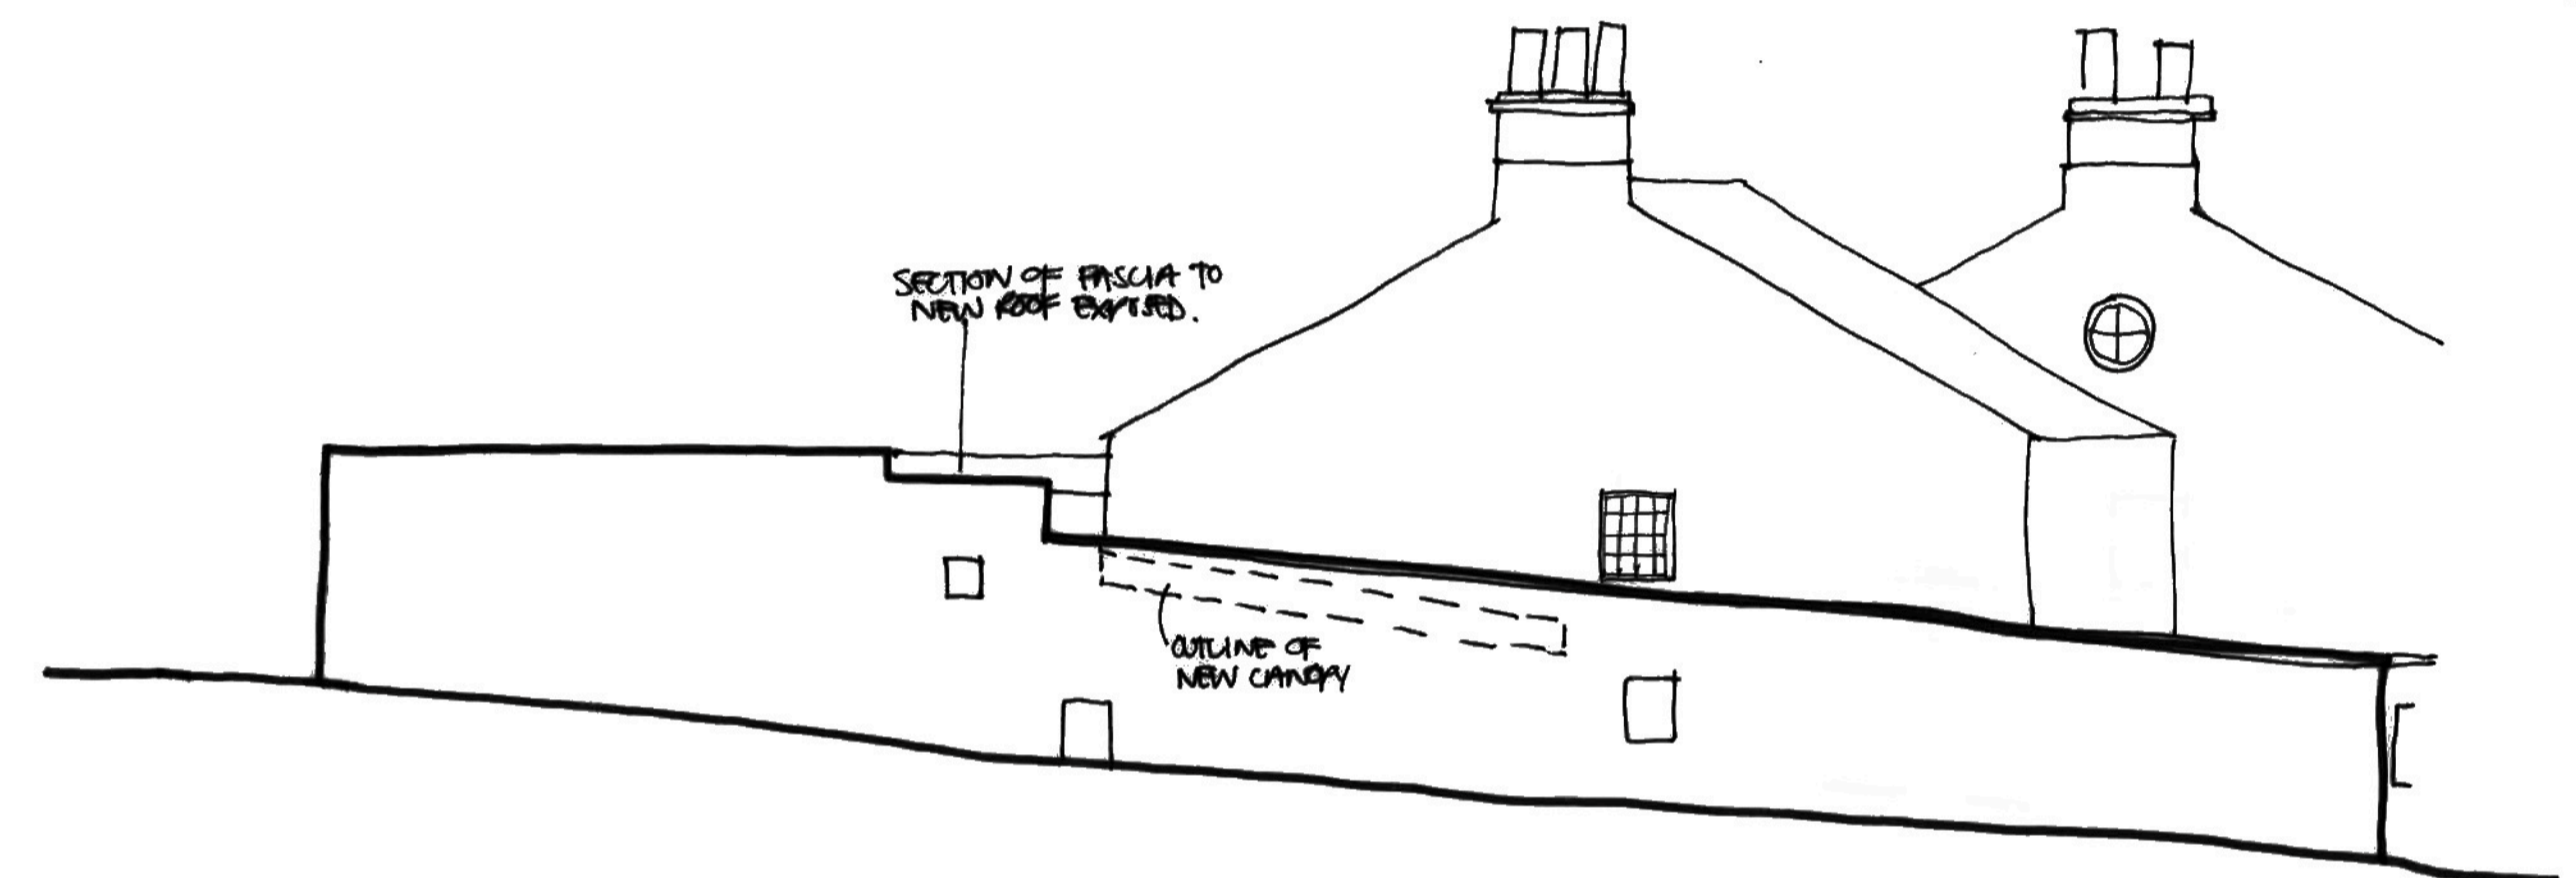

WEST ELEVATION FACING PARKERS ARMS.

REV C - Garage wall extension and roof lights from main house only removed following planning comments - 03.10.2017  
 REV B - Design amendments following client and Pre-app comments - 26.04.2016  
 REV A - Design amendments following client comments - 07.11.2016

Client  
 MR AND MRS BENTLEY

Job Title  
 PROPOSED ALTERATIONS TO  
 NEWTON HALL  
 NEWTON IN BOWLAND  
 NR. CLITHEROE  
 BB7 2DY

Drawing Title  
 PROPOSED ELEVATIONS

Scale 1:100 @ A1	Date OCT 2016	Drawn RBM
---------------------	------------------	--------------

**spa** ARCHITECTS  
 SUNDERLAND PEACOCK & ASSOCIATES LTD.  
 HAZELMERE, PIMLICO ROAD, CLITHEROE,  
 LANCASHIRE, BB7 2AG  
 T 01200 423178 F 01200 427328  
 E info@sunderlandpeacock.com  
 www.sunderlandpeacock.com

5270 SK03 c