




FRONT ELEVATION (SOUTH)



REAR ELEVATION (NORTH)



EAST ELEVATION

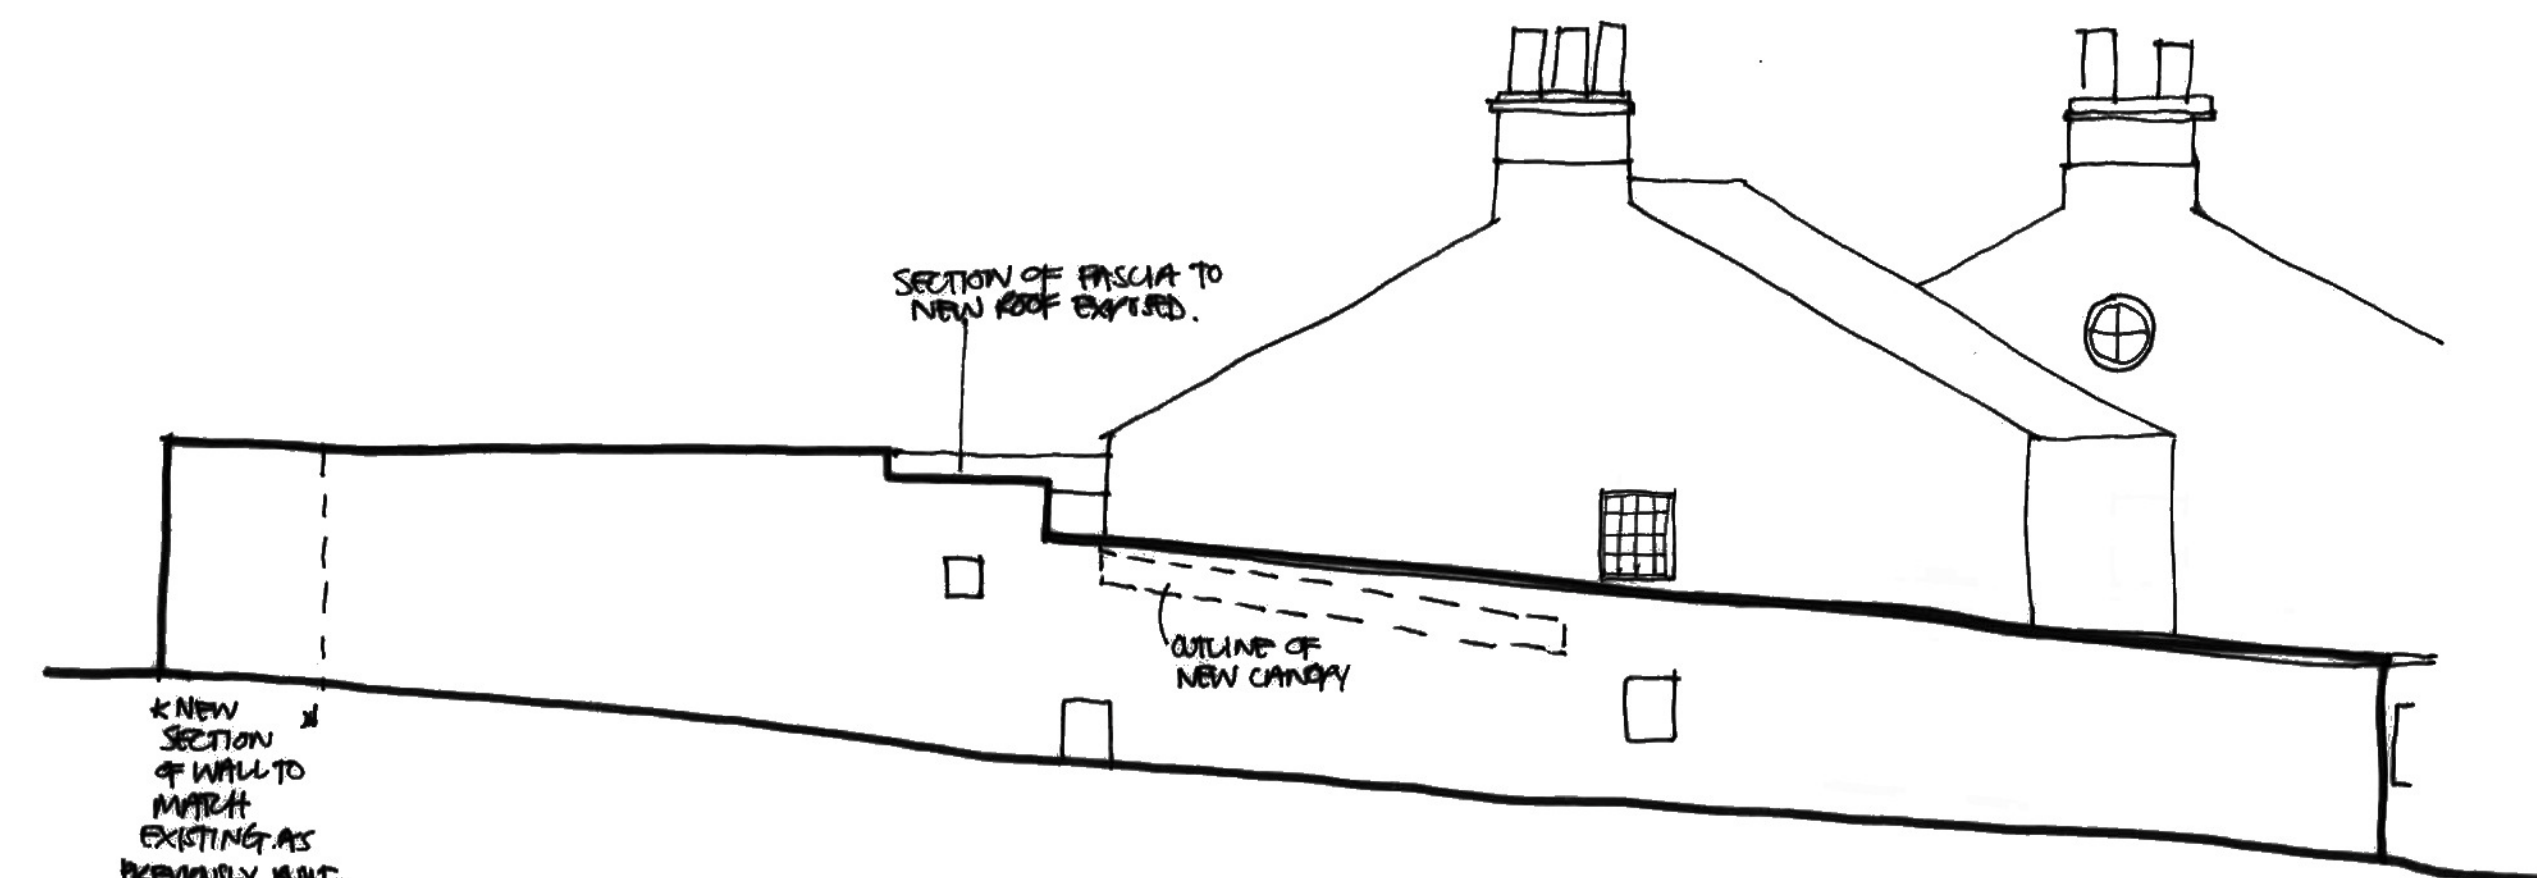

WEST ELEVATION FACING PARKERS ARMS.

REV B - Design amendments following client and Pre-app comments - 26.04.2016
REV A - Design amendments following client comments - 07.11.2016

Client
MR AND MRS BENTLEY

Job Title
PROPOSED ALTERATIONS TO
NEWTON HALL
NEWTON IN BOWLAND
NR. CLITHEROE
BB7 2DY

Drawing Title
PROPOSED ELEVATIONS

Scale
1:100 @ A1

Date
OCT 2016

Drawn
RBM

spa
ARCHITECTS
SUNDERLAND PEACOCK & ASSOCIATES LTD.
HAZELMERE, PIMLICO ROAD, CLITHEROE,
LANCASHIRE, BB7 2AG
T 01200 423178 F 01200 427328
E info@sunderlandpeacock.com
www.sunderlandpeacock.com

5270 SK03 B