




This drawing is to be read in conjunction with all relevant Architect, consultants' and specialists' drawings and specifications. The Architect is to be notified of any discrepancies before proceeding. Do not scale from this drawing. All dimensions and levels are to be checked on site. This drawing is subject to copyright. All work carried out before Planning and Building Permission has been granted is at the contractor's risk.

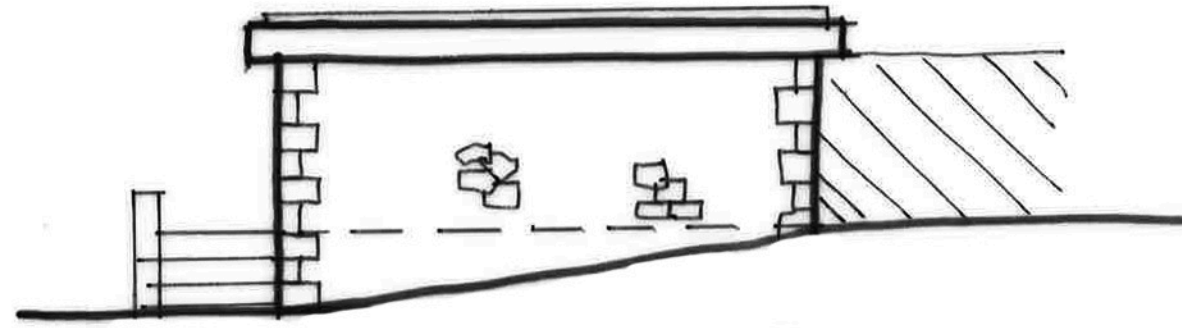


EAST FACING ELEVATION SCALE 1:100

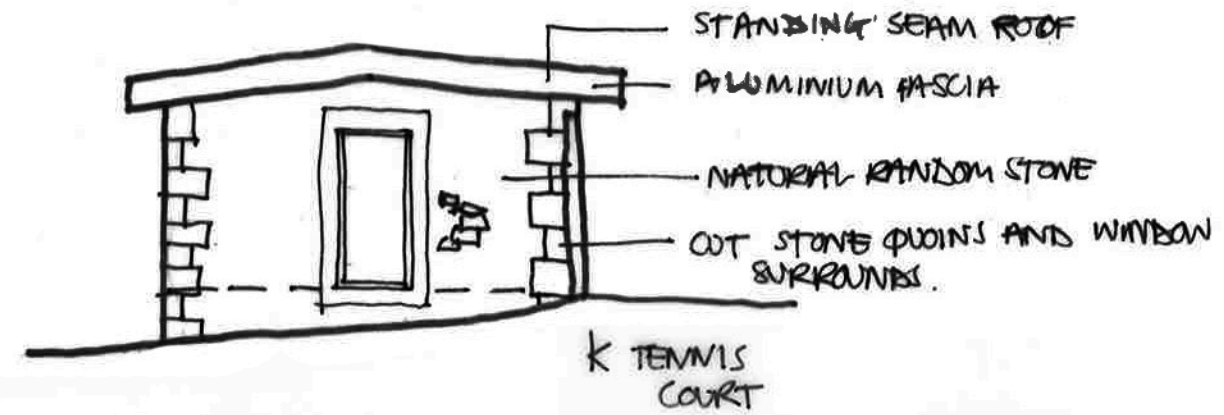


NORTH FACING ELEVATION SCALE 1:100

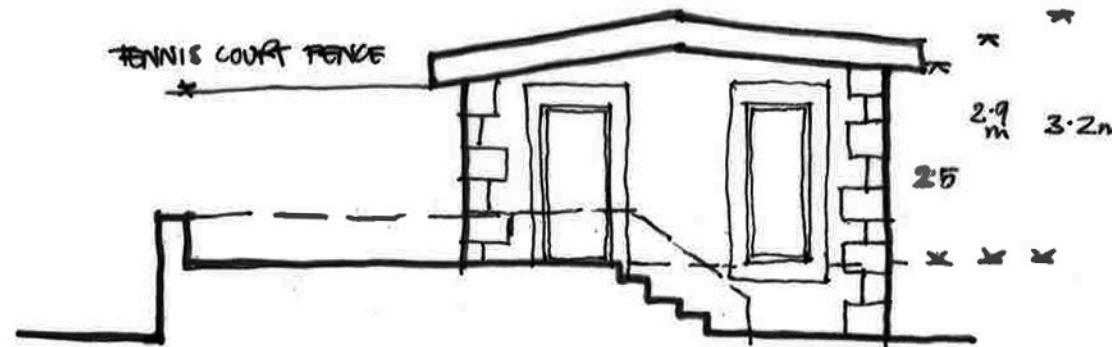

SOUTH FACING ELEVATION SCALE 1:100

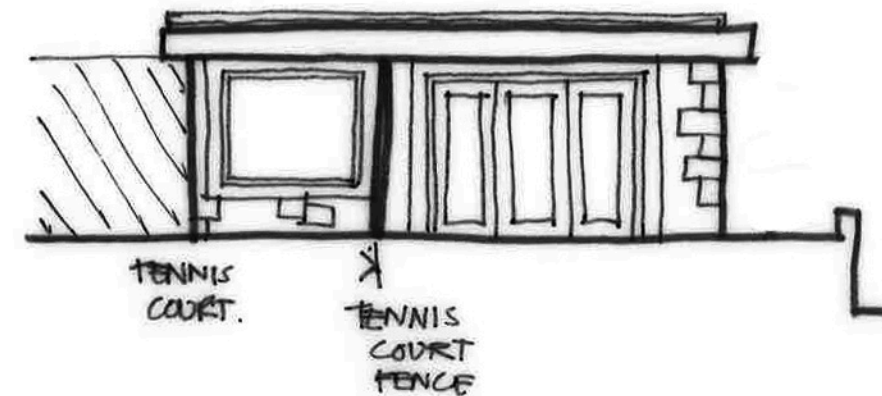

WEST FACING ELEVATION SCALE 1:100

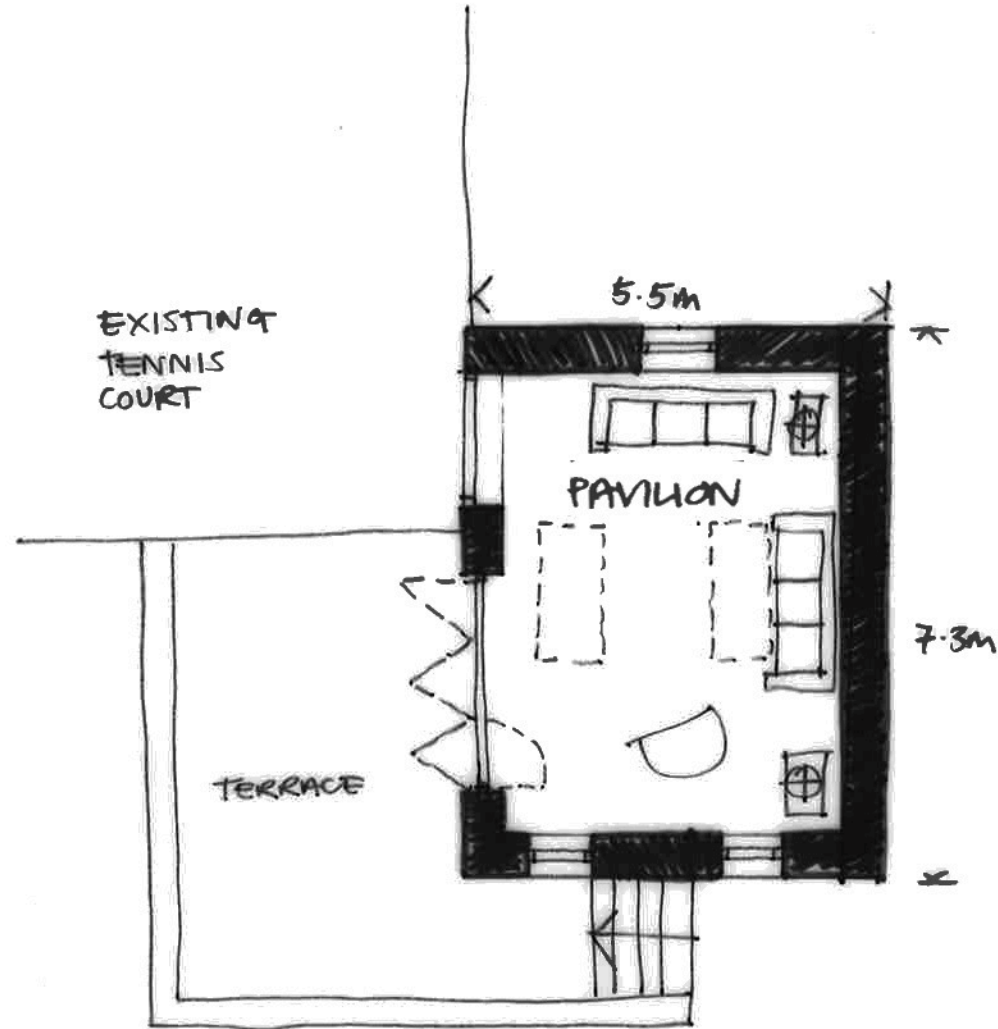

FLOOR PLAN SCALE 1:100

Client
MR AND MRS BENTLEY

Job Title
PROPOSED ALTERATIONS TO
NEWTON HALL
NEWTON IN BOWLAND
NR. CLITHEROE
BB7 2DY

Drawing Title
PROPOSED NEW PAVILION DRAWING

Scale 1:100 @ A3	Date JAN 2017	Drawn RBM
---------------------	------------------	--------------

spa
SUNDERLAND PEACOCK ARCHITECTS
SUNDERLAND PEACOCK & ASSOCIATES LTD.
HAZEL MERE, PIMLICO ROAD, CLITHEROE
LANCASHIRE, BB7 2AG
T 01200 423178 F 01200 427328
E info@sunderlandpeacock.com
www.sunderlandpeacock.com

5270 - SK05