



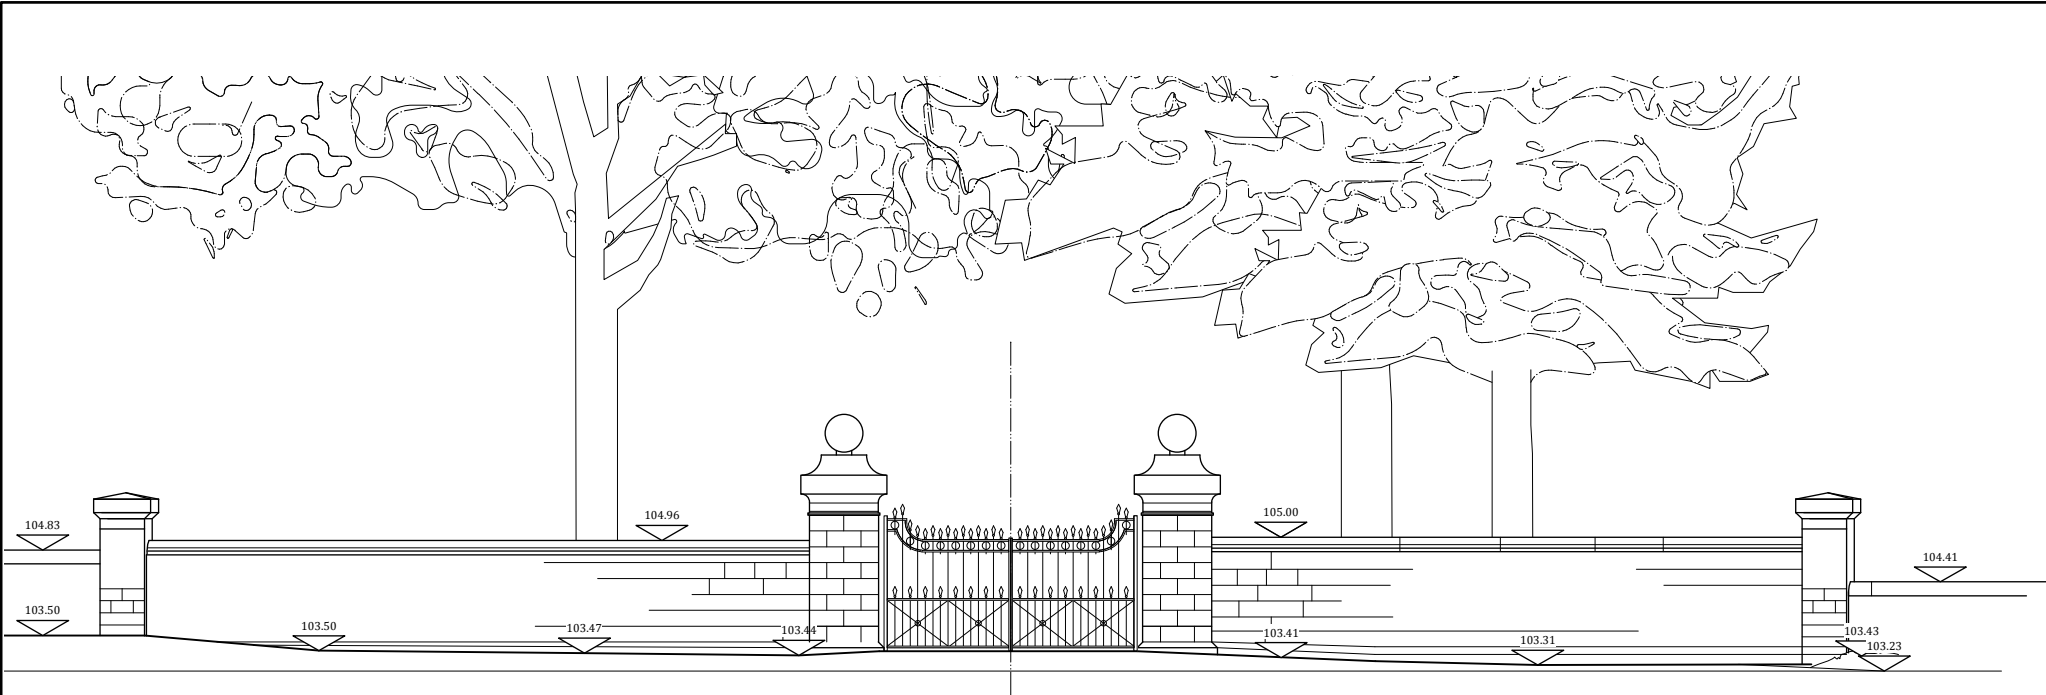

Entrance Gates Front Elevation

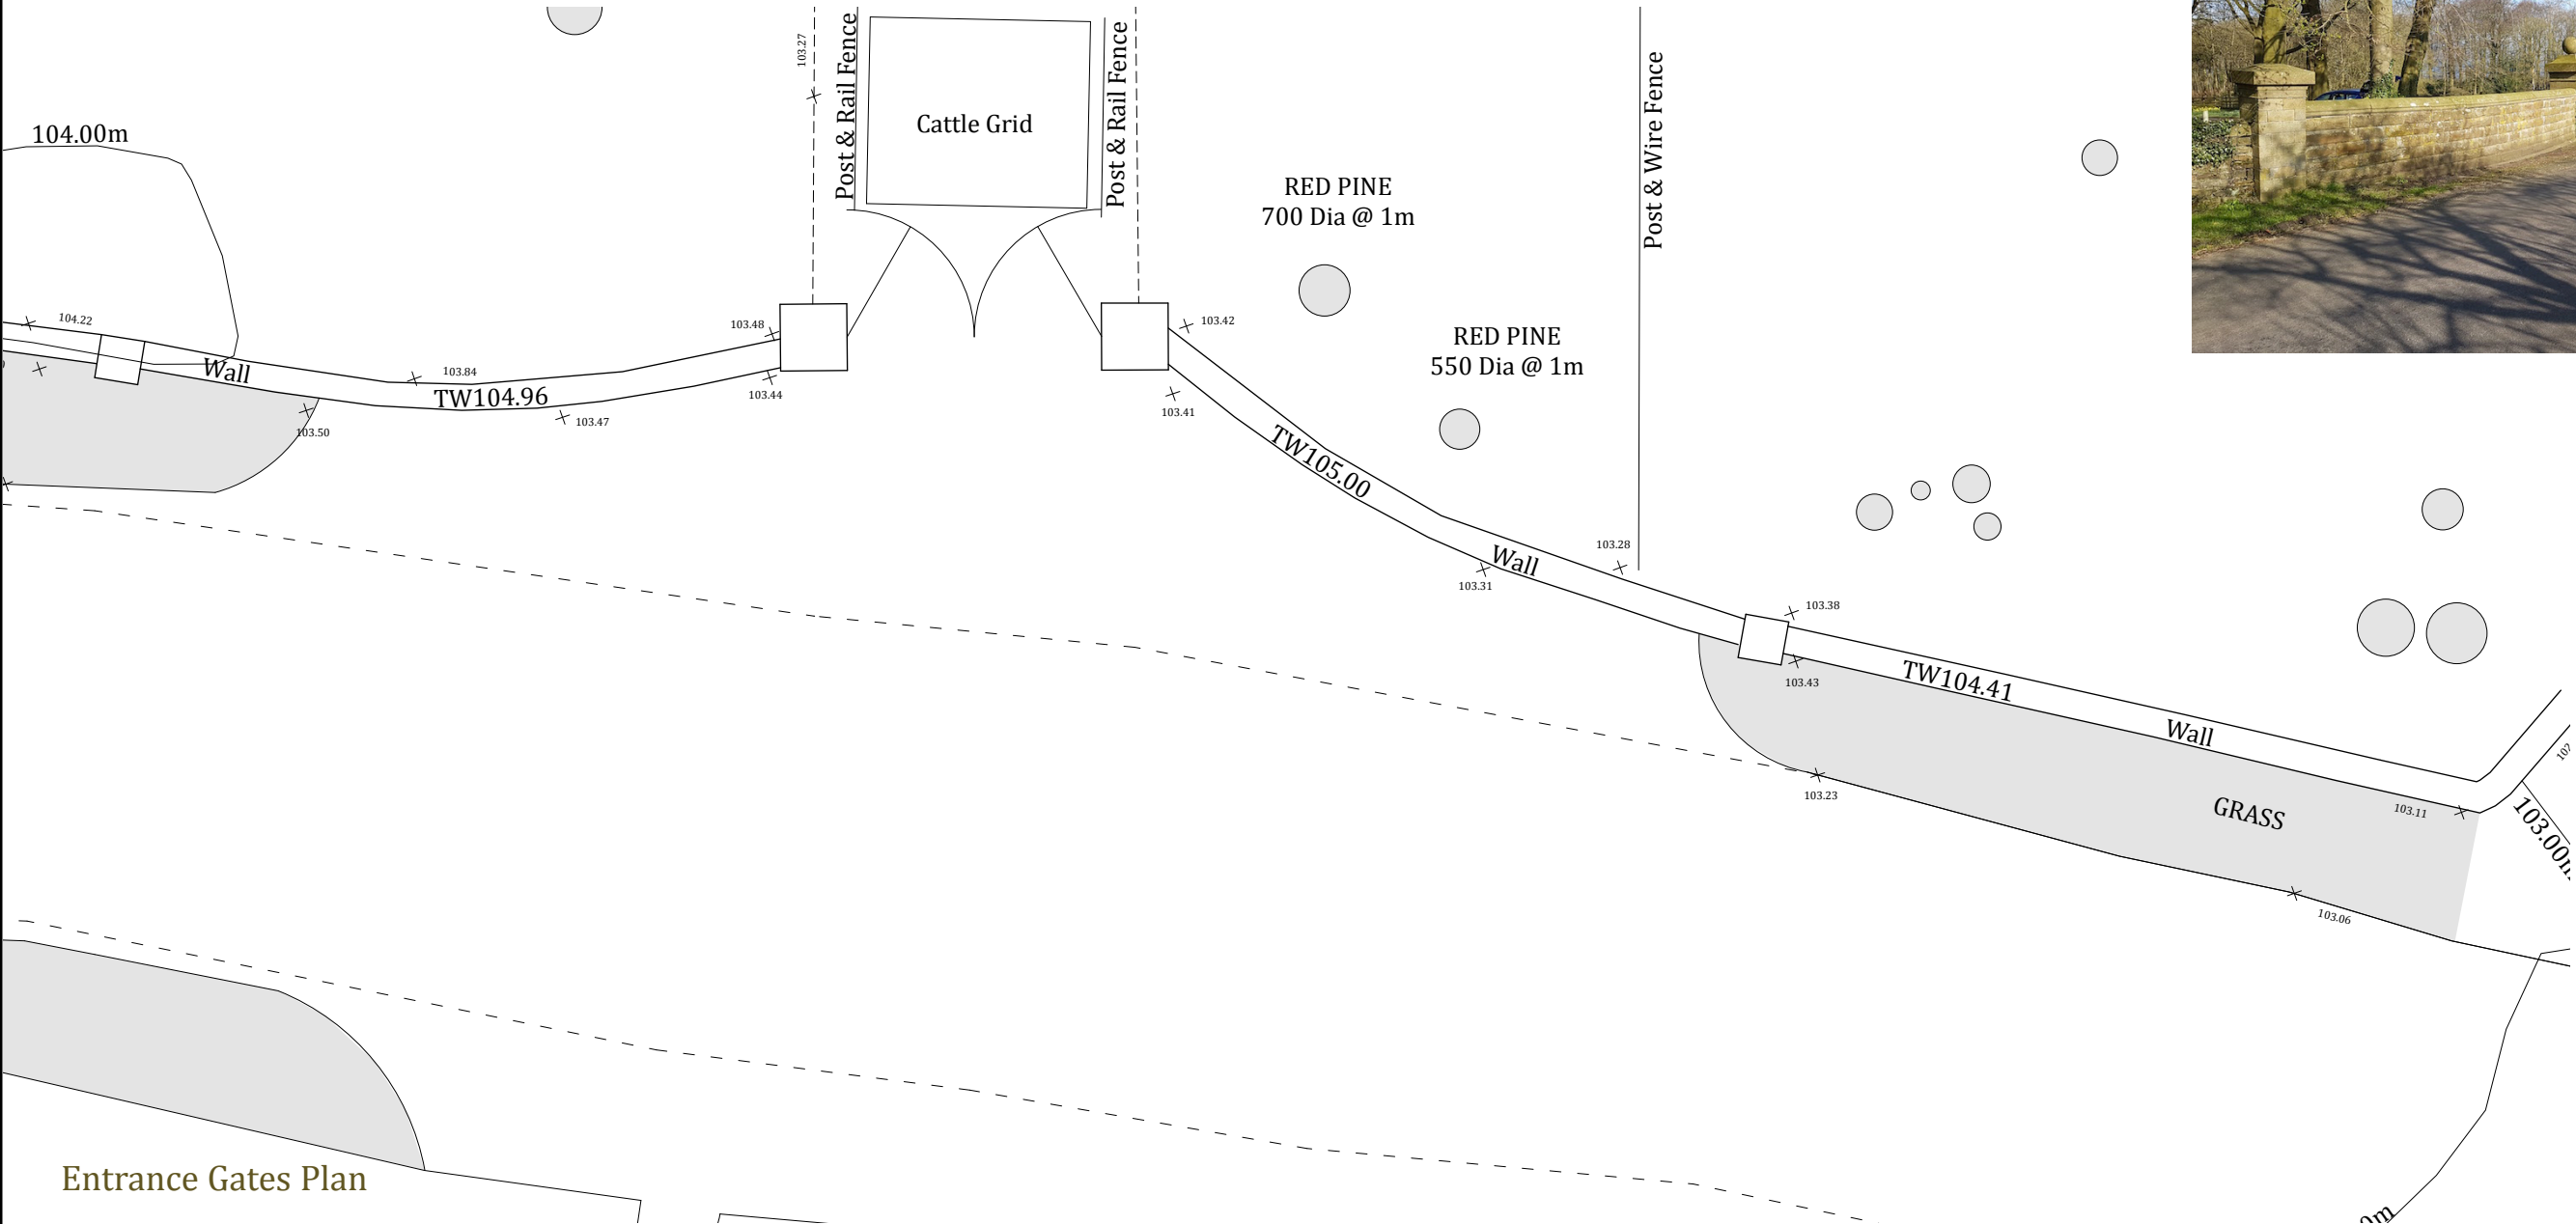

Entrance Gates Plan

Rev.	Initial	Date	Note
project	Standen Hall		
drawing title	Entrance Gates Drawing		
As Exisitng			
dwg. no.	5499 d/c/02	date	Apr-17
rev	-	checked by	-
scale	1:100	@ A1L	drawn by AA
MASON GILLIBRAND ARCHITECTS			
16 WILLOW MILL FELL VIEW CATON LANCASTER LA2 9RA			
T: (01524) 771 377 F: (01524) 771 330 www.masongillibrand.com			
Drawings are based on survey data and may not accurately represent what is physically present. Do not scale from this drawing. All dimensions are to be verified on site before proceeding with works. All dimensions are in millimetres unless stated otherwise. Mason Gillibrand Architects are to be notified in writing of any discrepancies immediately.			
© MASON GILLIBRAND ARCHITECTS			