


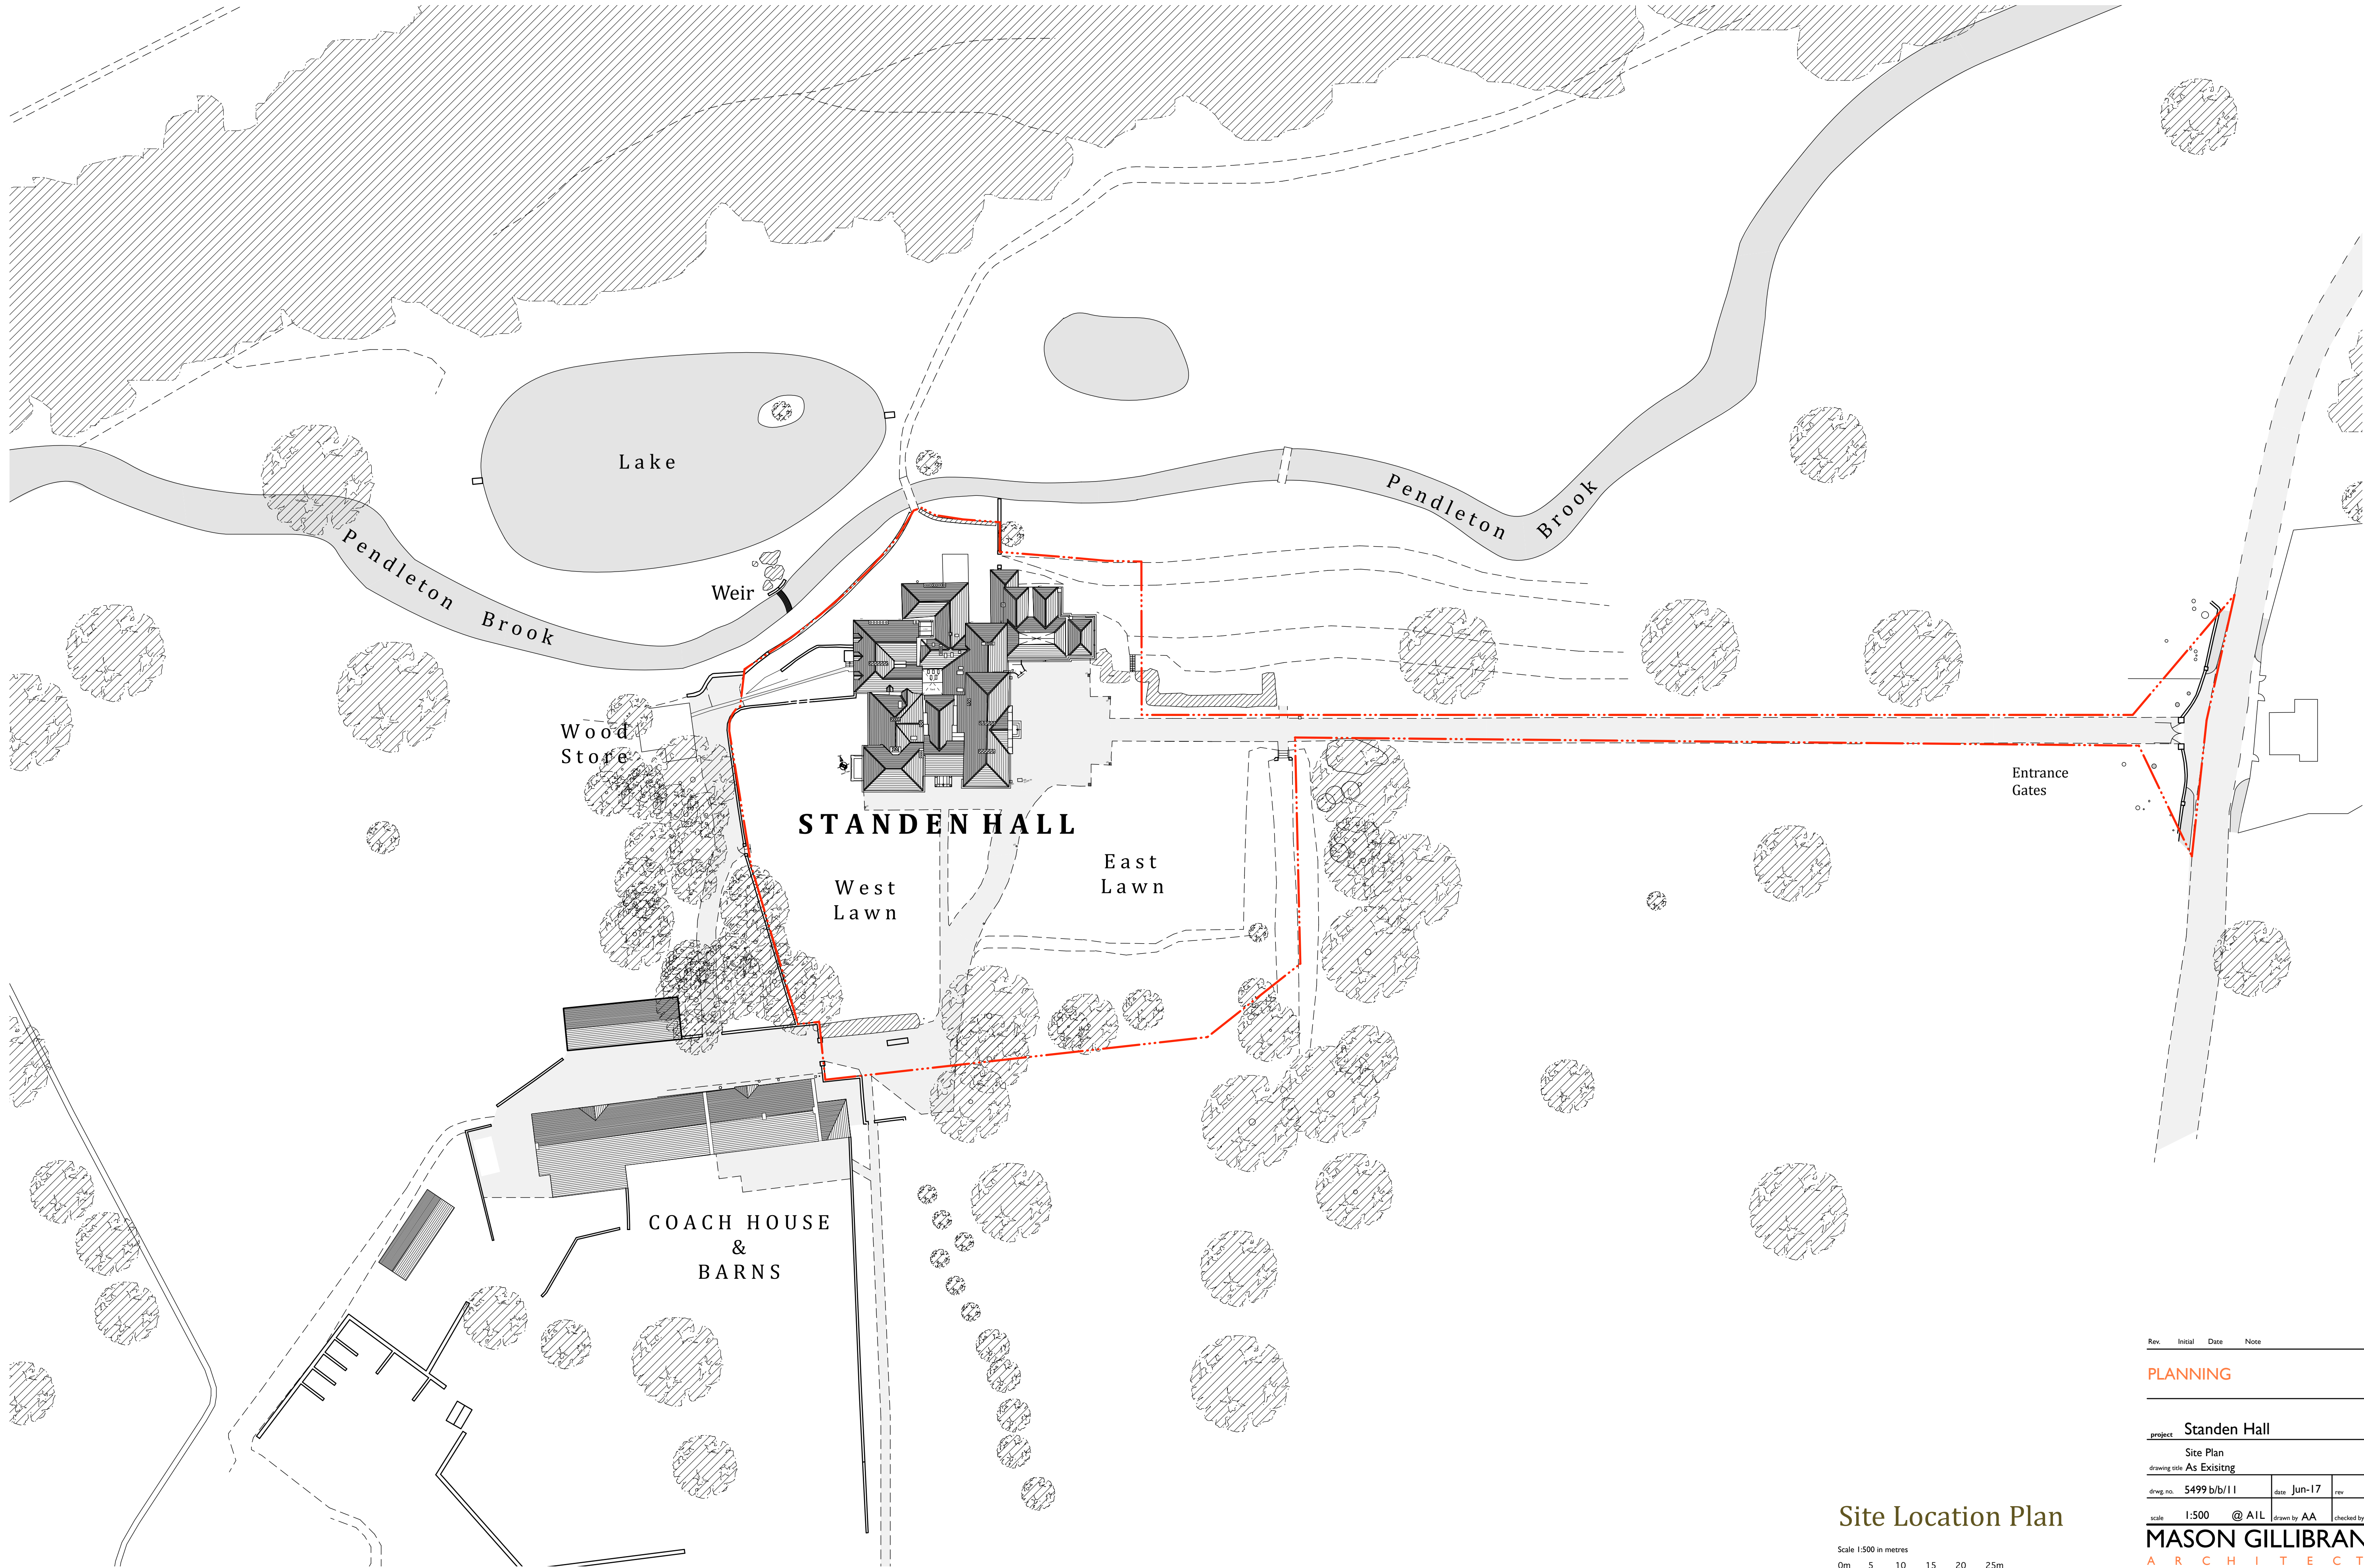

Site Location Plan



Rev.	Initial	Date	Note
------	---------	------	------

PLANNING

project **Standen Hall**

Site Plan

drawing title **As Existing**

drawg. no.	5499 b/b/11	date	Jun-17	rev	A
------------	-------------	------	--------	-----	---

scale	1:500	@ A1L	drawn by	AA	checked by	-
-------	-------	-------	----------	----	------------	---

MASON GILLIBRAND

ARCHITECTS

16 WILLOW MILL | FELLVIEW | CATON | LANCASTER | LA2 9RA

T: (01524) 771 377 | F: (01524) 771 330 | www.masongillibrand.com

Drawings are based on survey data and may not accurately represent what is physically present. Do not scale from this drawing. All dimensions are to be verified on site before proceeding with works. All dimensions are in millimetres unless stated otherwise. Mason Gillibrand Architects are to be notified in writing of any discrepancies immediately. © MASON GILLIBRAND ARCHITECTS