


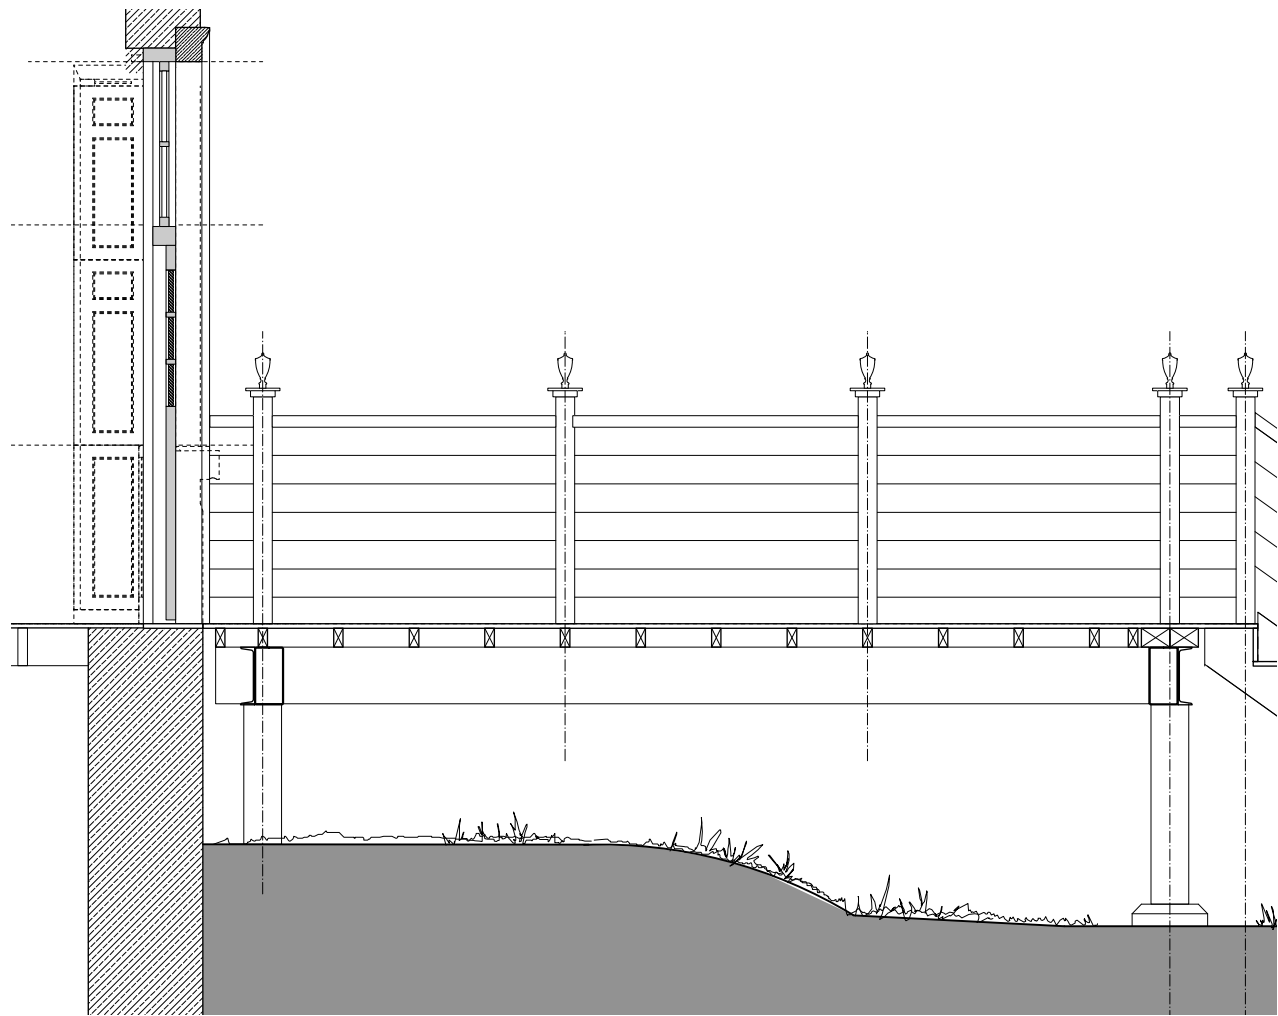


EAST ELEVATION




SECTION A-A

Scale 1:20 in millimetres
0 200 400 600 800 1000mm

SOUTH ELEVATION

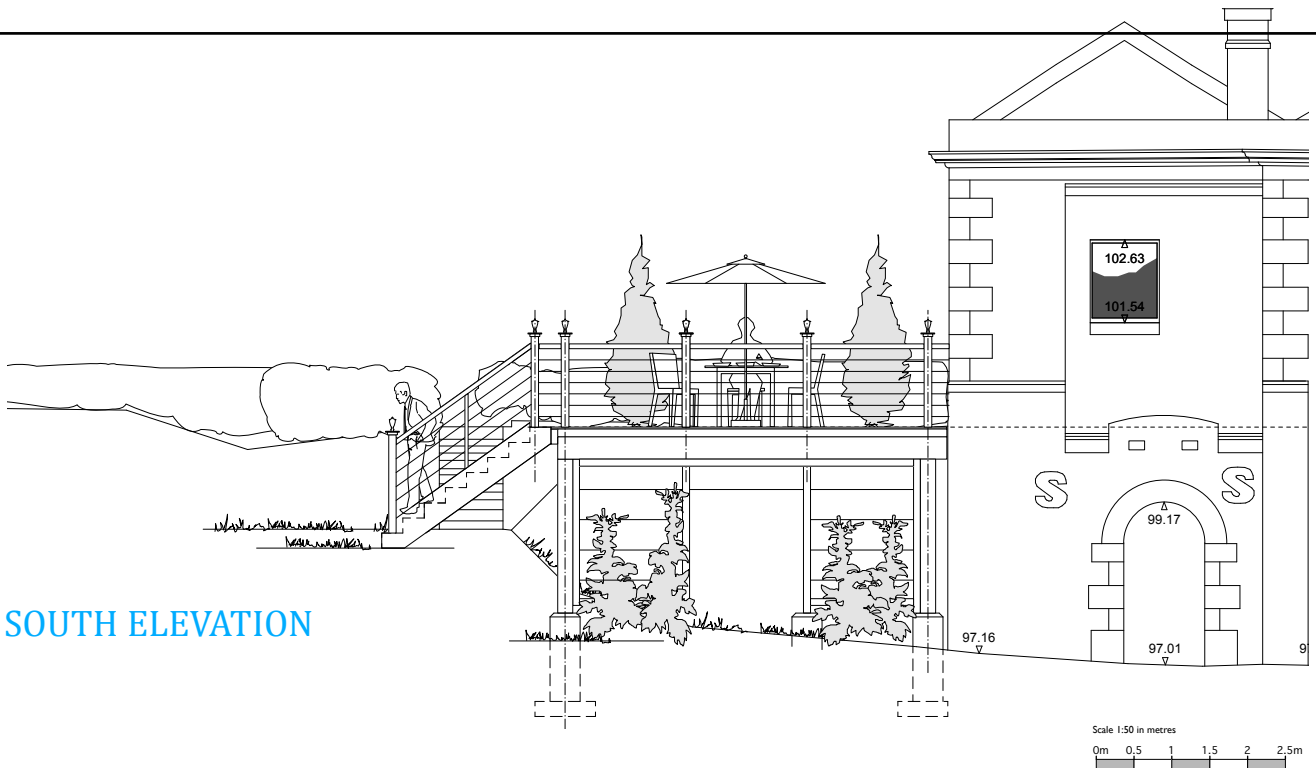

Scale 1:50 in metres
0m 0.5 1 1.5 2 2.5m

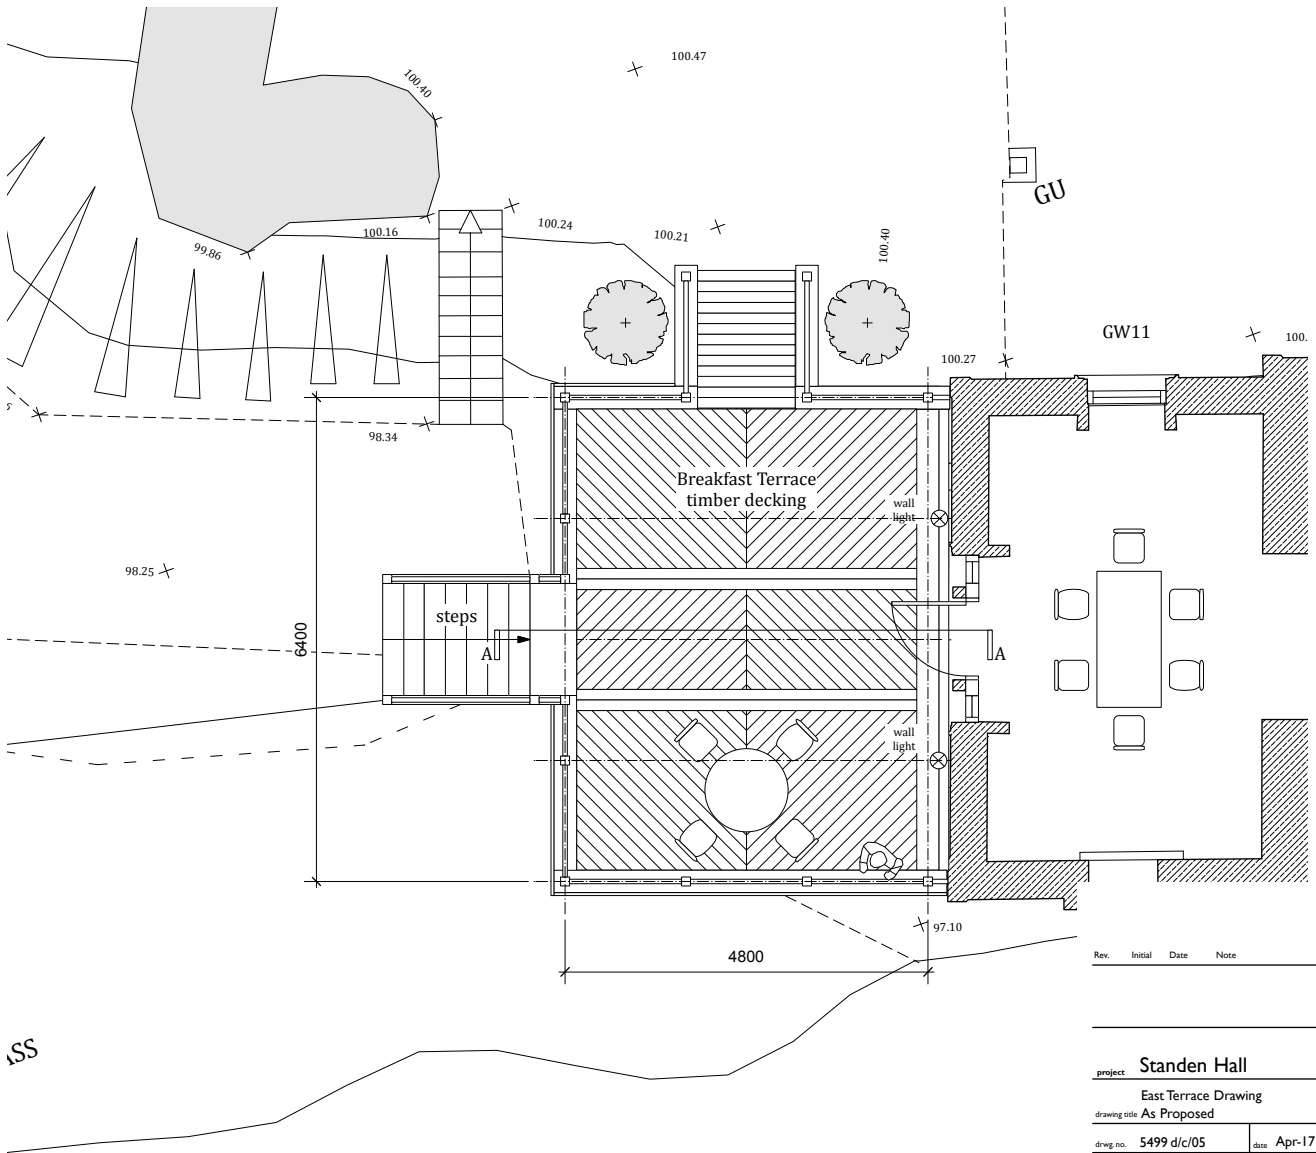

PROPOSED STEEL FRAMED
BREAKFAST TERRACE

project	Standen Hall
drawing title	East Terrace Drawing As Proposed
dwg. no.	5499 d/c/05
date	Apr-17
rev	A
scale	1:50 @ A1L
drawn by	AA
checked by	-
MASON GILLIBRAND ARCHITECTS	
16 WILLOW MILL FELL VIEW CATON LANCASTER LA2 9RA T: (01524) 771 377 F: (01524) 771 330 www.masongillibrand.com	
Drawings are based on survey data and may not accurately represent what is physically present. Do not scale from this drawing. All dimensions are to be verified on site before proceeding with works. All dimensions are in millimetres unless stated otherwise. Mason Gillibrand Architects are to be notified in writing of any discrepancies immediately.	
© MASON GILLIBRAND ARCHITECTS	