


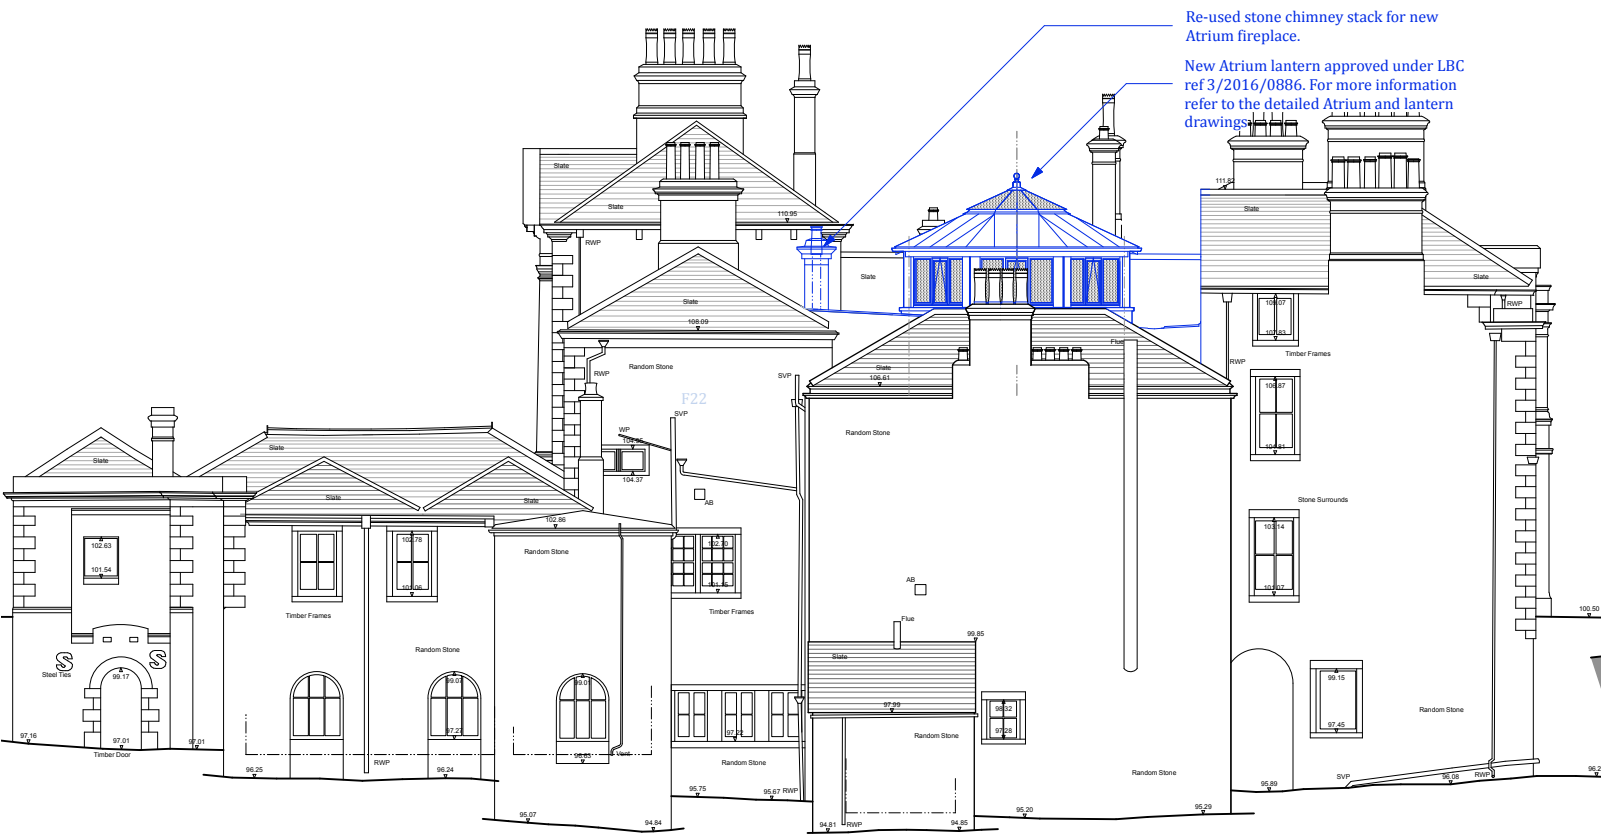

East Elevation



South Elevation



North Elevation



West Elevation

Rev.	Initial	Date	Note
project Standen Hall			
Elevations			
drawing title As Proposed			
dwg. no.	5499 d/a/20	date	May-17
scale	1:100	@ AIL	drawn by AA checked by -
MASON GILLIBRAND ARCHITECTS			
16 WILLOW MILL FELL VIEW CATON LANCASTER LA2 9RA			
T: (01524) 771 377 F: (01524) 771 330 www.masongillibrand.com			
Drawings are based on survey data and may not accurately represent what is physically present. Do not scale from this drawing. All dimensions are to be verified on site before proceeding with works. All dimensions are in millimetres unless stated otherwise. Mason Gillibrand Architects are to be notified in writing of any discrepancies immediately.			
© MASON GILLIBRAND ARCHITECTS			