


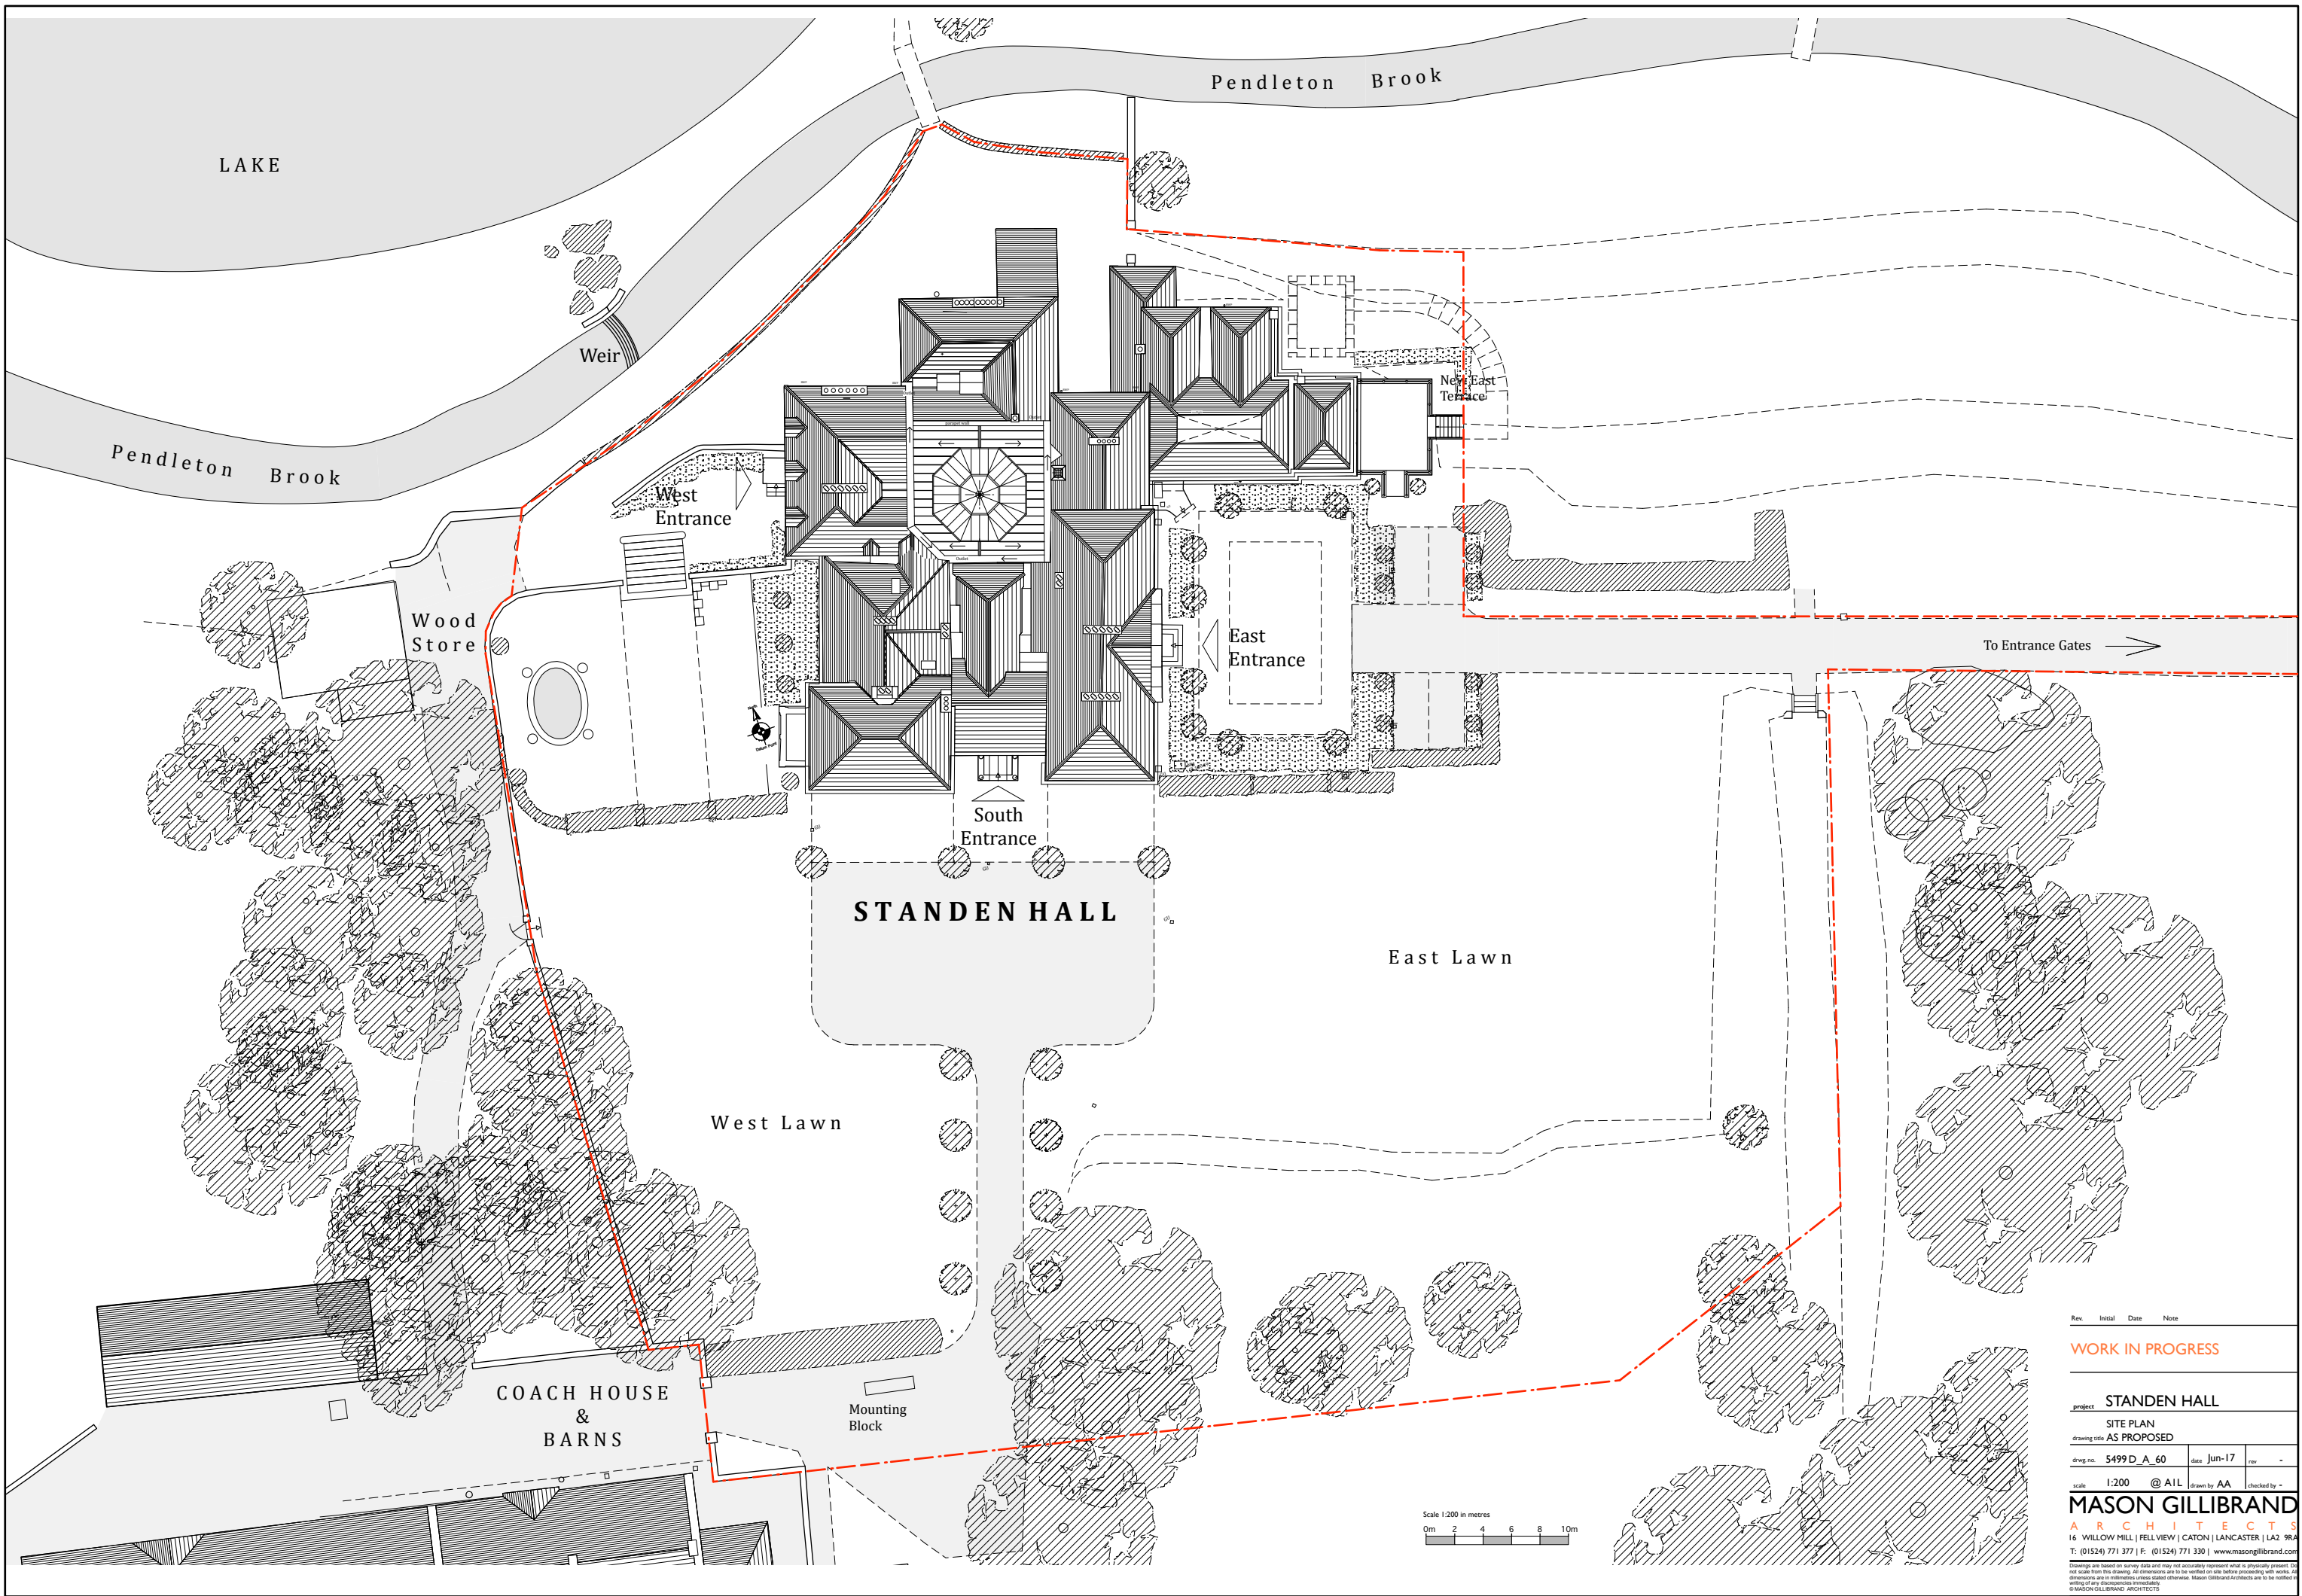

Rev.	Initial	Date	Note
WORK IN PROGRESS			

project STANDEN HALL			
drawing title SITE PLAN			
drawing title AS PROPOSED			
dwg. no.	S499 D_A_60	date	Jun-17
scale	1:200	@ ALL	drawn by AA checked by -

MASON GILLIBRAND
ARCHITECTS
16 WILLOW MILL | FELL VIEW | CATON | LANCASTER | LA2 9RA
T: (01524) 771 377 | F: (01524) 771 330 | www.masongillibrand.com

Drawings are based on survey data and may not accurately represent what is physically present. Do not scale from this drawing. All dimensions are to be verified on site before proceeding with works. All dimensions are to millimetres unless stated otherwise. Mason Gillibrand Architects are to be notified in writing of any errors or omissions. © MASON GILLIBRAND ARCHITECTS