




320170793P

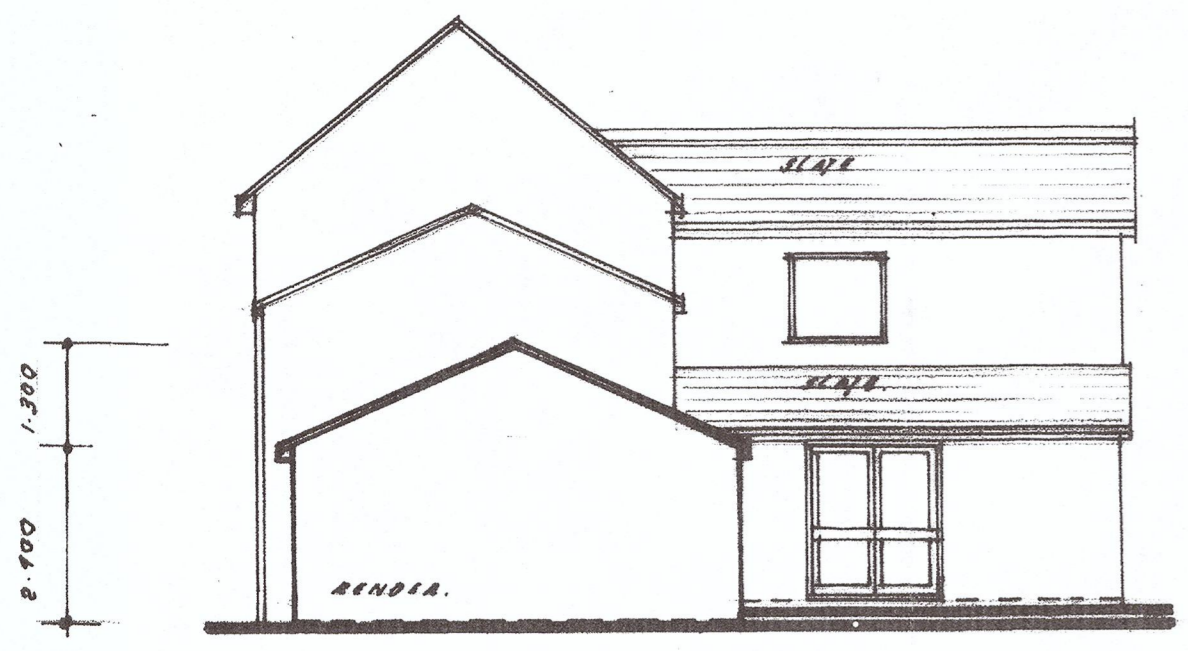

proposed south west elevation

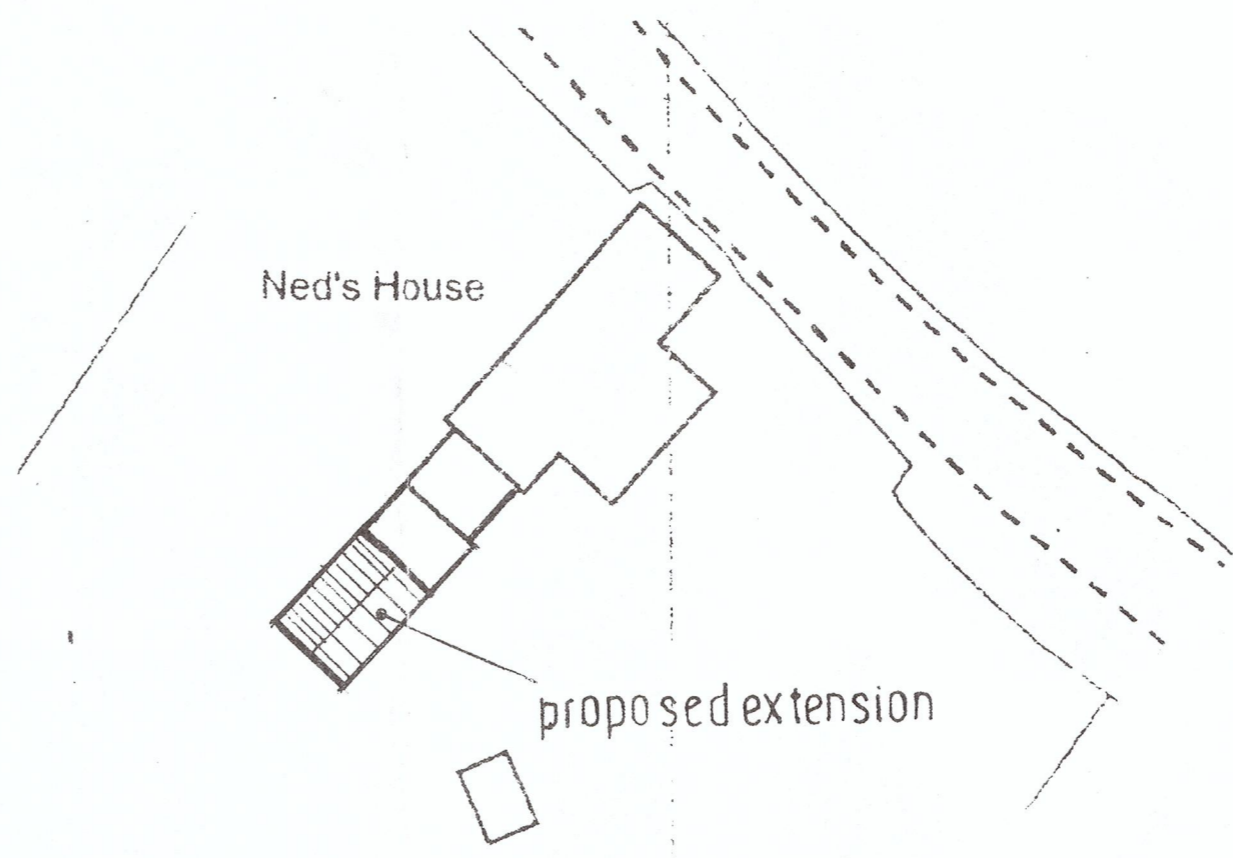


site plan. scale: 1:500.

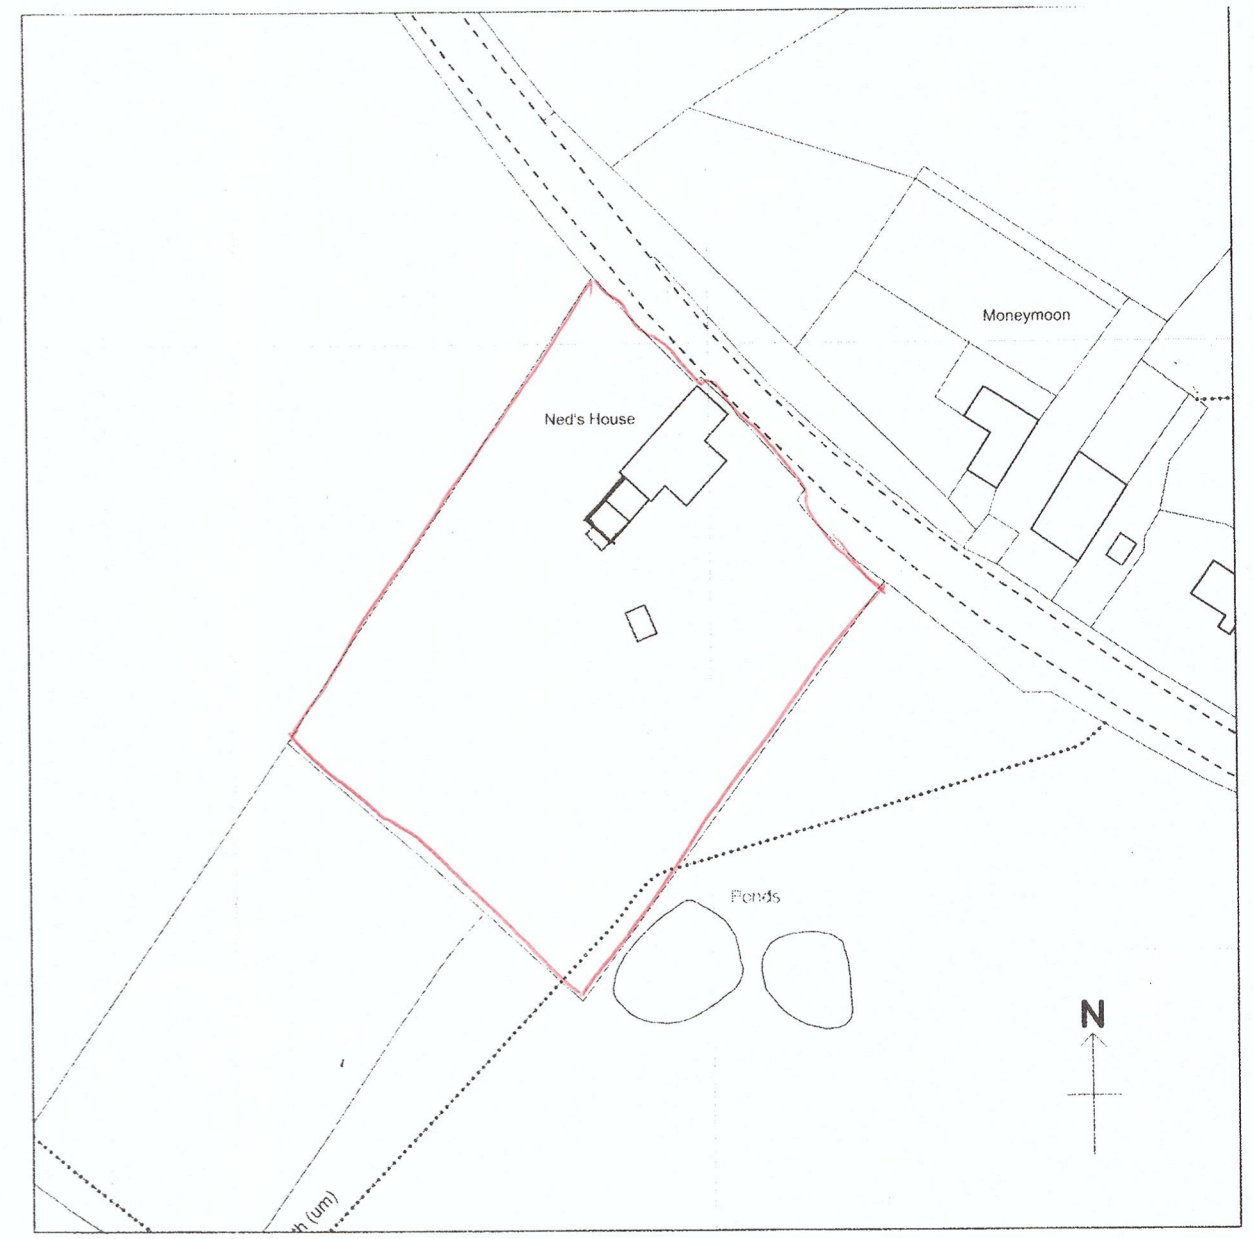


location plan. scale: 1:1250.  
Neds House  
Preston Road  
Ribchester  
PR3 3YB



proposed south east elevation

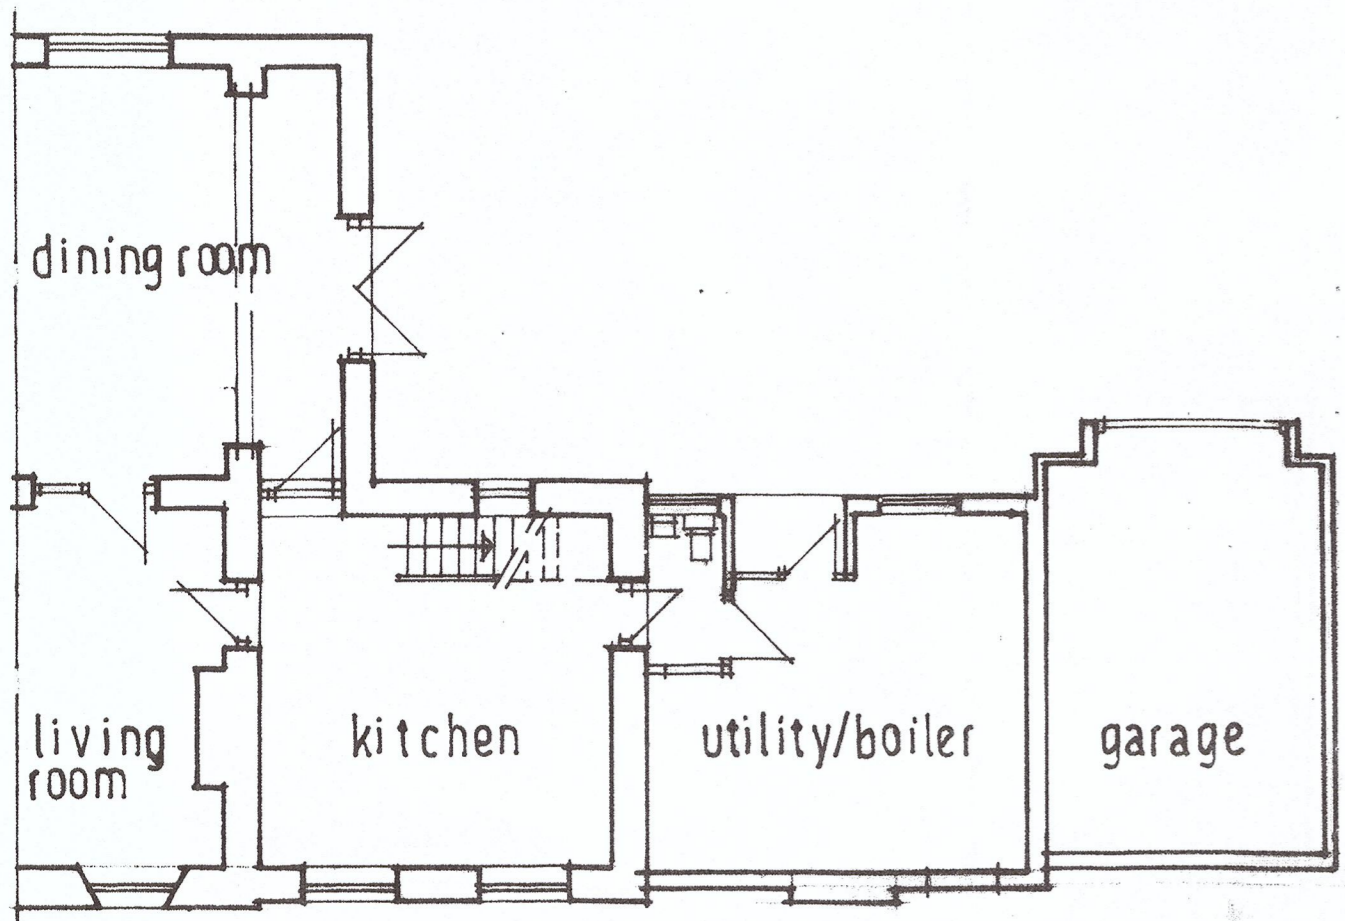

existing rear ground floor plan

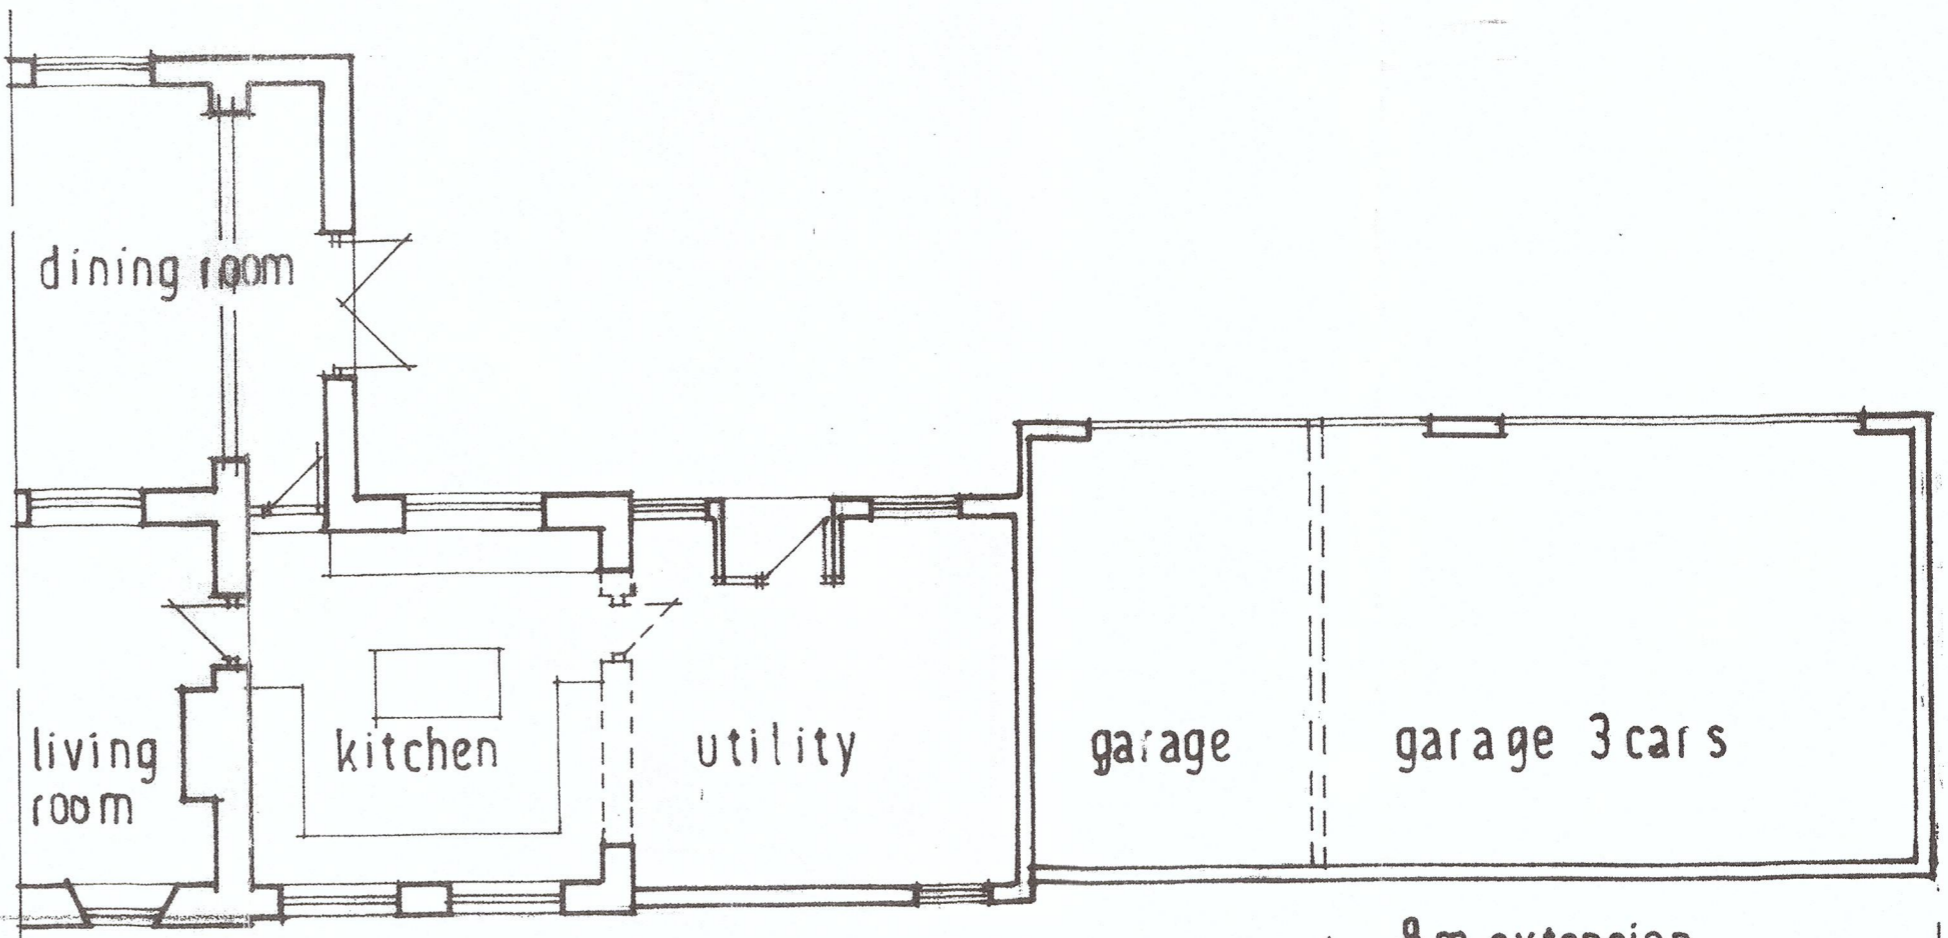

proposed rear ground floor plan

8 m extension

320170793P