




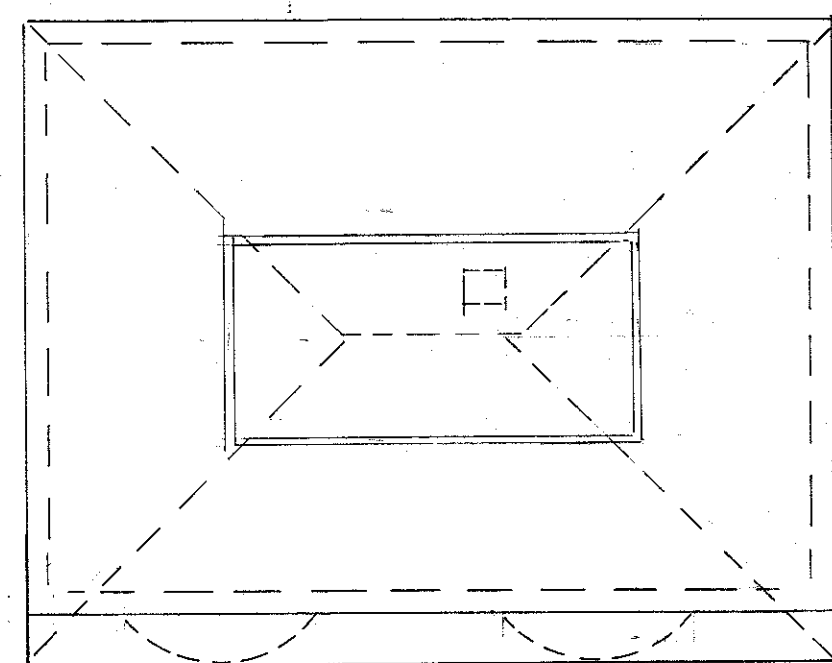


existing loft space

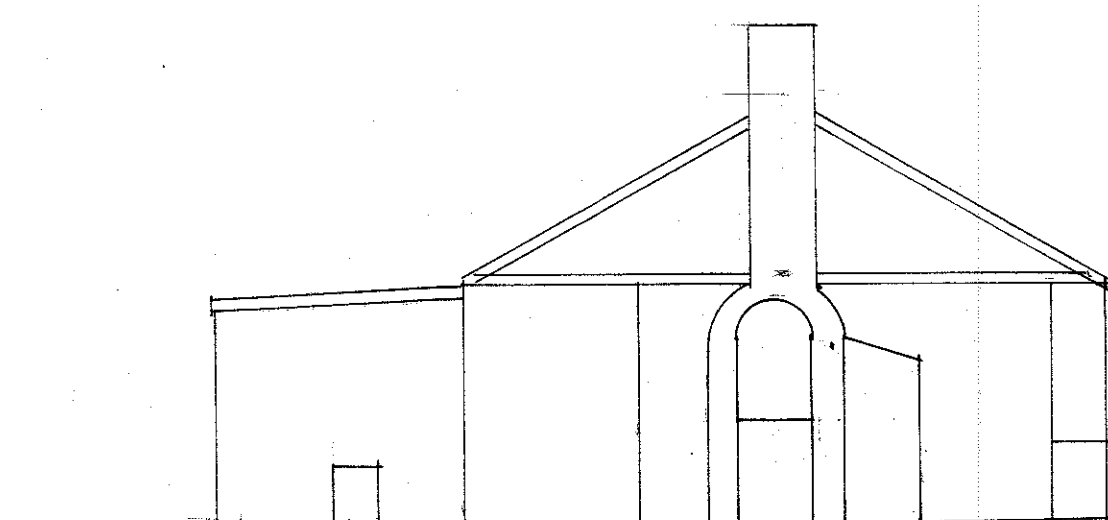


existing side elevation

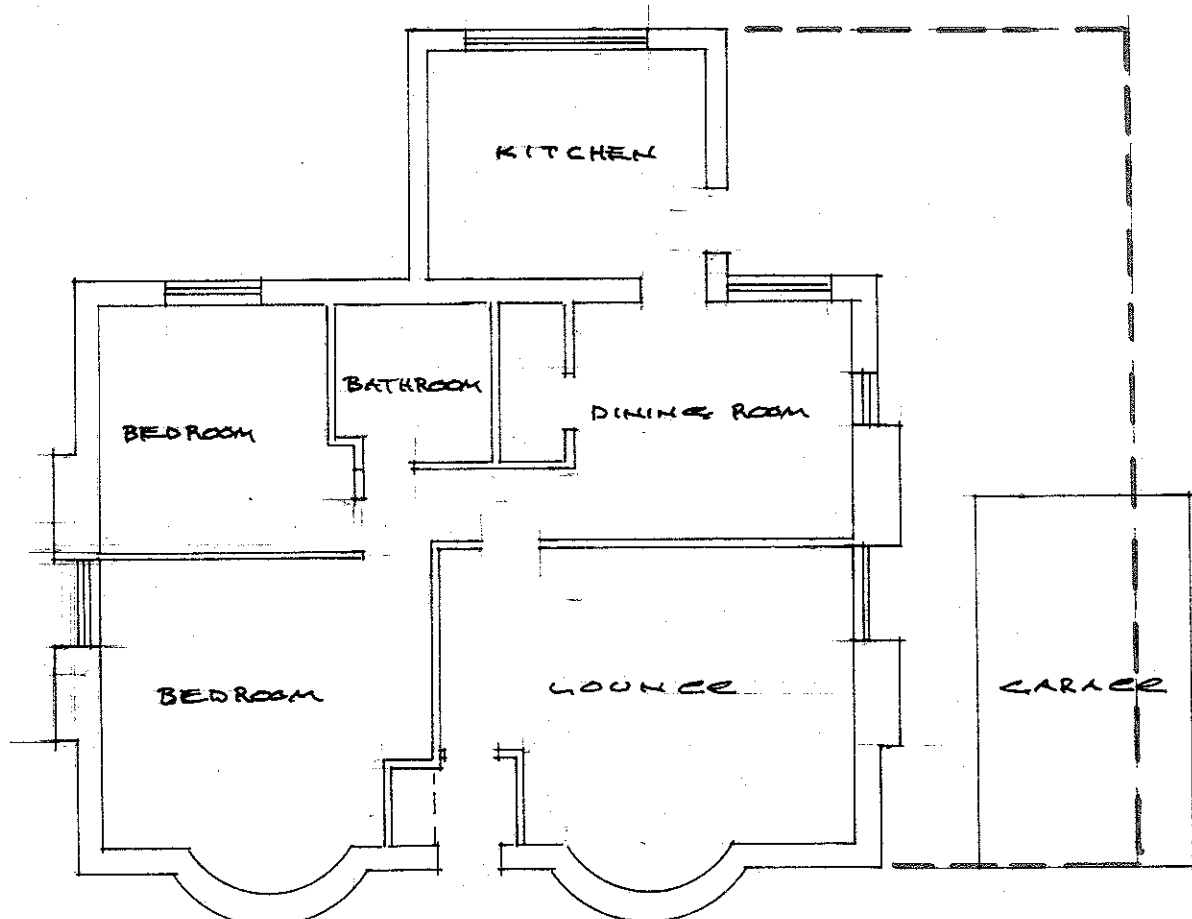


existing ground floor

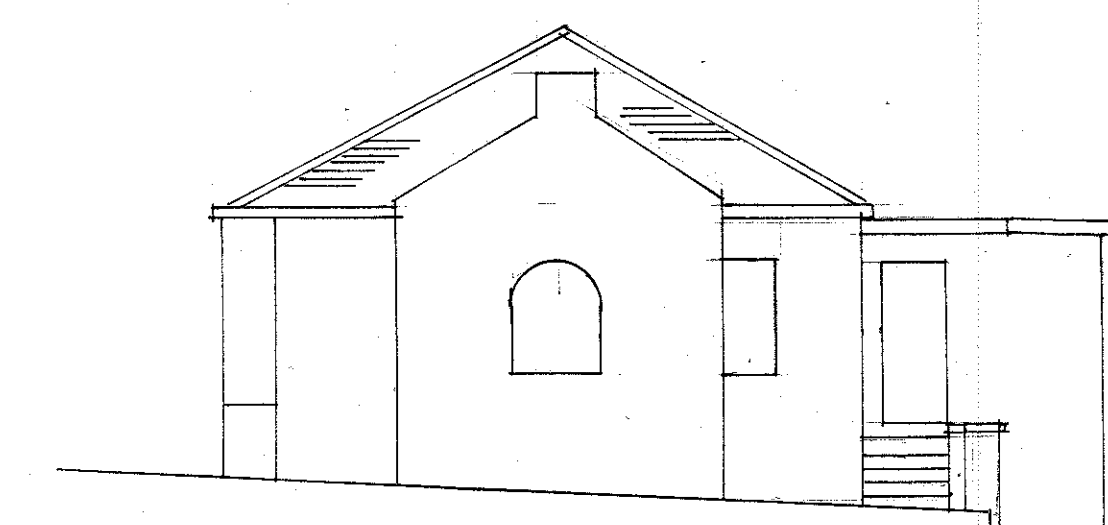


existing side elevation

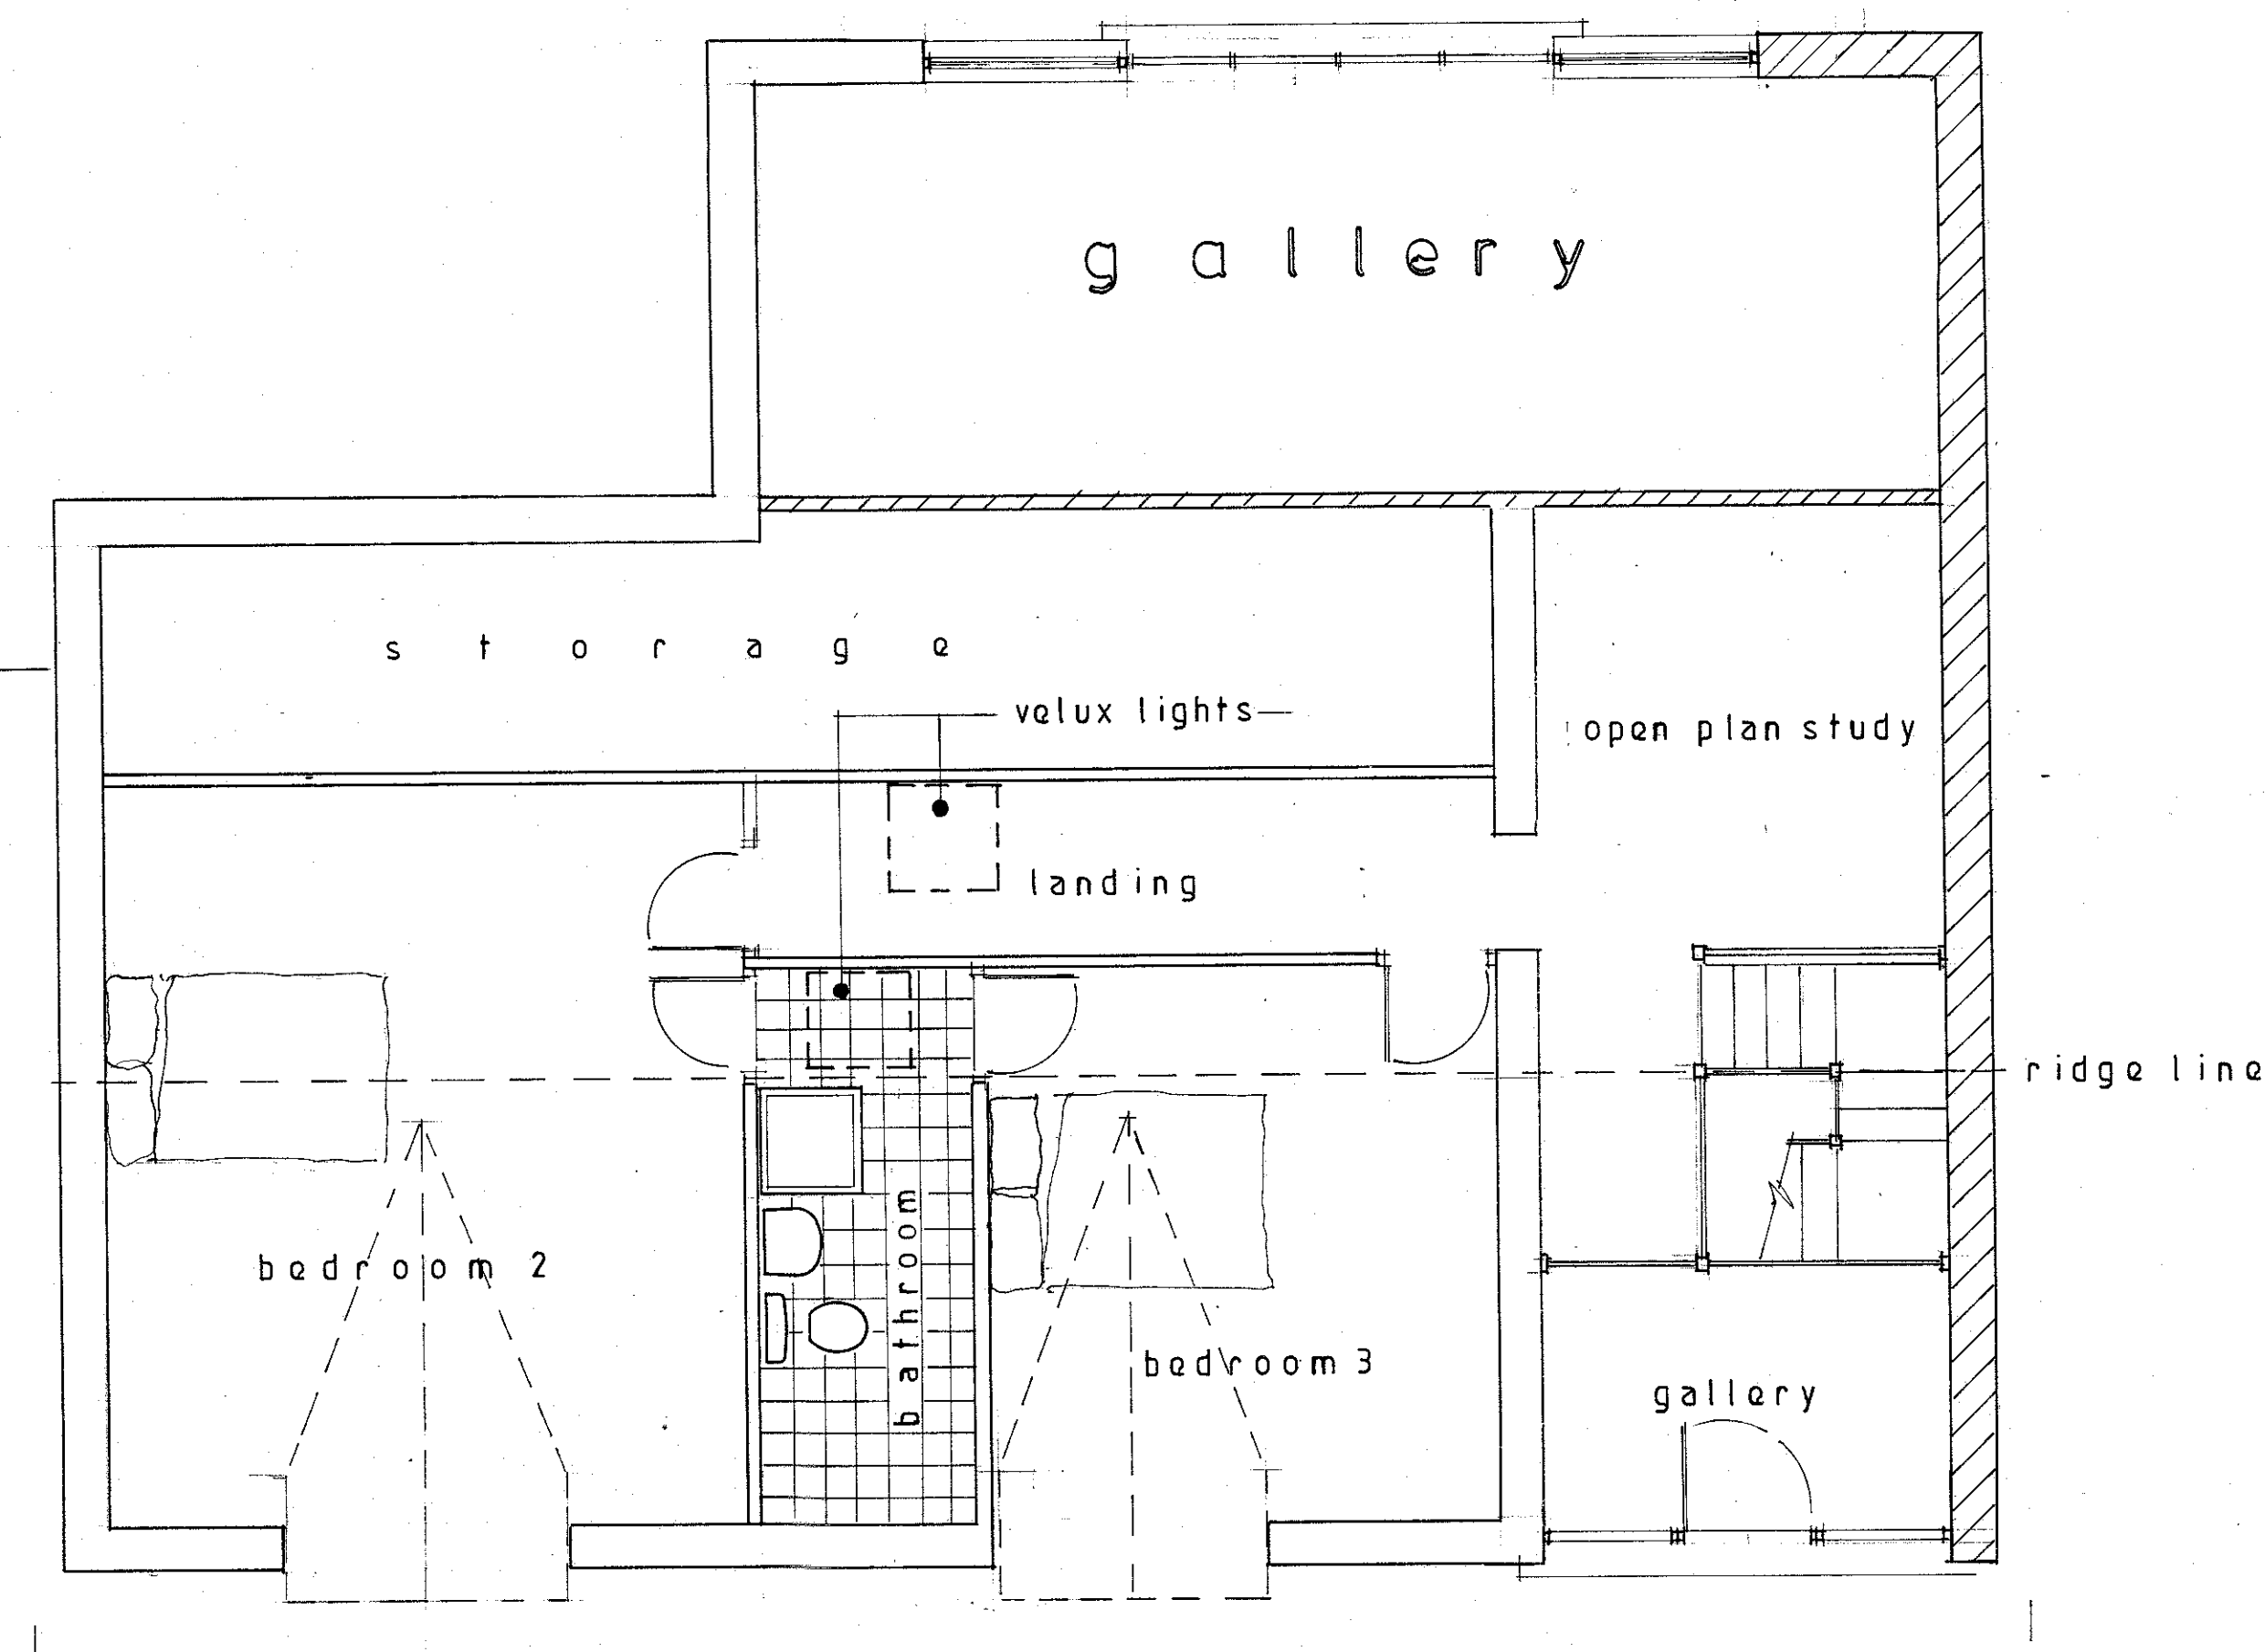


proposed first floor

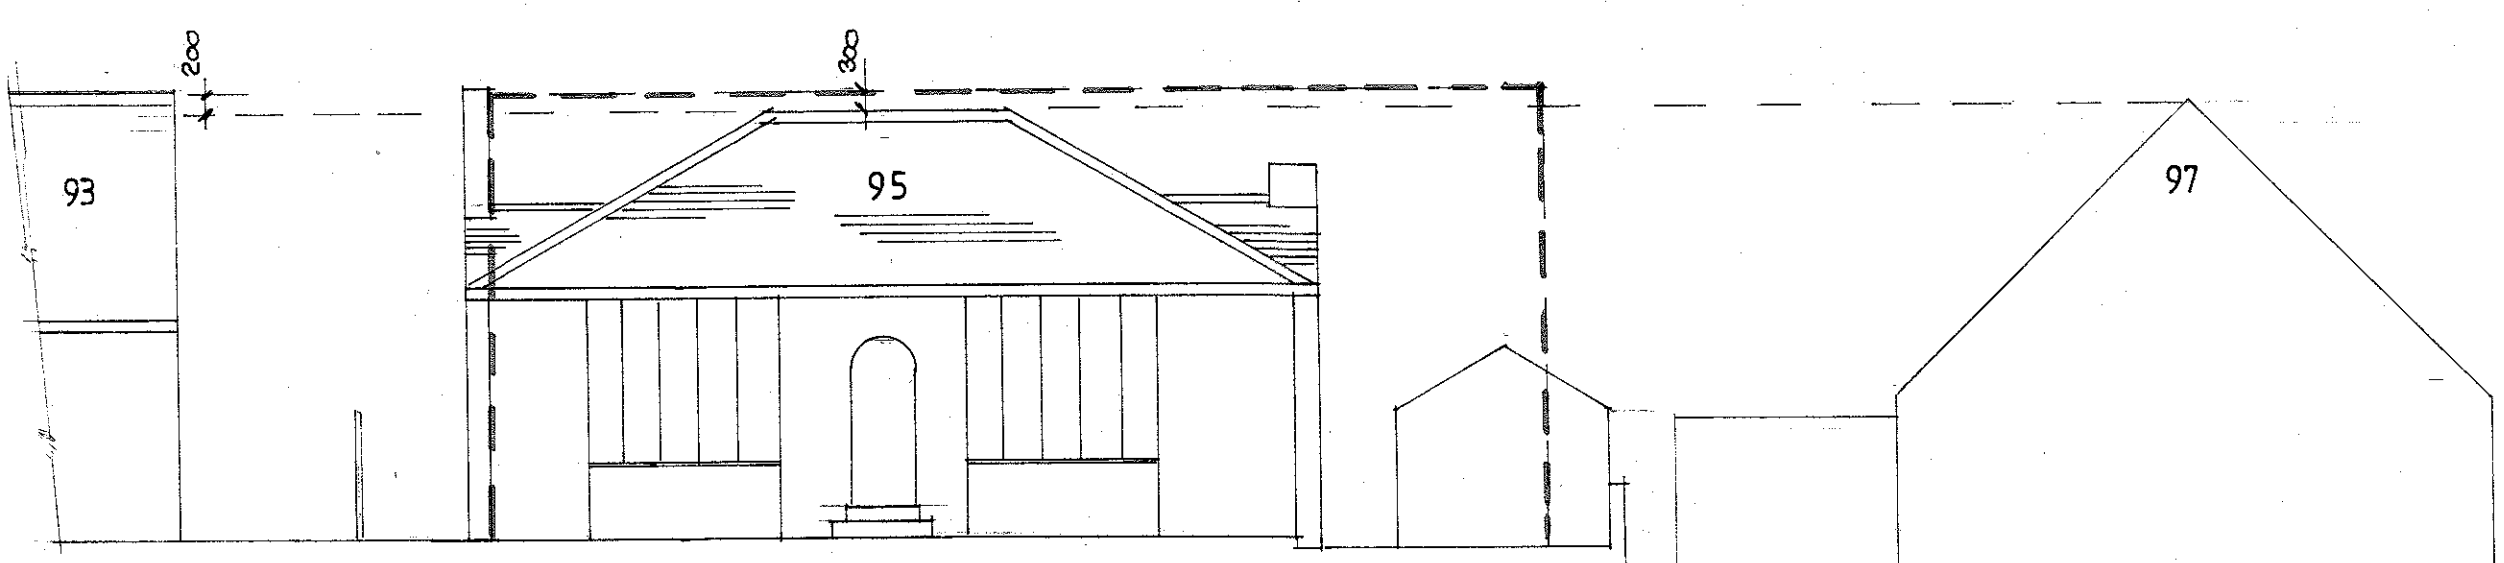

existing front elevation

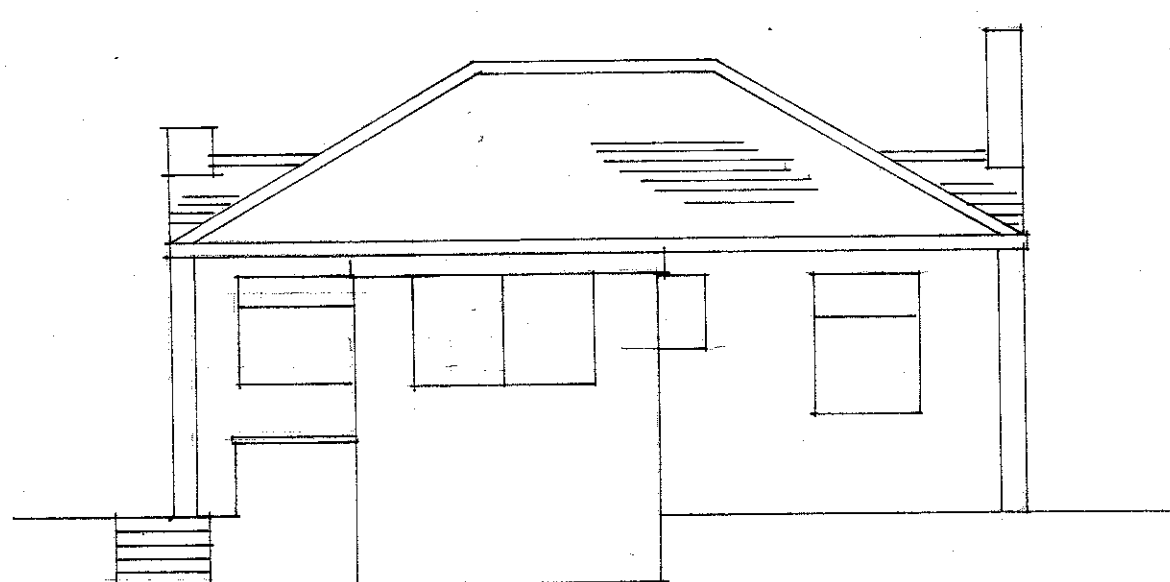

existing side elevation

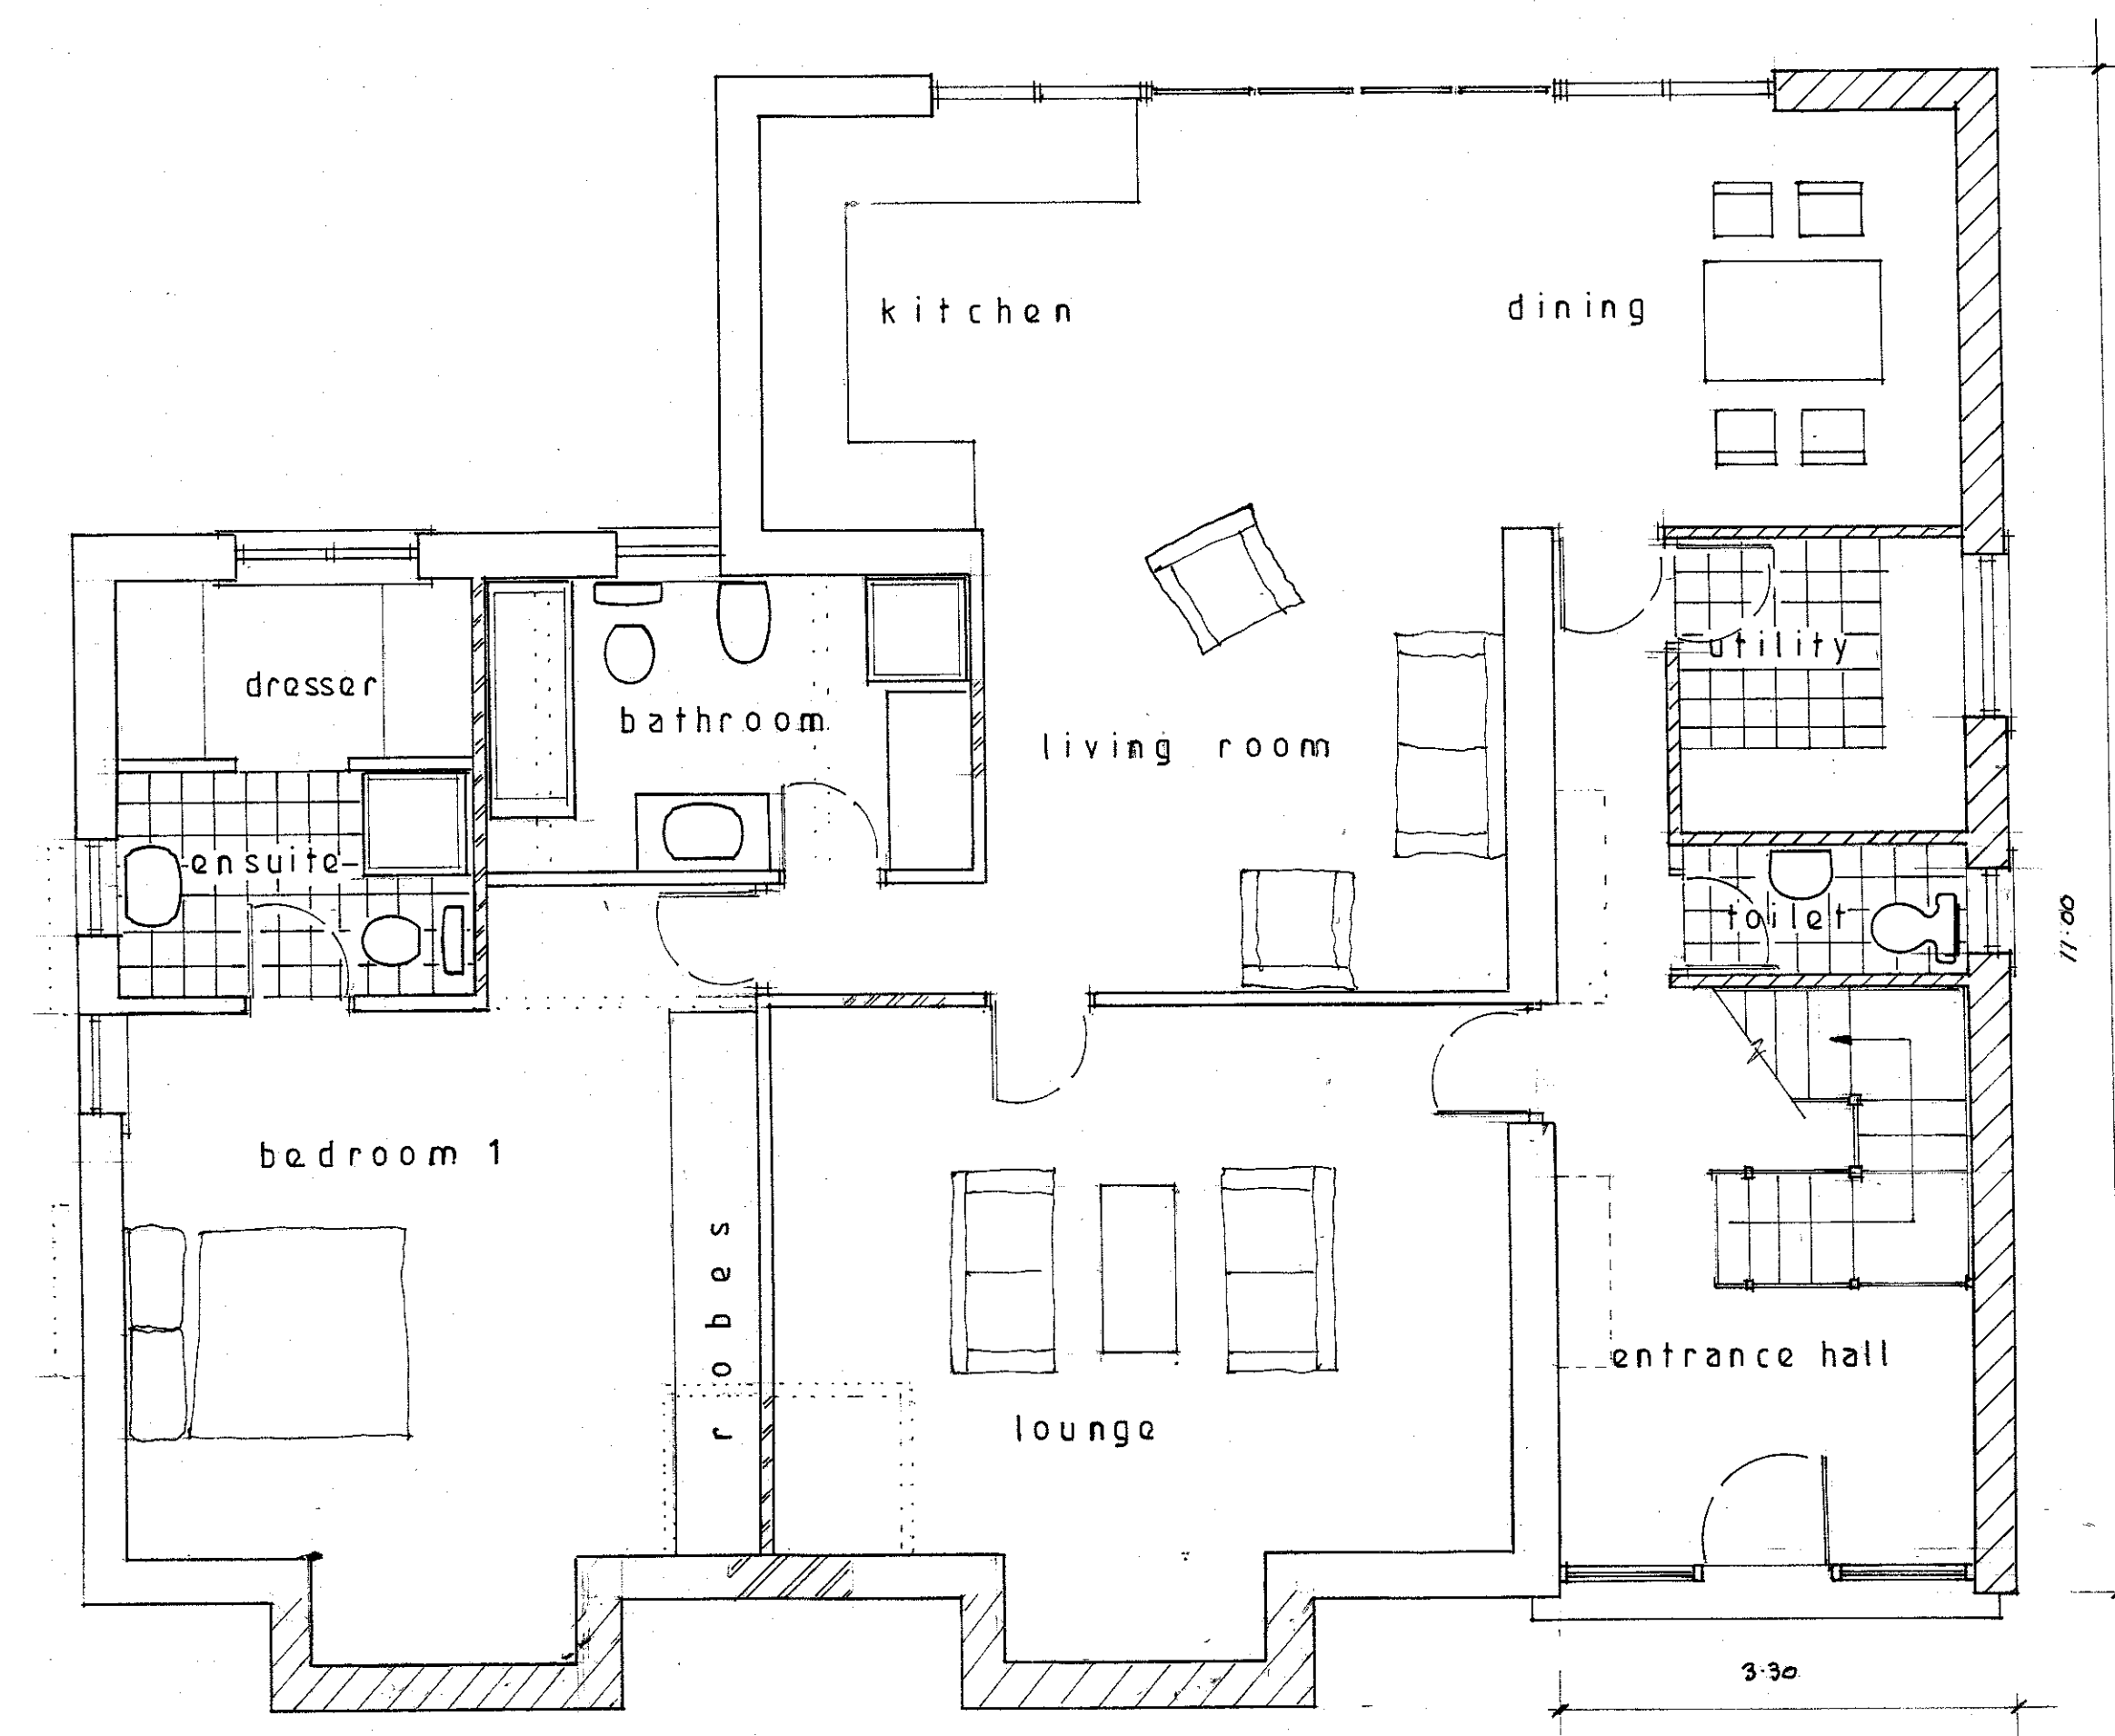

proposed ground floor

320170795P

S.J. Bialecki Limited
Building Surveyors

Drawing no 5004

Scale 1:100 & 1:50

Existing & Proposed
Floor Layouts

Proposed
Structural Improvements
At
95 Whalley Road
Read