




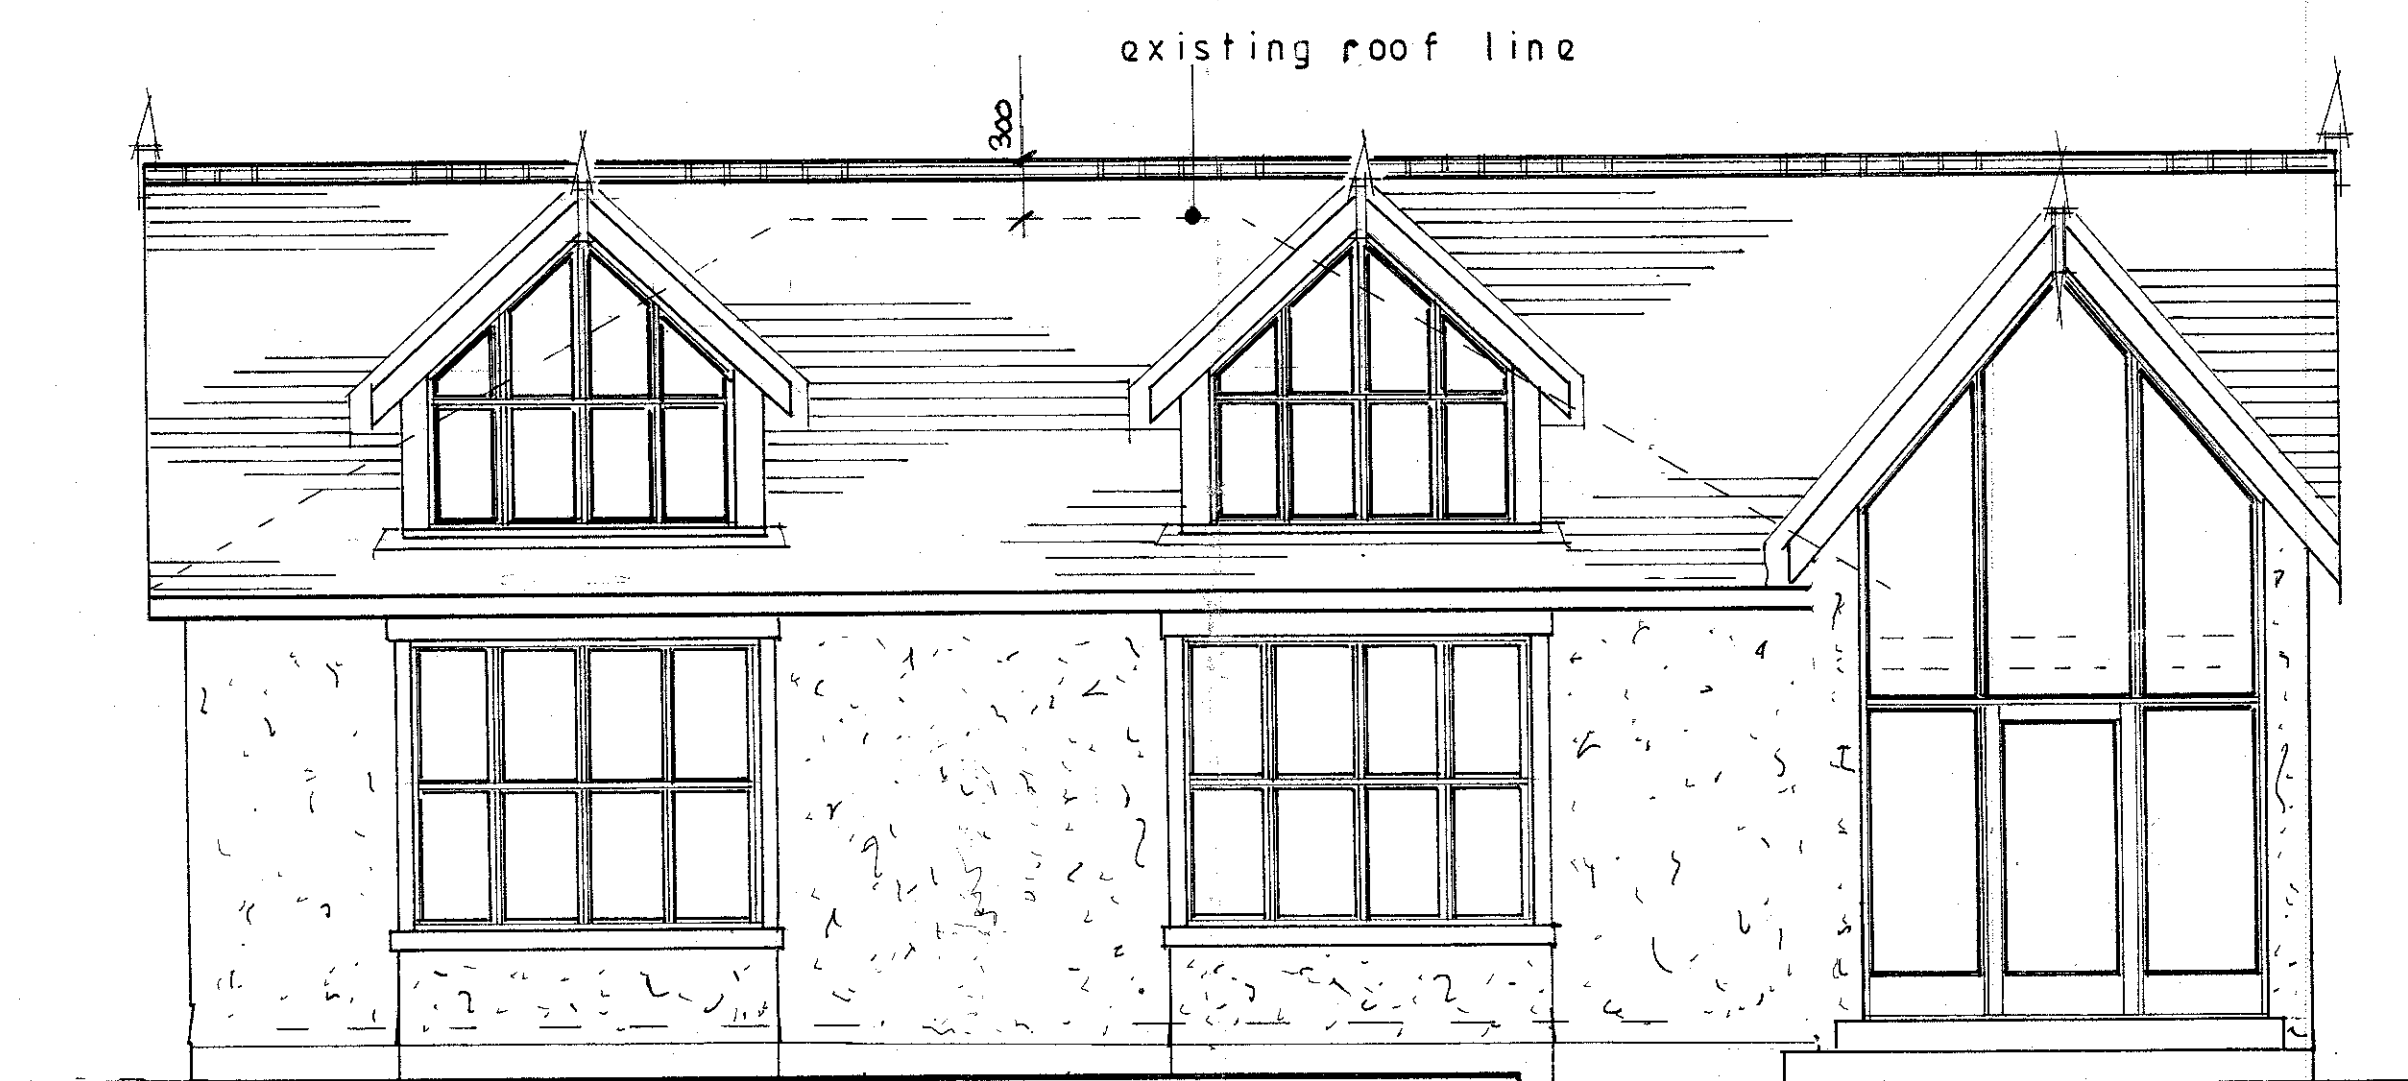


PROPOSED FRONT ELEVATION
(north)

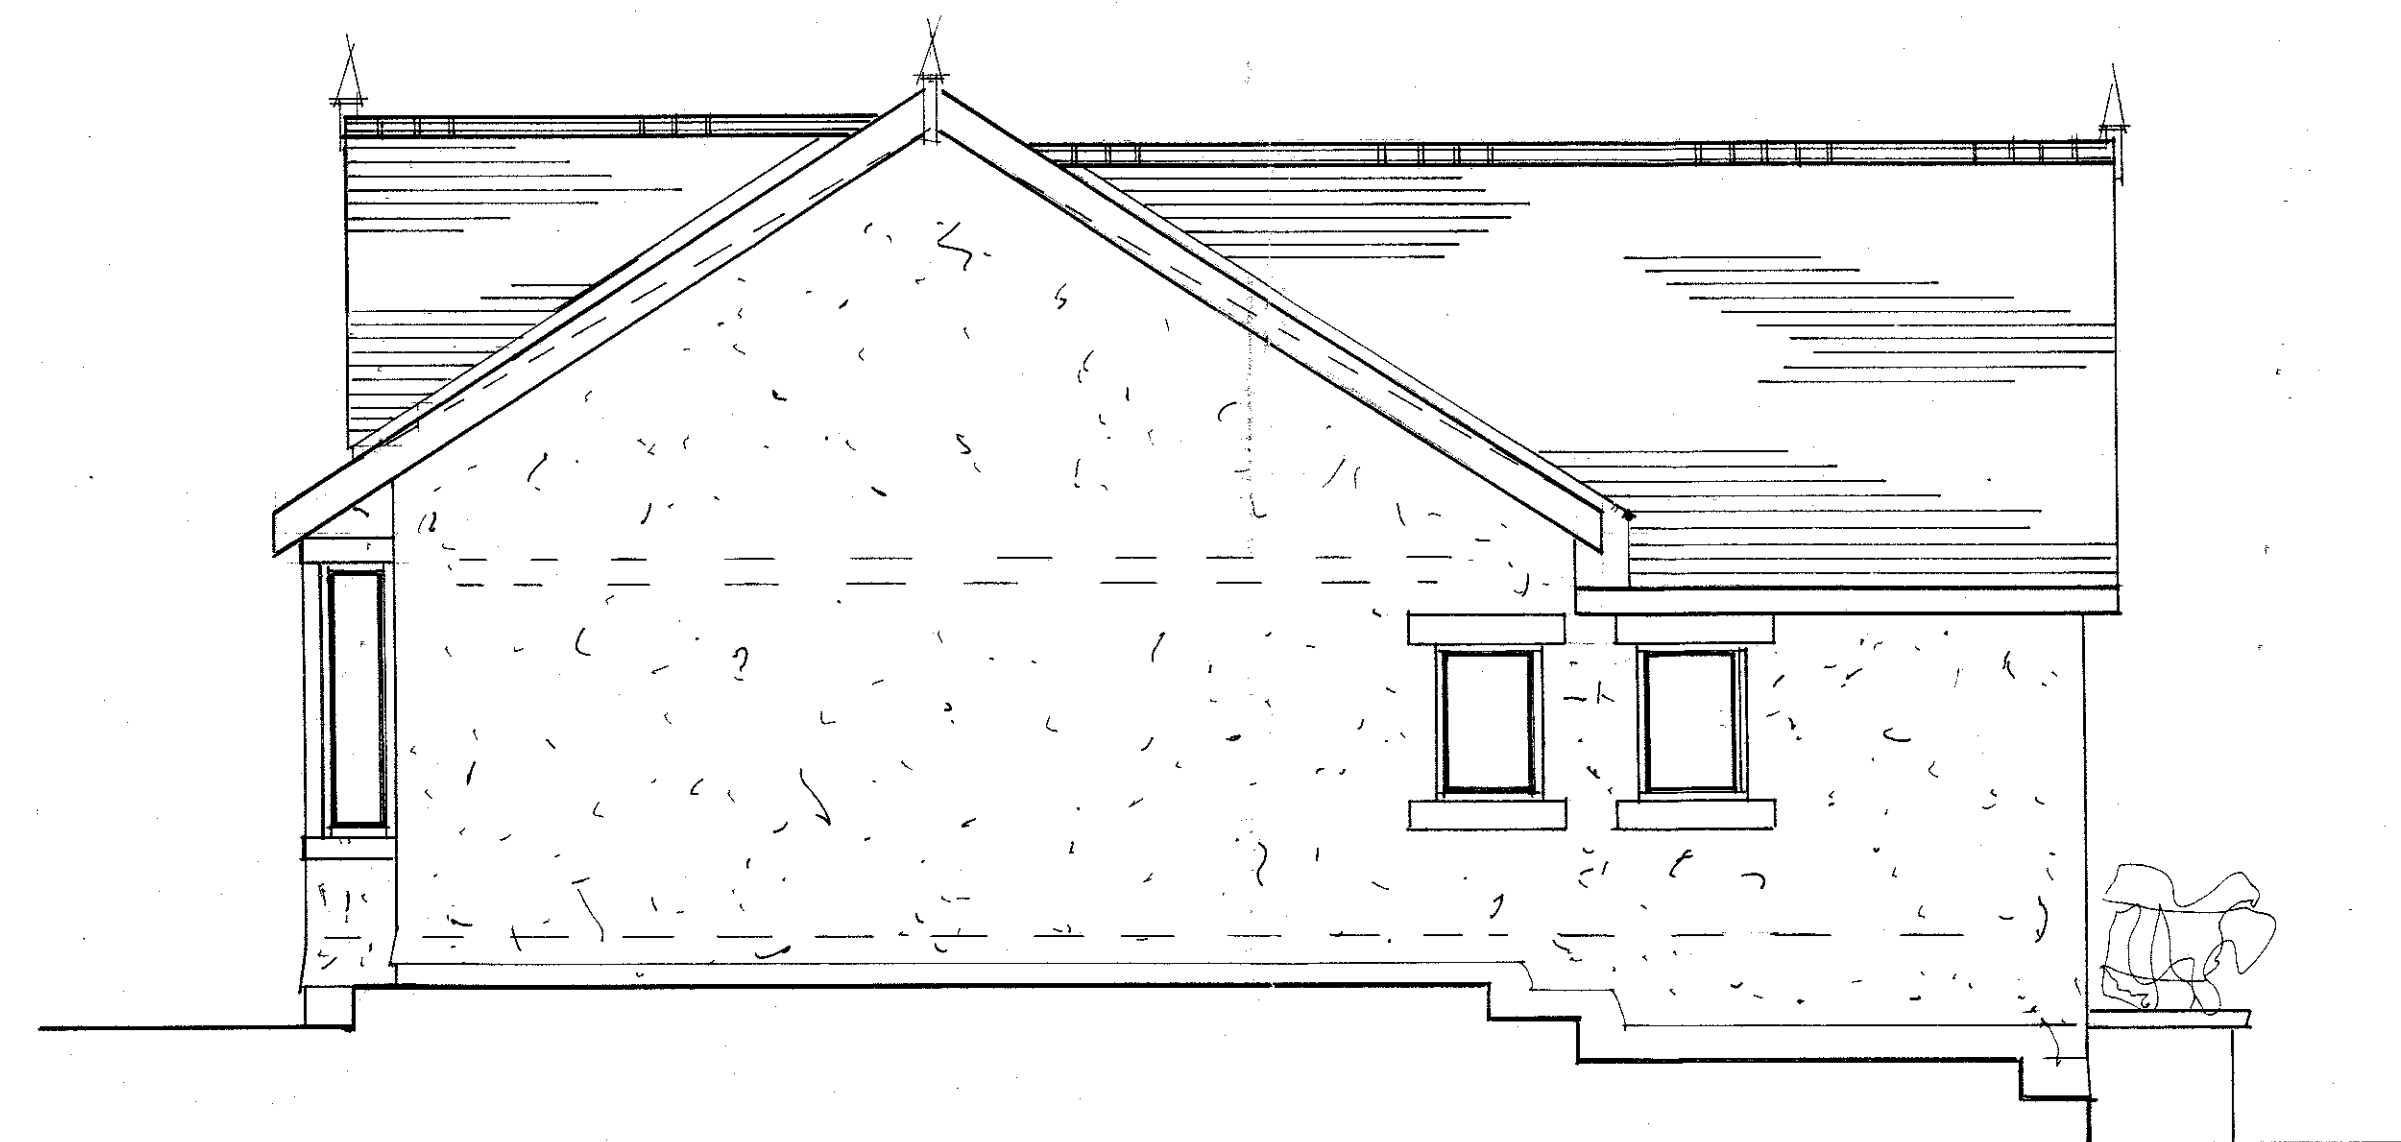

PROPOSED SIDE ELEVATION
(west)

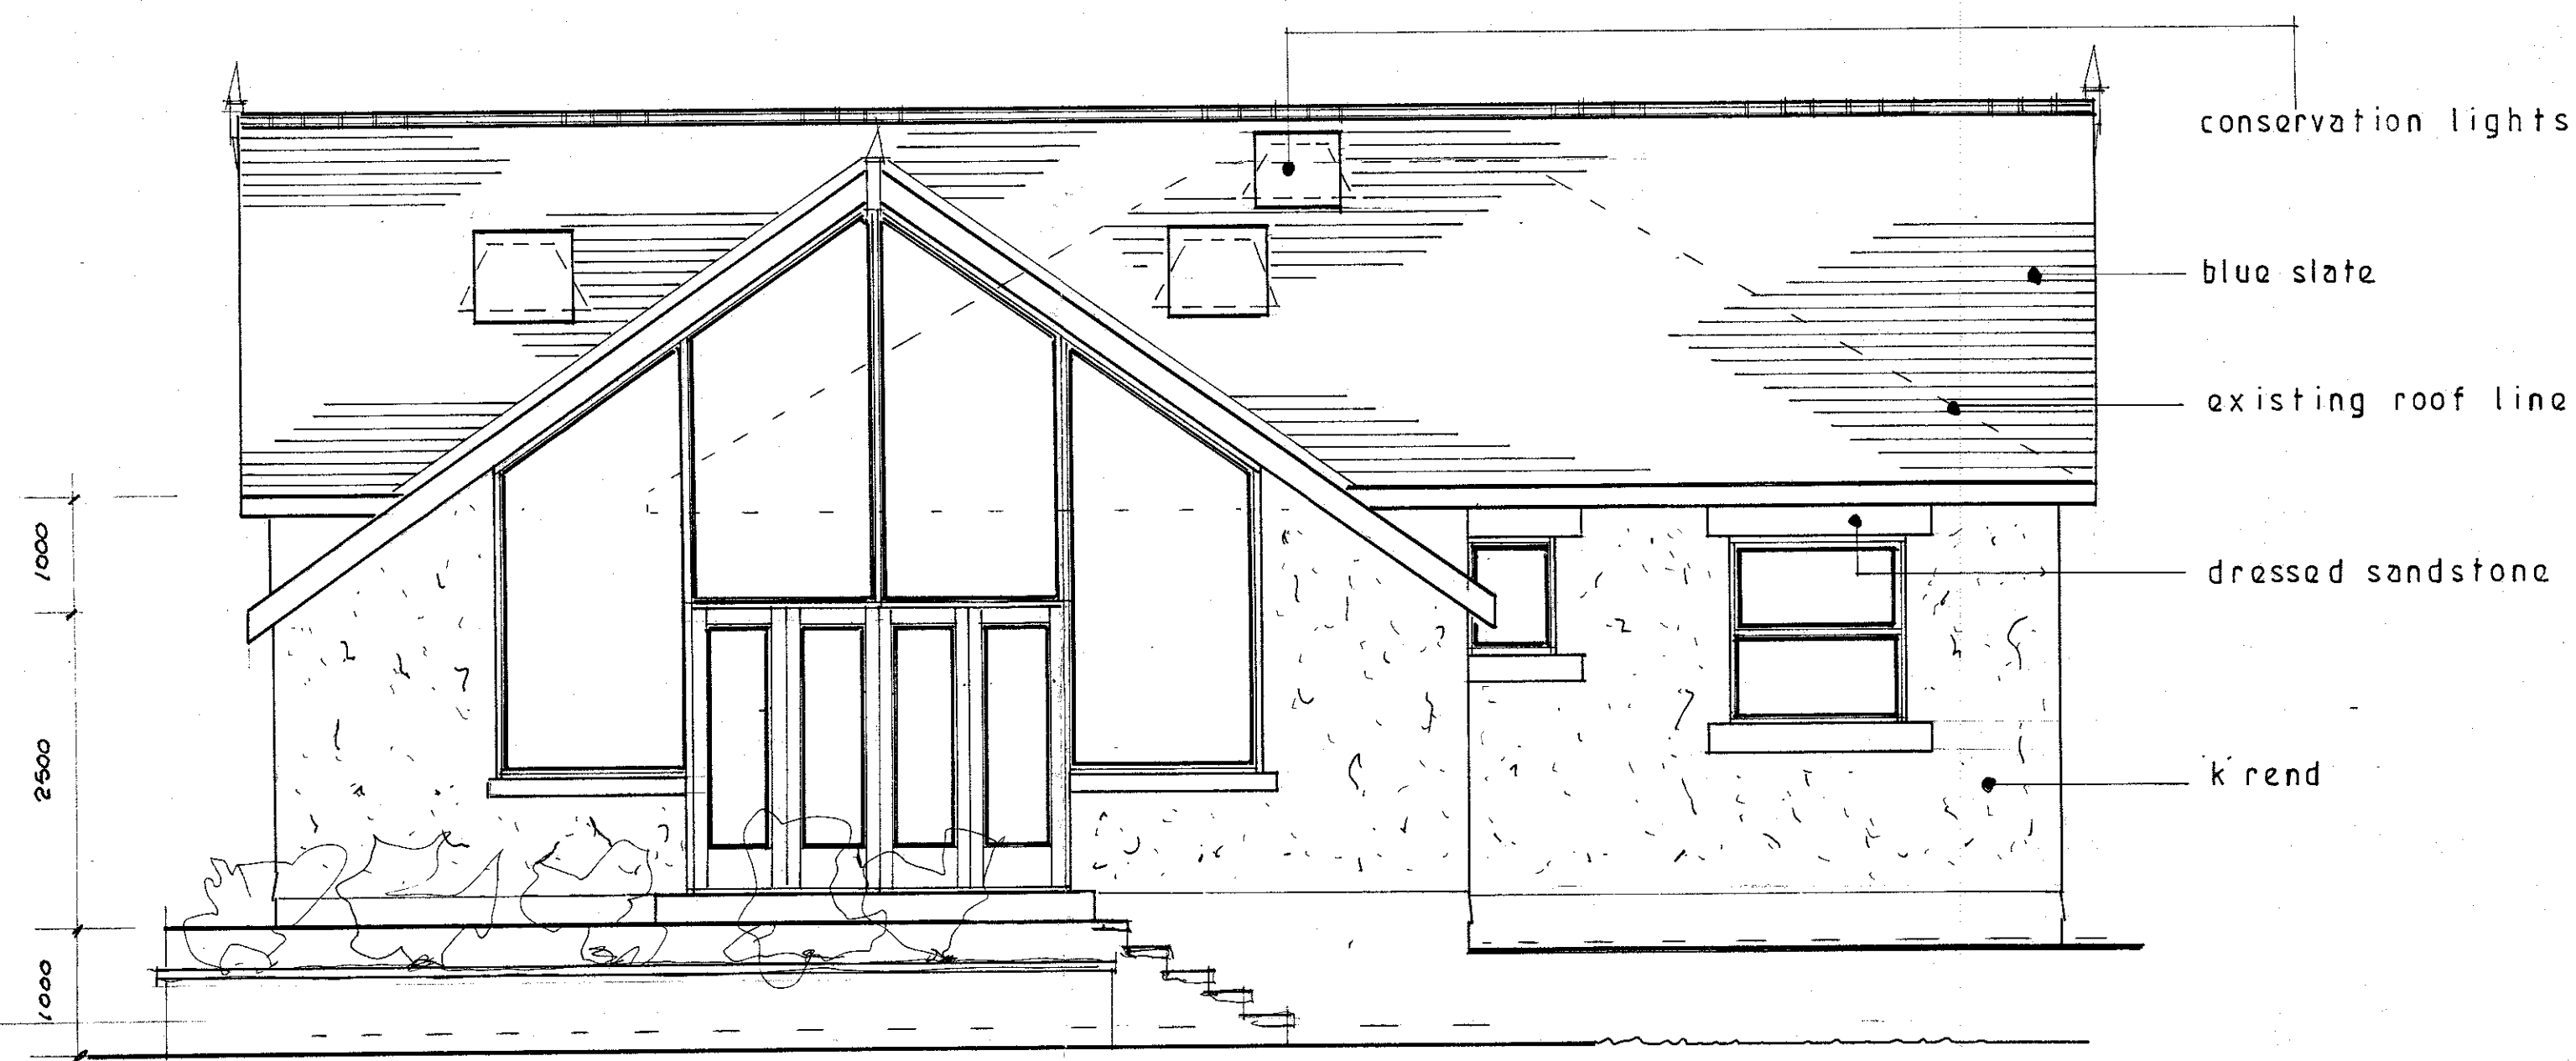

PROPOSED REAR ELEVATION
(south)

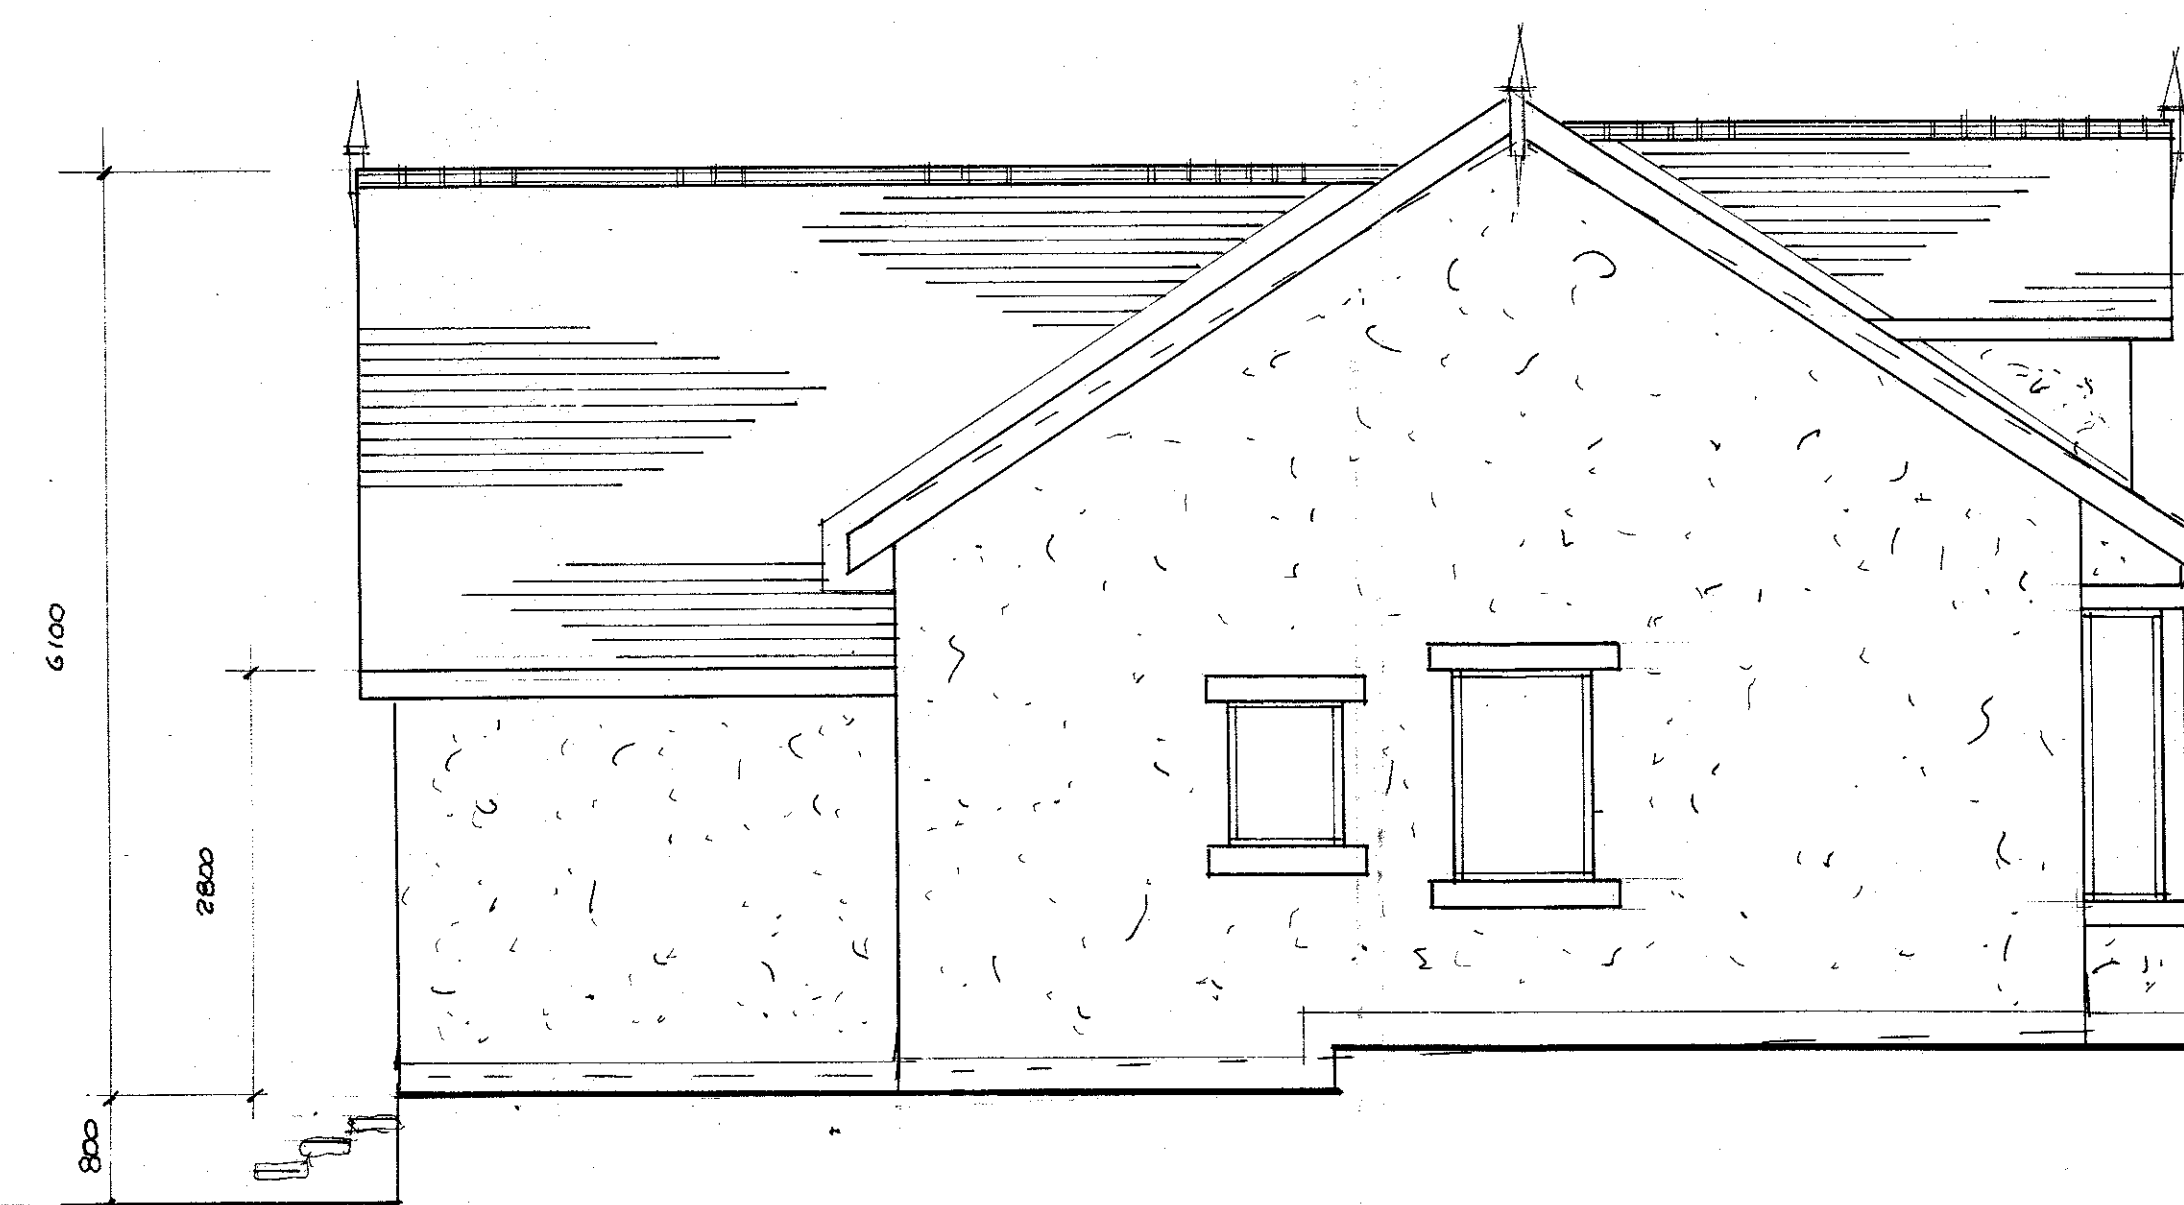

PROPOSED SIDE ELEVATION
(east)

320170795P

S.J. Bialecki Limited
Building Surveyors

Drawing no 5005

Scale 1:50

Proposed Elevations

Proposed
Structural Improvements
At
95 Whalley Road
Road