


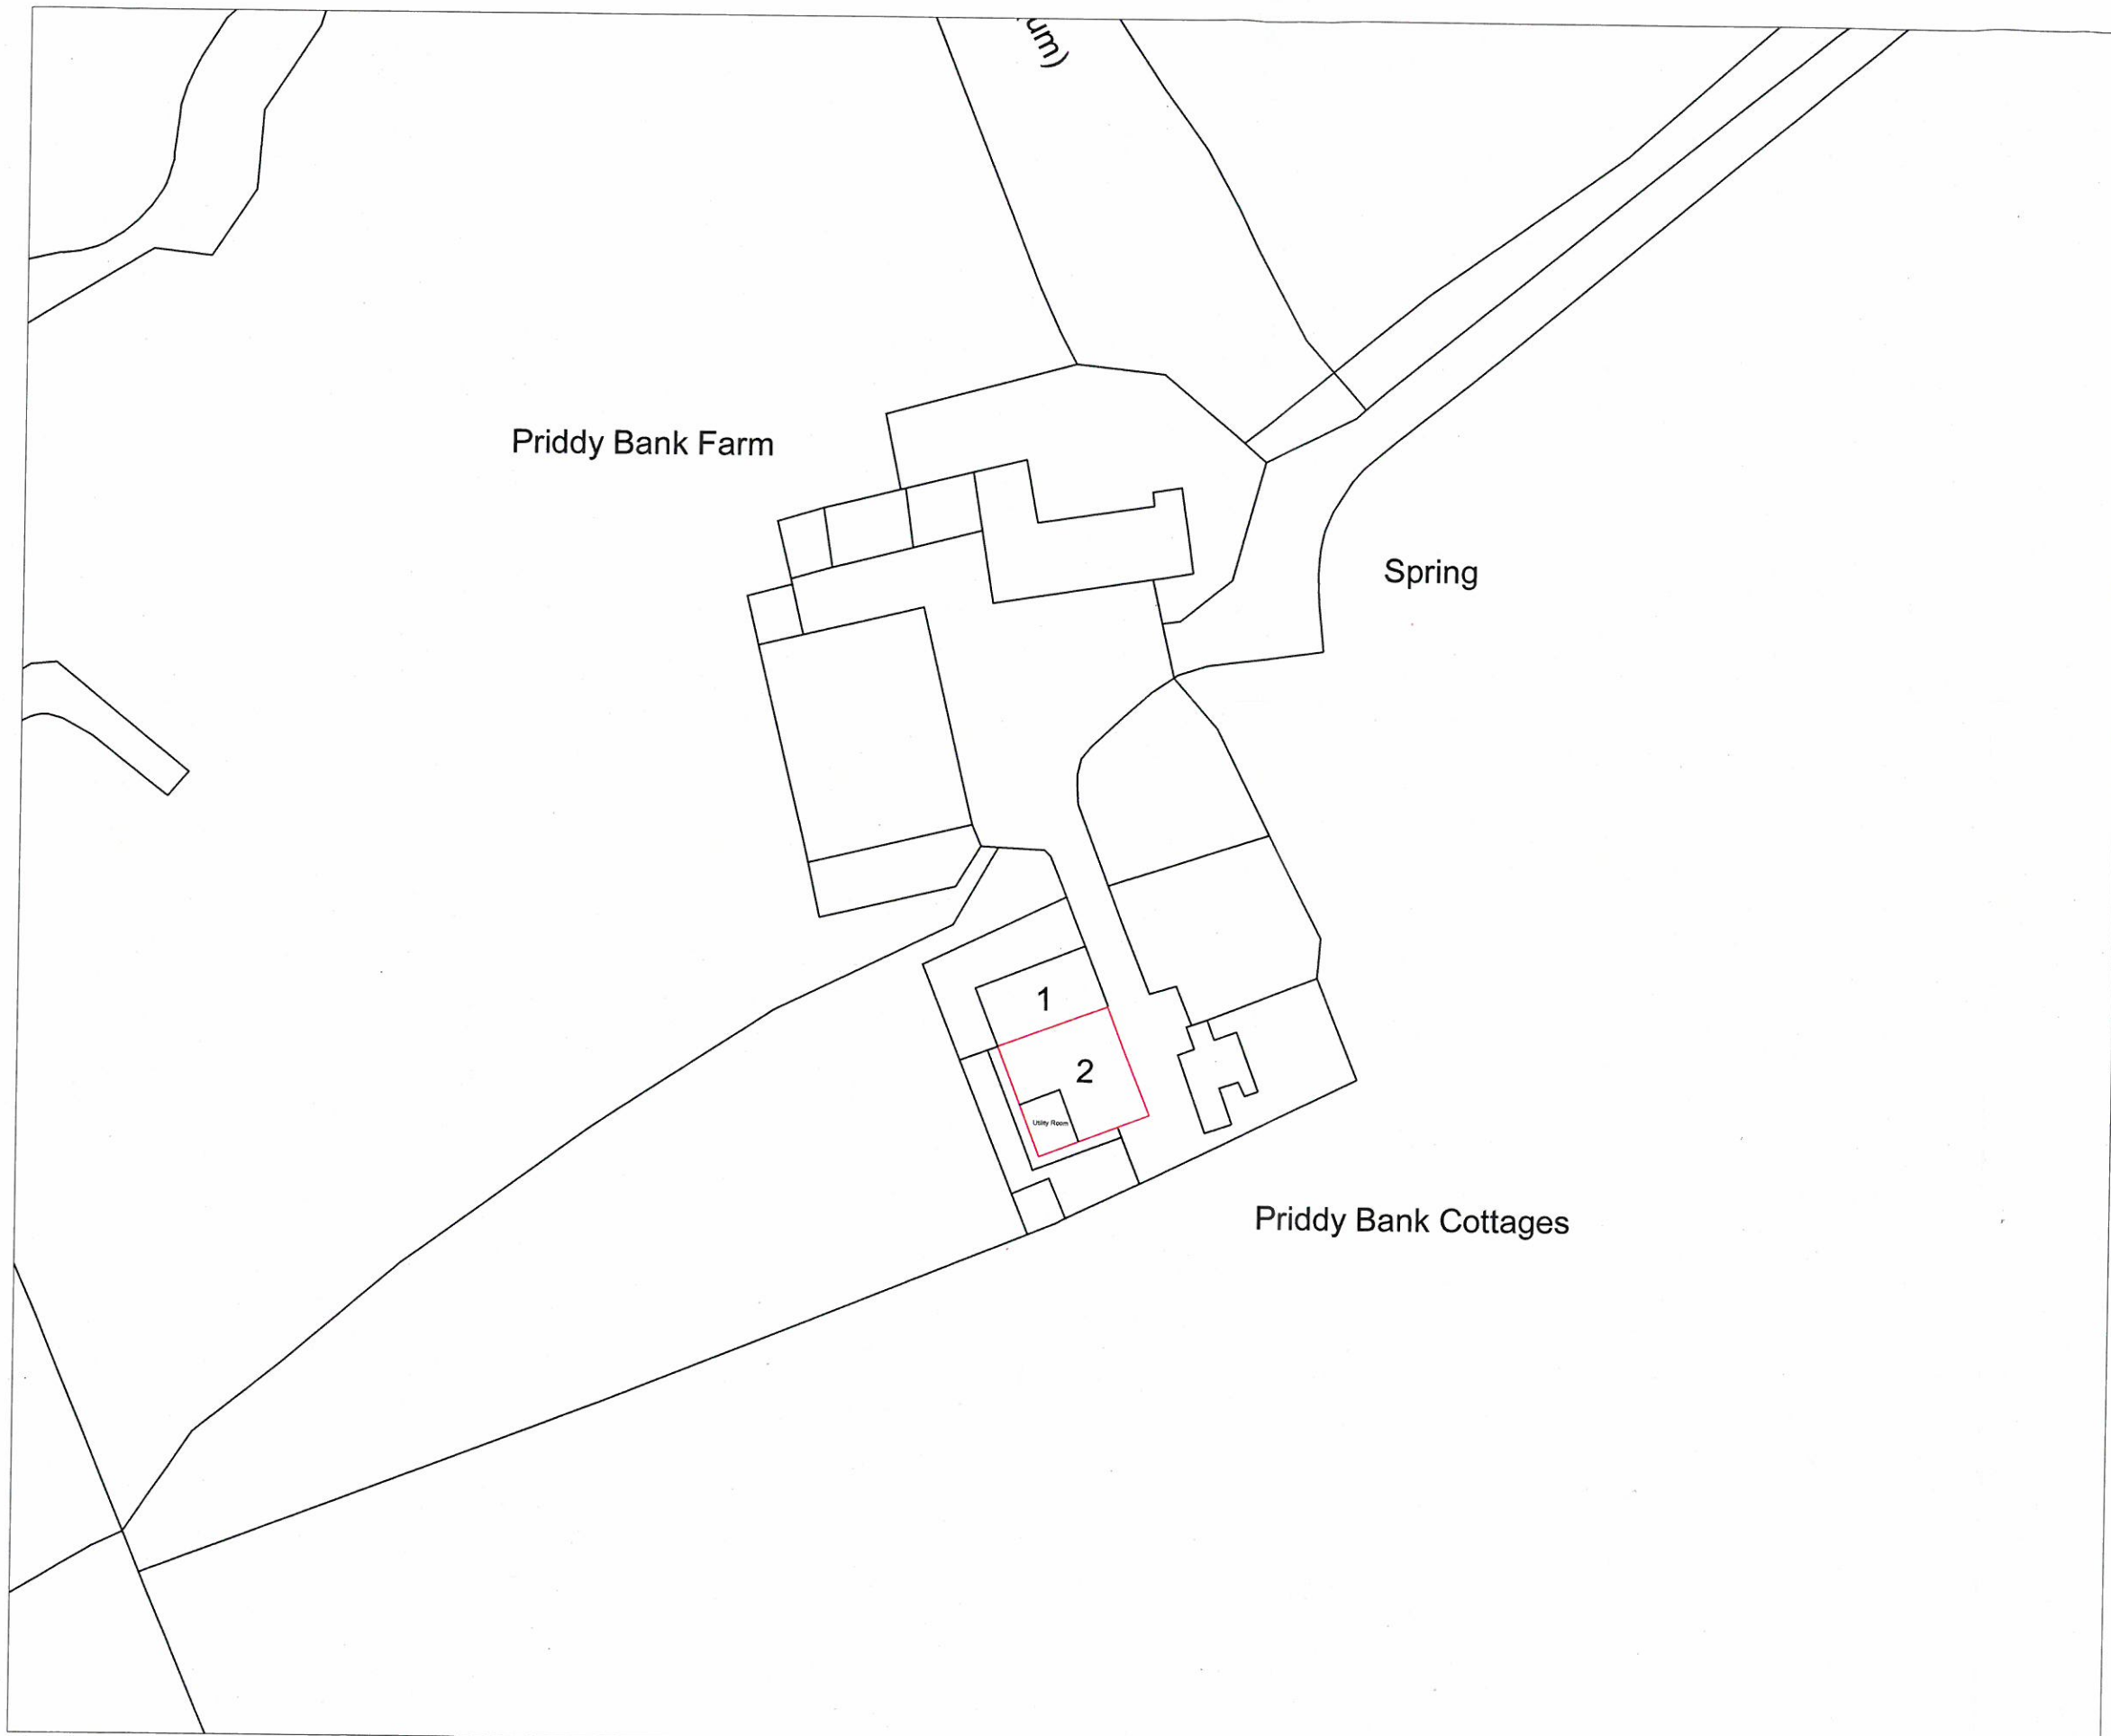

General Notes

- Key:
- Existing Drainage— —
 - Proposed Drainage— —
 - Existing Footpath— —
 - Proposed Tiling— —
 - Proposed Shower Curtain— —
 - Timber Stud Wall—

Project Address
 2-PRIDDY-BANK
 SABDEN-ROAD
 PADIHAM
 BB12-9AD

Project No.
 DFG513

Drawing No.
 DFG513C


Drawn by
 JM

Date
 10.08.17

Scale
 1:50

Sheet

2

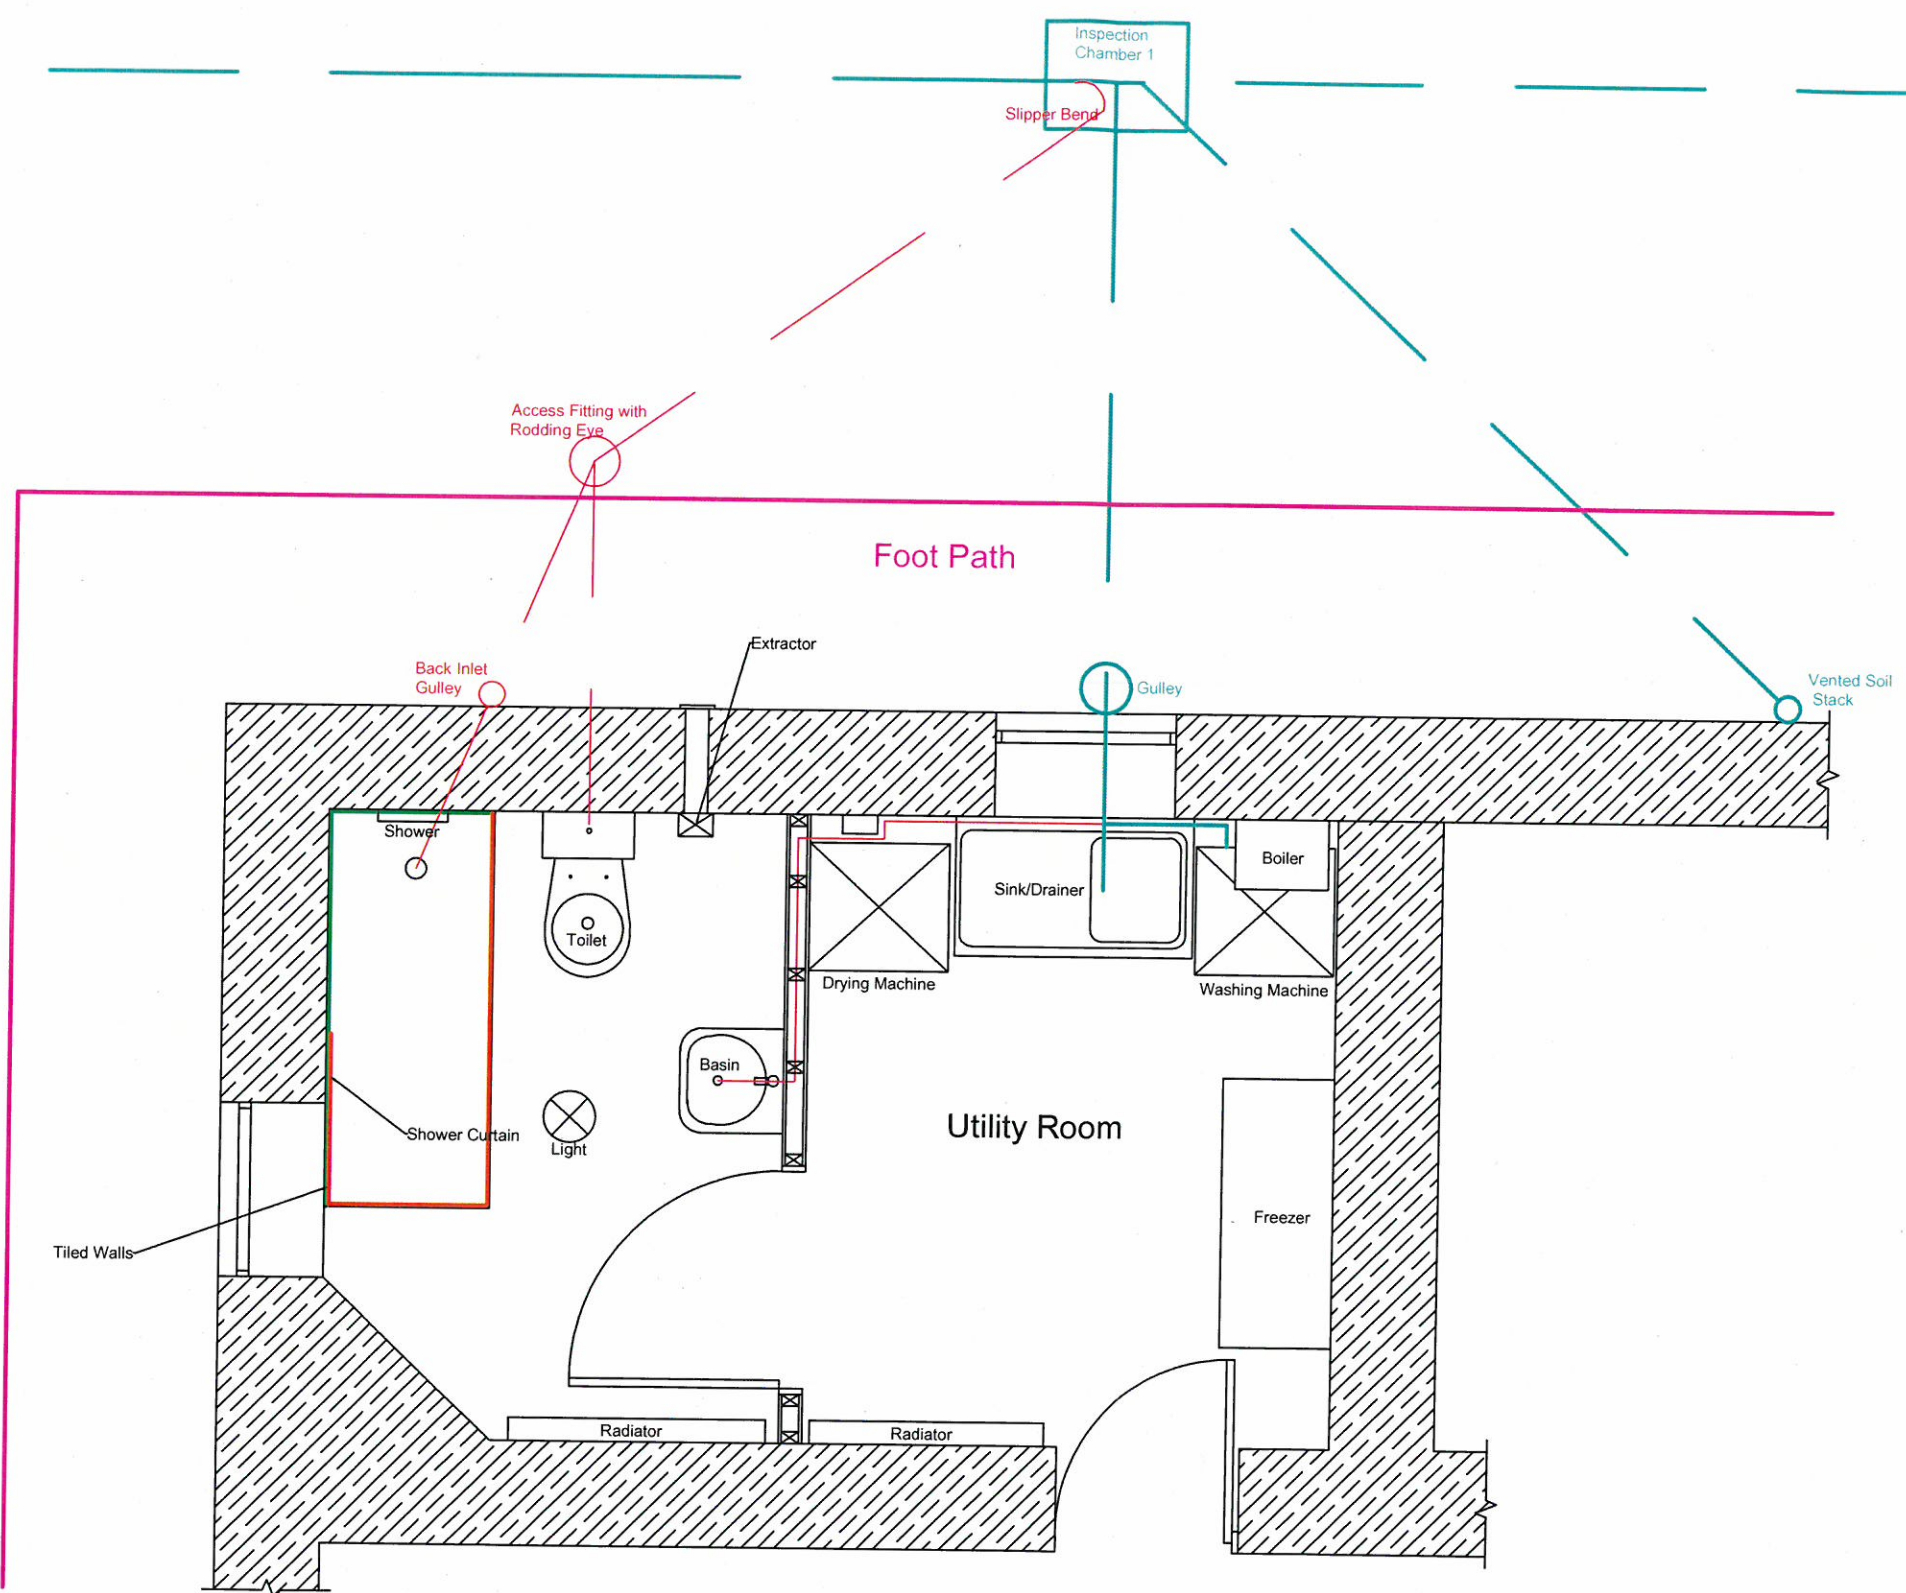

Proposed Floor Plan


General Notes

- Key:
- Existing Drainage— —
 - Proposed Drainage— —
 - Existing Footpath— —
 - Proposed Tiling— —
 - Proposed Shower Curtain— —
 - Timber Stud Wall— X

Project Address		
2-PRIDY-BANK SABDEN-ROAD PADIHAM BB12-9AD		
Project No.		
DFG513		
Drawing No.		
DFG513B		
Drawn by	JM	Sheet 2
Date	06.07.17	
Scale	NTS	



20170803

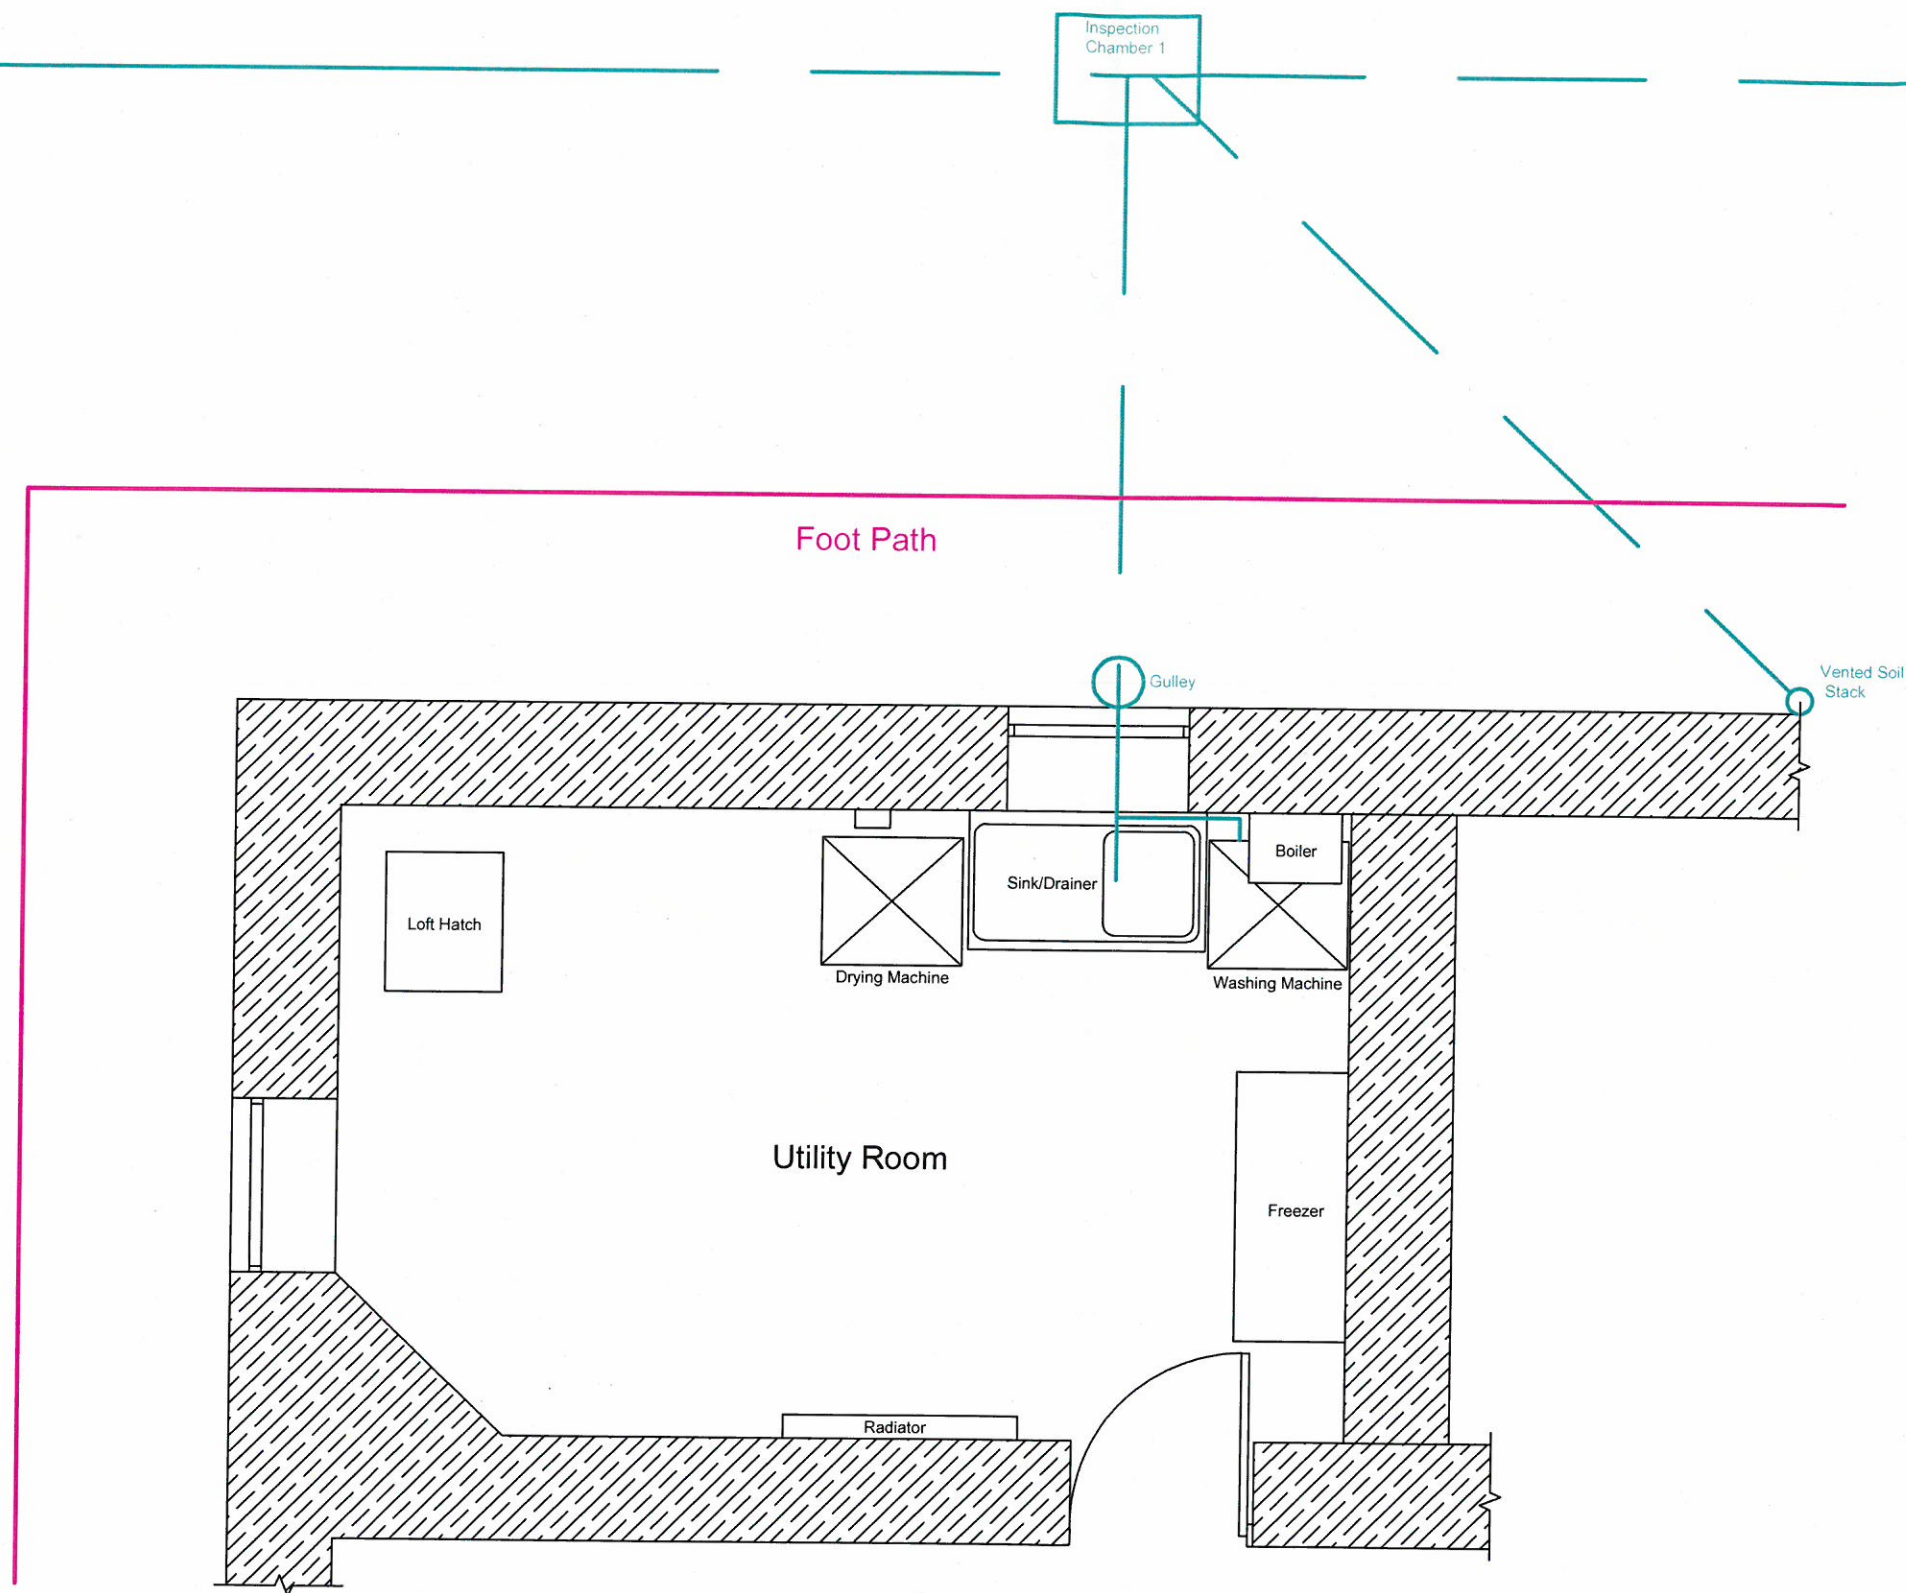

Existing Floor Plan

General Notes

- Key:
- Existing Drainage— —
 - Proposed Drainage— —
 - Existing Footpath— —
 - Proposed Tiling— —
 - Proposed Shower Curtain— —
 - Timber Stud Wall— X

Project Address
2-PRIDDY-BANK
SABDEN-ROAD
PADIHAM
BB12-9AD

Project No.
DFG513

Drawing No.
DFG513A

Drawn by
JM

Date
06.07.17

Scale
NTS

Sheet
1

