


All Dimensions to be checked on site. Walls shown on plans are not to be assumed to be solid & should be checked for thickness, construction, load bearing capacity & stability.

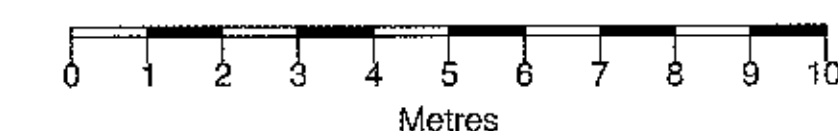

AB	Air Brick
ch:	Cieling Height
CL	Cover Level
ff:	Finished Floor Level
GU	Gully
IC	Inspection Cover
MH	Man Hole
RWP	Rain Water Pipe
TF	Top of Fence
TW	Top of Wall
WP	Waste Pipe

NOTE
All levels relate to OZGE-35(15), using GNSS data.



2 Berkshire Close | Wilshire | Blackburn | Lancashire | BB1 9NG
tel 01254 614055 fax 01254 209754 e-mail sales@tricadsolutions.co.uk


Wards Fold Barn
Abbotts Brow
Mellor. BB2 7HU

Site Survey


Existing Site Layout

Drawing Number

TRI-1910-01

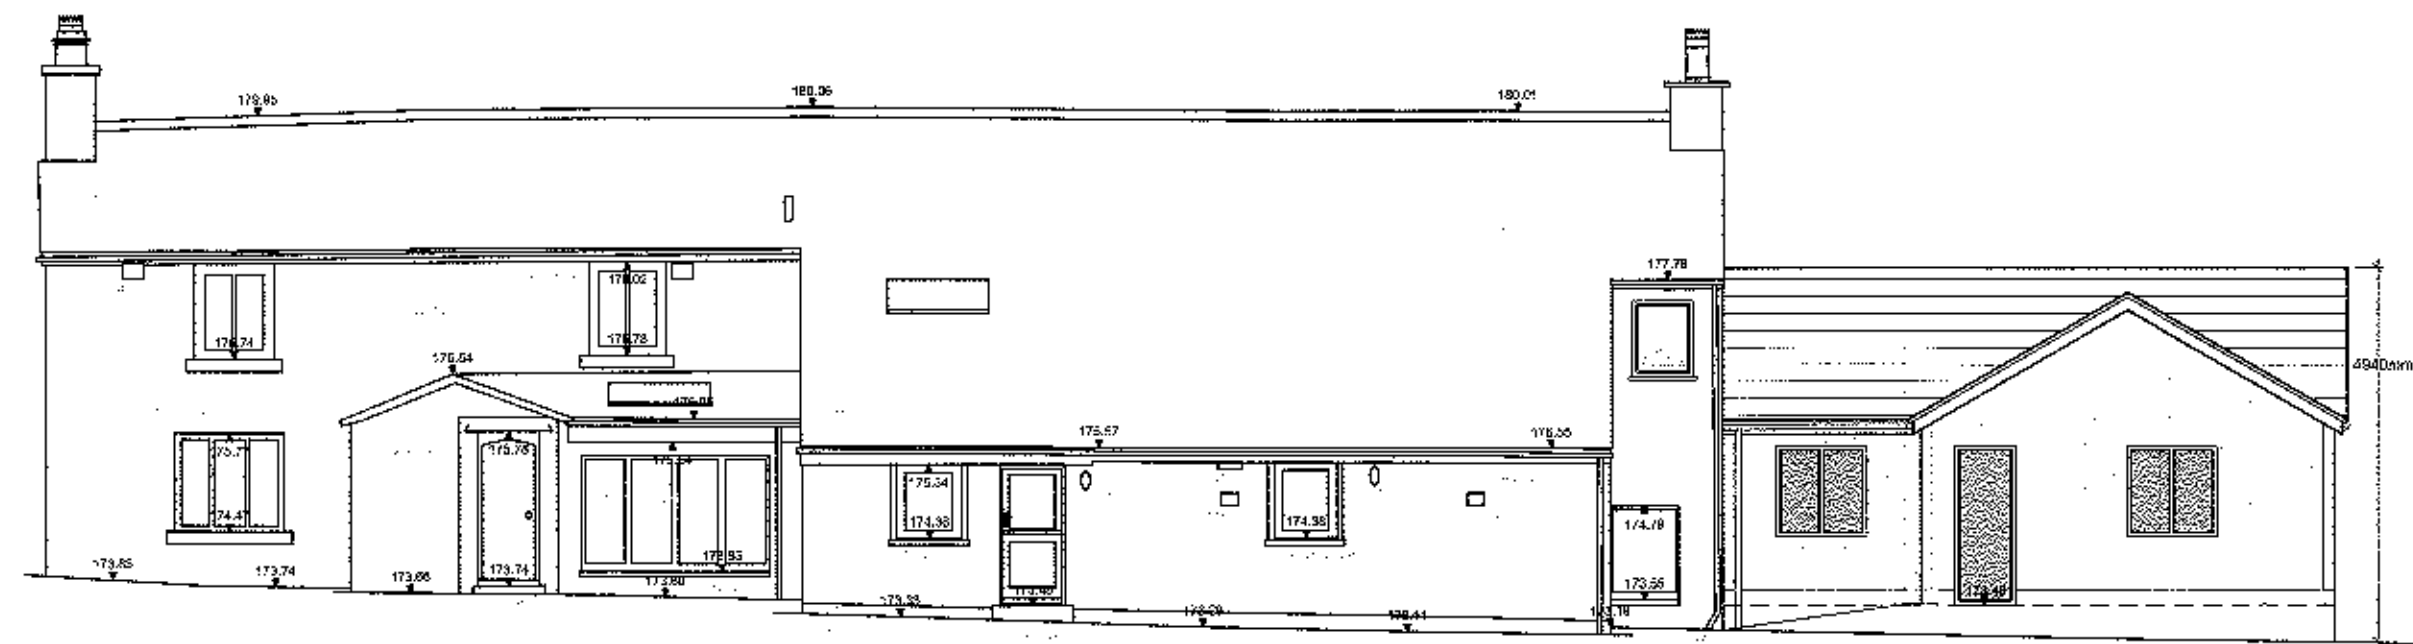

East Elevation

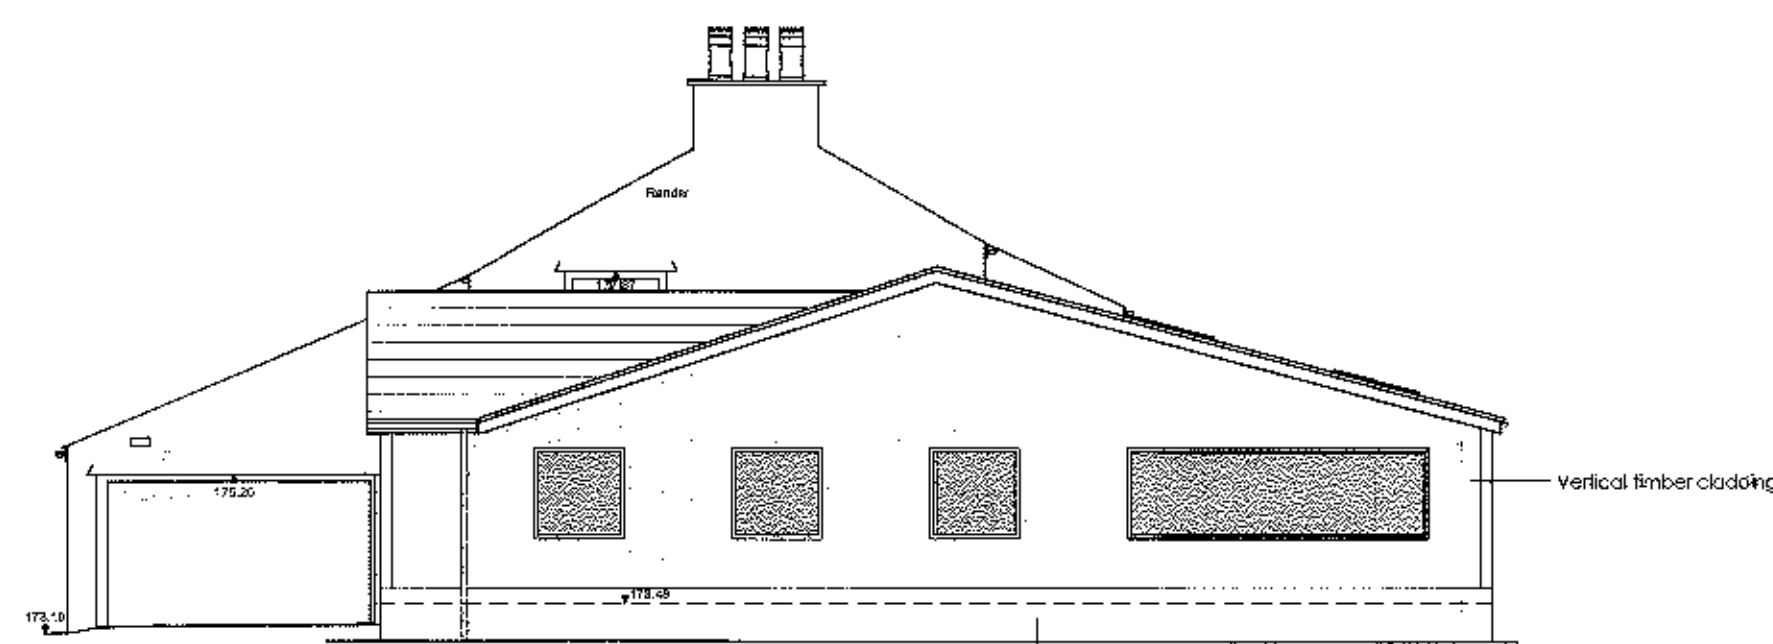


North Elevation


Stone Plinth




Typical window/ timber boarding detail

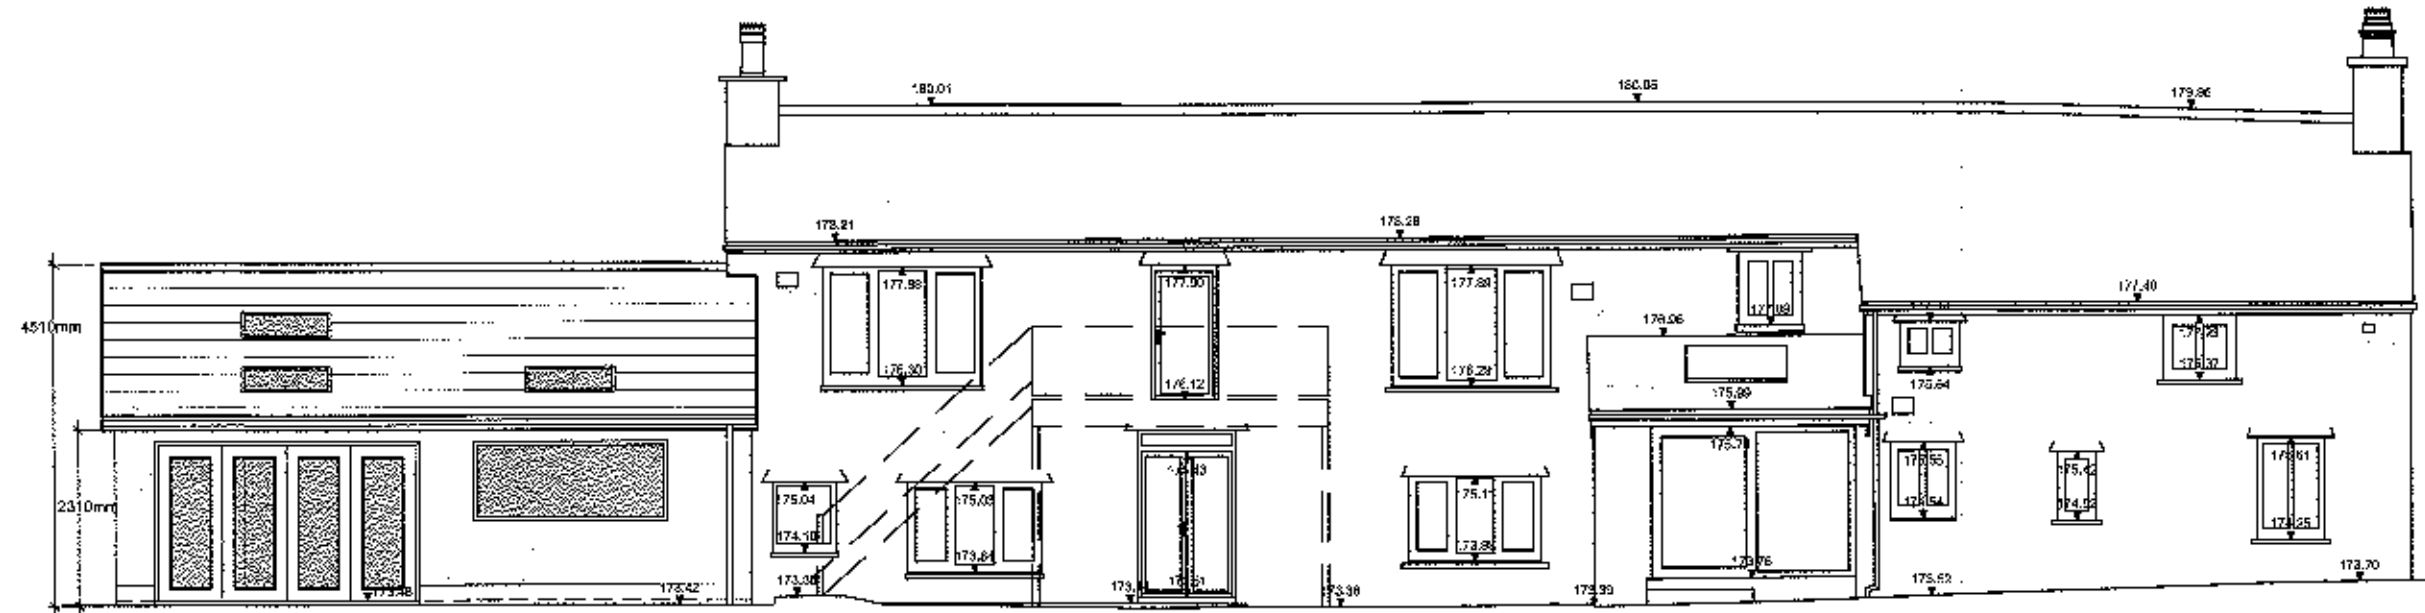

West Elevation

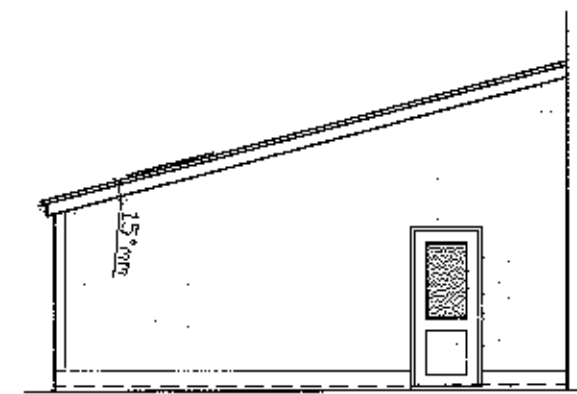

Part South Elevation

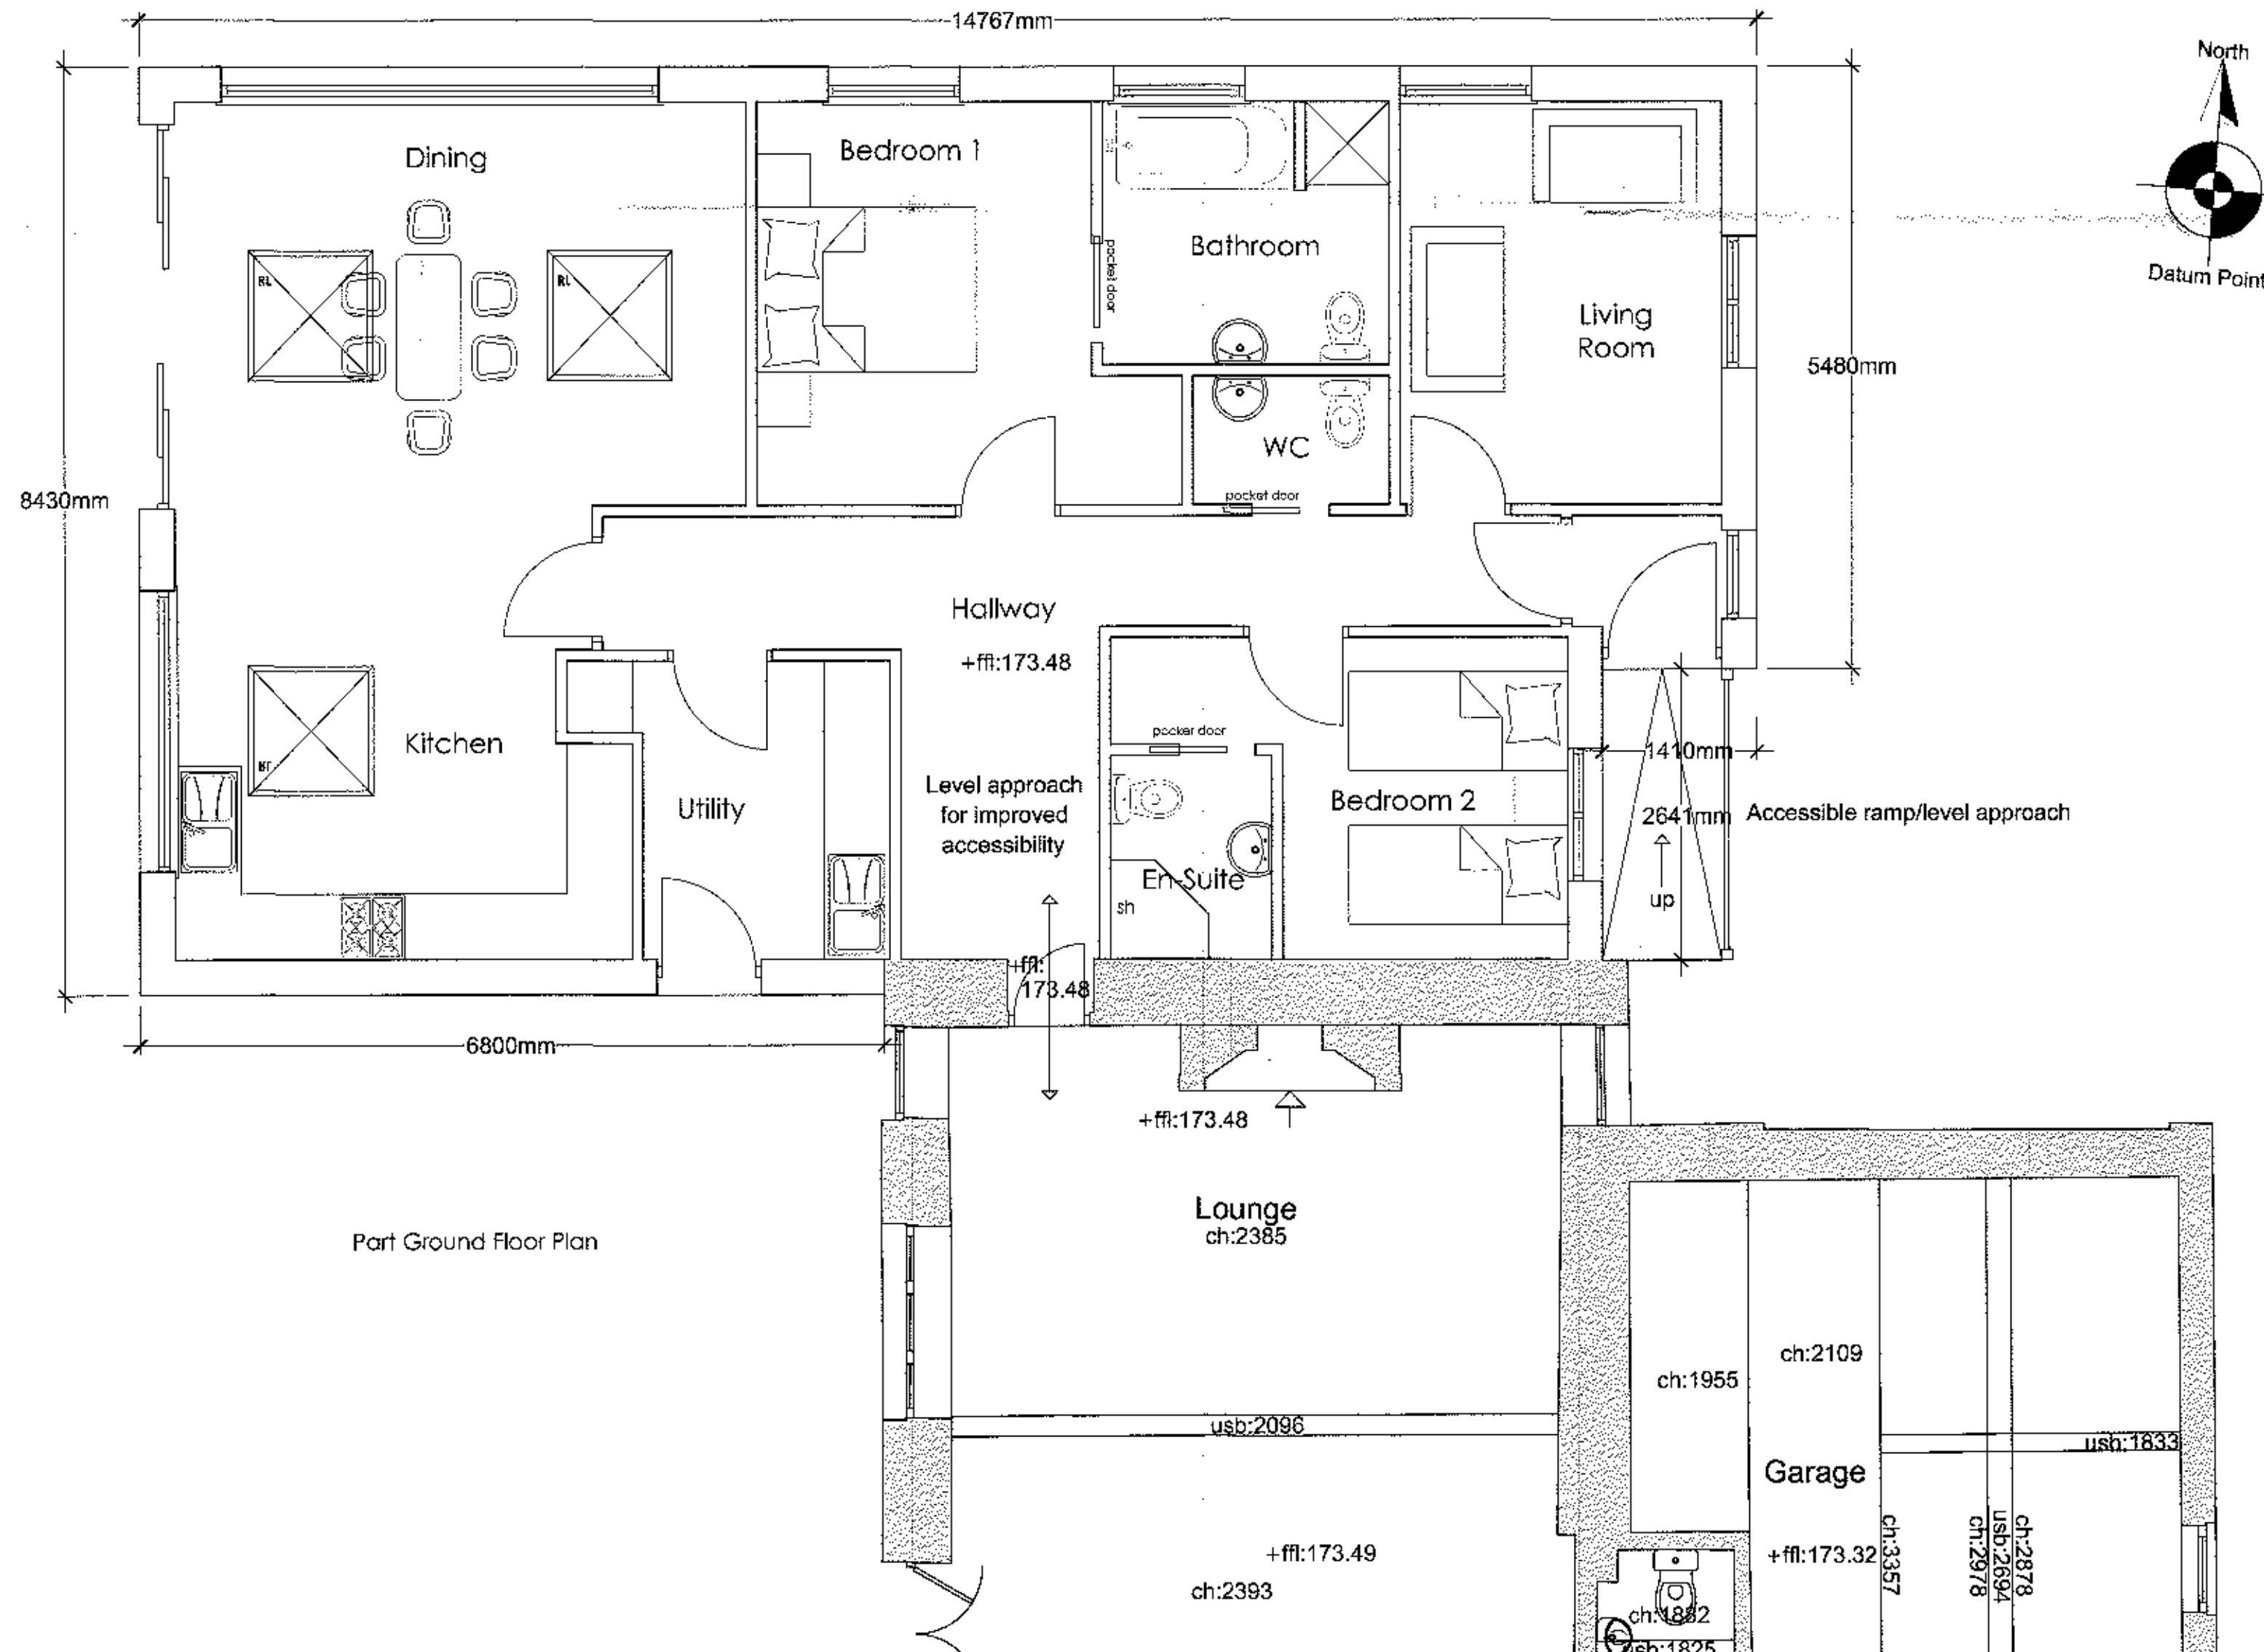


Part Ground Floor Plan

F	MF	Window added to bedroom 01 en-suite bathroom.	29.08.17
E	PG	F.F.L amended	24.08.17
D	LG	Stone plinth added following discussions with planning officer.	27.07.17
C	MF	Drawing revised following client comments.	15.05.17
B	LG	Drawing revised following client comments.	10.04.17
A	LG	Drawing revised.	29.03.17

no.	by	revision	date
Client	Mr and Mrs Wilson		
Job title	Proposed Extension to Wards Fold Farm Abbott Brow Mellor Blackburn BB2 7HU		



Drawing Title		
Proposed Plans and Elevations		
Scale	Date	Drawn
1:50/100 @ A1	Mar 2017	LFG

All Dimensions to be checked on site. Walls shown on plans are not to be assumed to be solid & should be checked for thickness, construction, load bearing capacity & stability.

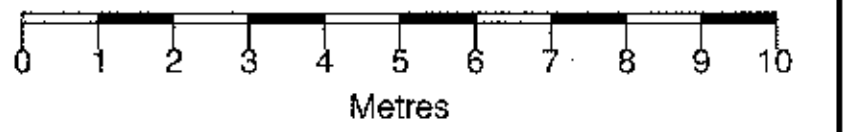

AB	Air Brick
ch:	Ceiling Height
CL	Cover Level
ff:	Finished Floor Level
GU	Gully
IC	Inspection Cover
MH	Man Hole
RWP	Rain Water Pipe
TF	Top of Fence
TW	Top of Wall
WP	Waste Pipe

NOTE
All levels relate to OGS 336(15) using GHS decal.

  

Project Description

Site Survey

Drawing Number
TRI-1910-02