




UK MAP CENTRE
.com



Ordnance
Survey®

Mapping and Data Centre

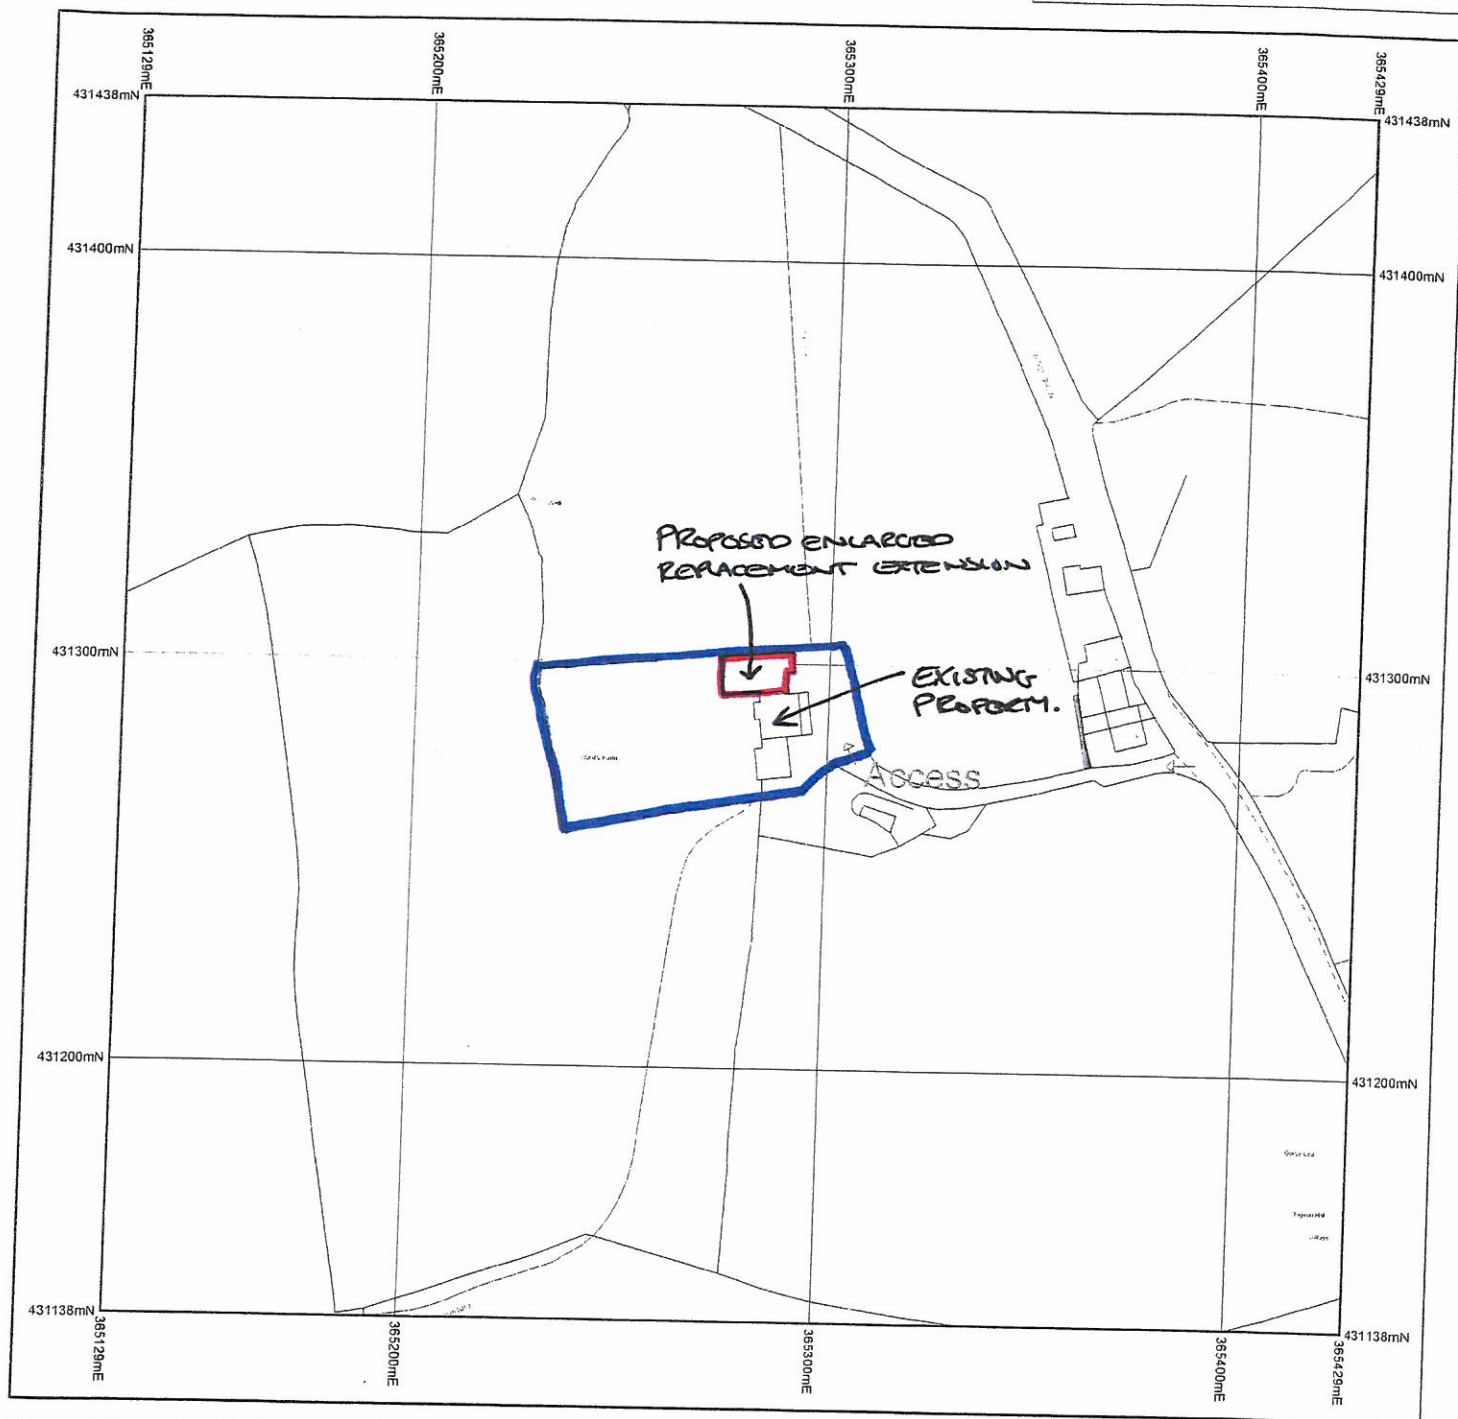

© Crown Copyright and database rights 2014 Ordnance Survey 100048957. The representation of road, track or path is no evidence of a boundary or right of way. The representation of features as lines is no evidence of a property boundary.

Supplied by: www.ukmapcentre.com
Serial Number: 54141
Centre Coordinates: 365279.431288
Production Date: 03 Aug 2014 15:46

Wardsfold farm extension

Client:
Ken Wilson

Project: Residential Extension

Location: Wards Fold Farm, Abbott Brow, Mellor, BB2 7HU

Rev. C	Description: Addition of office and minor alterations to design and details.	Drawn: AS
Rev. B	Description: Enlargement of floor space and minor alterations, including additional changes.	Drawn: AS
Rev. A	Description: Floor level alterations along with elevation changes to the roof and floor levels.	Drawn: AS
Dwg Title: RevisionC - Location Plan		
Scale: 1:1250	Drawn: A3	Date: 9 / 10 / 14
Dwg No: NW1	Revision: C	



PROPOSED ENLARGED REPLACEMENT EXTENSION



EXISTING
PROPERTY.



Ward's Farm

ACCESS

SITE PLAN 1:500 GA4.