




This drawing is to be read in conjunction with all relevant Architect, consultant and specialist drawings and specifications. The Architect is to be notified of any discrepancies before proceeding. Do not scale from this drawing. All dimensions and levels are to be checked on site. This drawing is subject to copyright. All work carried out before Planning and Building Permission has been granted is at the contractor's risk.
 NOTE: All dimensions are to the face of blockwork/studwork (not to plaster finish).

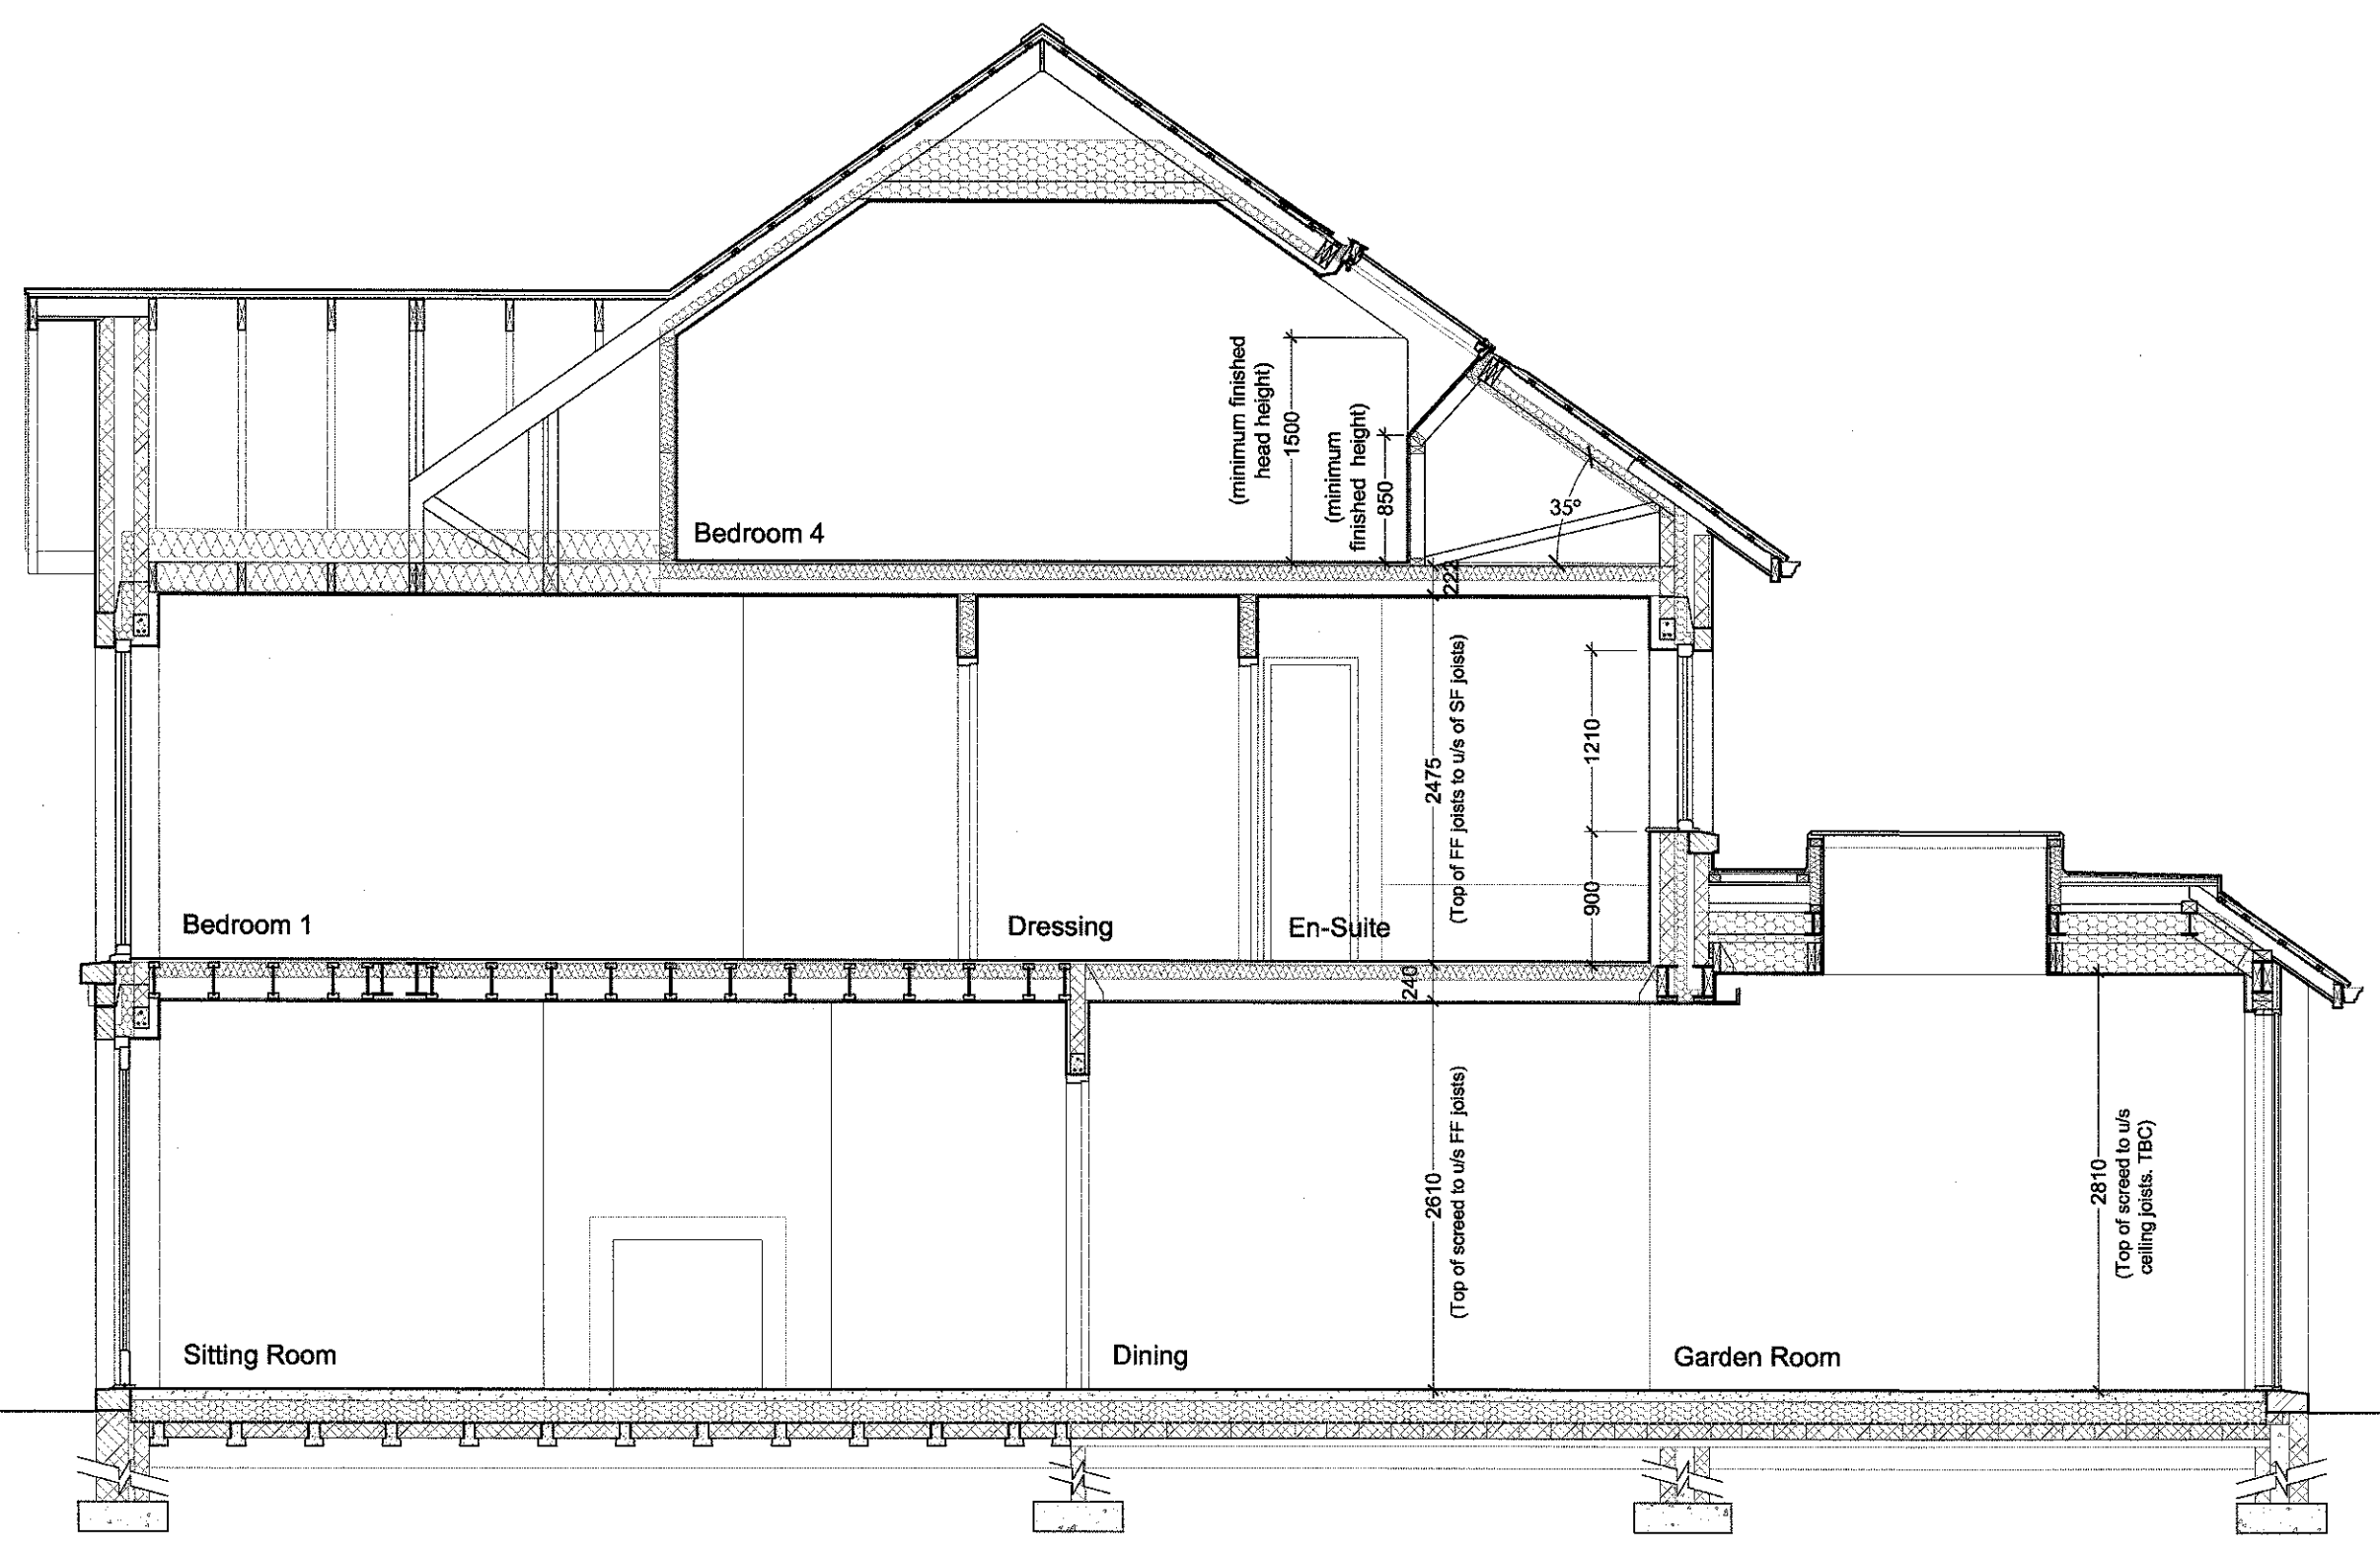


Section A

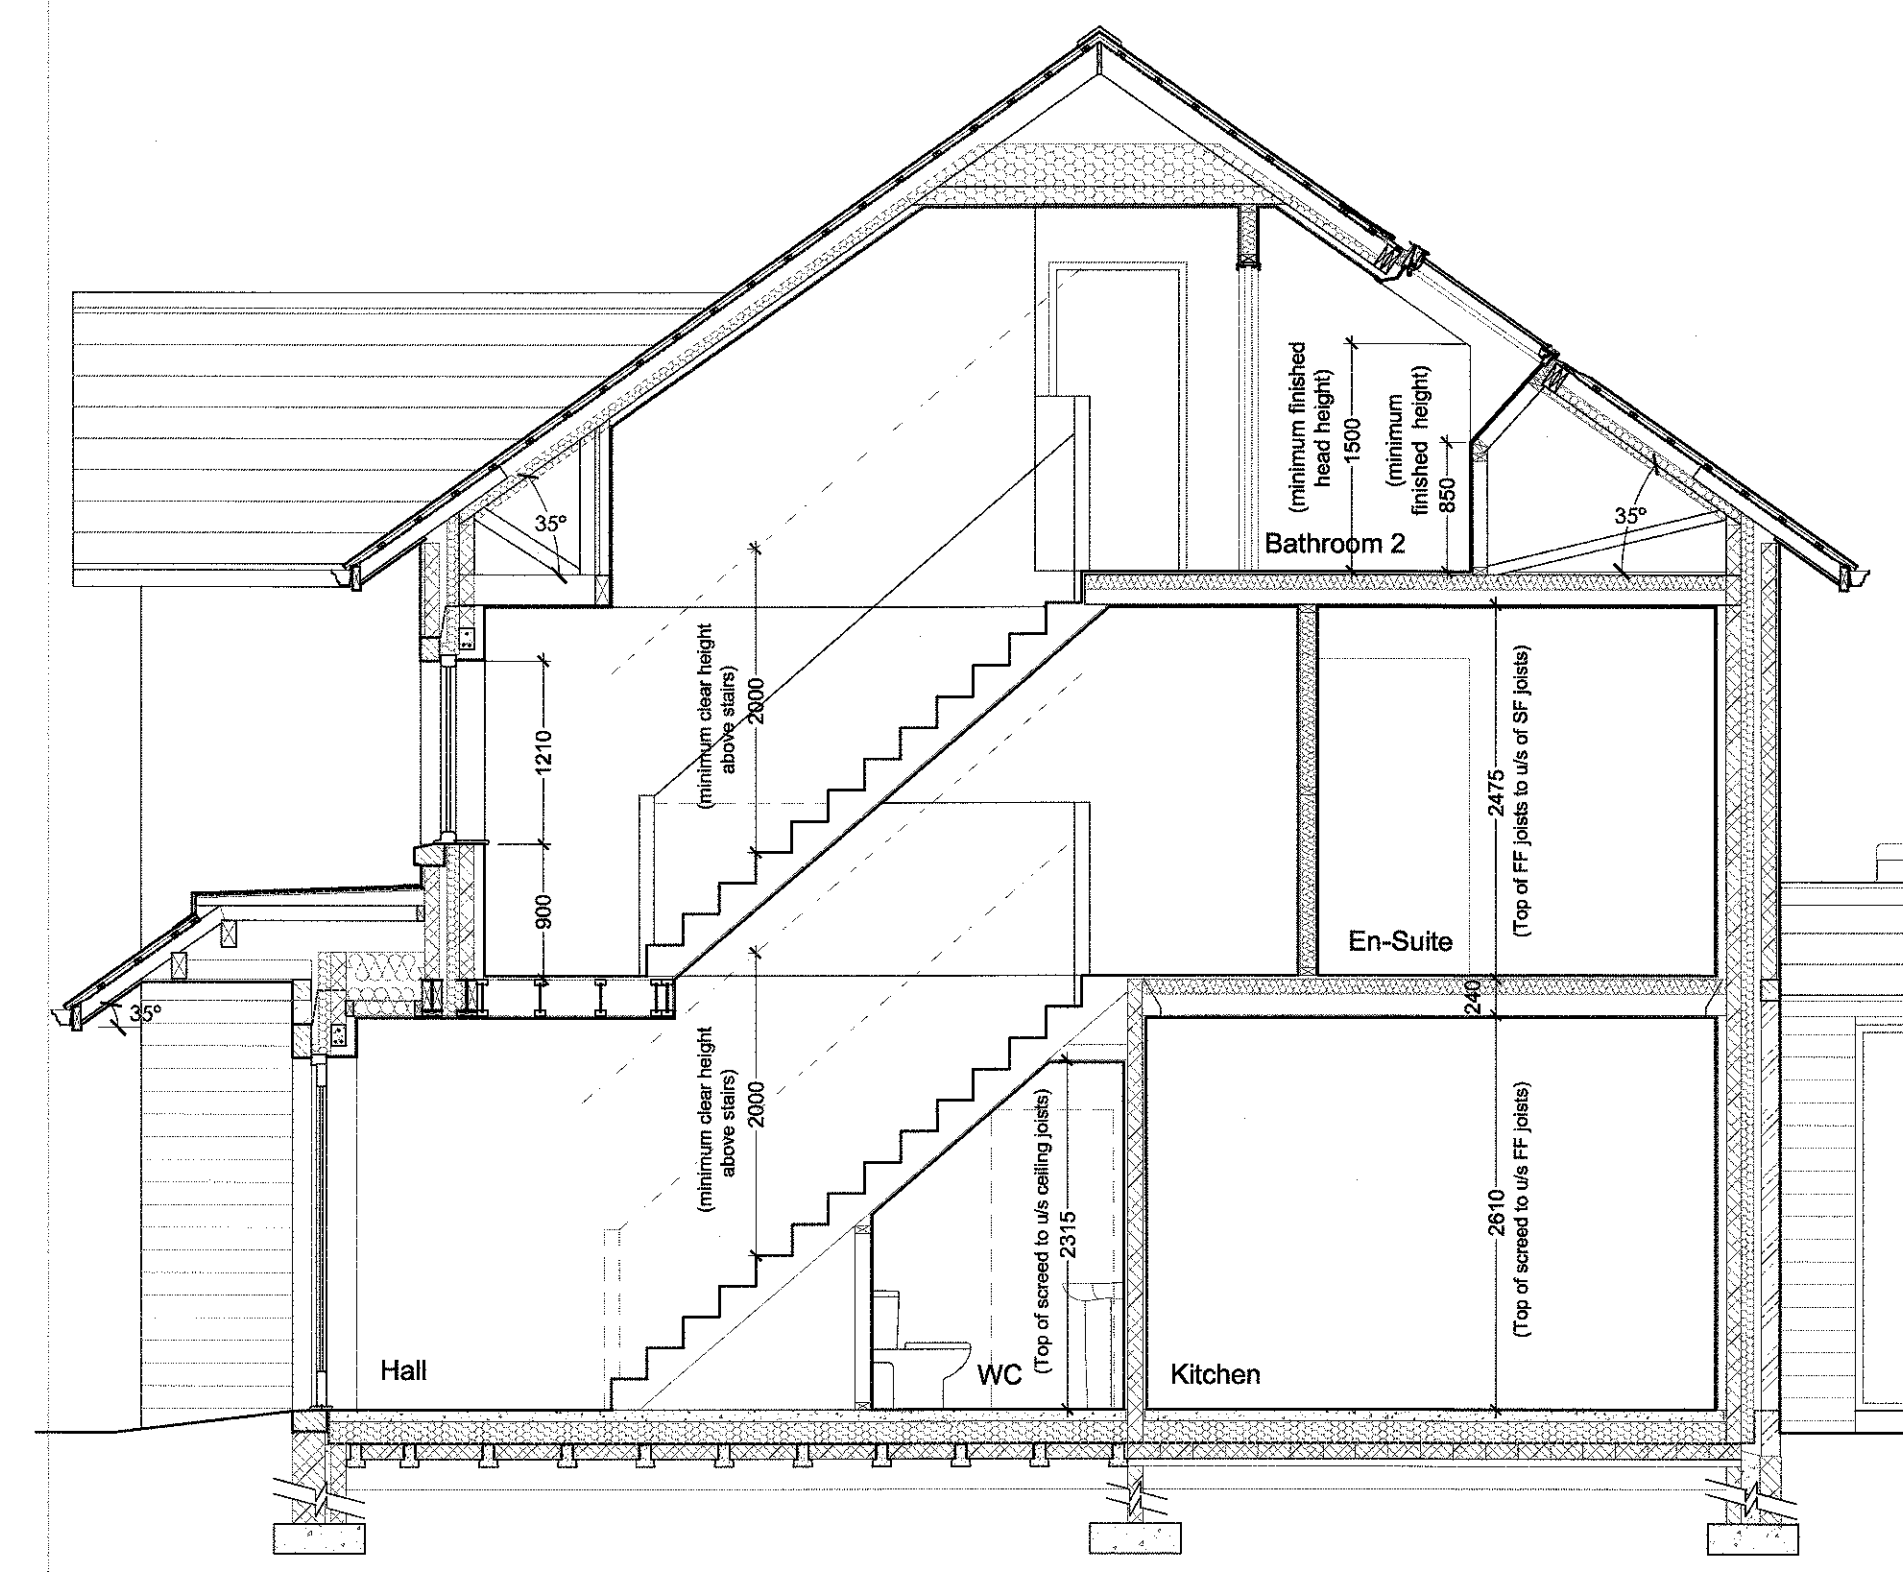


Section B

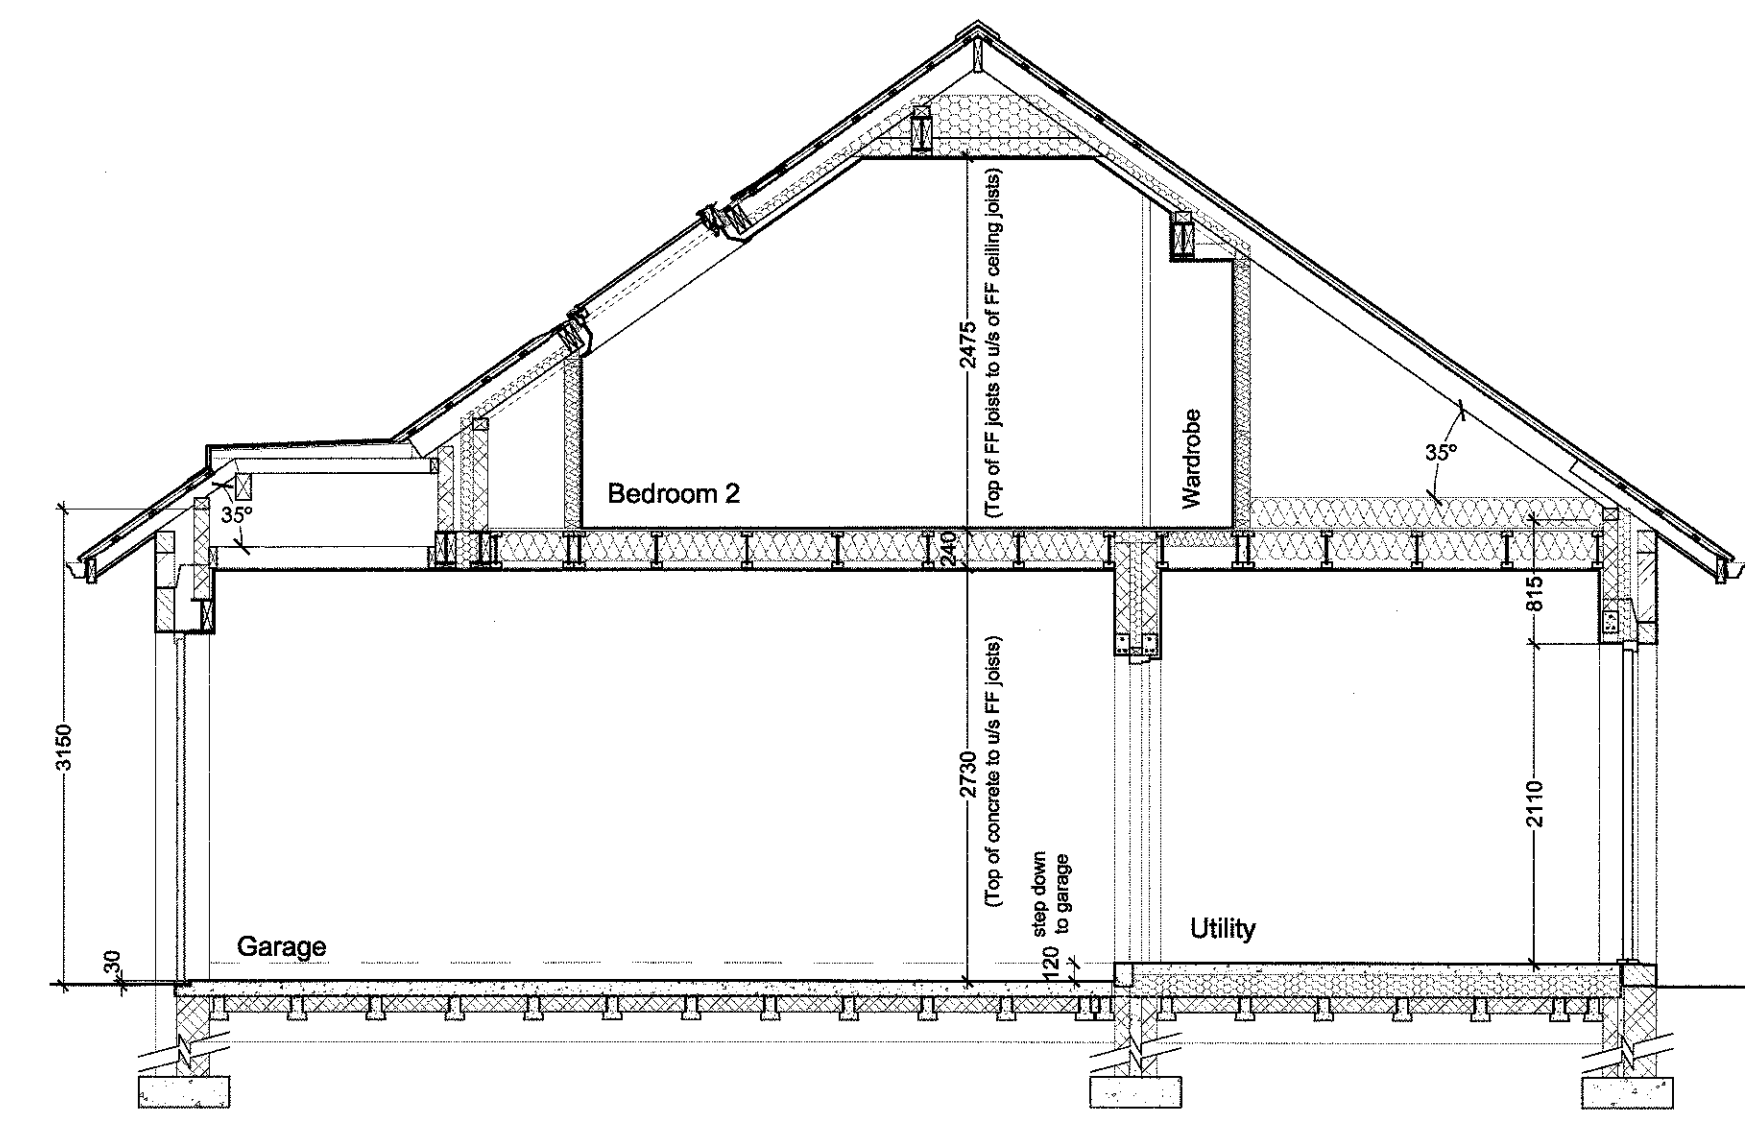


Section C

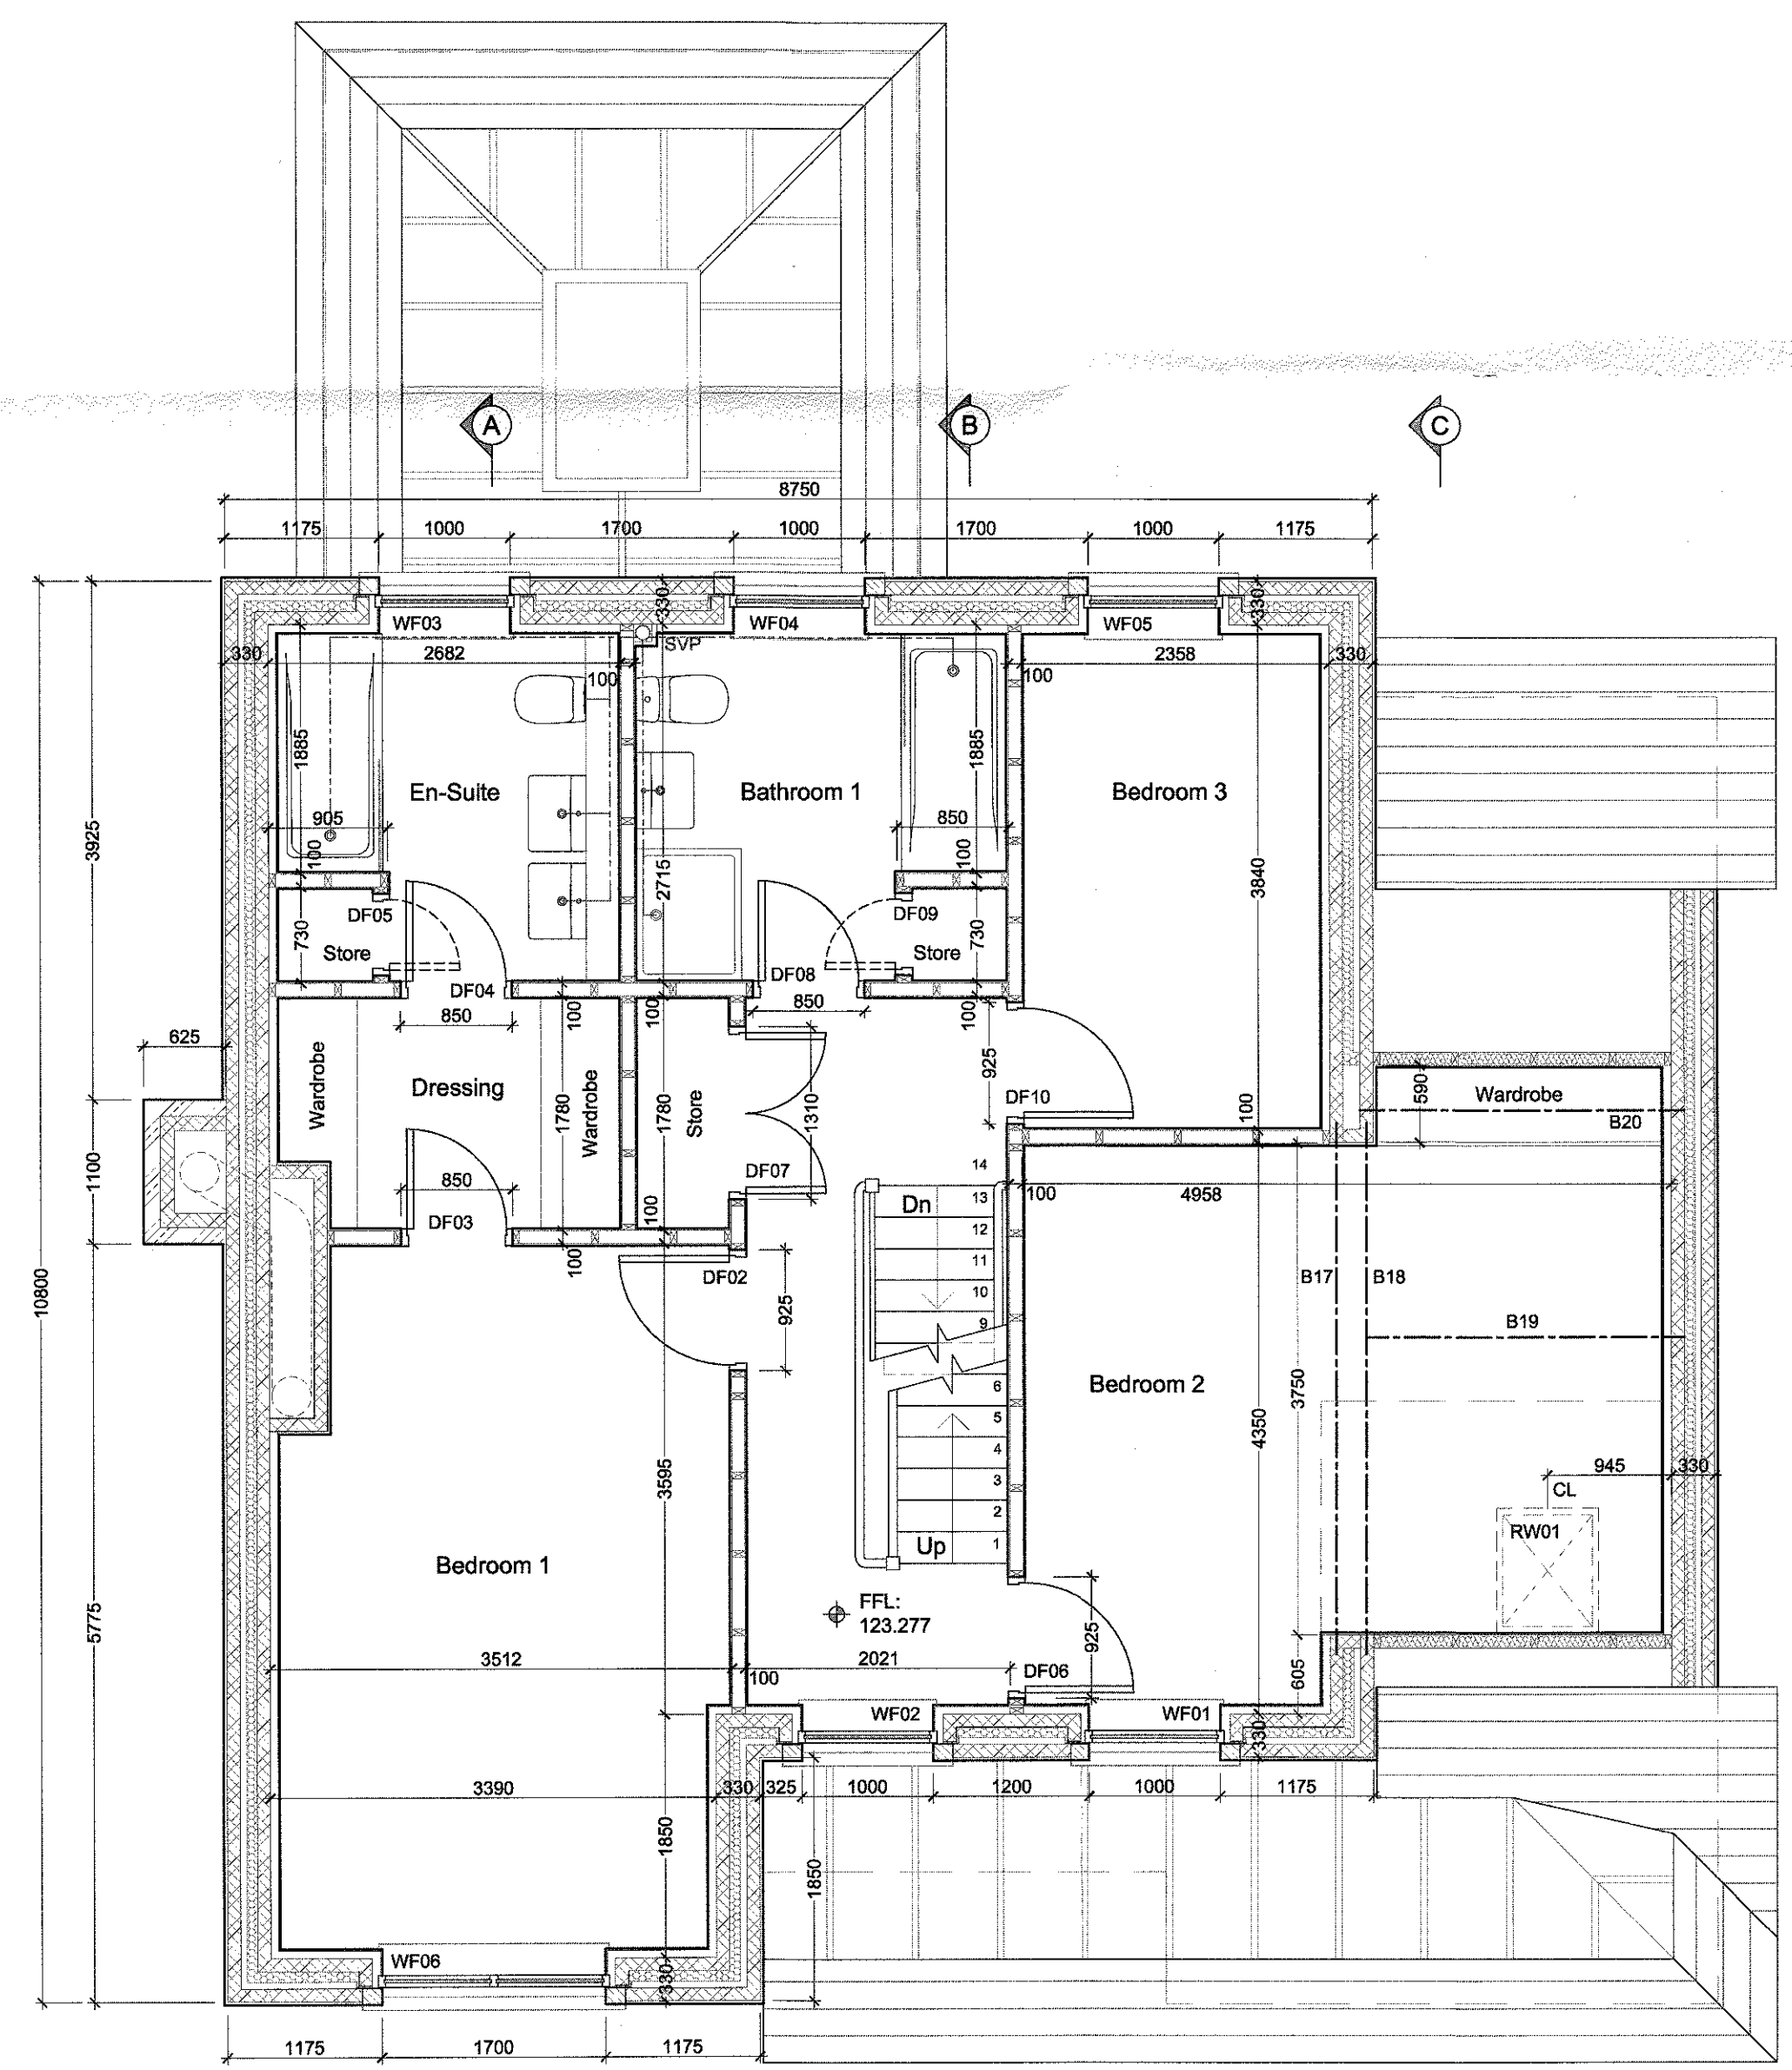

First Floor Plan

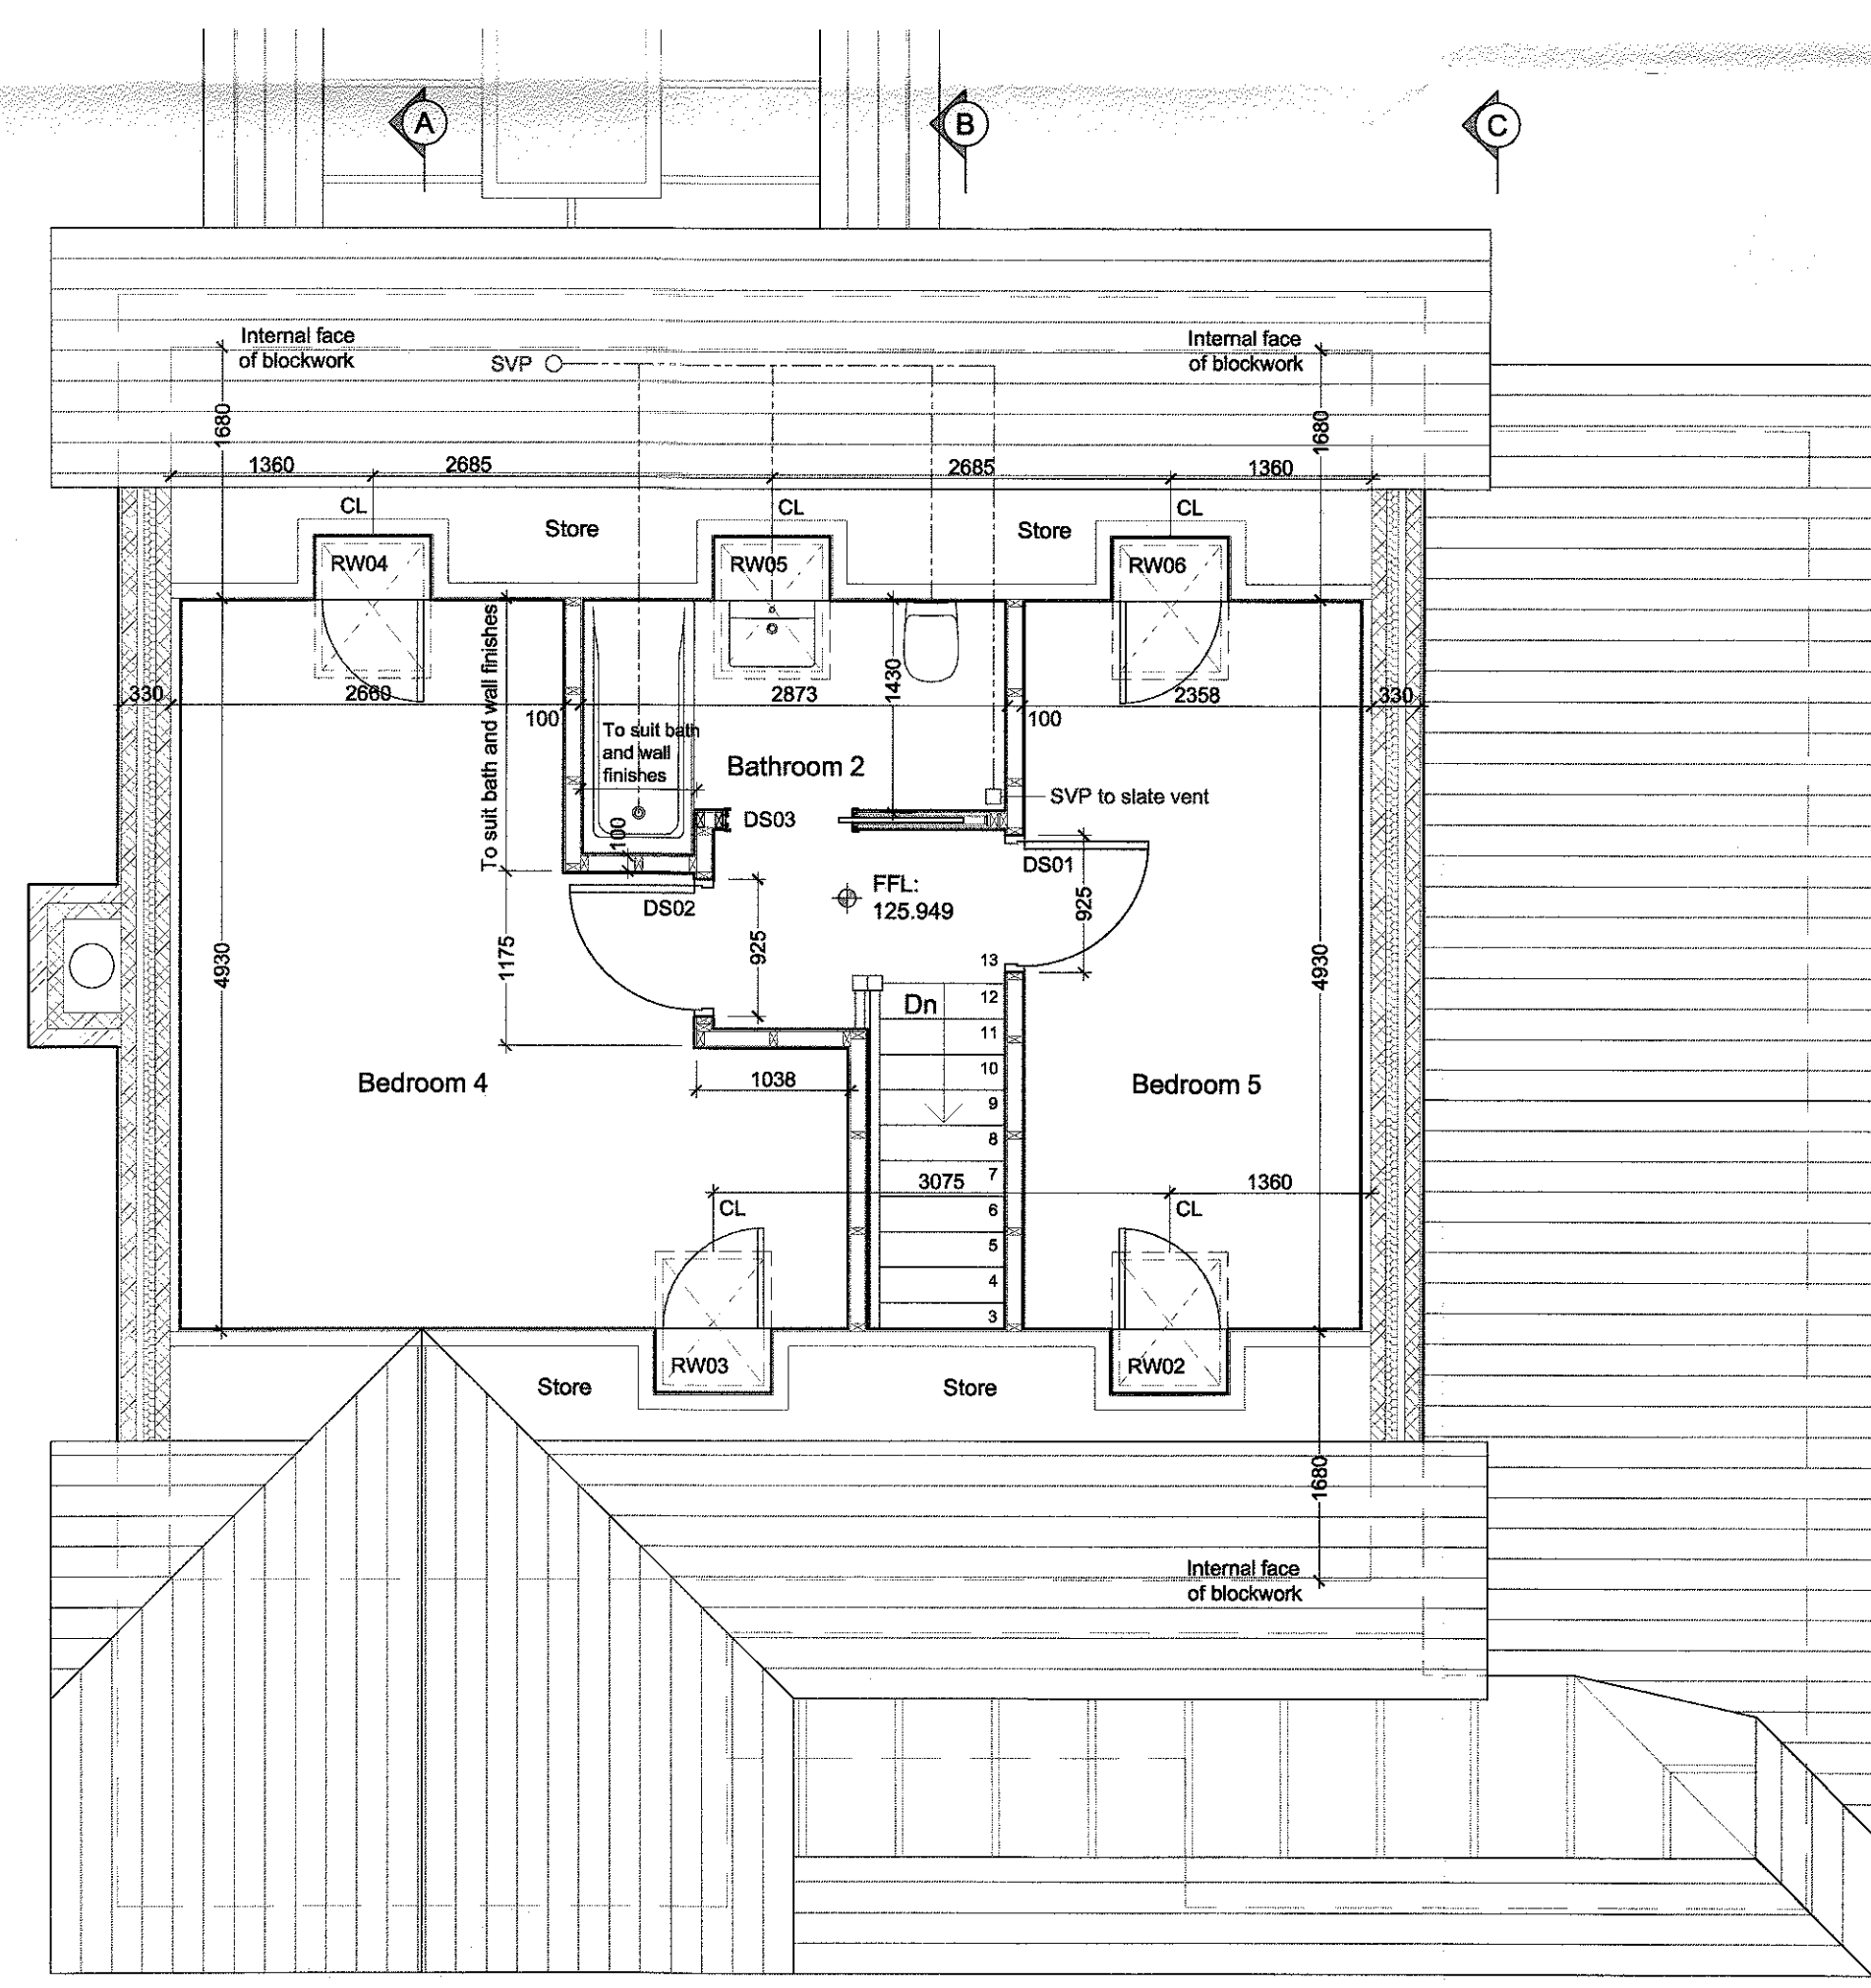

Second Floor Plan

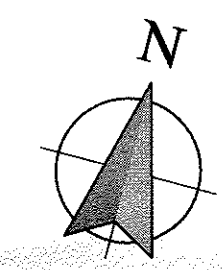

All dimensions given to face of stone/block/studwork

REVISIONS:
 Rev A - Various minor amendments. - 14.07.16 - NE
 Rev B - Eaves details amended. Various other amendments. - 26.07.16 - NE
 Rev C - Garden room added. - 04.08.17 - NE

Client:
 J.J. Construction (NW) Ltd.

Job Title:
 Proposed Erection of 10 houses on land off Chatham Old Road Chatham

3 2017 08 30 P

Drawing Title:
 Plot 8 Proposed First Floor Plan, Second Floor Plan and Sections

Scale: 1:50 @ A1 Date: June 2016 Drawn: NE

spa
 SUNDERLAND PEACOCK & ASSOCIATES LTD
 HAZELHIRE, PINLICO ROAD, CLITHEROE
 LANCASHIRE, BB7 2JG
 T 01305 423178 F 01200 427328
 E info@sunderlandpeacock.com
 www.sunderlandpeacock.com

5138 - 17 Rev C