



# EXISTING GROUND FLOOR & FIRST FLOOR PLANS


BROOKLYN - PRESTON ROAD - RIBCHESTER - PRESTON

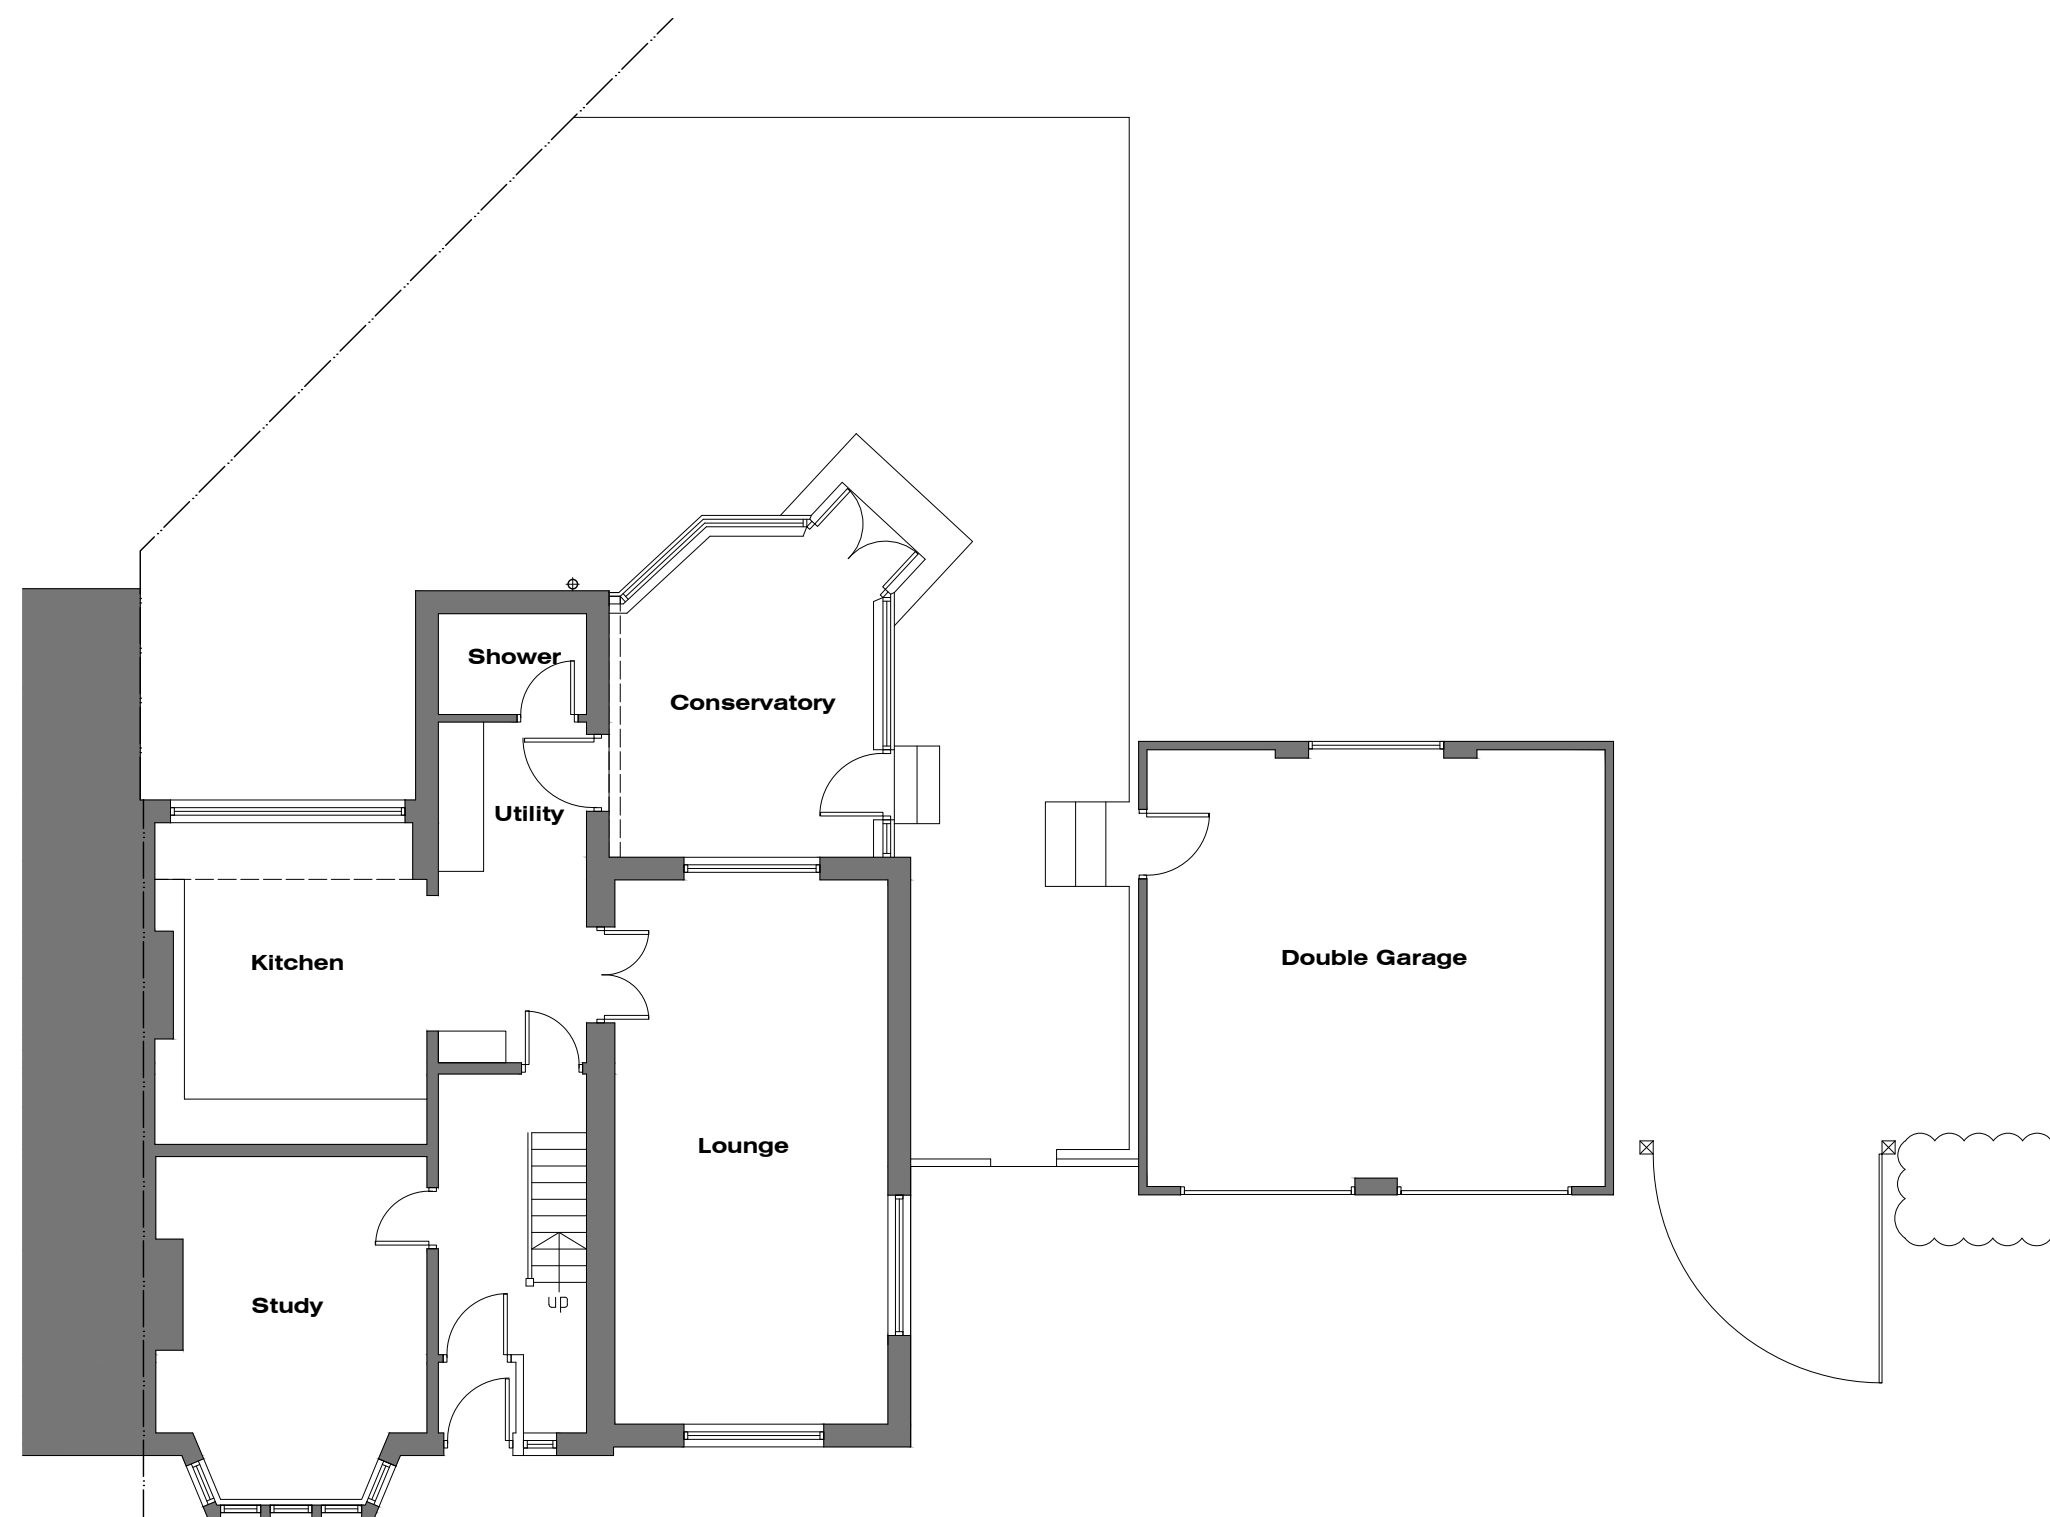

GROUND FLOOR PLAN

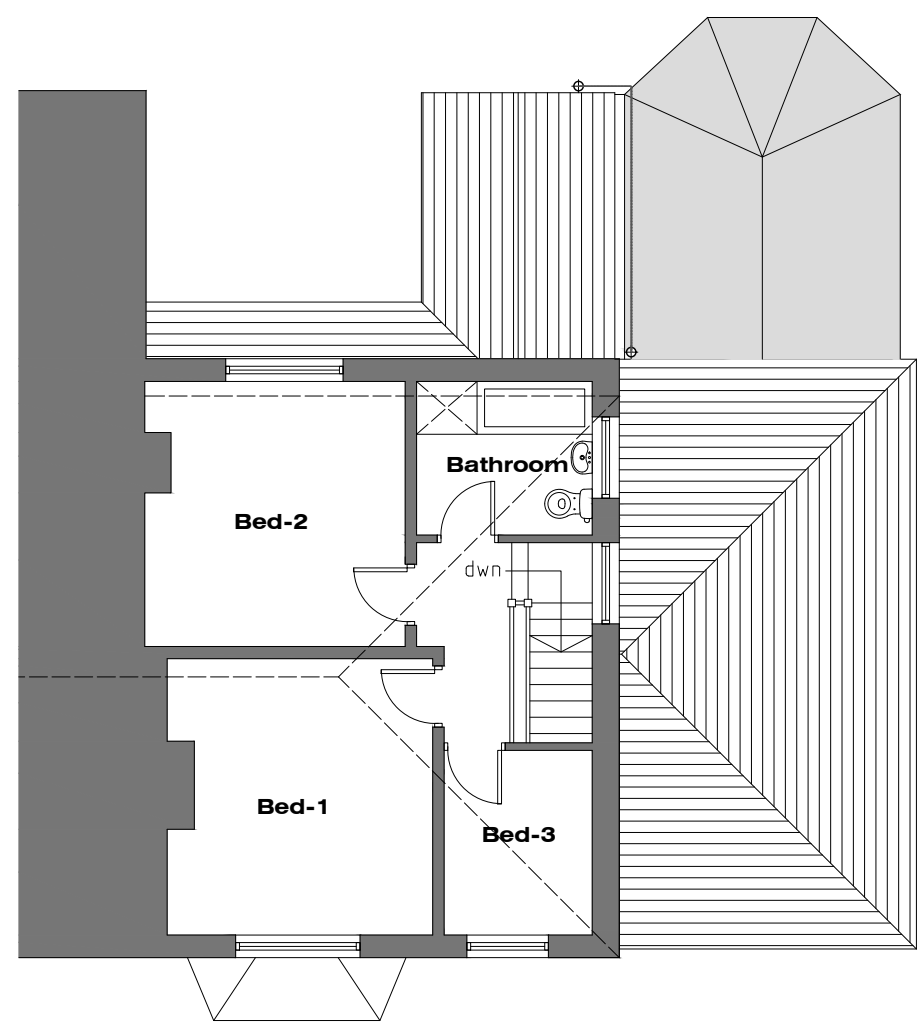

FIRST FLOOR PLAN

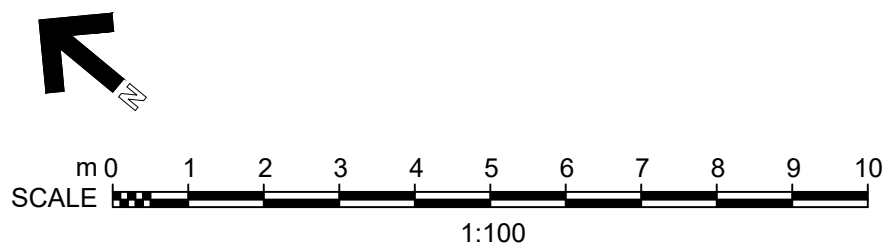

MR & MRS LEE BROOKLYN PRESTON ROAD RIBCHESTER PRESTON PR			
<b>EXISTING</b> GROUND & FIRST FLOOR PLANS			
Rev--	-	-	-
SCALE - 1:100 (A3).....DRAWN: J.MONKS			

# EXISTING ELEVATIONS

BROOKLYN - PRESTON ROAD - RIBCHESTER - PRESTON




Front (South-West) Elevation




Side (South-East) Elevation



Rear (North-East) Elevation

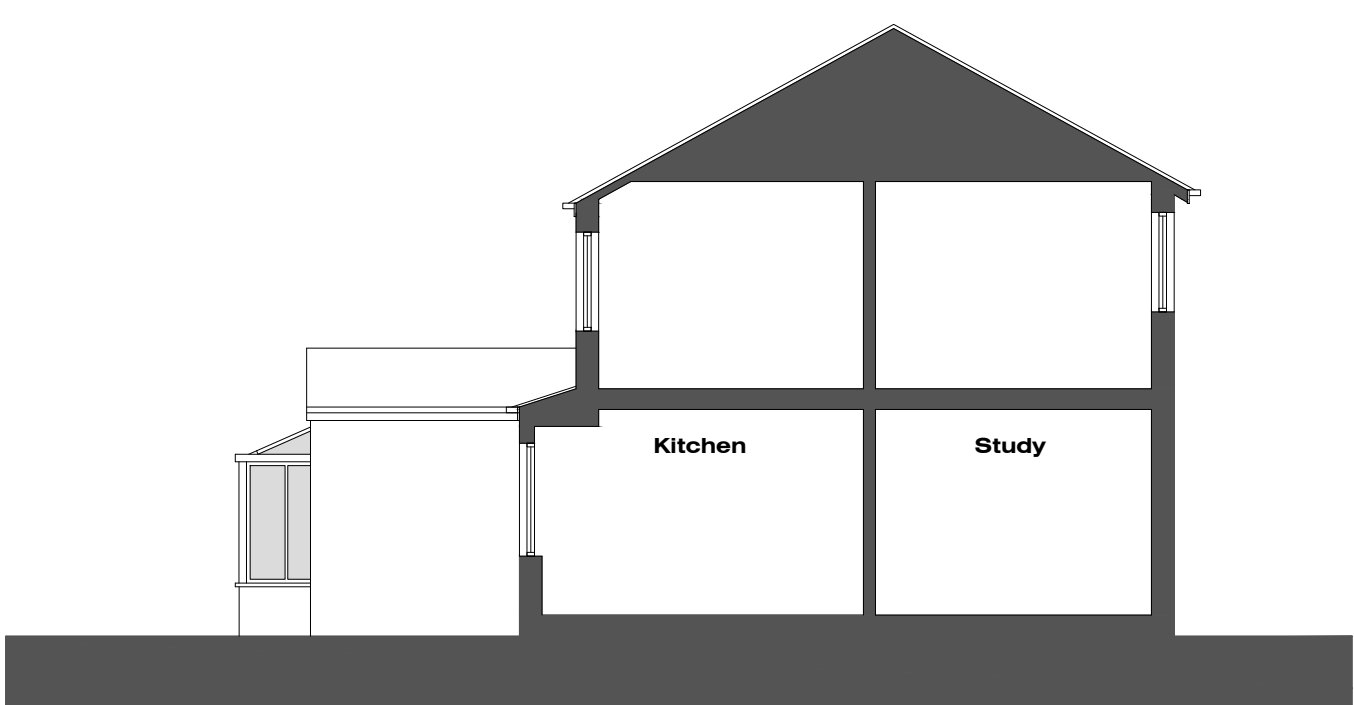

Side (North West) Sectional Elevation

 

MR & MRS LEE  
BROOKLYN  
PRESTON ROAD  
RIBCHESTER  
PRESTON PR



EXISTING  
ELEVATIONS

Rev-- - -

SCALE - 1:100 (A3).....DRAWN: J.MONKS

# EXISTING SITE PLAN



BROOKLYN - PRESTON ROAD - RIBCHESTER - PRESTON

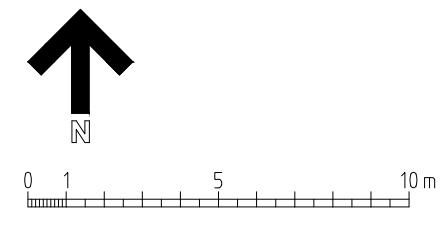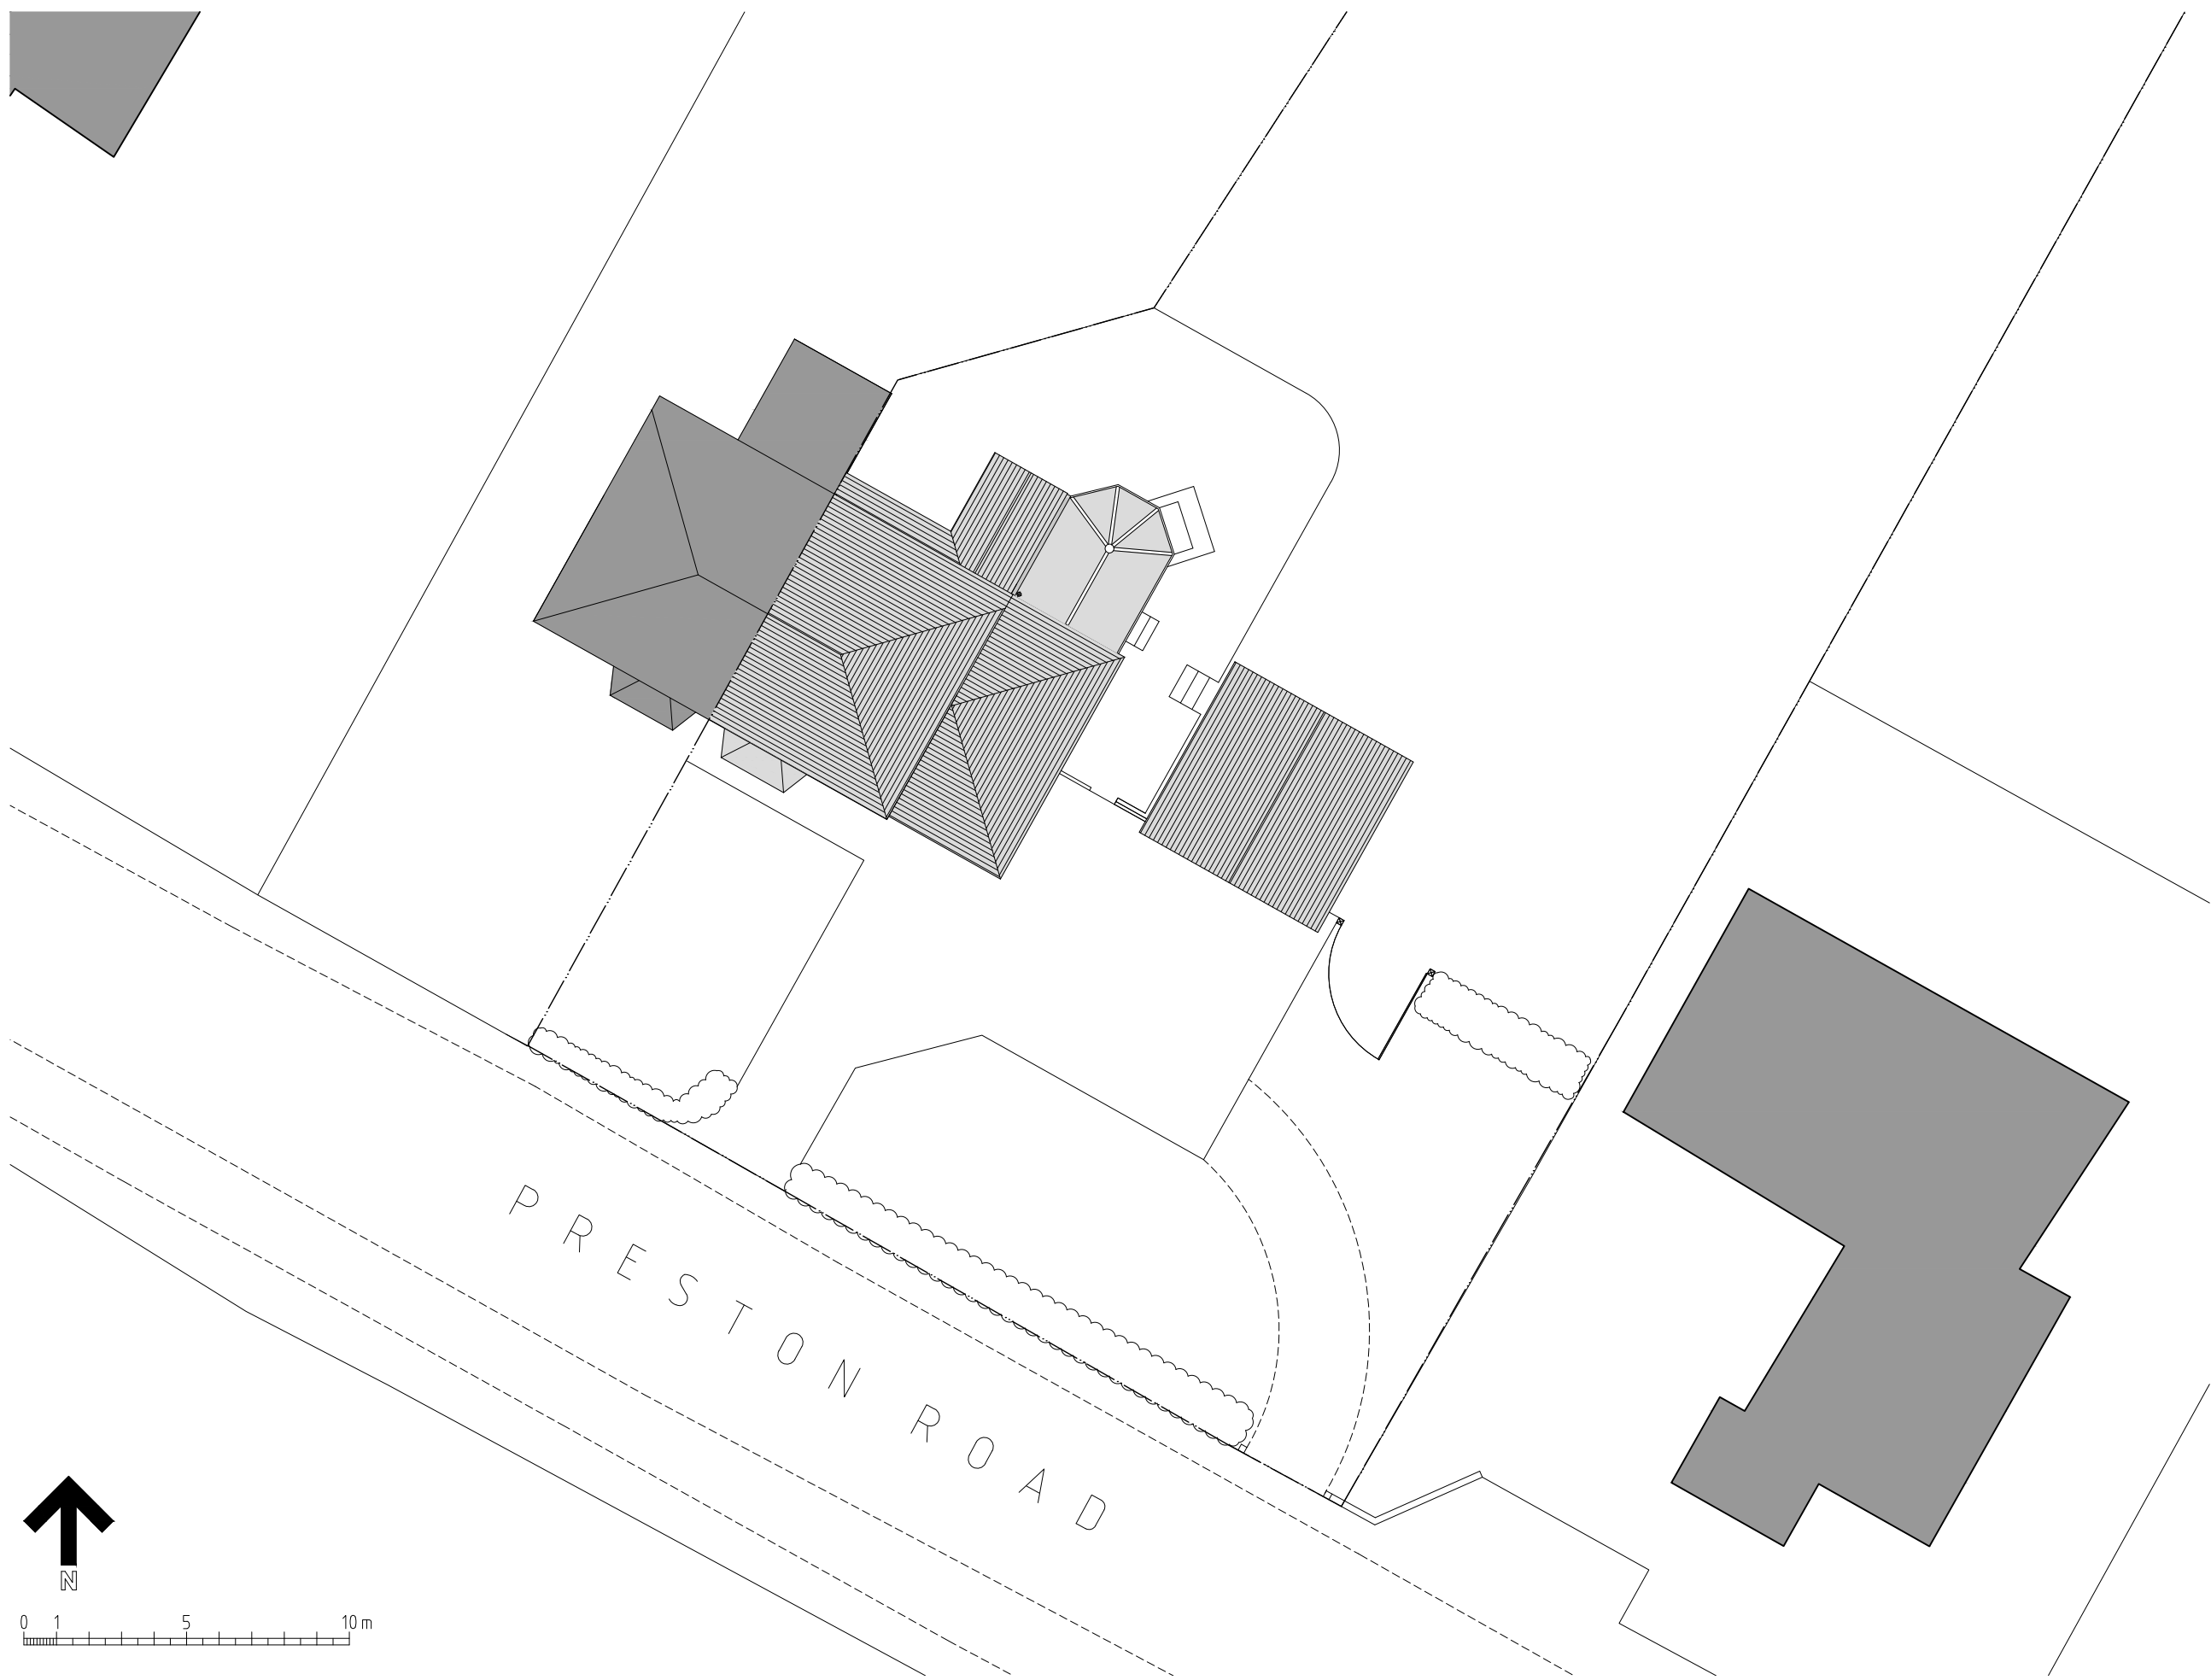

<b>MR &amp; MRS LEE</b> <b>BROOKLYN</b> <b>PRESTON ROAD</b> <b>RIBCHESTER</b> <b>PRESTON PR</b>					
<b>EXISTING</b> SITE PLAN					
Rev--					- -
SCALE - 1:100 (A3).....DRAWN: J.MONKS					

# PROPOSED SK-2 GROUND & FIRST FLOOR PLANS

BROOKLYN - PRESTON ROAD - RIBCHESTER - PRESTON

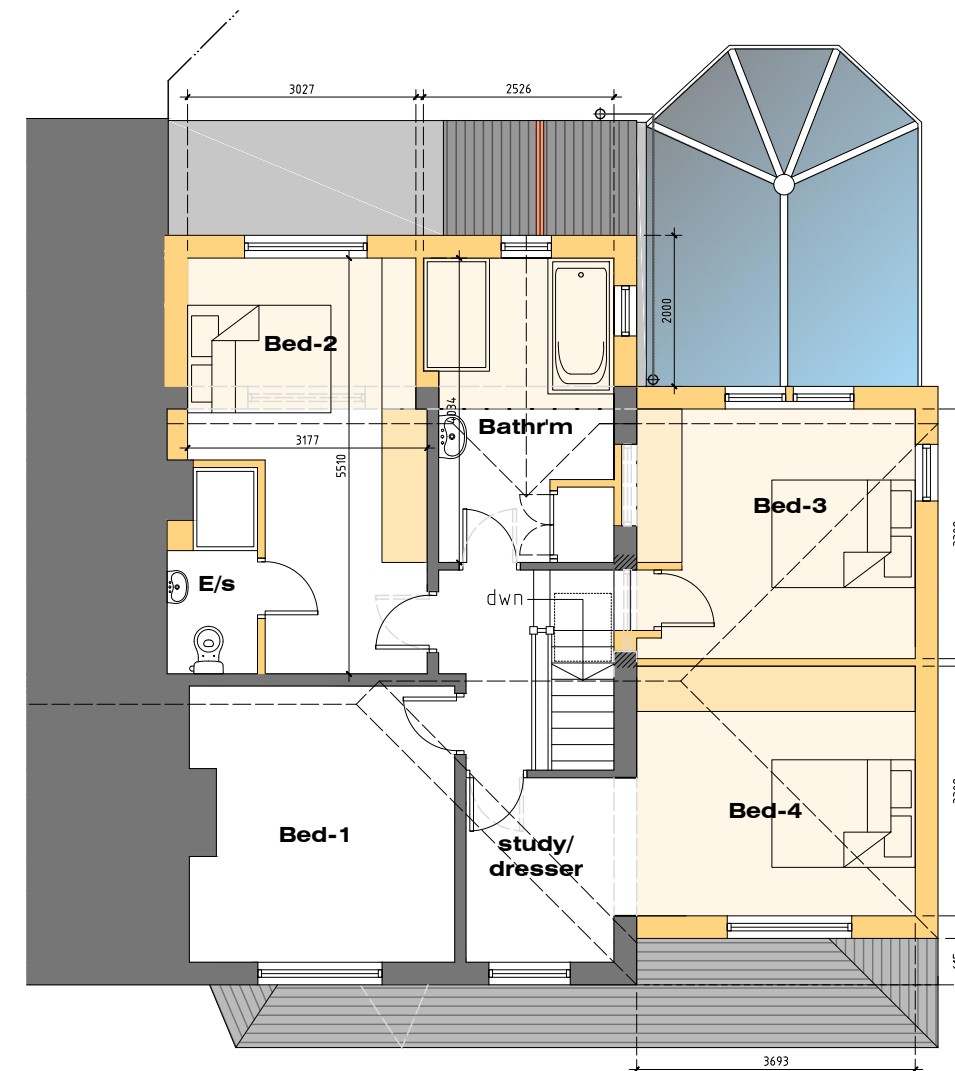 

FIRST FLOOR PLAN

MR & MRS LEE  
BROOKLYN  
PRESTON ROAD  
RIBCHESTER  
PRESTON PR

**PROPOSED SK-2**  
GROUND & FIRST FLOOR PLANS

Rev-- - -  
SCALE - 1:100 (A3).....DRAWN: J.MONKS

# PROPOSED ELEVATIONS

BROOKLYN - PRESTON ROAD - RIBCHESTER - PRESTON




Front (South-West) Elevation




Side (South-East) Elevation



Rear (North-East) Elevation

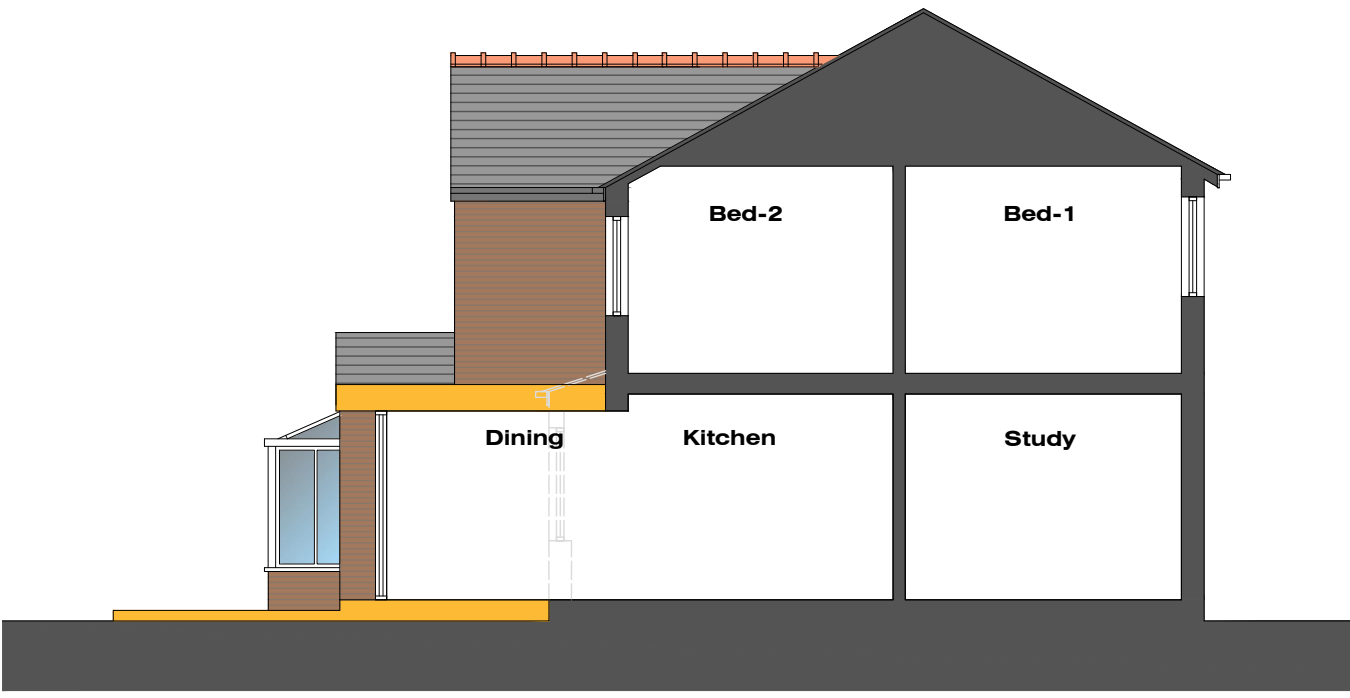

Side (North West) Sectional Elevation

 


MR & MRS LEE  
BROOKLYN  
PRESTON ROAD  
RIBCHESTER  
PRESTON PR

**PROPOSED**  
ELEVATIONS

Rev-- - -  
SCALE - 1:100 (A3).....DRAWN: J.MONKS

# PROPOSED SITE PLAN



BROOKLYN - PRESTON ROAD - RIBCHESTER - PRESTON

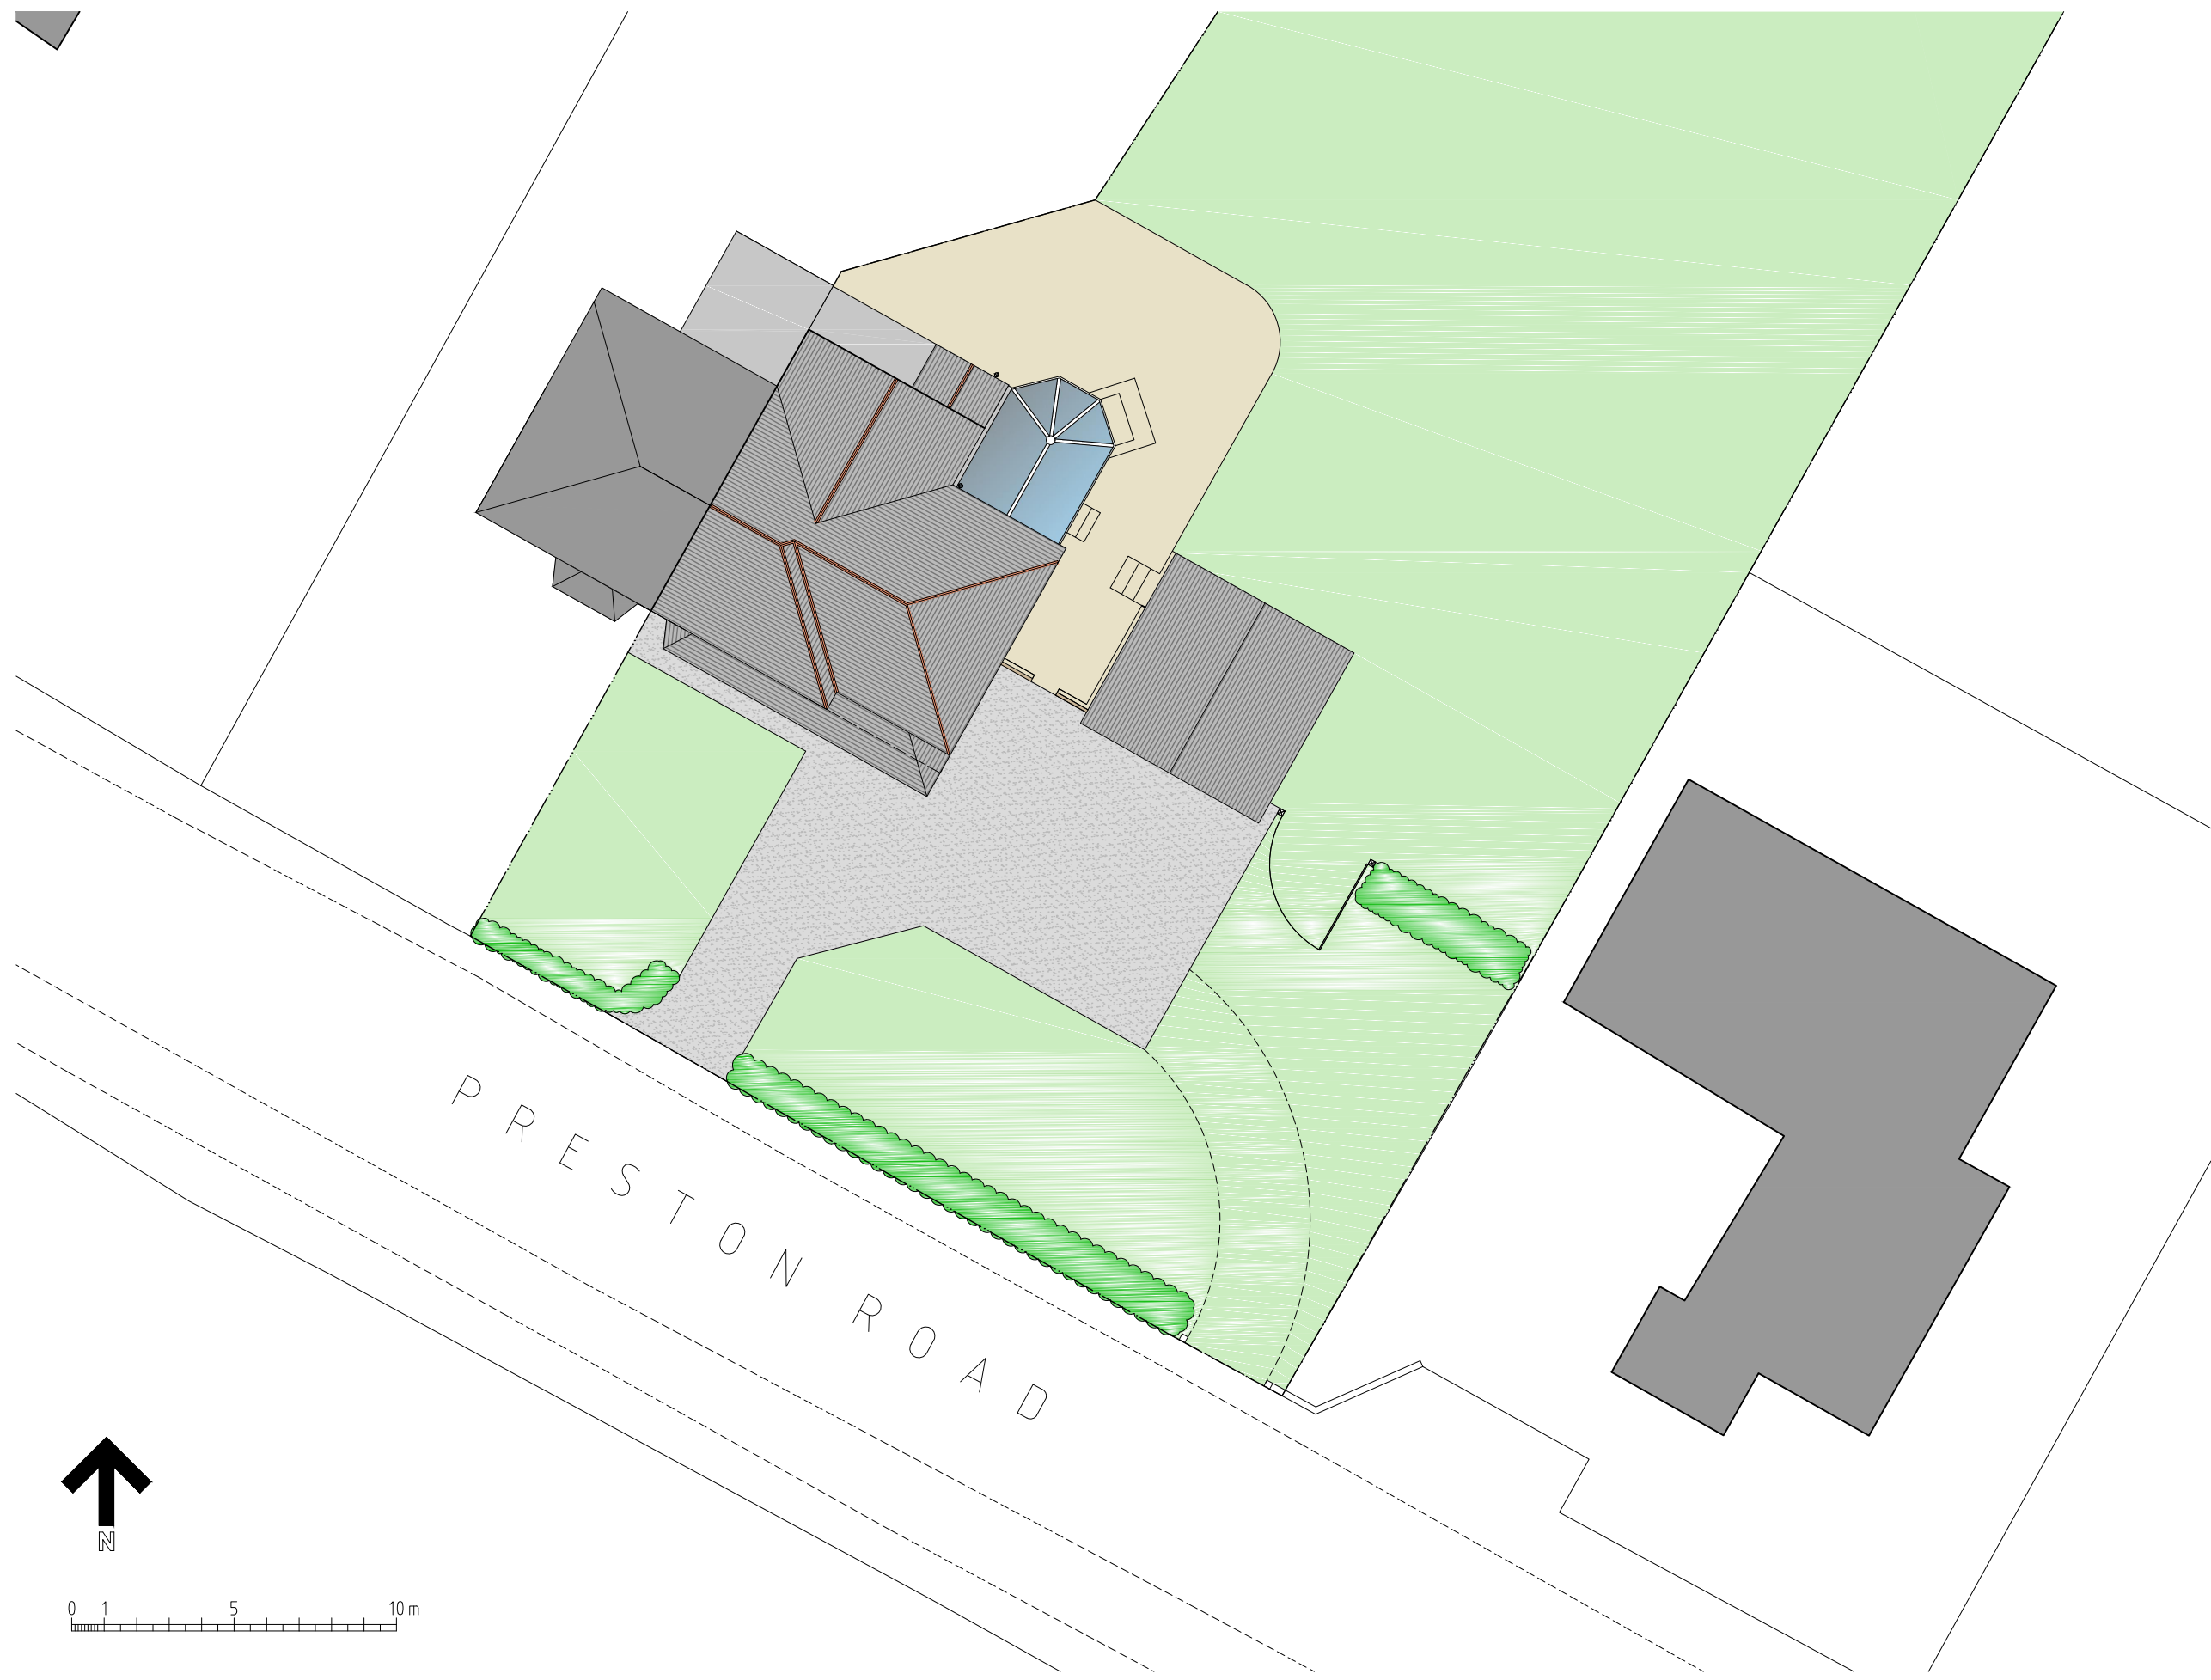

MR & MRS LEE BROOKLYN PRESTON ROAD RIBCHESTER PRESTON PR					
PROPOSED SITE PLAN					
Rev--					- -
SCALE - 1:100 (A3).....DRAWN: J.MONKS					

# PROPOSED GARAGE FLOOR PLANS

BROOKLYN - PRESTON ROAD - RIBCHESTER - PRESTON

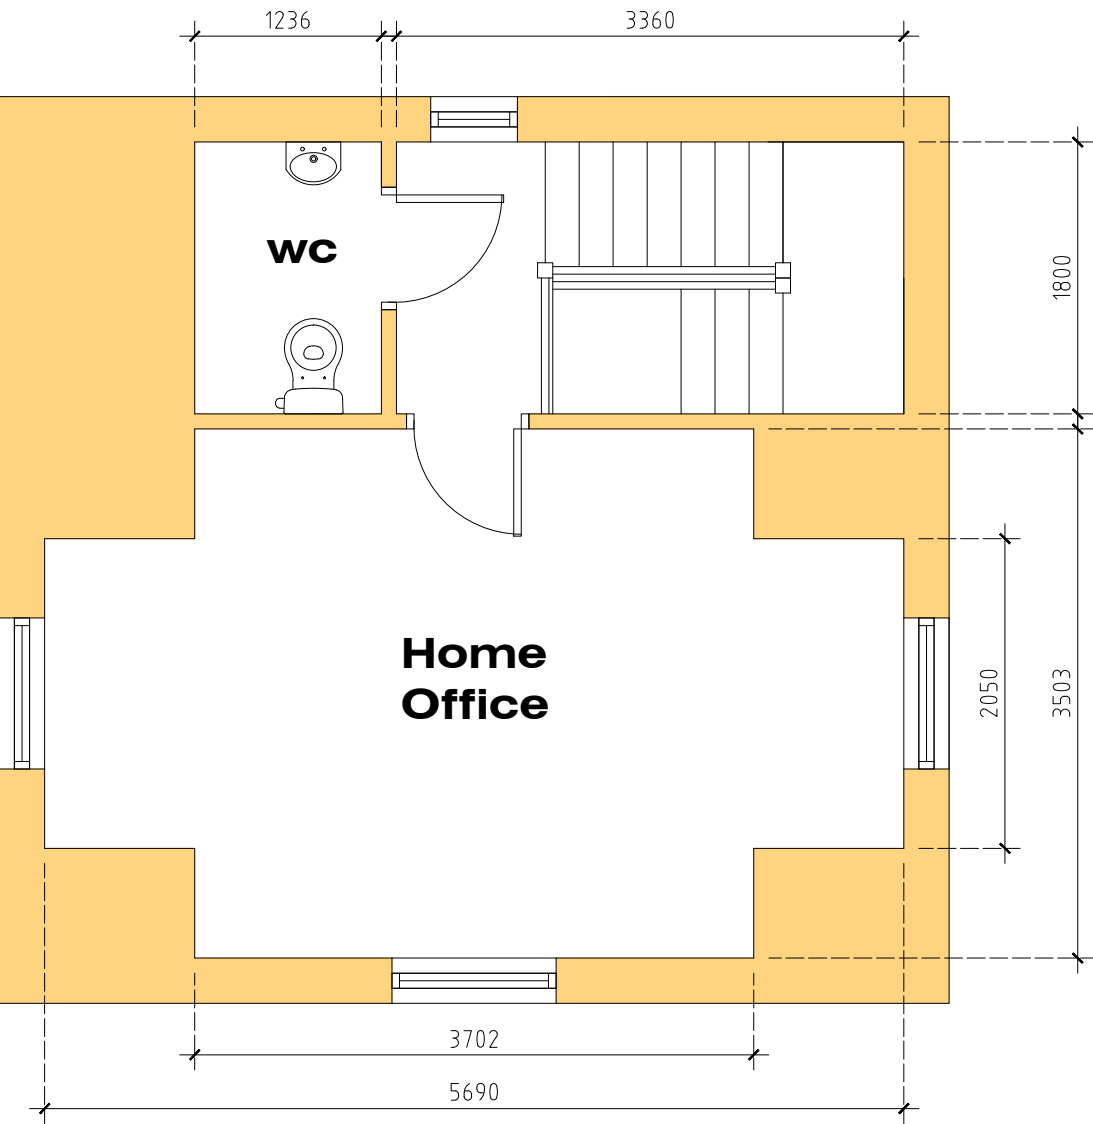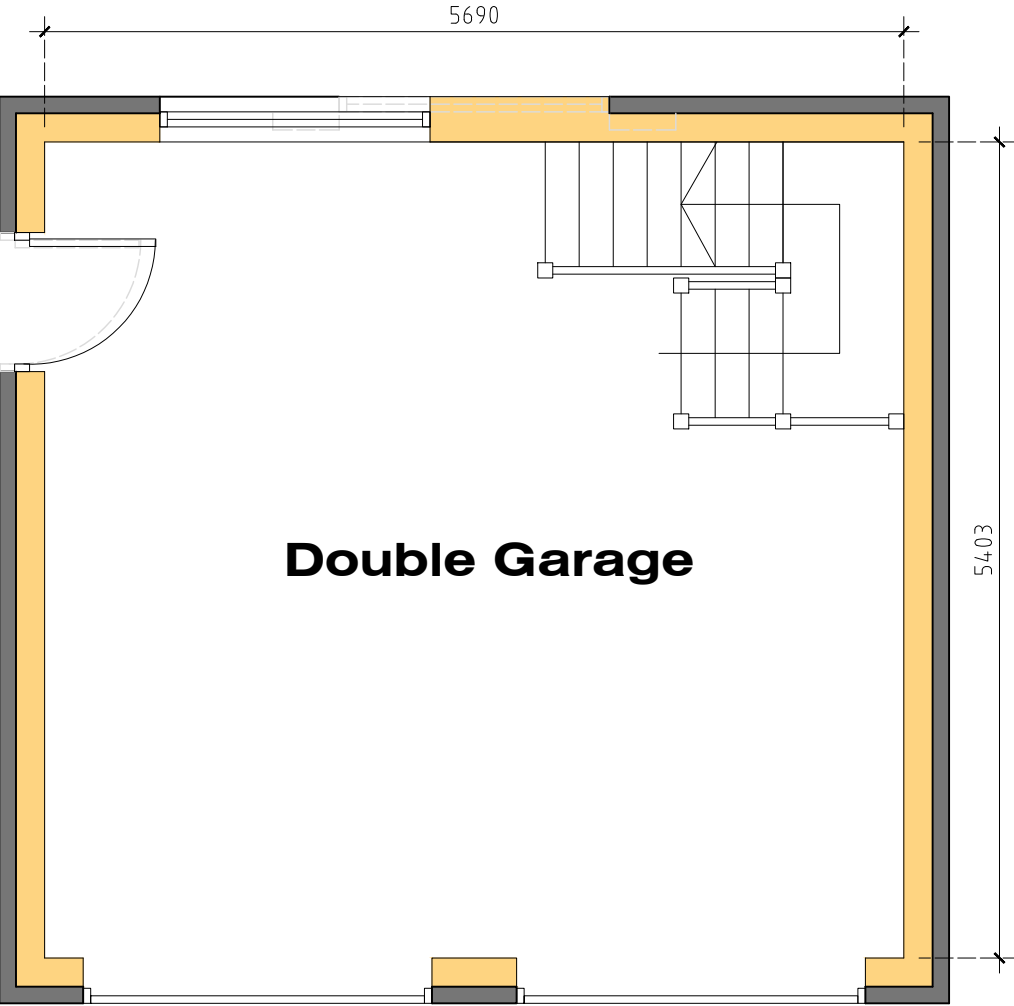

MR & MRS LEE  
BROOKLYN  
PRESTON ROAD  
RIBCHESTER  
PRESTON PR


**PROPOSED**  
GARAGE FLOOR PLANS

Rev-- - -  
SCALE - 1:50 (A3).....DRAWN: J.MONKS





# PROPOSED GARAGE ELEVATIONS


BROOKLYN - PRESTON ROAD - RIBCHESTER - PRESTON

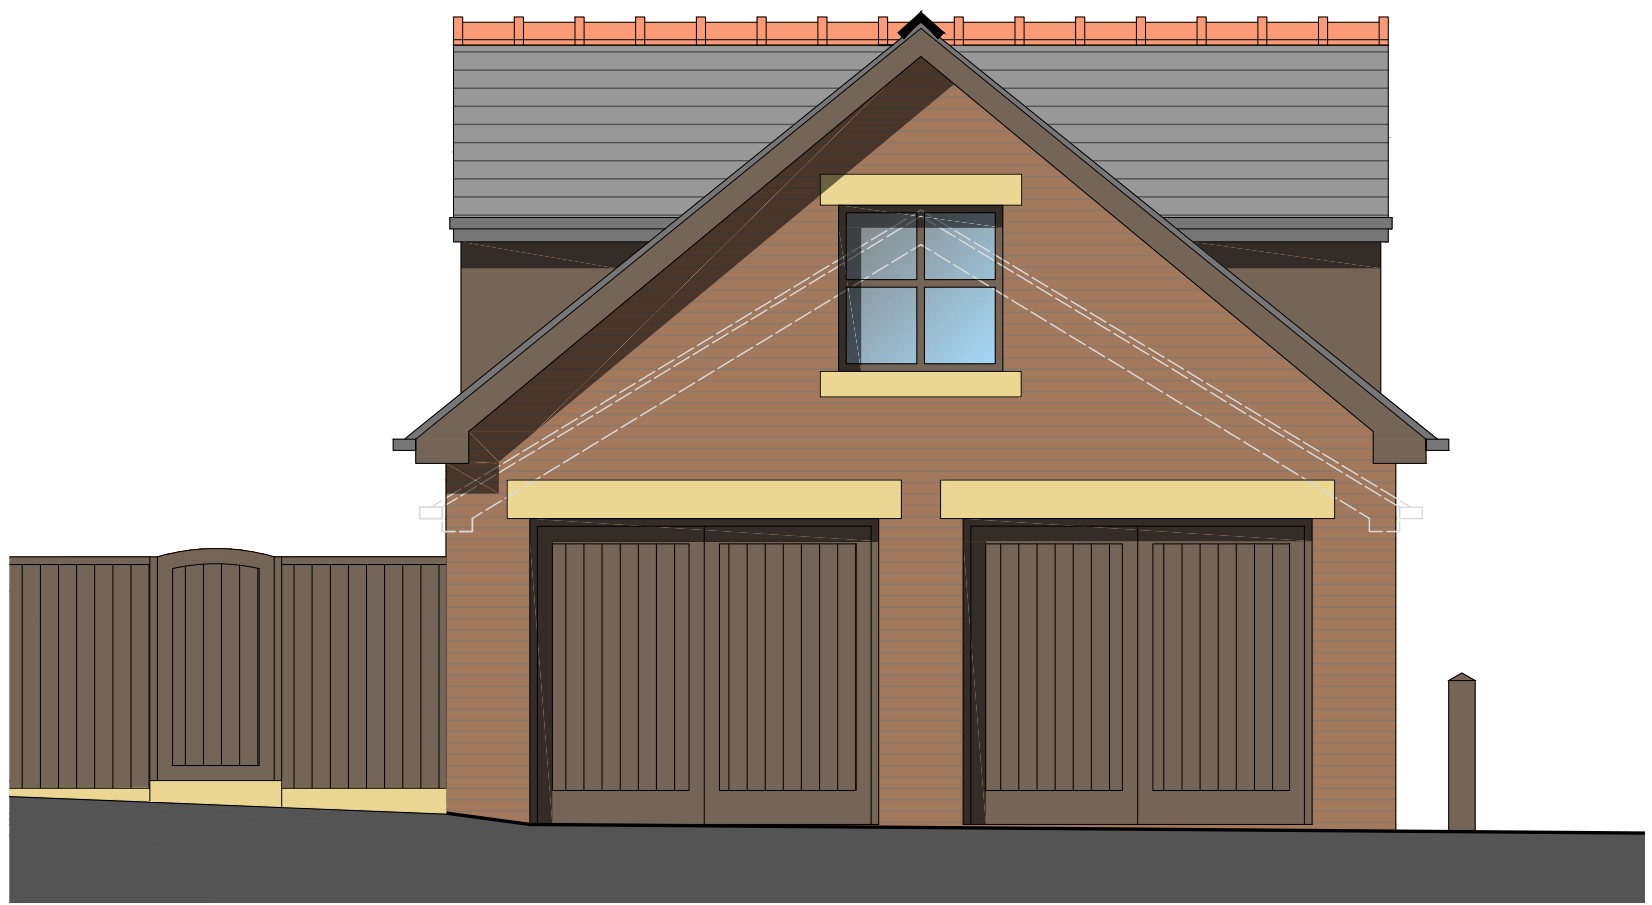

Front (South-West) Elevation

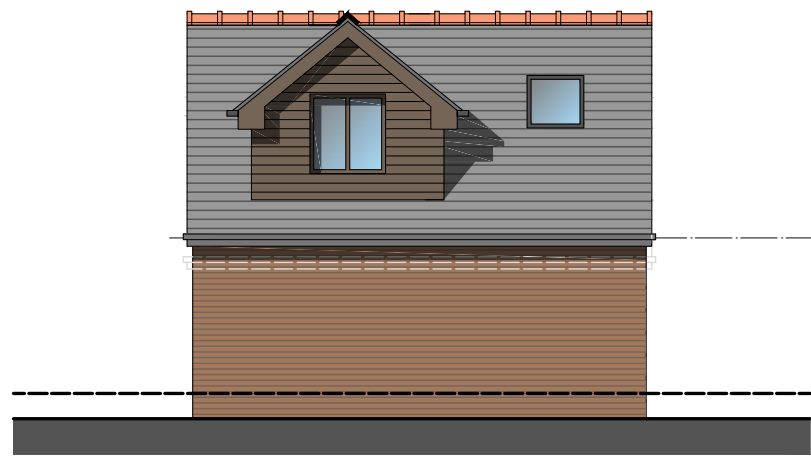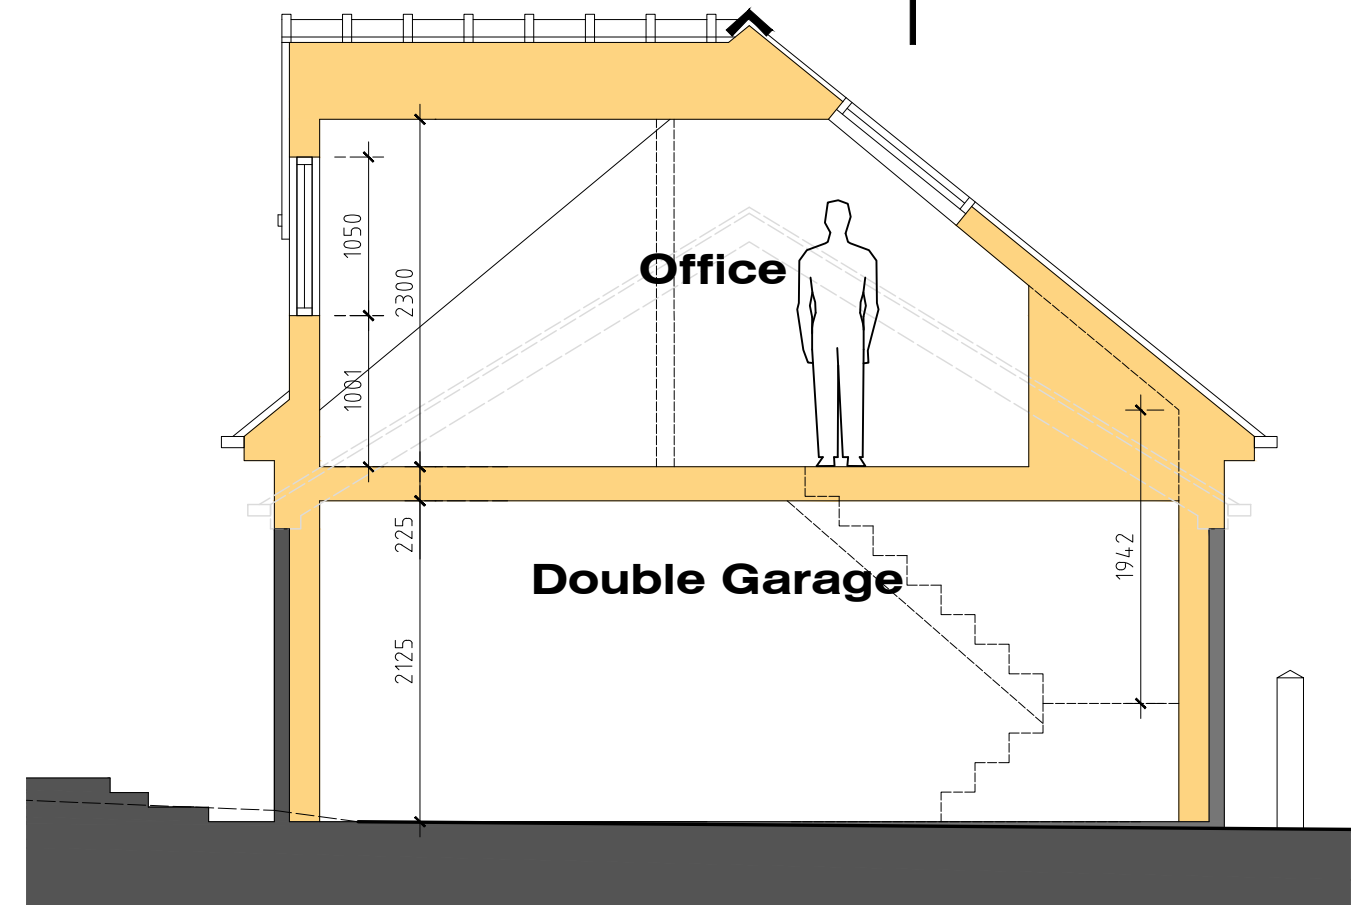


Side (South East) Elevation

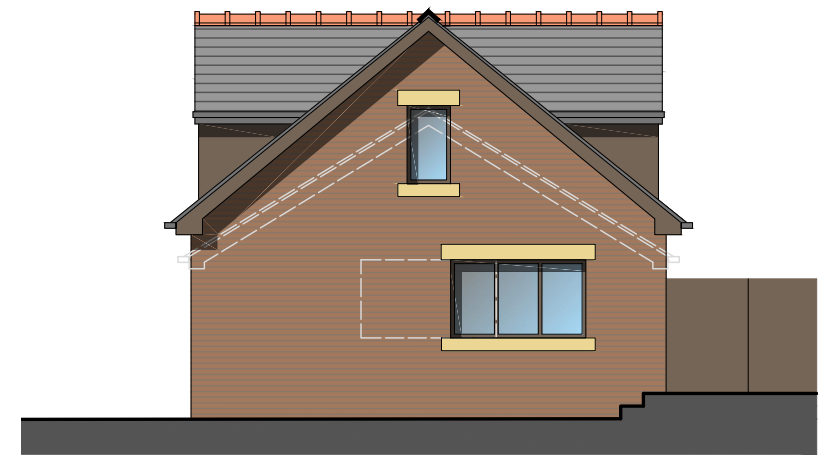

Rear (North-East) Elevation



Side (North-West) Elevation

 

MR & MRS LEE	
BROOKLYN	
PRESTON ROAD	
RIBCHESTER	
PRESTON PR	
<b>PROPOSED</b>	
GARAGE ELEVATIONS	
Rev--	-
SCALE - 1:100 (A3).....DRAWN: J.MONKS	