




ALL WORK TO BE CARRIED OUT IN ACCORDANCE WITH THE BUILDING REGULATION, ALL RELEVANT BRITISH STANDARD SPECIFICATION, CODES OF PRACTICE, LOCAL AUTHORITY BYELAWS, AND IN COMPLIANCE WITH THE LOCAL AUTHORITY APPROVALS. CONTRACTORS MUST CHECK ALL DIMENSIONS ON SITE BEFORE COMMENCING ANY WORK OR MAKING ANY SHOP DRAWINGS. WHERE WRITTEN DIMENSIONS ARE PROVIDED THESE SHOULD BE TAKEN IN PREFERENCE TO SCALED OFF MEASUREMENTS BUT THEY MUST BE STILL CHECKED ON SITE OR BY REFERENCE TO THE AGENT

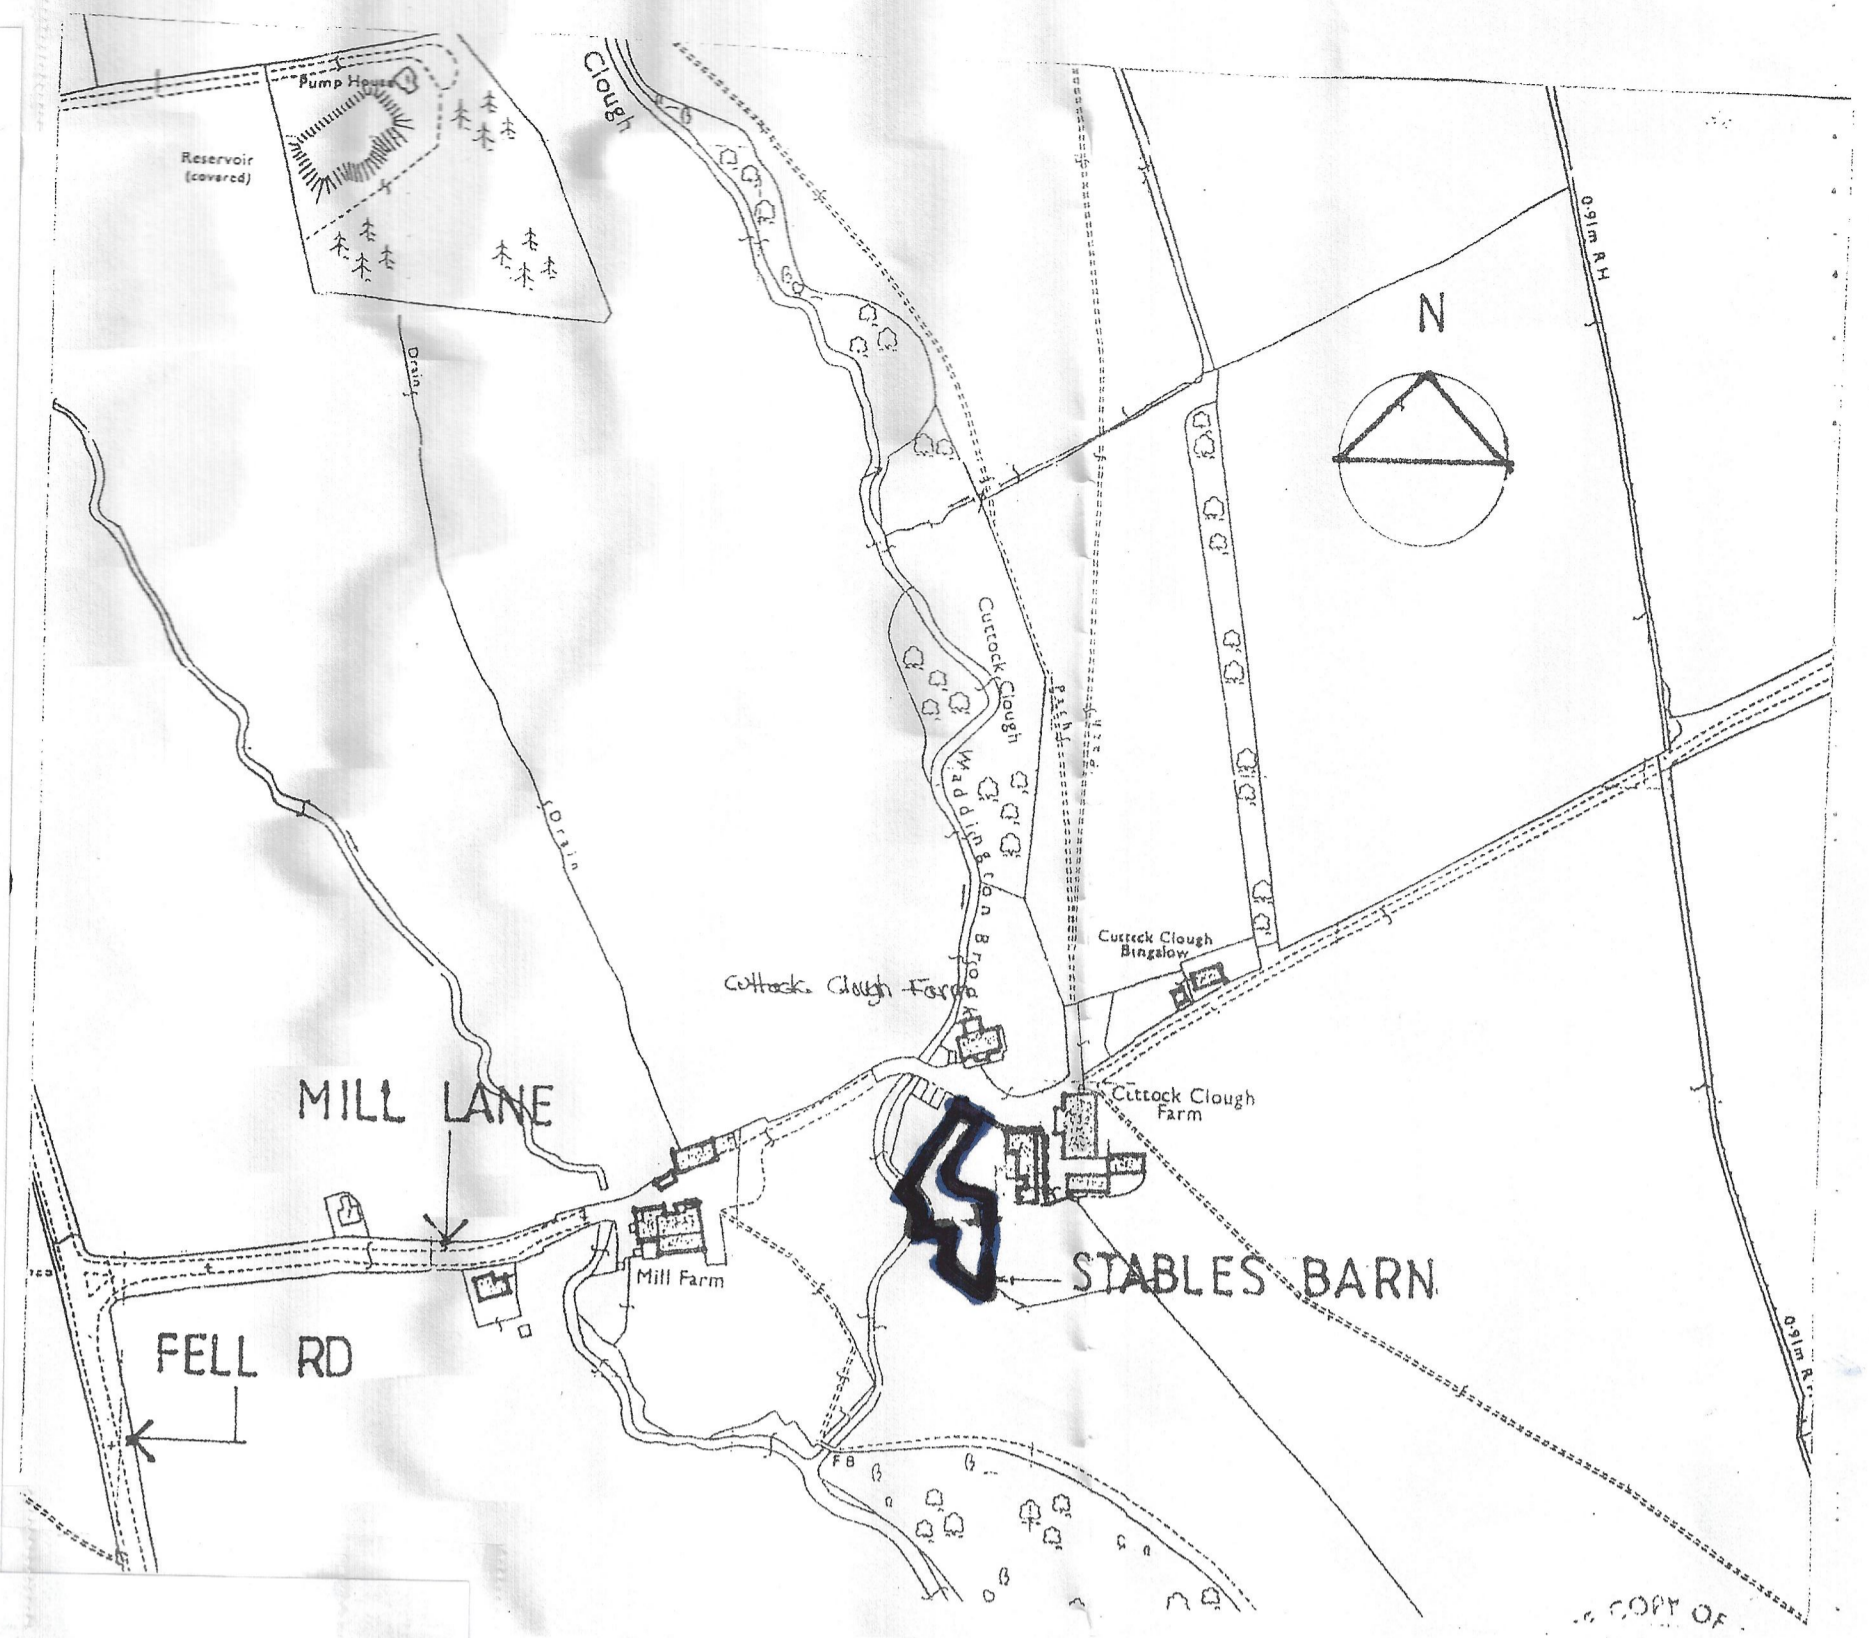

LOCATION PLAN 1:2500

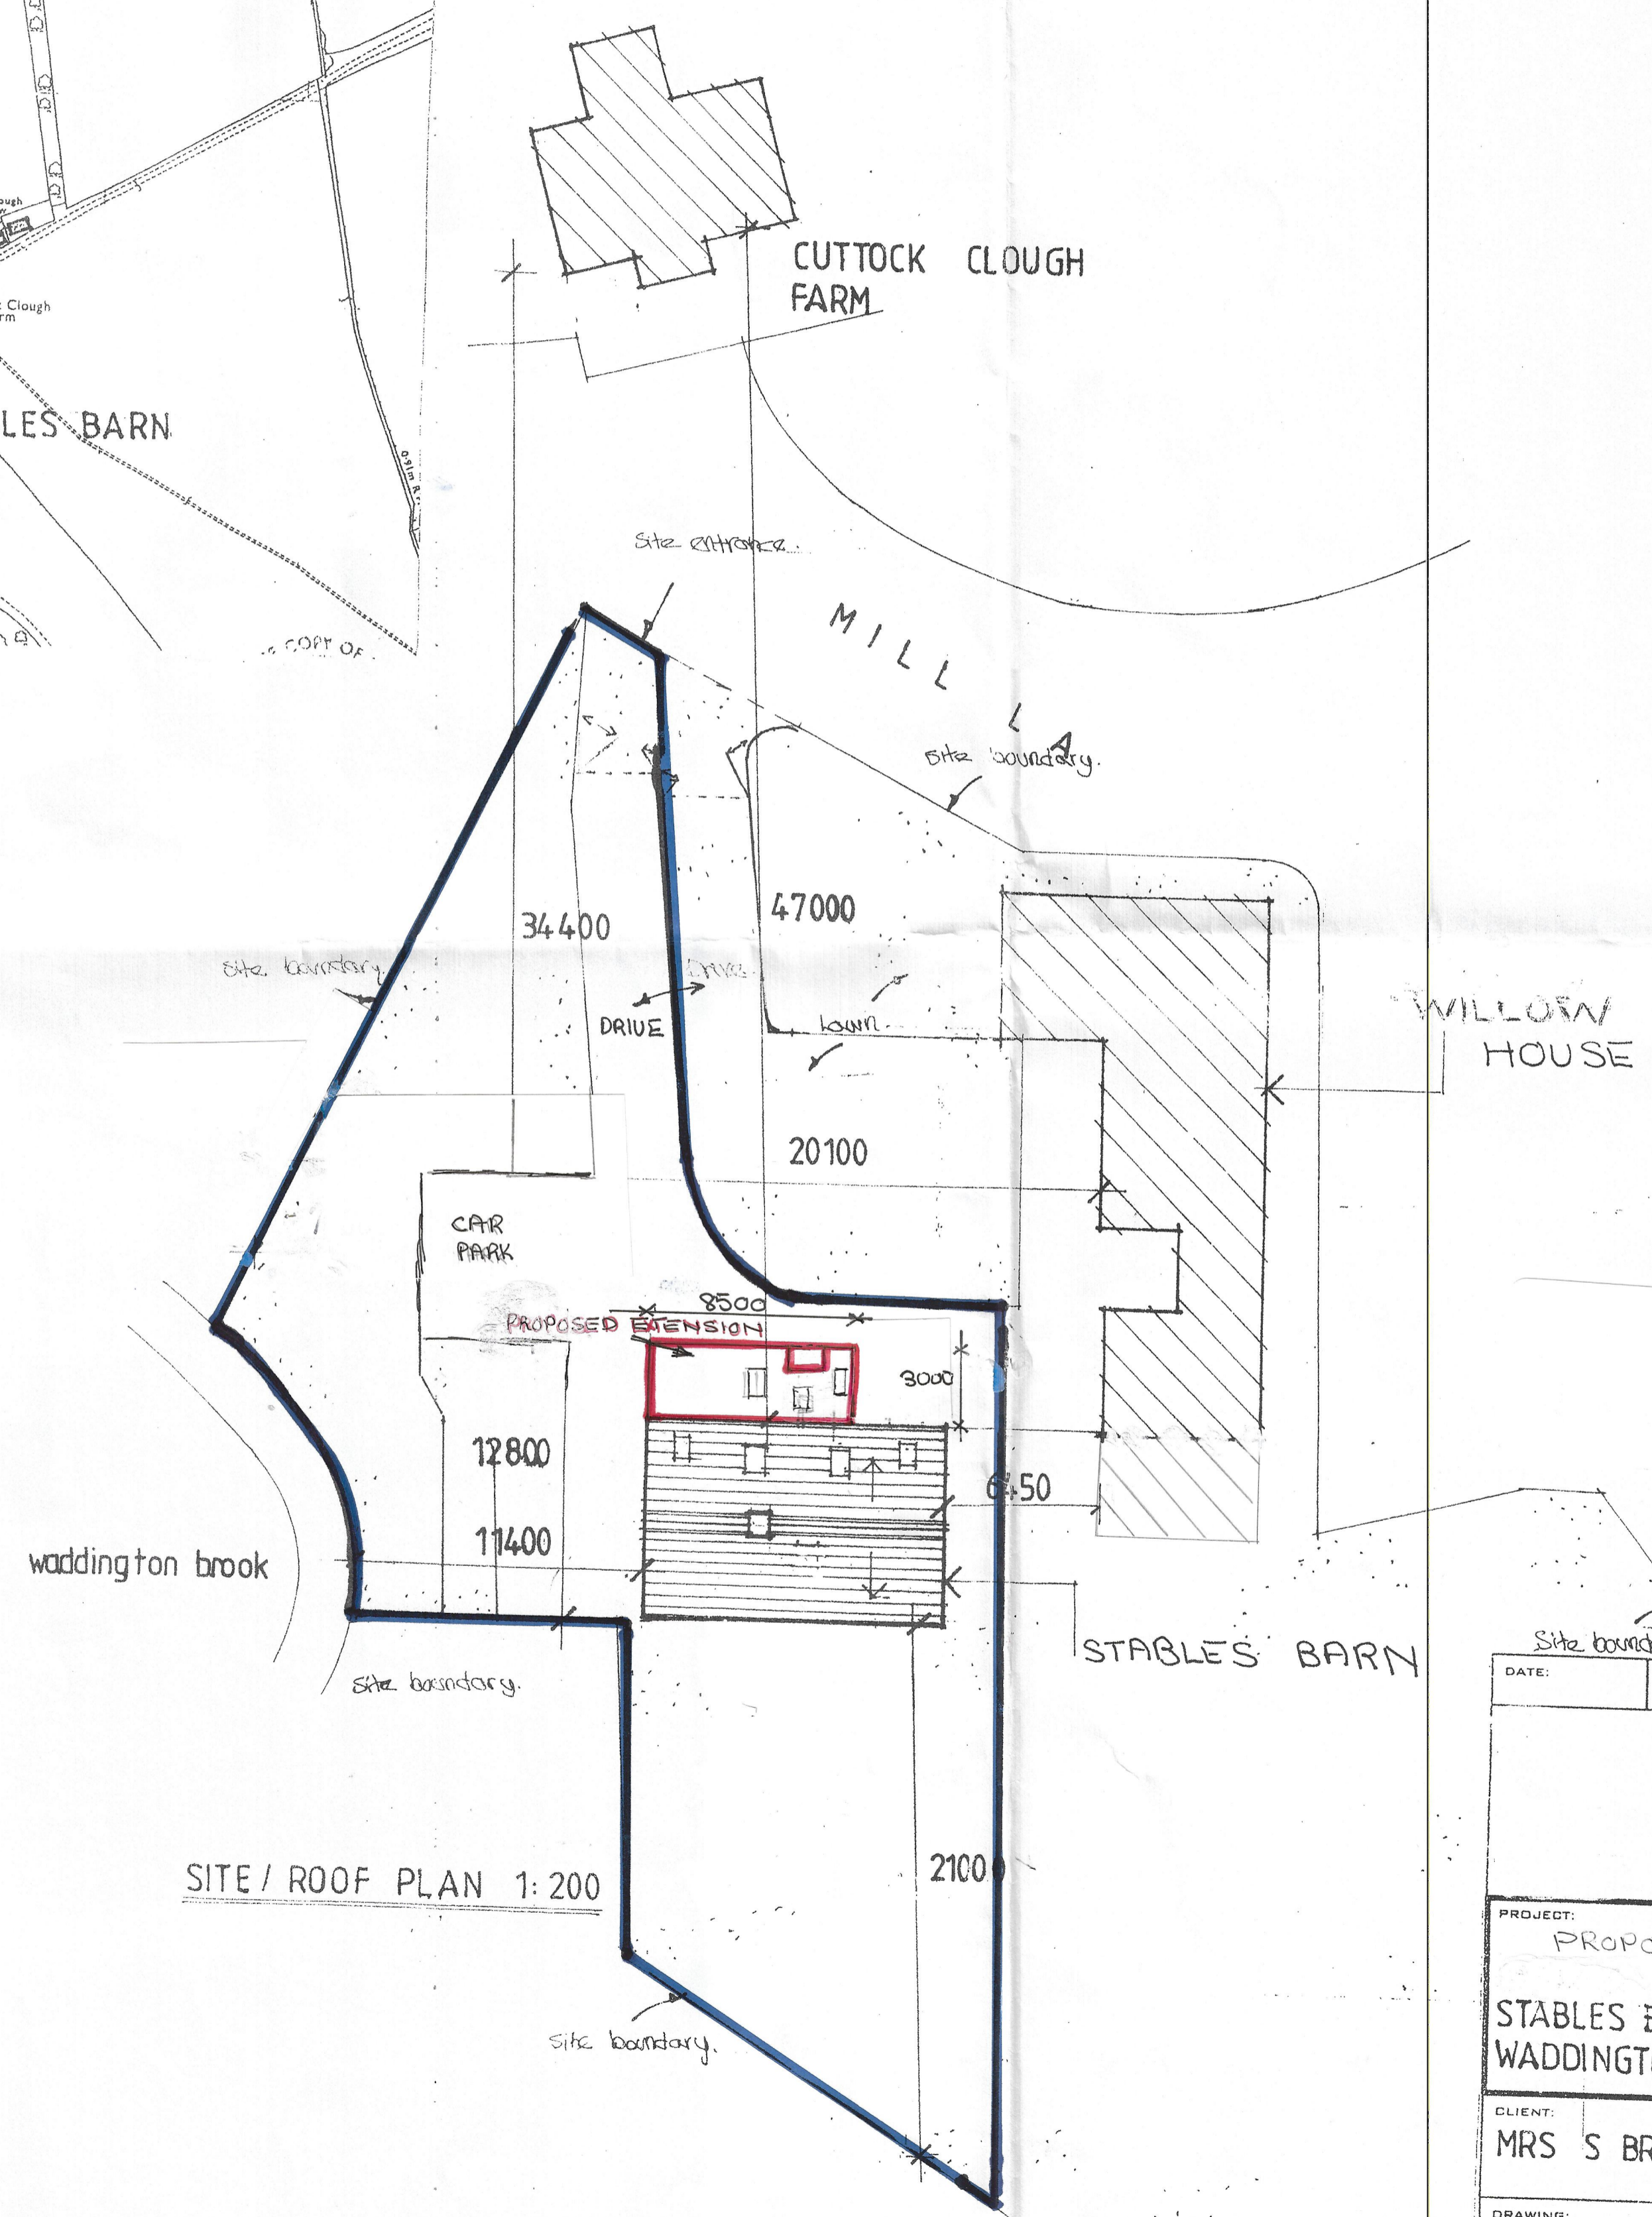

SITE / ROOF PLAN 1:200

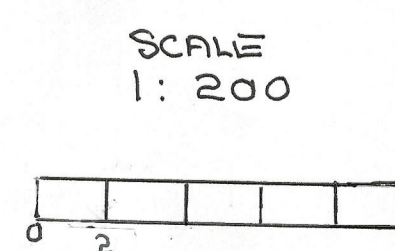

DATE:	REVISION:
PROJECT: PROPOSED EXTENSION	
STABLES BARN MILL LANE WADDINGTON RIBBLE VALLEY	
CLIENT:	MRS S BROOKES
DRAWING:	SCALE 1:200/2500
DATE:	DRG. NO:
17.08.2000	22.08.17