


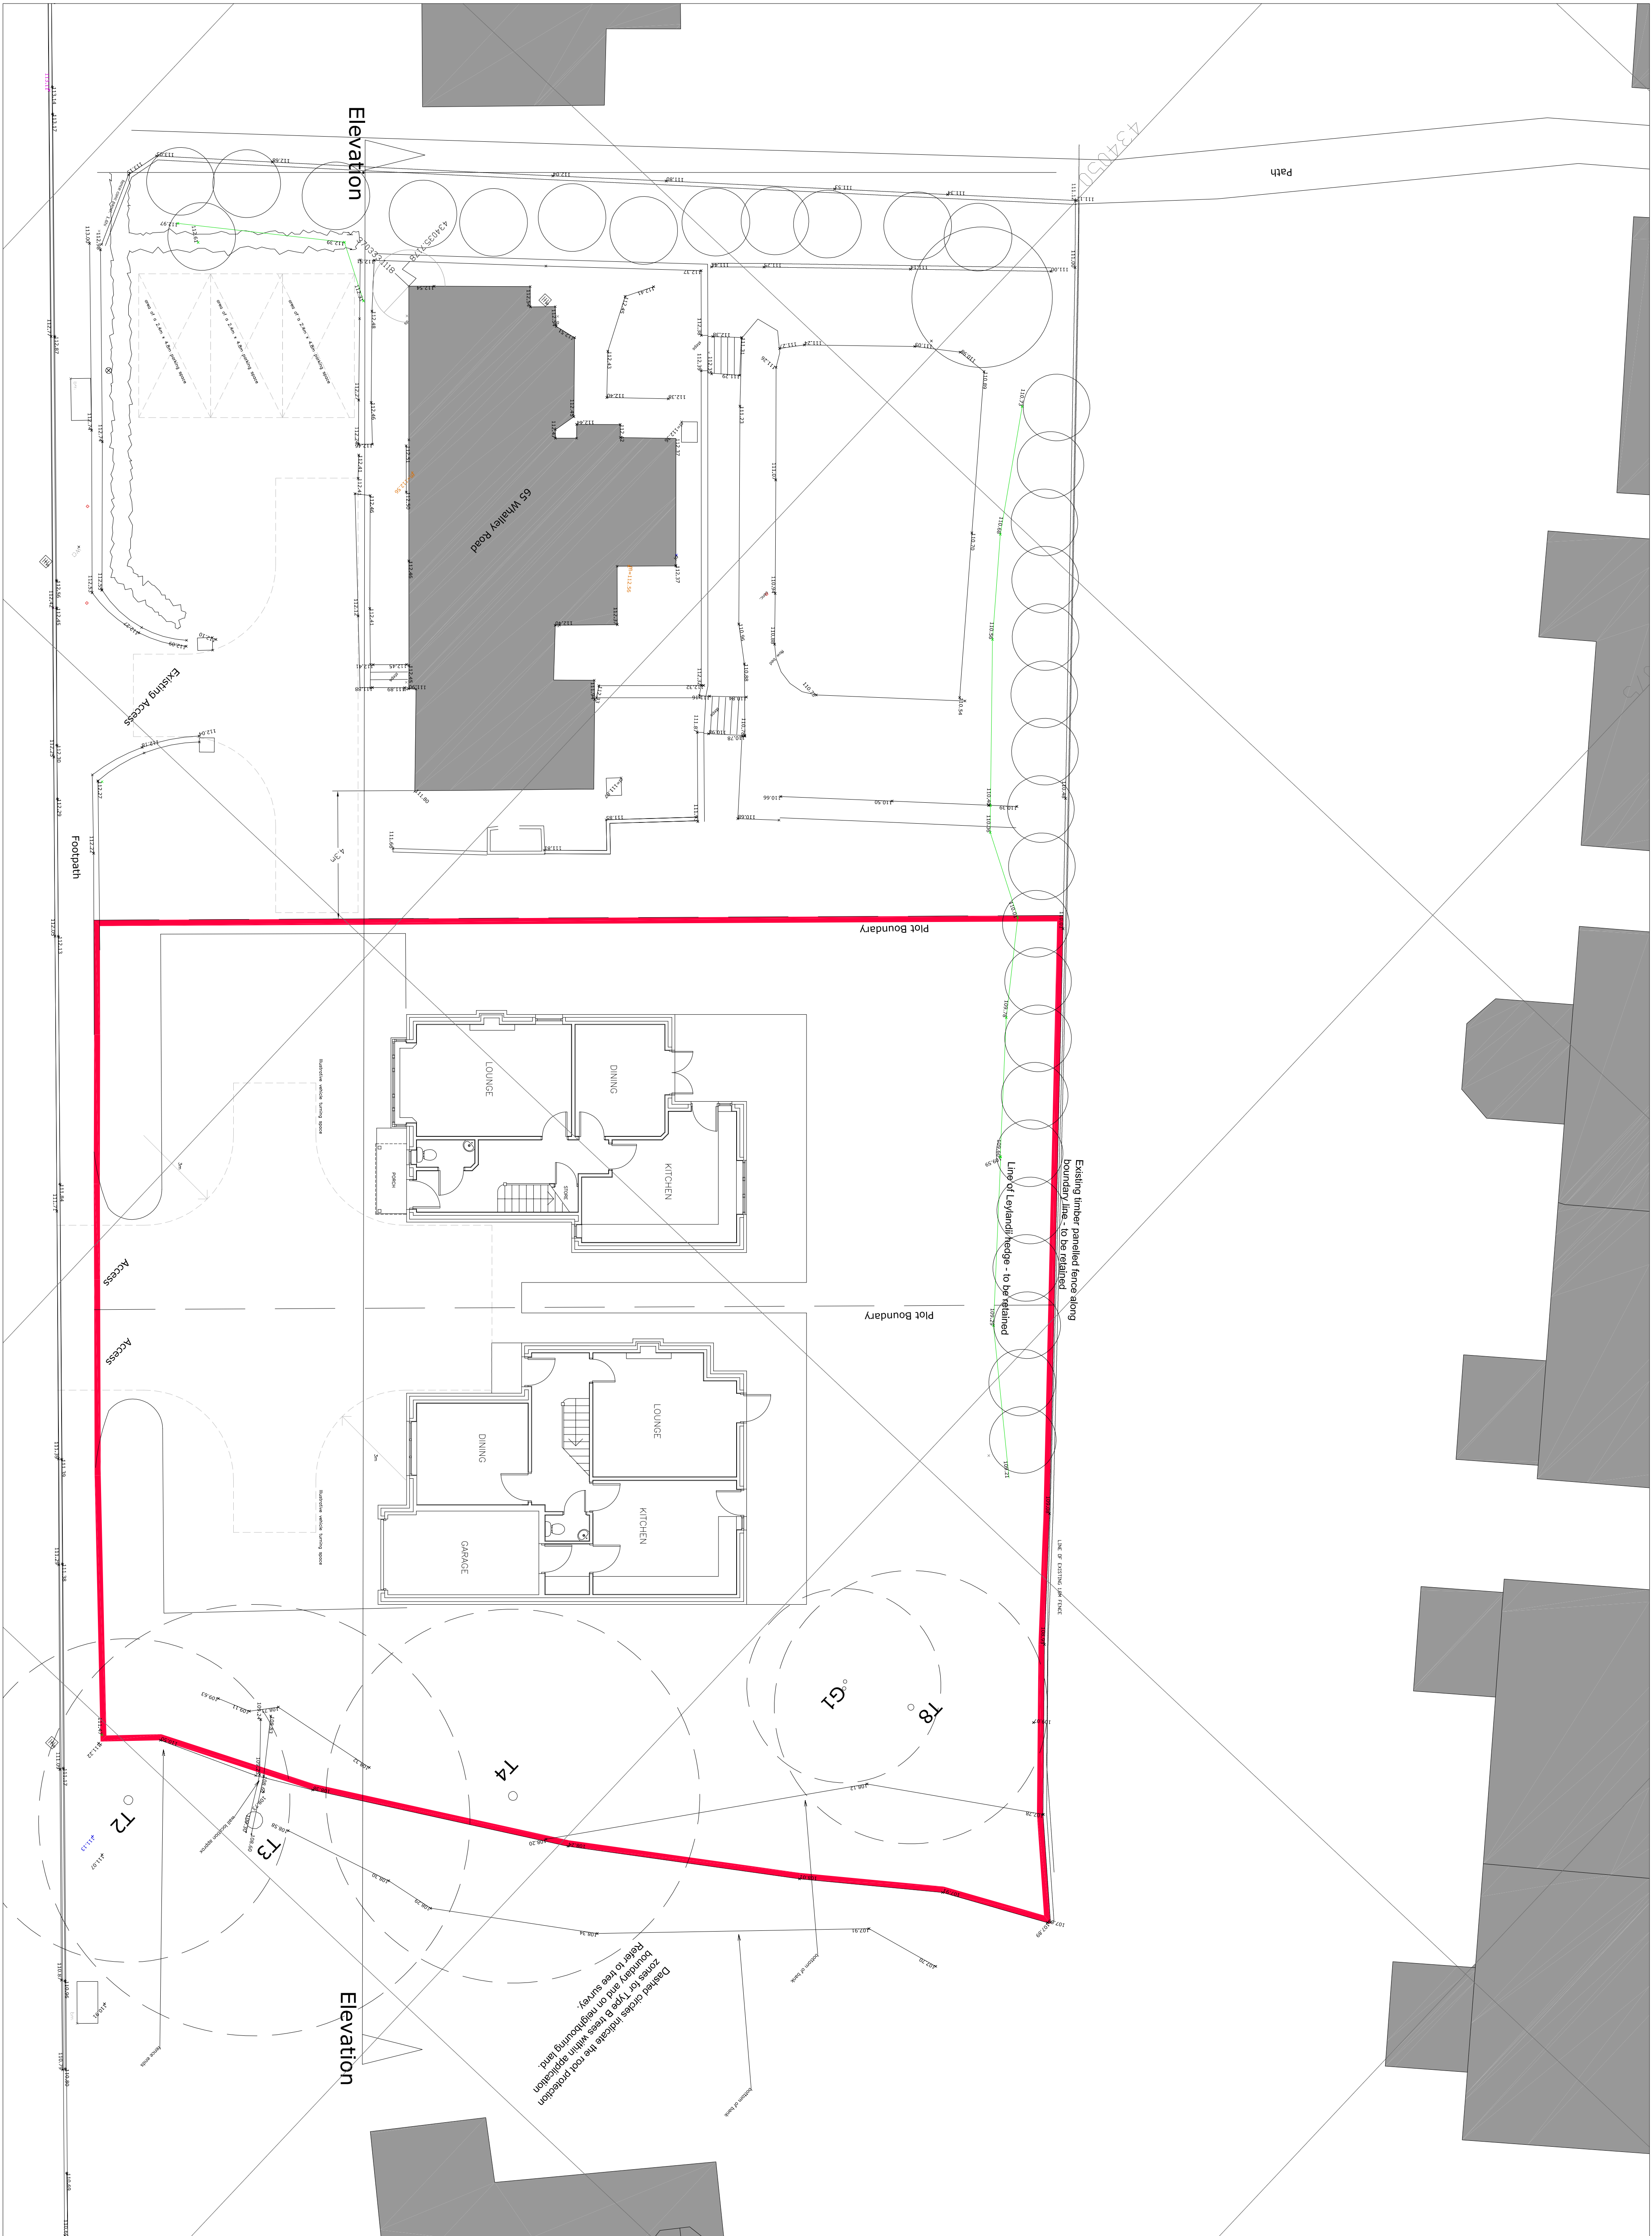


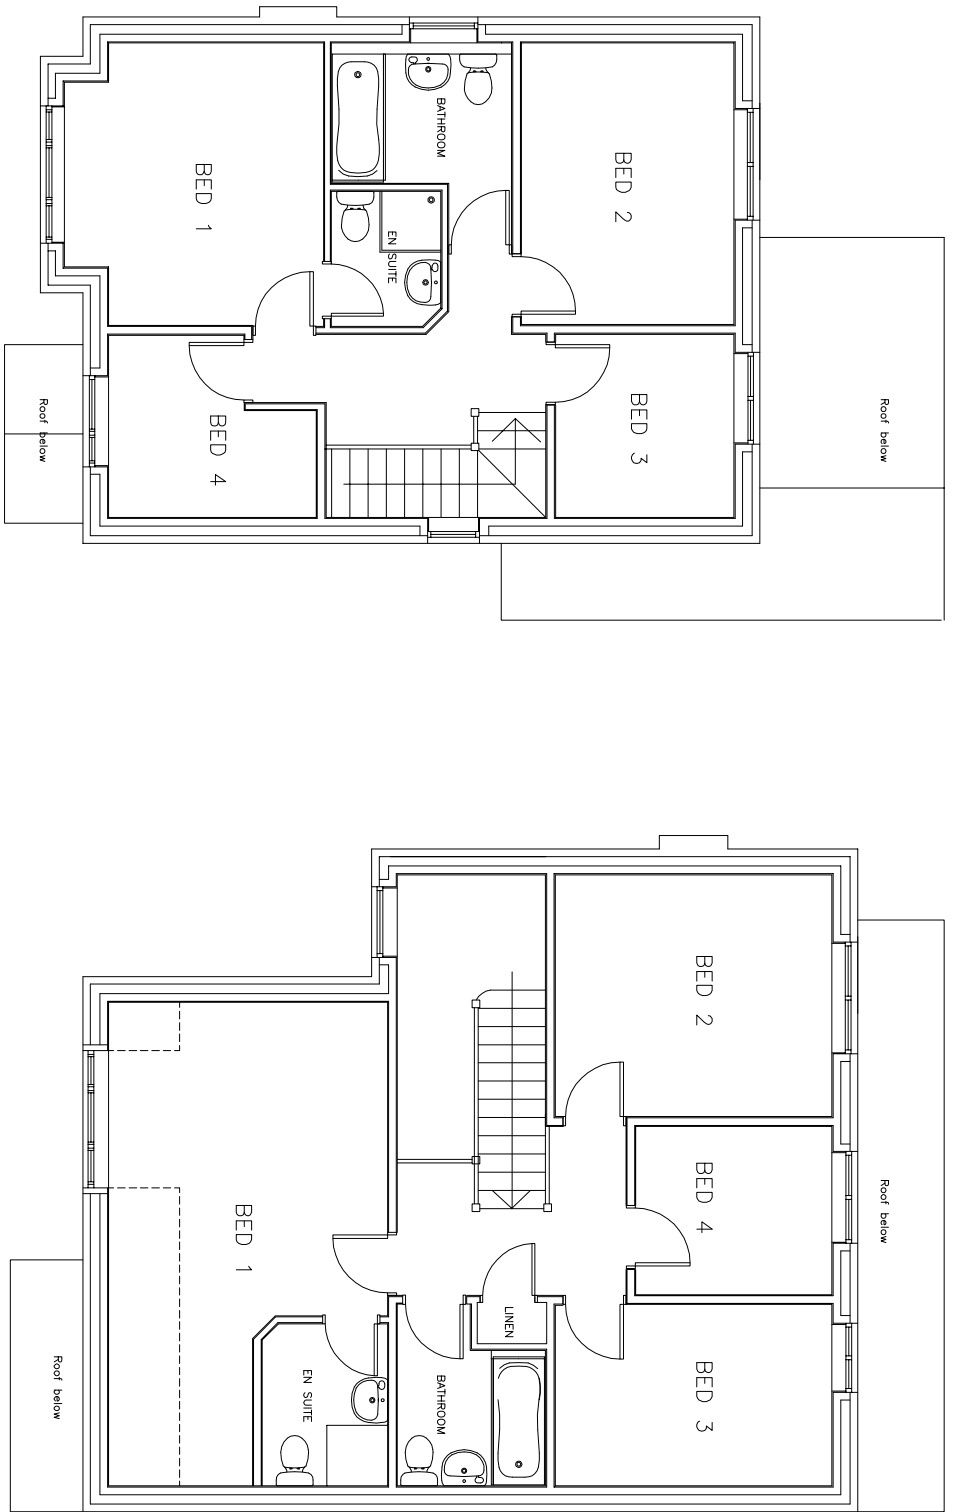

Illustrative Site Layout

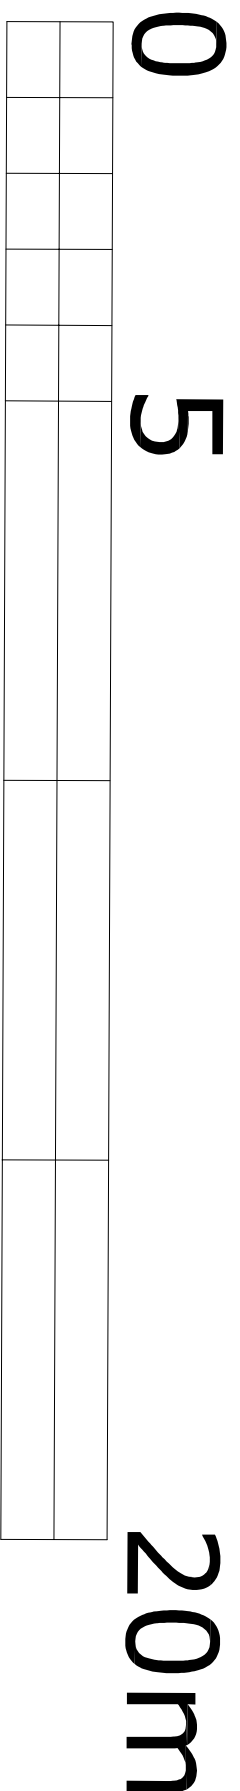

Illustrative First Floor Plans

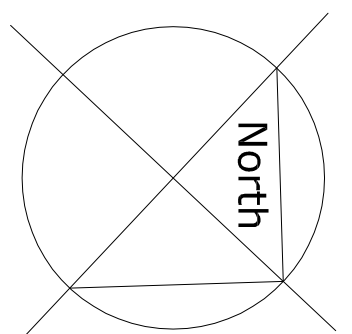

This drawing is illustrative.

It provides an indication of how development could be brought forward in line with the parameters described on the Parameters Plan (drawing 011) and indicates the general scale and massing of proposals.

Application Boundary

2no. Proposed Houses adjacent to 65 The Beeches, Whalley Road, Langthorpe

Illustrative Layout and Streetscape

Drawing 012

Scale 1:100 @ A0 paper size

Drawn by: GP

Date 11/09/2017



Illustrative Elevation to Whalley Road