


- ABBREVIATIONS**
- CU Cover Level
  - EH Eaves Height
  - GU Gully
  - MH Man Hole
  - SH Rigipipe Height
  - SF Sill Floor
  - TF Top of Fence
  - TW Top of Wall

**NOTE**  
 Levels and heights are in metres above sea level unless otherwise stated.  
 Levels and heights are in metres above sea level unless otherwise stated.

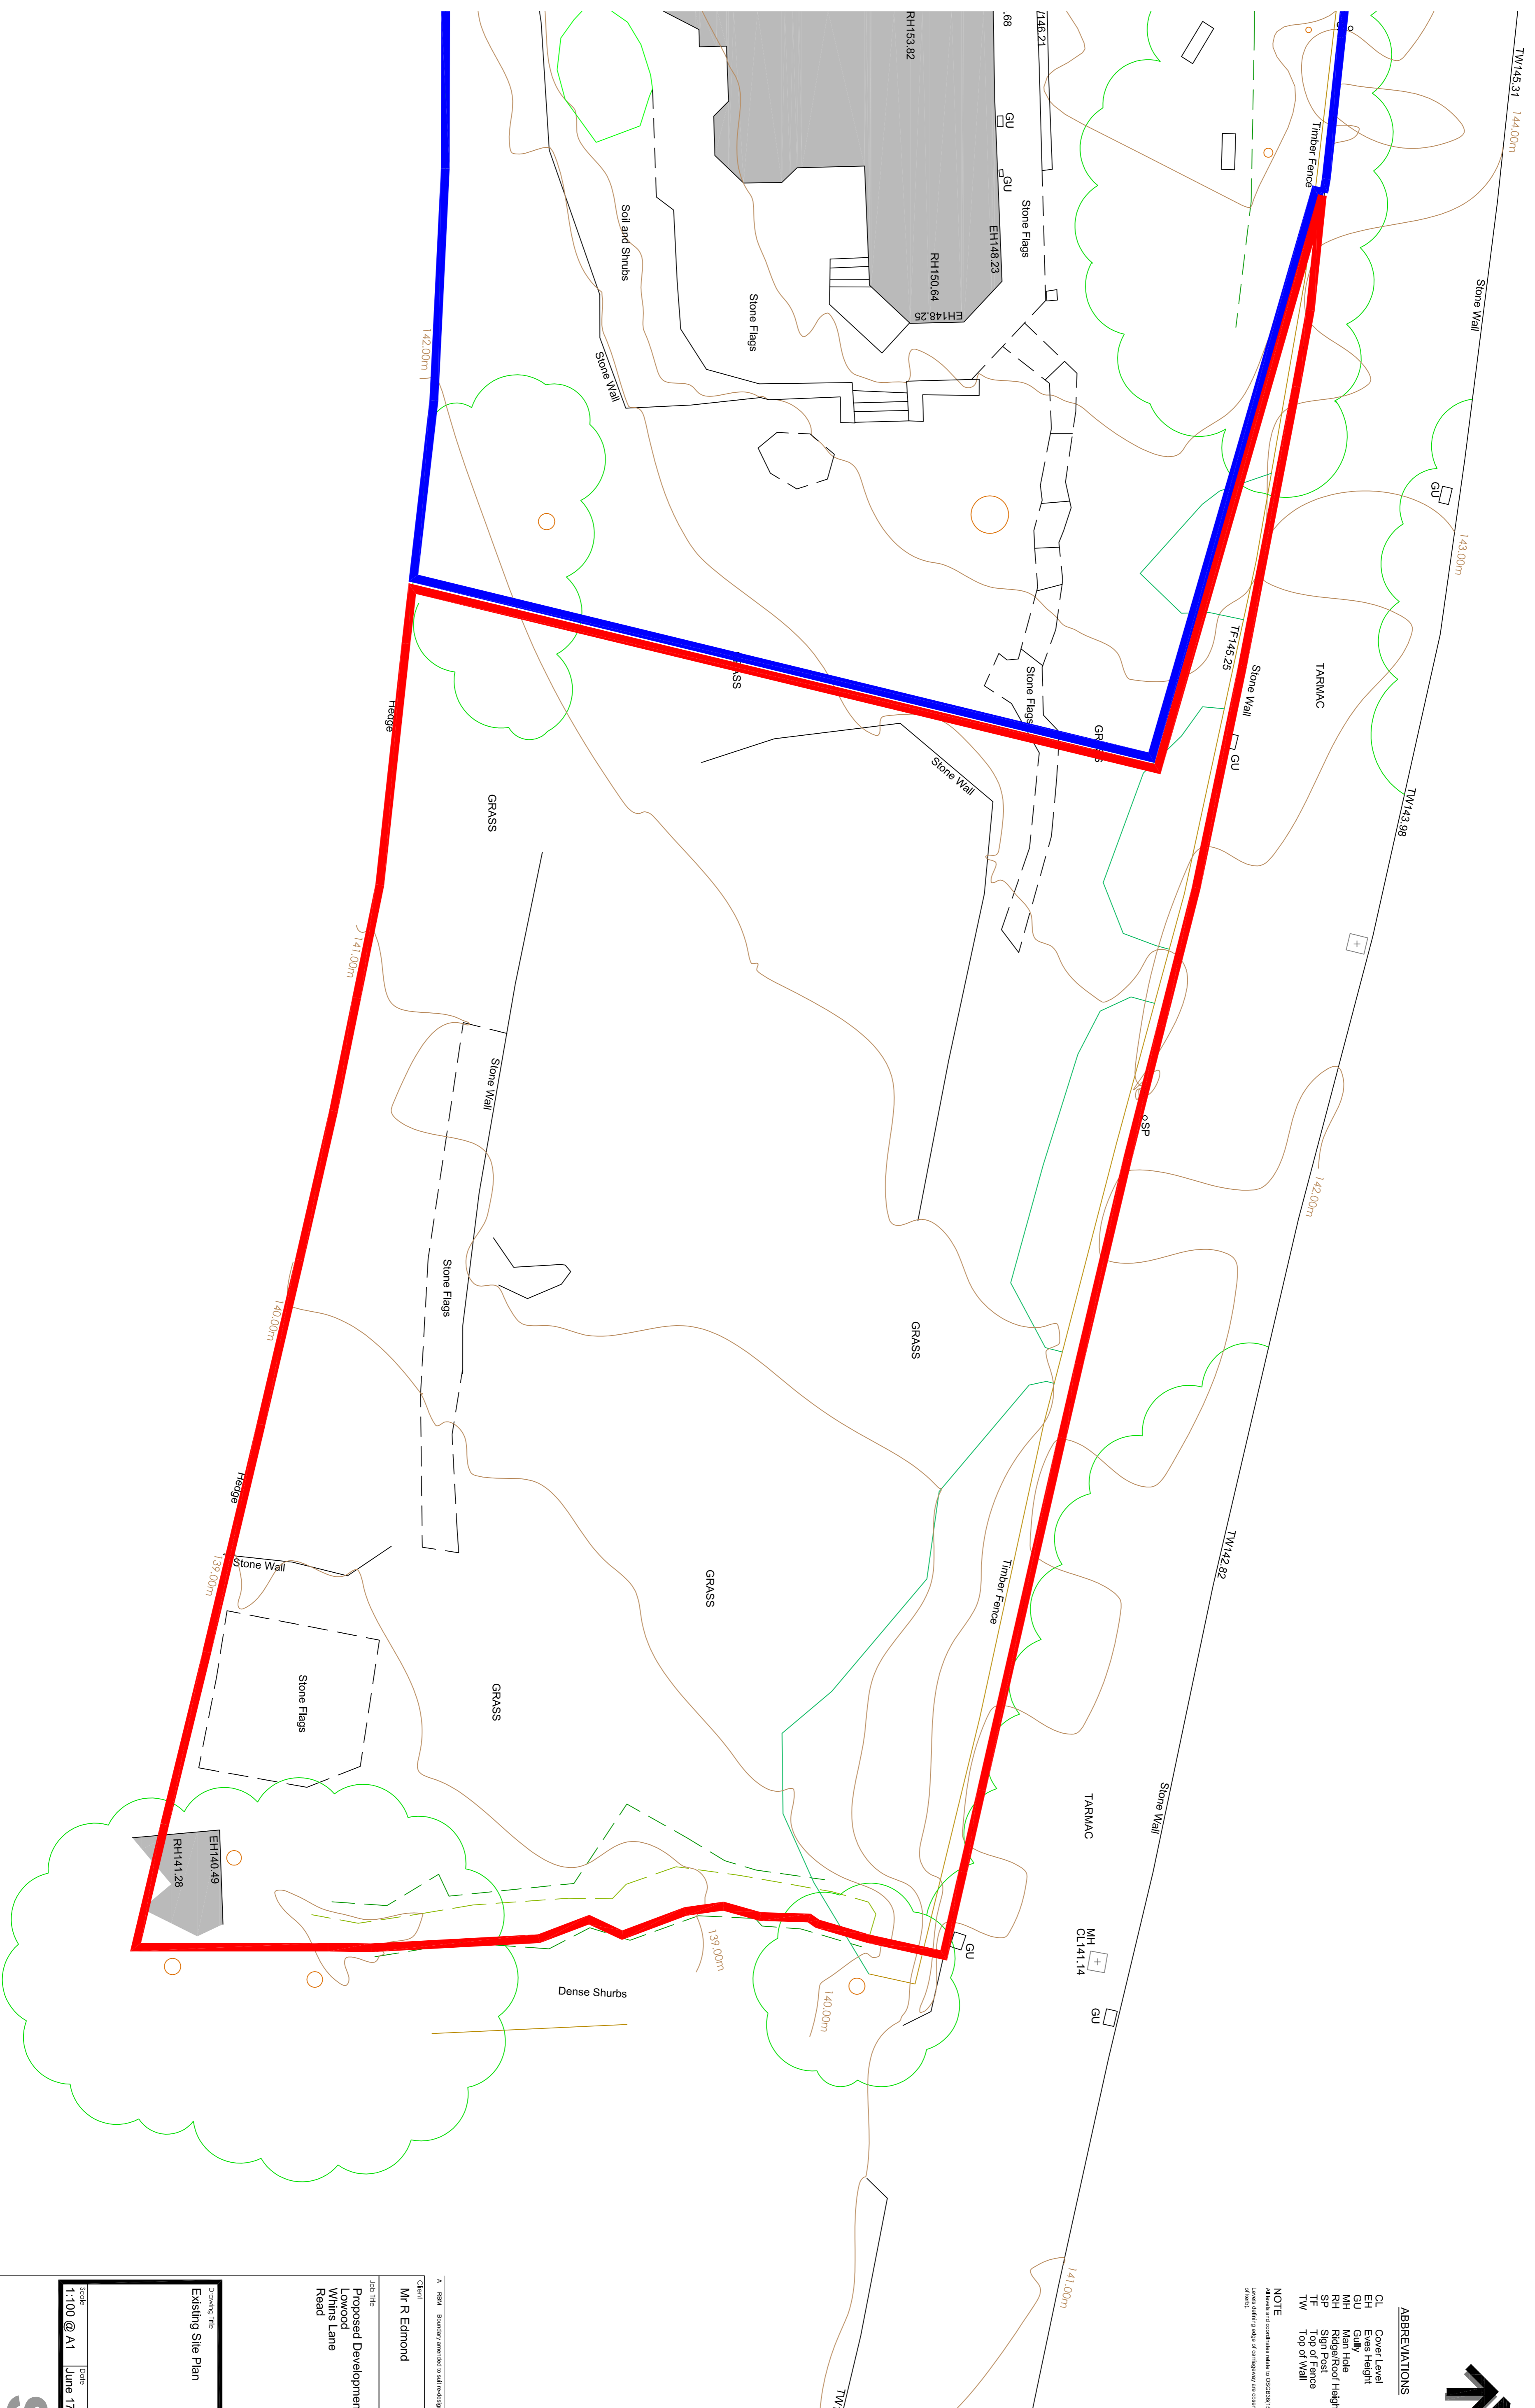

A. RDM. Boundary proposed as per red line.  
 26.10.2017  
 Client: Mr R Edmond  
 Title: Proposed Development to Land at Lowwood Whins Lane Road

Drawn by: The Existing Site Plan  
 Scale: 1:100 @ A1  
 Date: June 17  
 Drawn: TFCAD

**spa**  
 SUNDERLAND PEACOCK ARCHITECTS  
 SUNDERS AND PEACOCK ASSOCIATES LTD  
 HAZELBINE, PINE COO ROAD, COTTRENE  
 170000 421719 W 01200 47228  
 www.sundersandpeacock.com

**5376 -E01 A**