



Rear Elevation

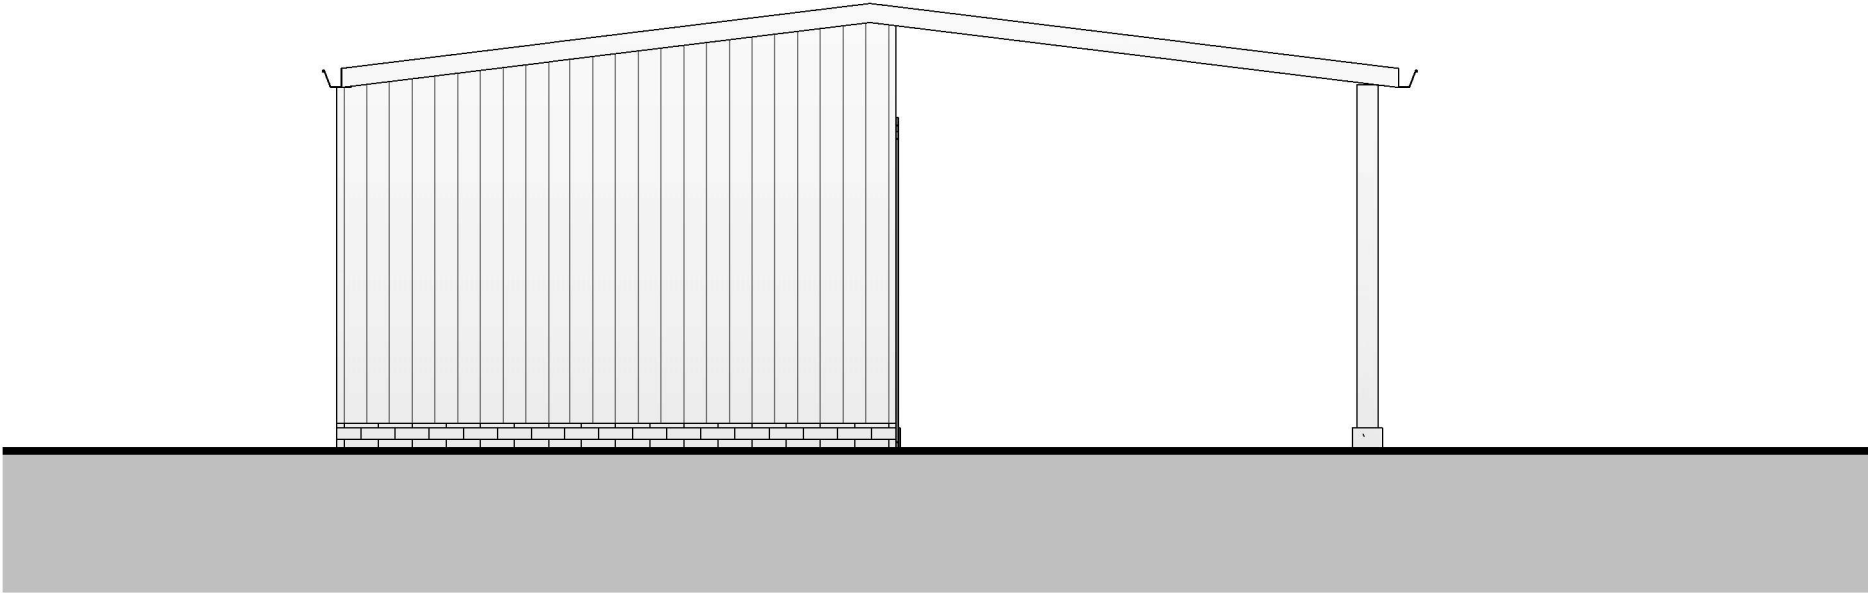

Side Elevation

 

Notes:

Revision Number	Revision Description	Revision Date

arkhi

architects + construction

Project

The Hawthorns

Paythorne, Clitheroe, BB7 4JD

Client

Lewis Culver

Drawing Title

Proposed Elevations

Job Number

AB_170802

Date (Year/Month)

14/09/2017

Scale @ A3

1 : 50

Project Status

Planning

Drawing Number

PL_200-P-X-002

Revision

Contractor

Dimensions are not to be scaled from this drawing, all discrepancies on this drawing are to be reported to the Architect. This drawing and design is copyright of ARKHbuild Ltd and must not be copied or reproduced without prior approval and consent. Do not modify and elemnts of this CAD drawing. Drawing only to be used for the purposes it was issued for.