



West Elevation
Scale 1:100

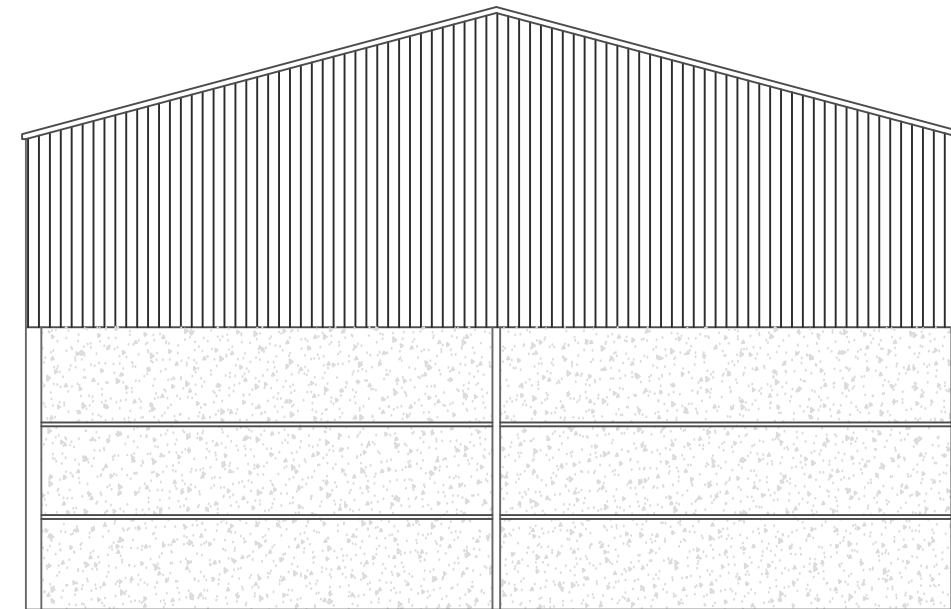

East Elevation
Scale 1:100

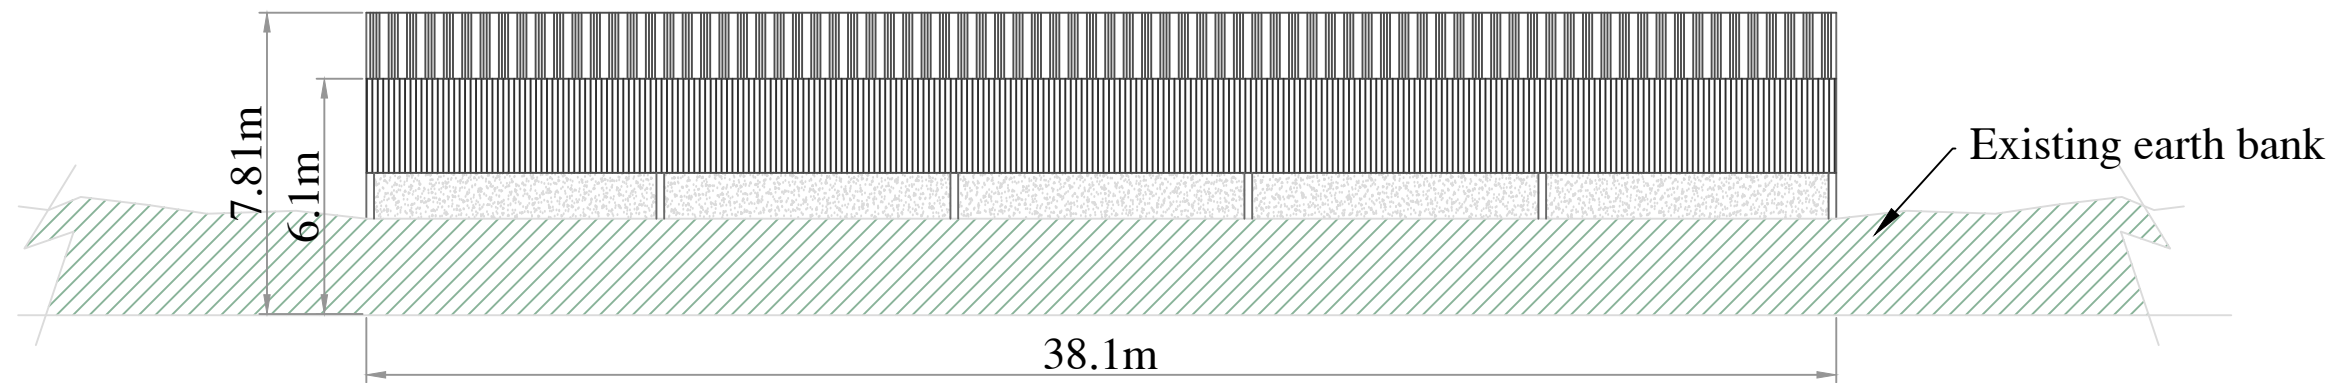

North Elevation
Scale 1:200

Materials:

Cladding
Timber Boards
Brown

Walls
Concrete Panels

Roof
FRC Roof Sheets
Anthracite Grey

South elevation to
adjoin existing building

Dwg No.: LancI-SO165

Title: Agricultural Building
Elevations
12.19 x 38.10 x 6.10m

Scale: As Specified

Date: 4 August 2017

Drawn by: S.Osborne

Page Number: 1 of 2

Sheet Size A3