


Plan View

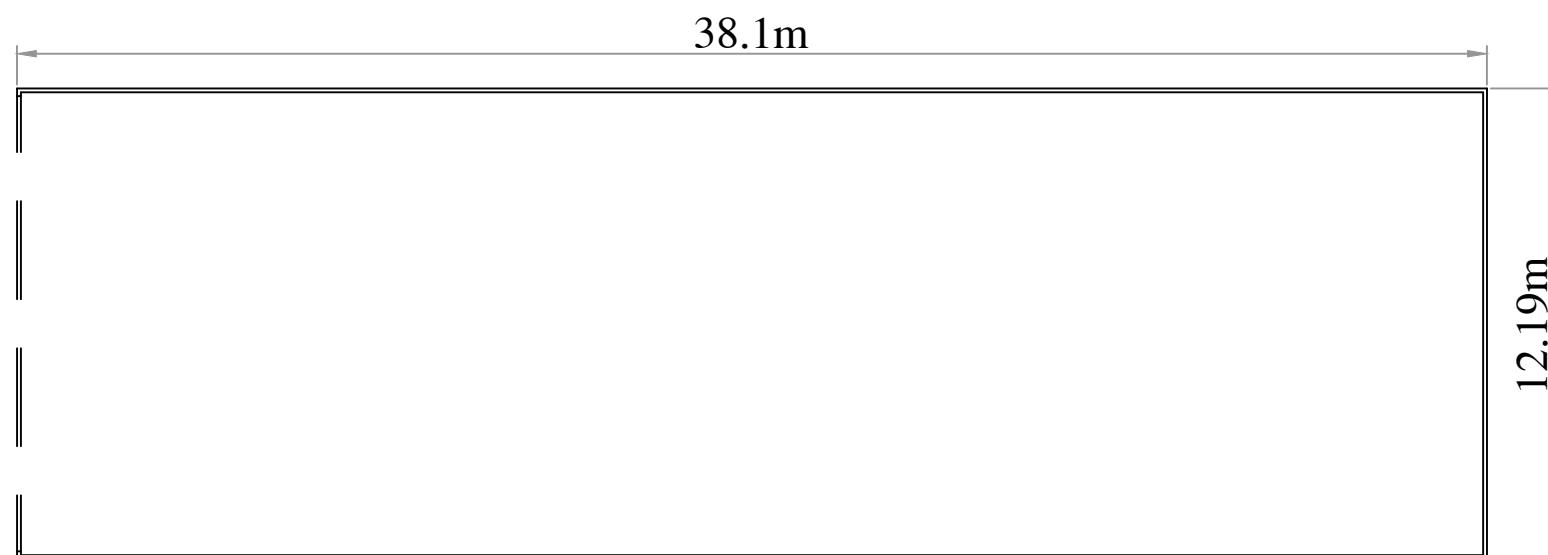

Floor Plan

Materials:

Roof  
 FRC Roof Sheets  
 Anthracite Grey



Dwg No.: LancI-SO165

Title: Agricultural Building  
 Floor Plan & Plan View  
 12.19 x 38.10 x 6.10m

Scale: 1:200

Date: 4 August 2017

Drawn by: S.Osborne

Page Number: 2 of 2



SCALE 1:200

Sheet Size A3