



NORTH WEST ELEVATION



SOUTH WEST ELEVATION



SOUTH EAST ELEVATION




NORTH EAST ELEVATION

Natural blue slate roof finish

Black ogee style aluminium gutter on natural stone corbels.

Natural coursed stone wall finish.

Coloured aluminium doors and windows.

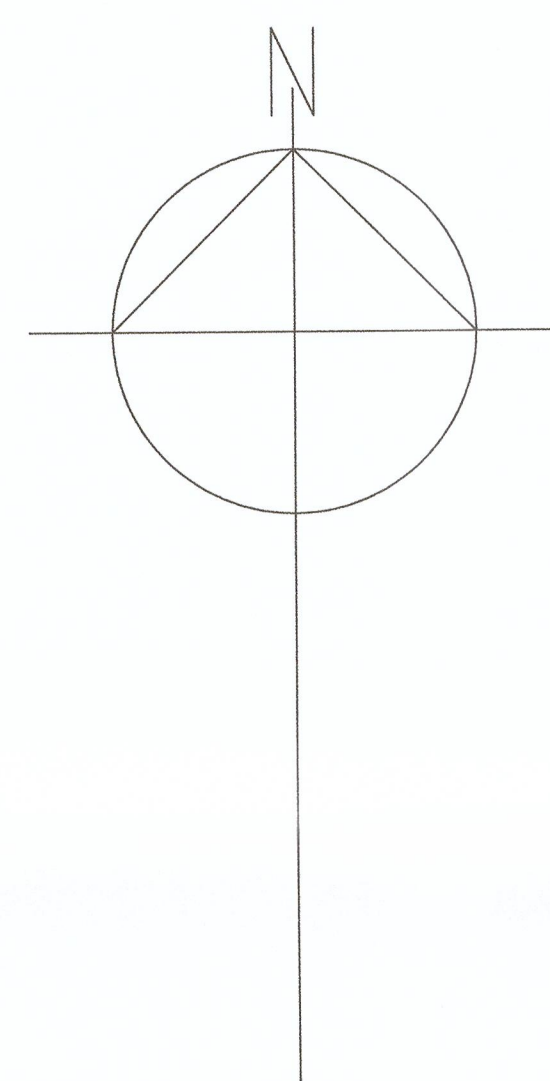


EXISTING DWELLINGS

COACHING HOUSE


car parking 2No

car parking 4No

YARD

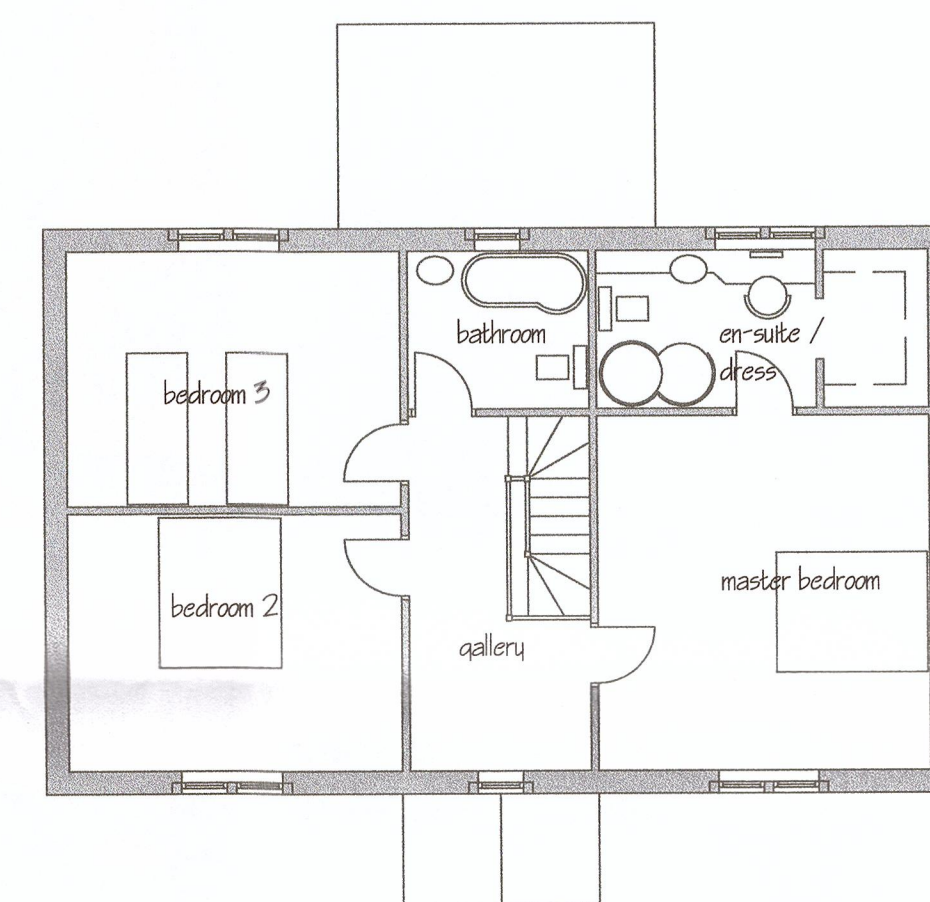

FIRST FLOOR PLAN (97.6m²)

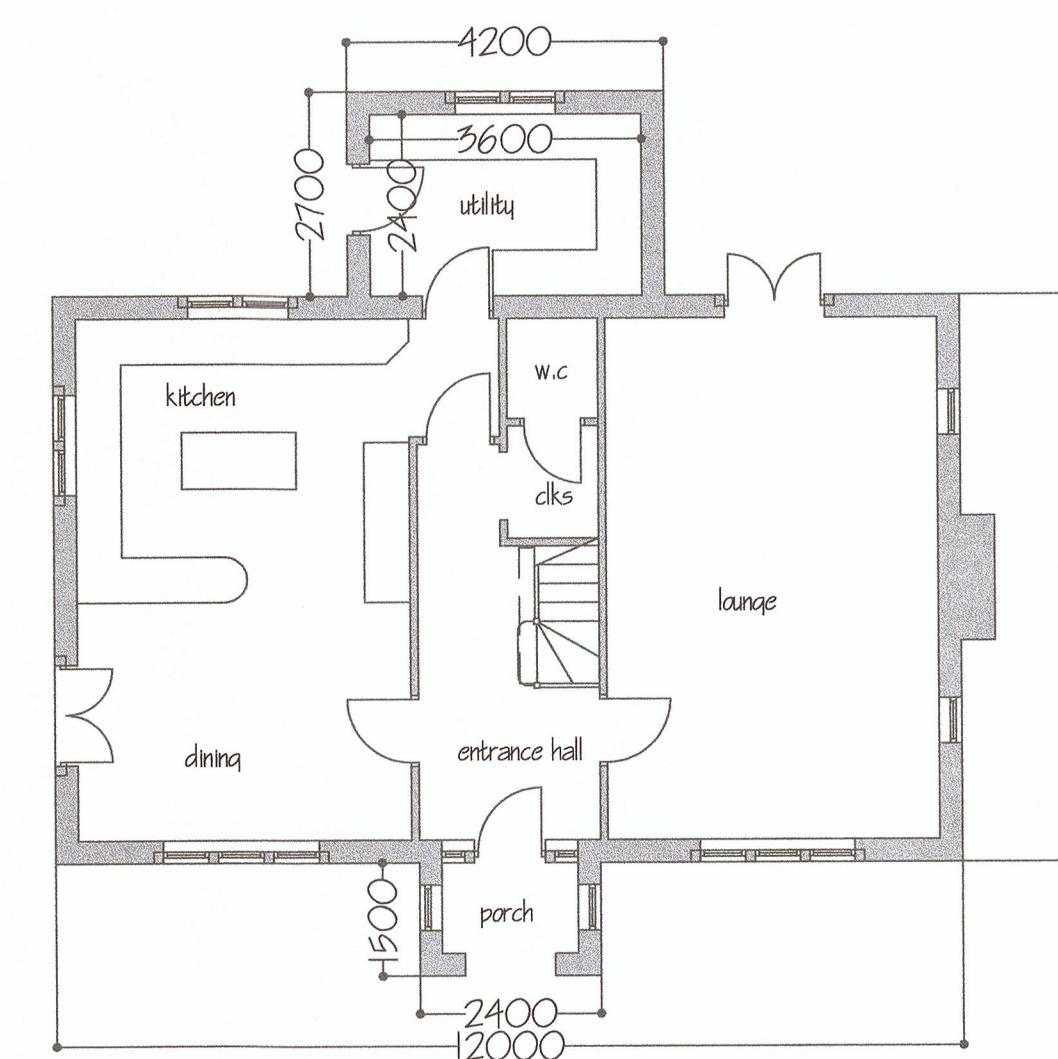

GROUND FLOOR PLAN (104.9m²)

3201708787

Proposed Essential Accommodation
for Specialist Equestrian Personnel
Whitehill
off Trapp Lane
Read

Site Layout
Floor Layout & Elevations

Scale: 1:100 Date: May 17 Dwg No: 152B/101B

Craven
design
partnership
Architectural Services

Ribble Court, 1 Mead Way
Shuttleworth Mead
Business Park
Padiham, Burnley
BB12 7NG
Tel/Fax: 01282 778066
Email: tech@cravendesign.co.uk