



Existing Ground Floor Plan



Existing First Floor Plan

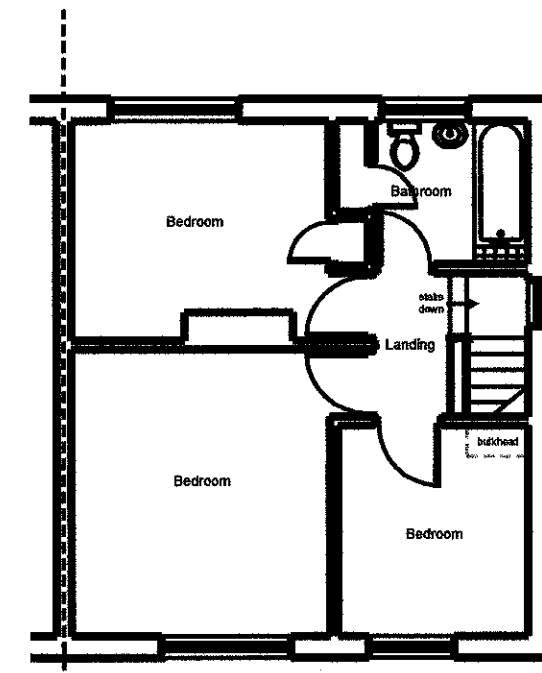


Existing Front Elevation

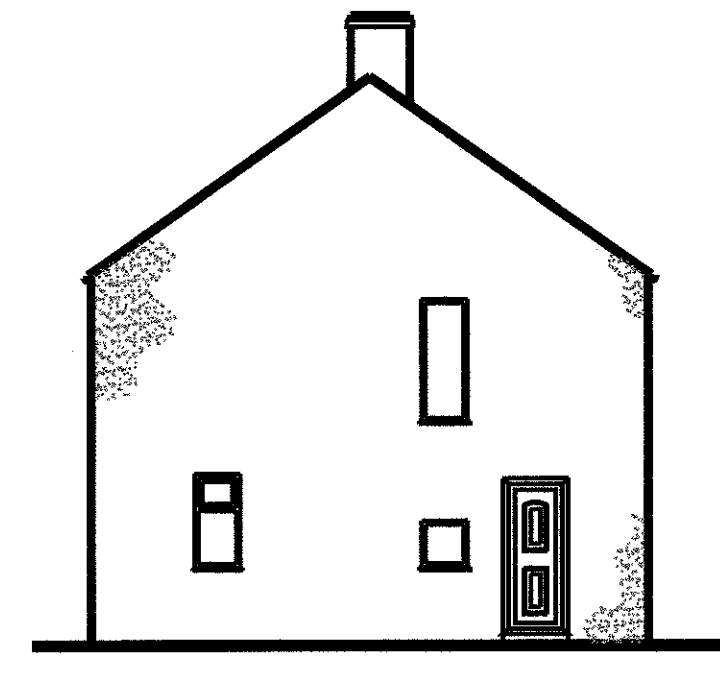

Existing Side Elevation




Existing Rear Elevation

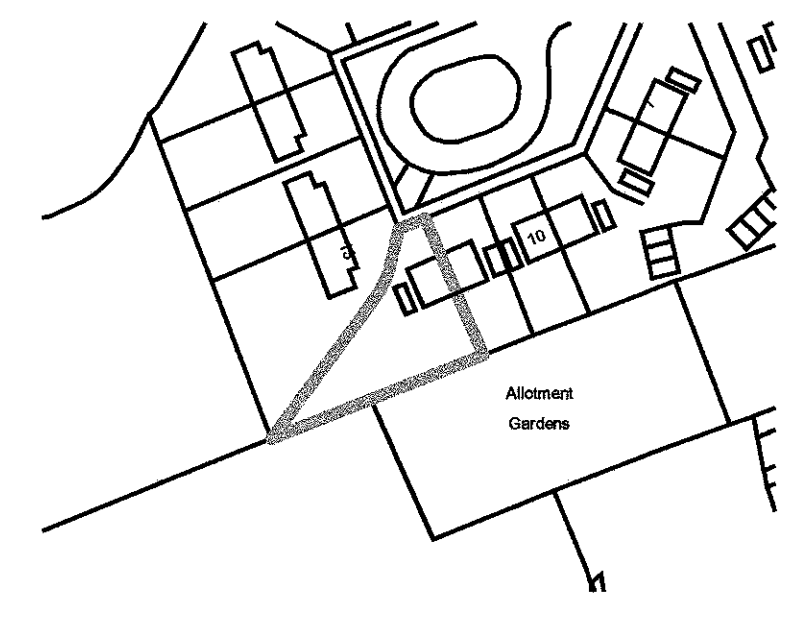

Existing Side Plan 1:1250




Proposed Front Elevation

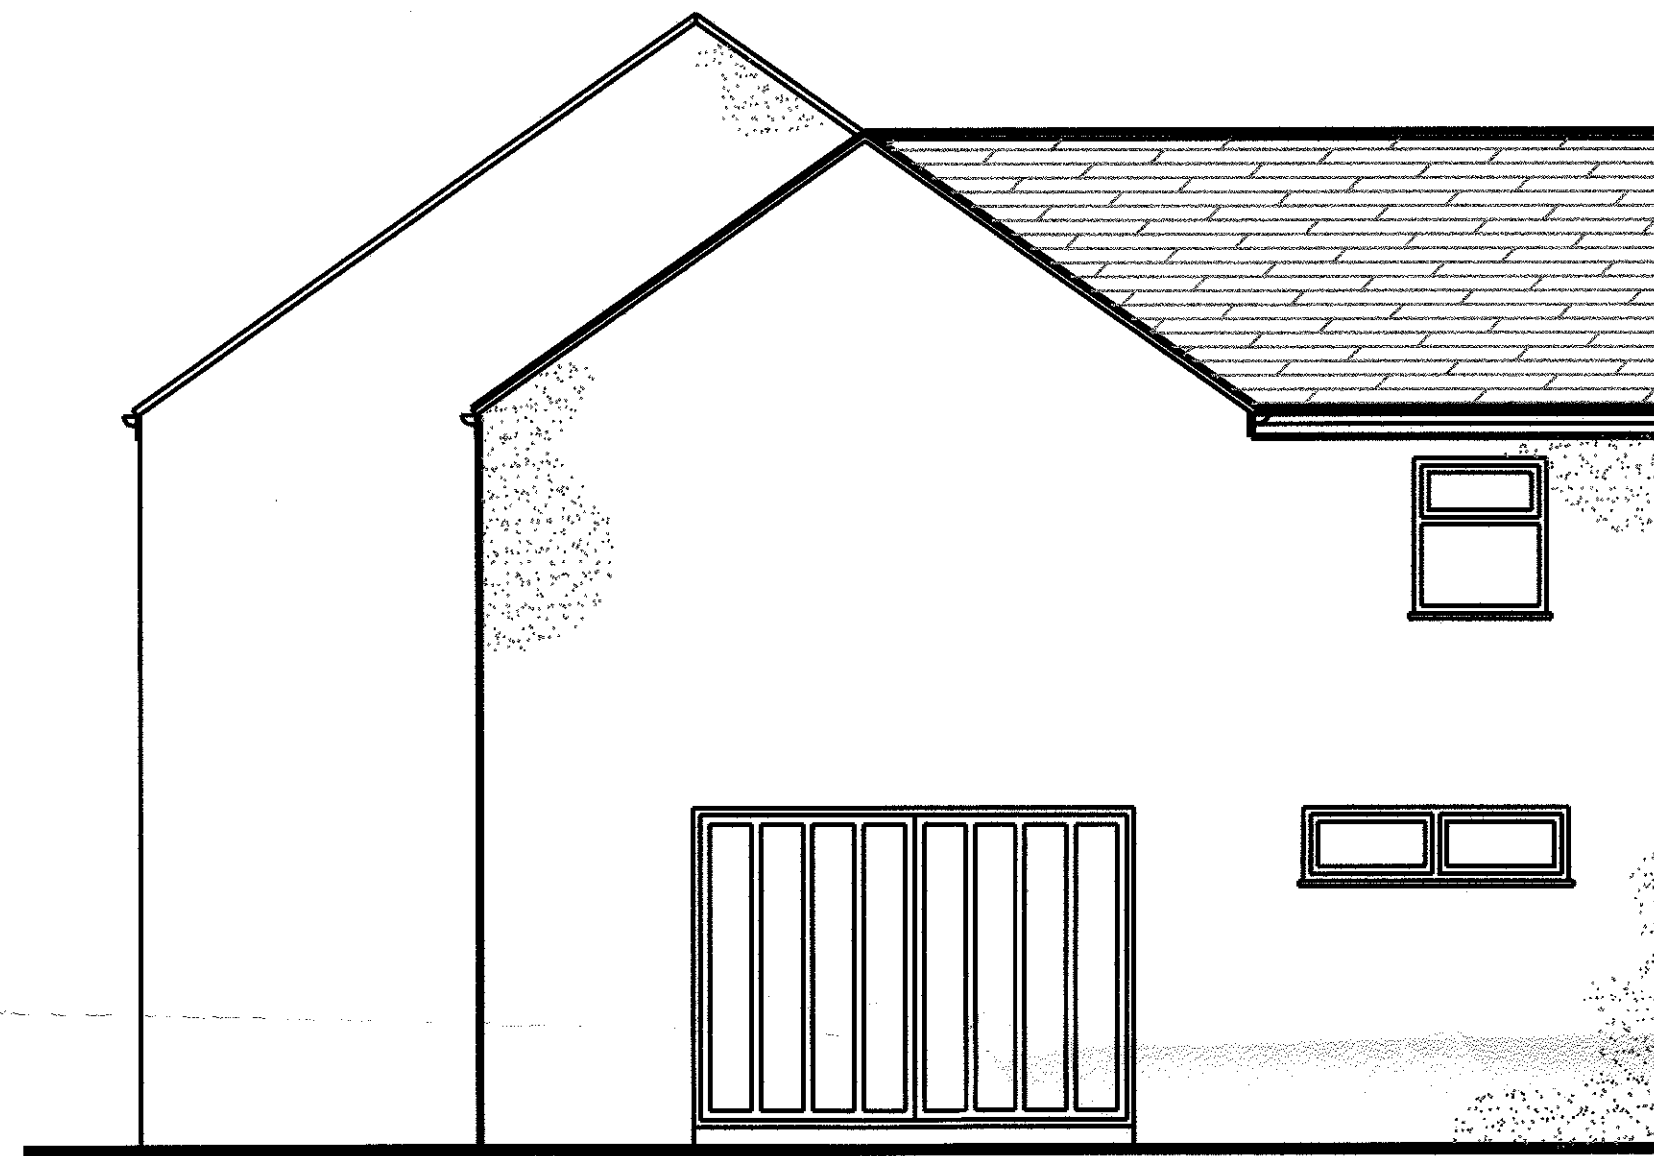


Proposed Side Elevation




Proposed Rear Elevation

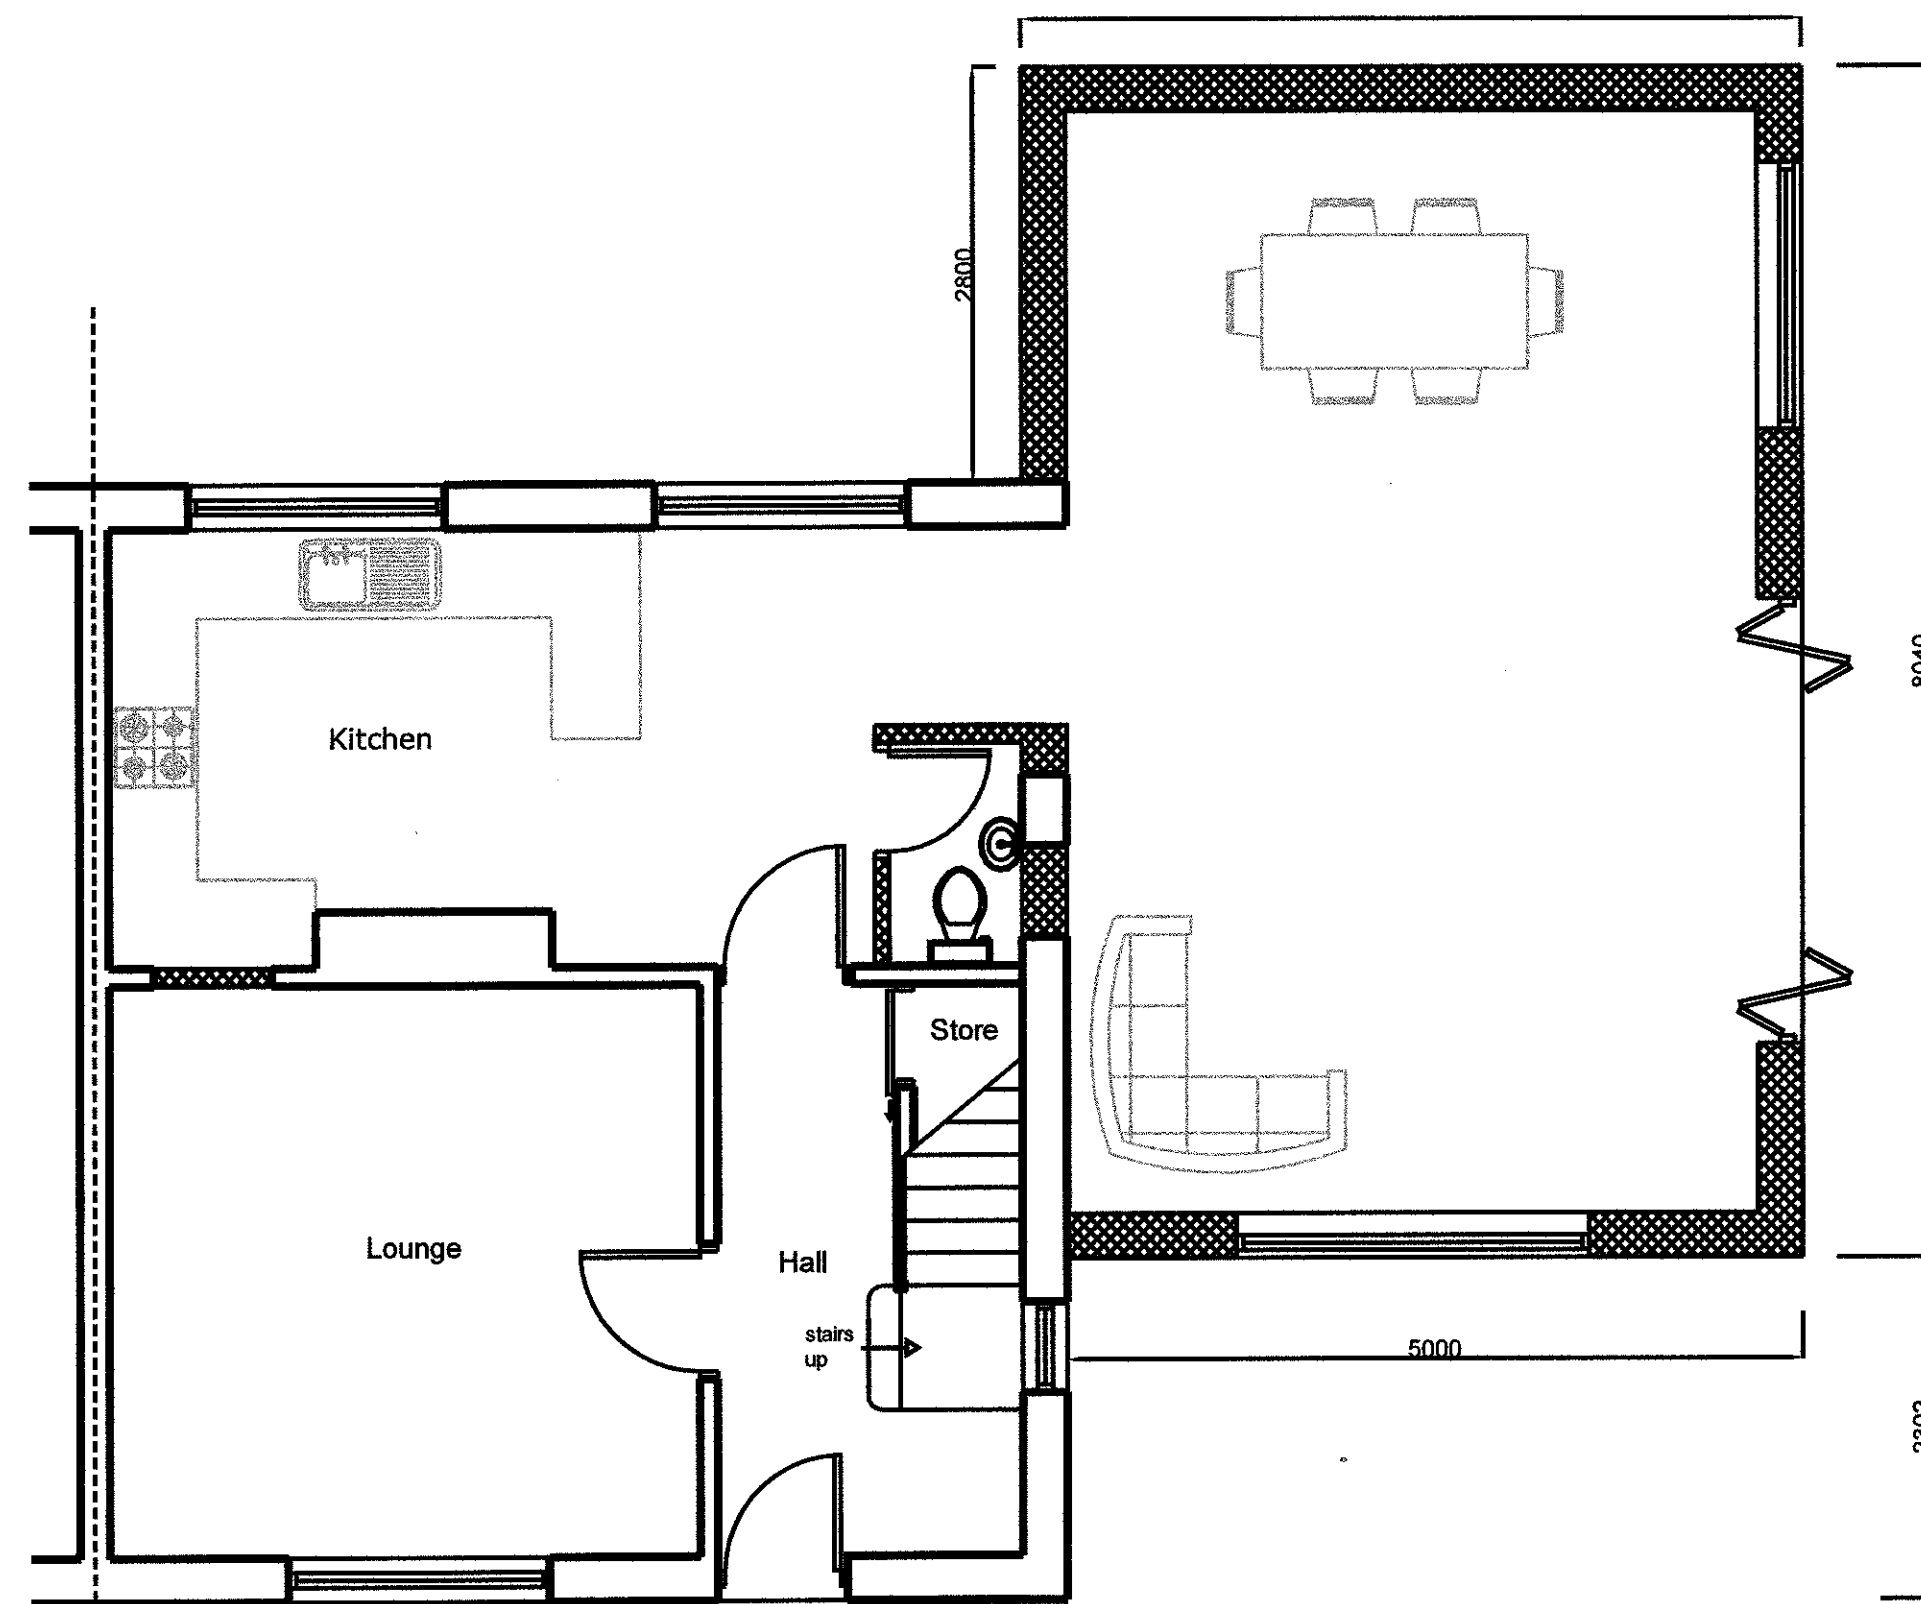

Proposed Ground Floor Elevation

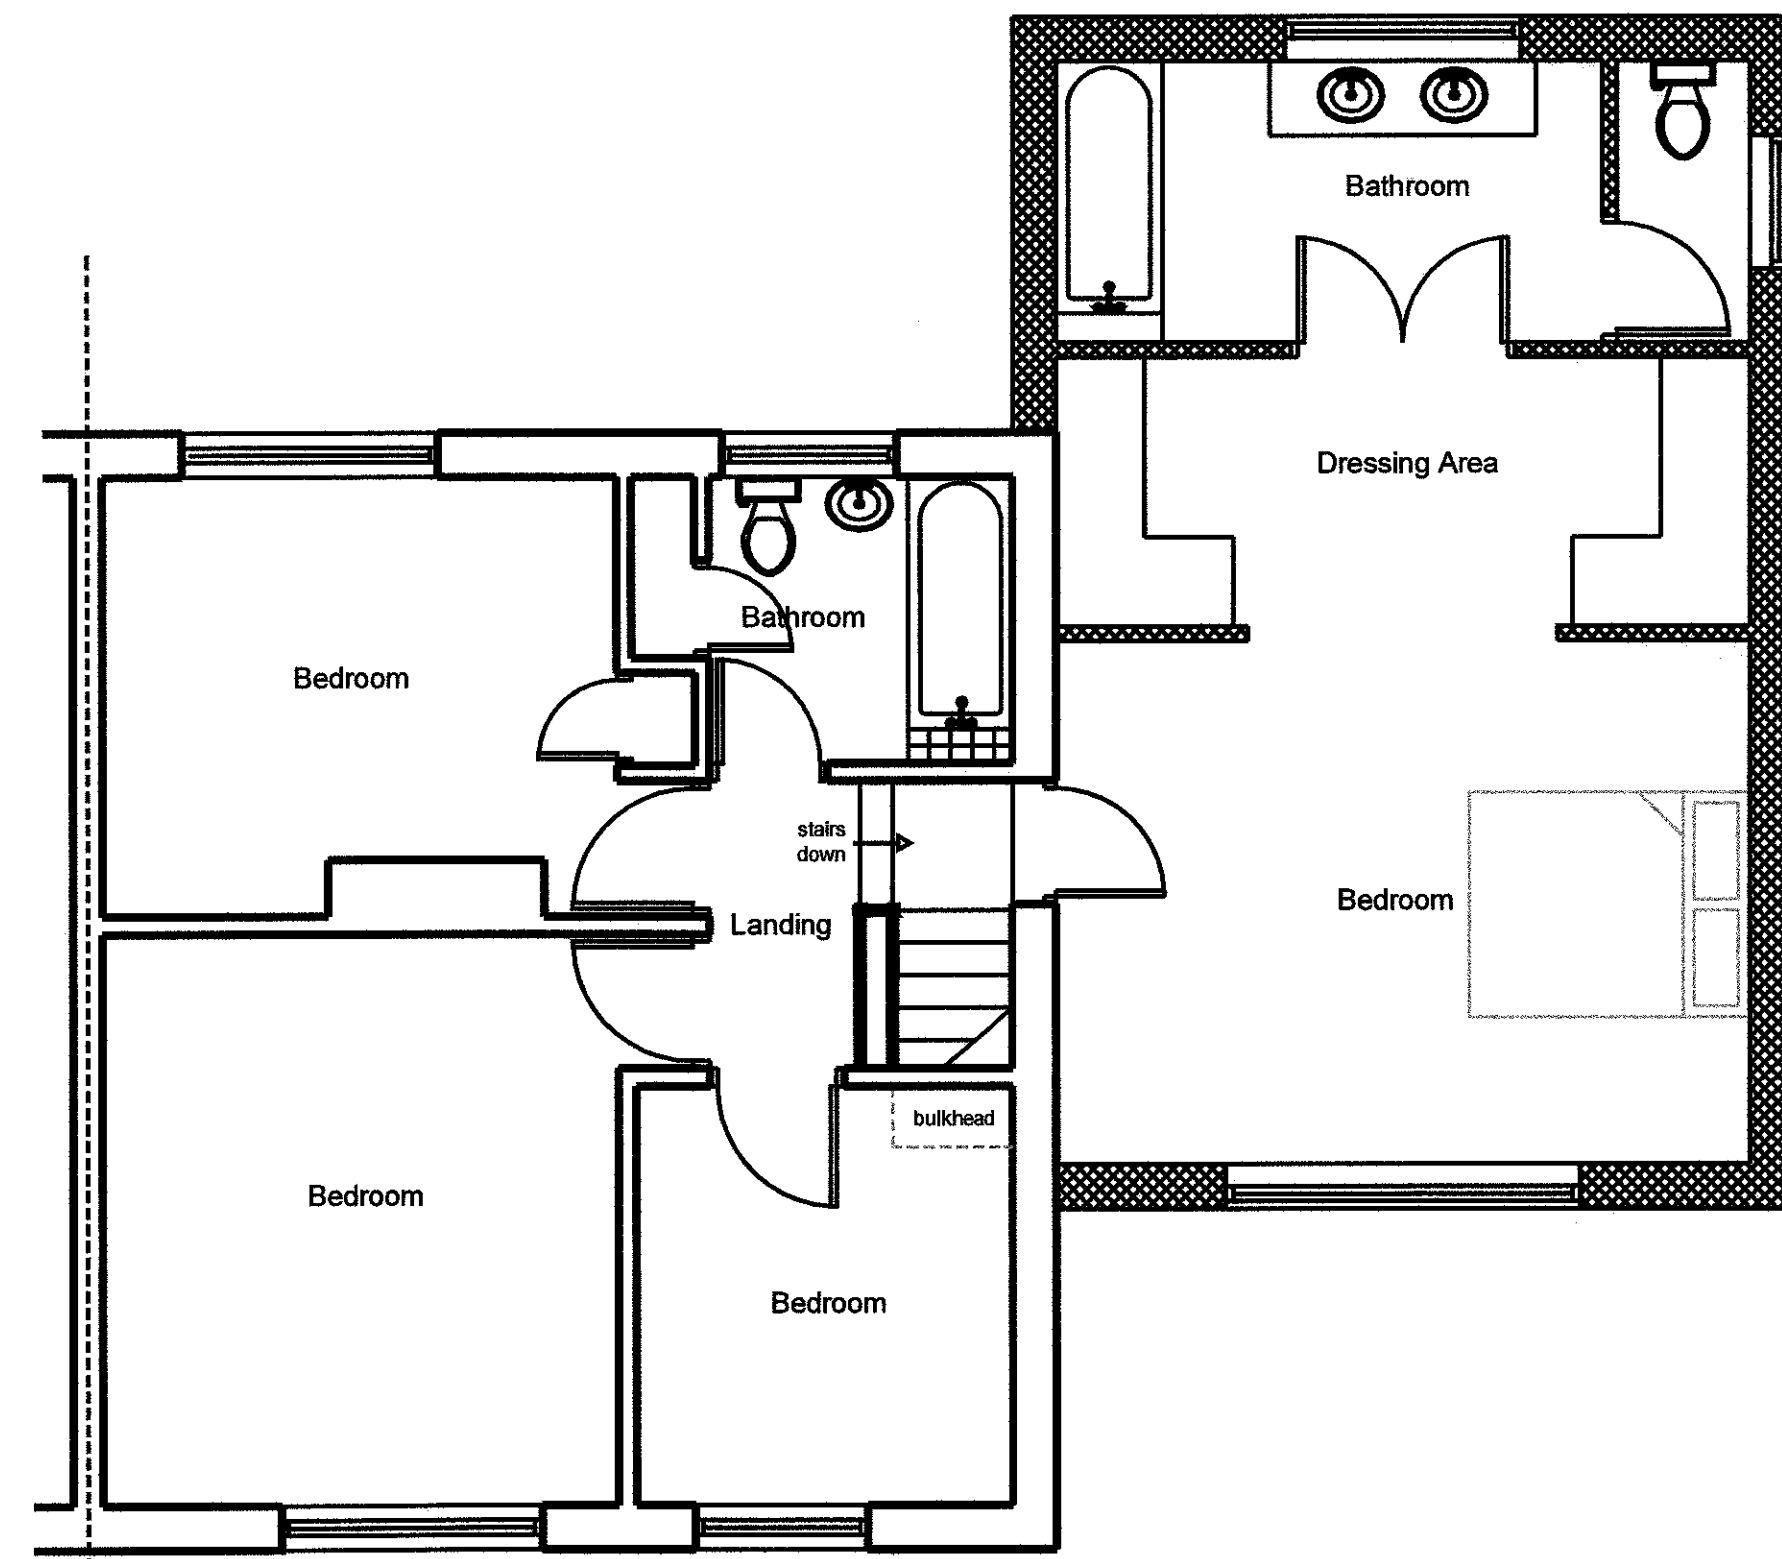

Proposed Ground Floor Elevation

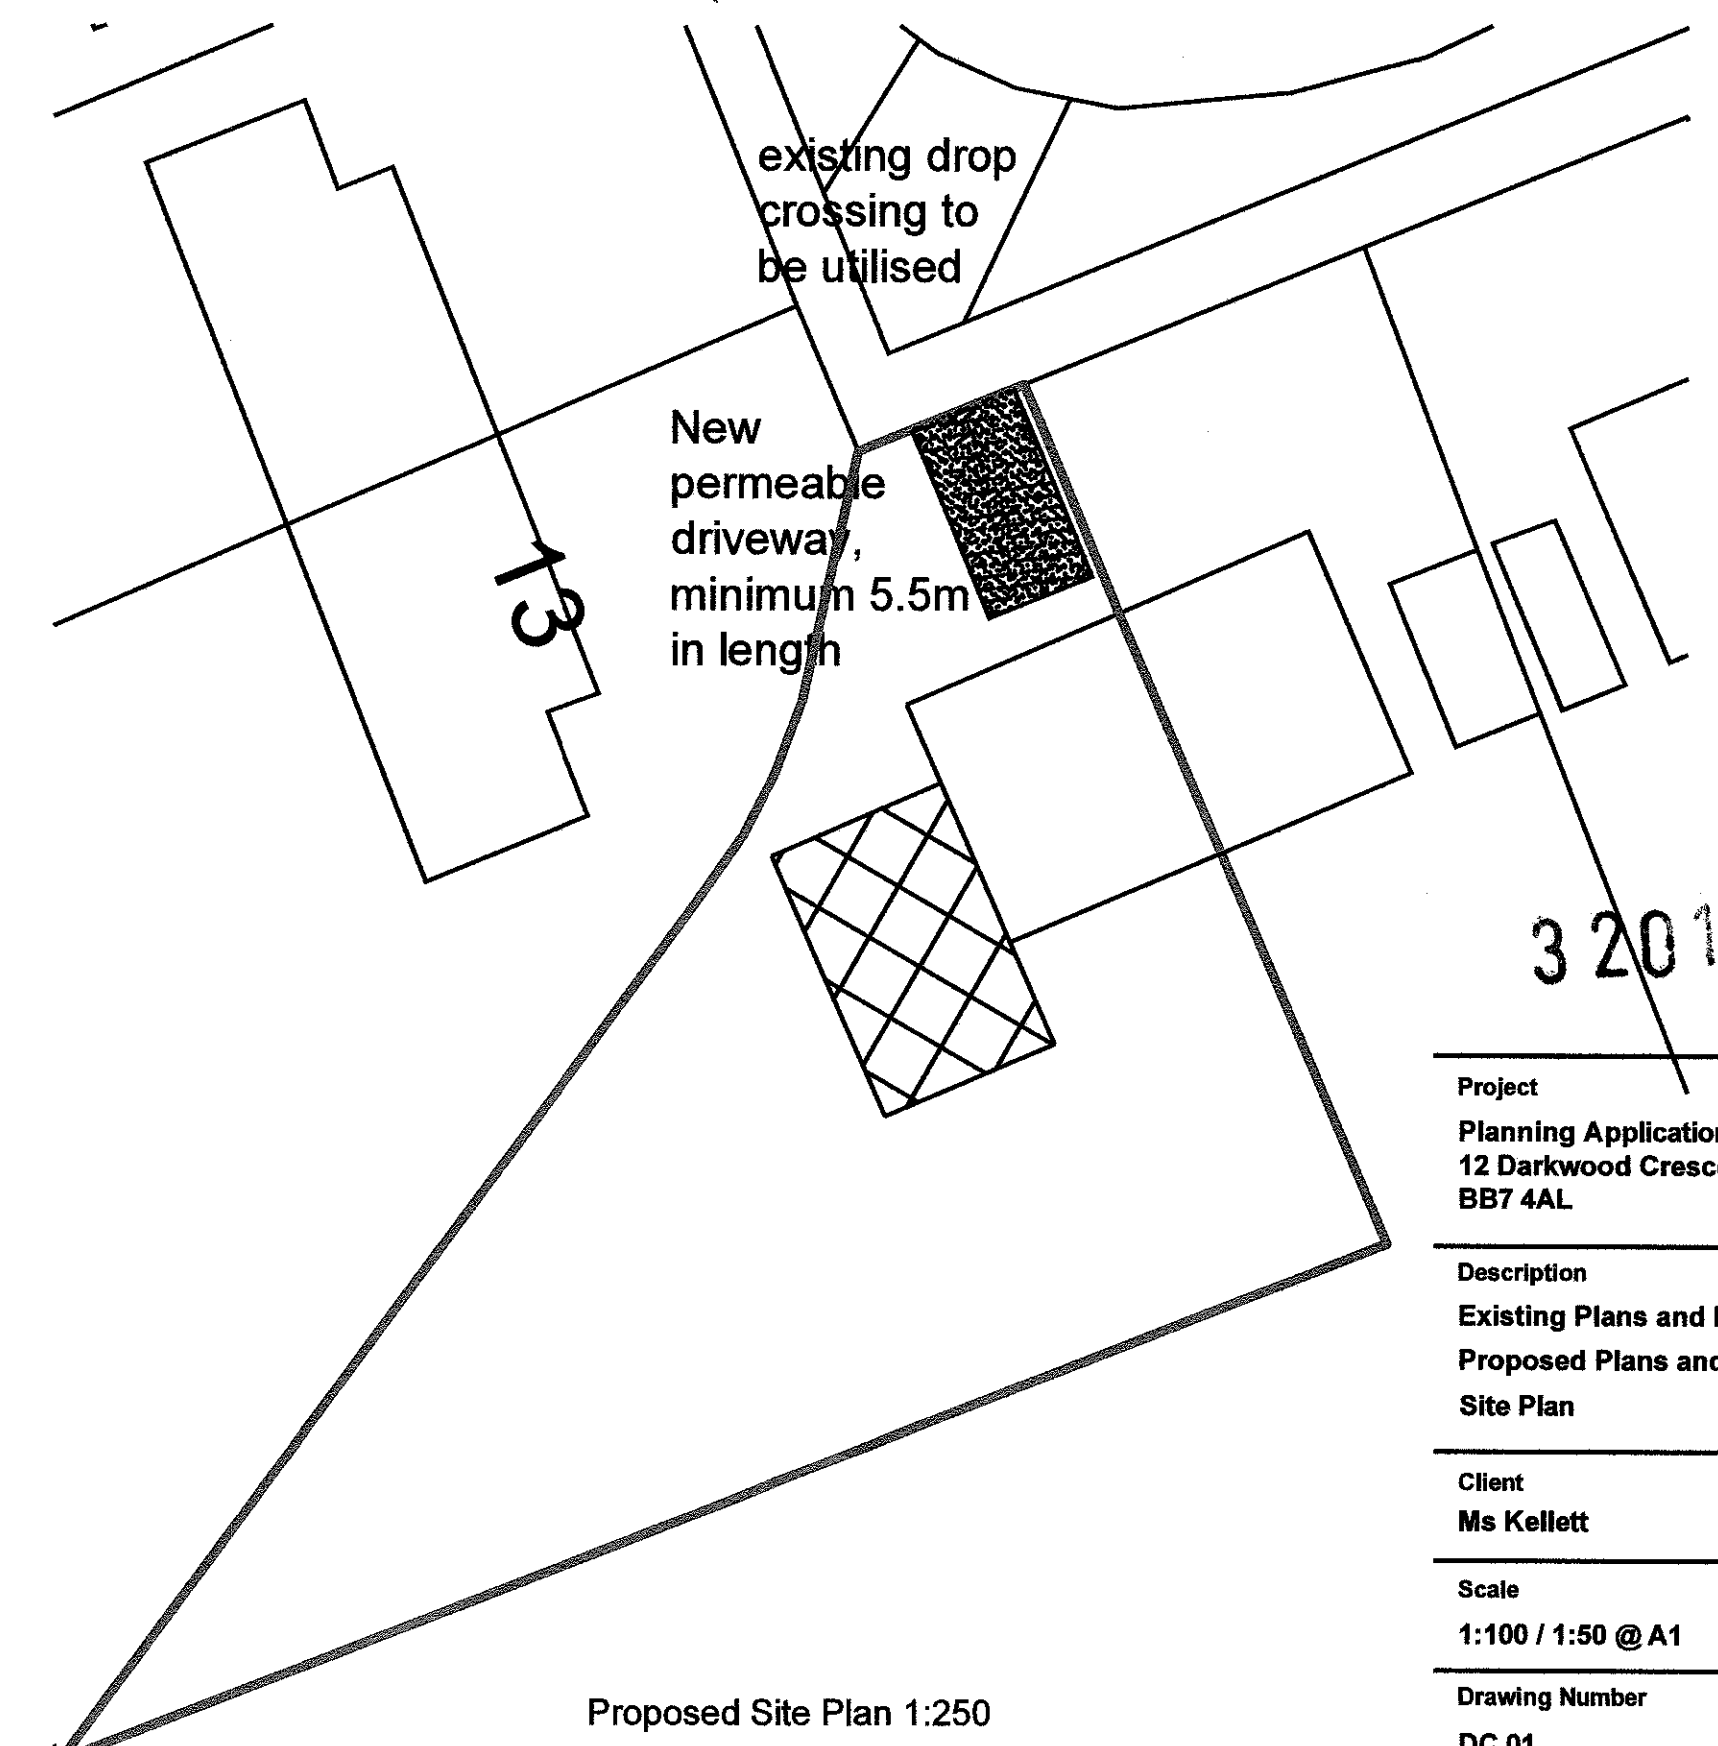

Proposed Site Plan 1:250

3 2017 0879P

Project
 Planning Application:
 12 Darkwood Crescent, Chatburn, Lancs,
 BB7 4AL

Description
 Existing Plans and Elevations
 Proposed Plans and Elevations
 Site Plan

Client
 Ms Kellett

Scale 1:100 / 1:50 @ A1	Date Sept 2016	Drawn NC
----------------------------	-------------------	-------------

Drawing Number
 DC 01