



Proposed Floor Plan - 1:200

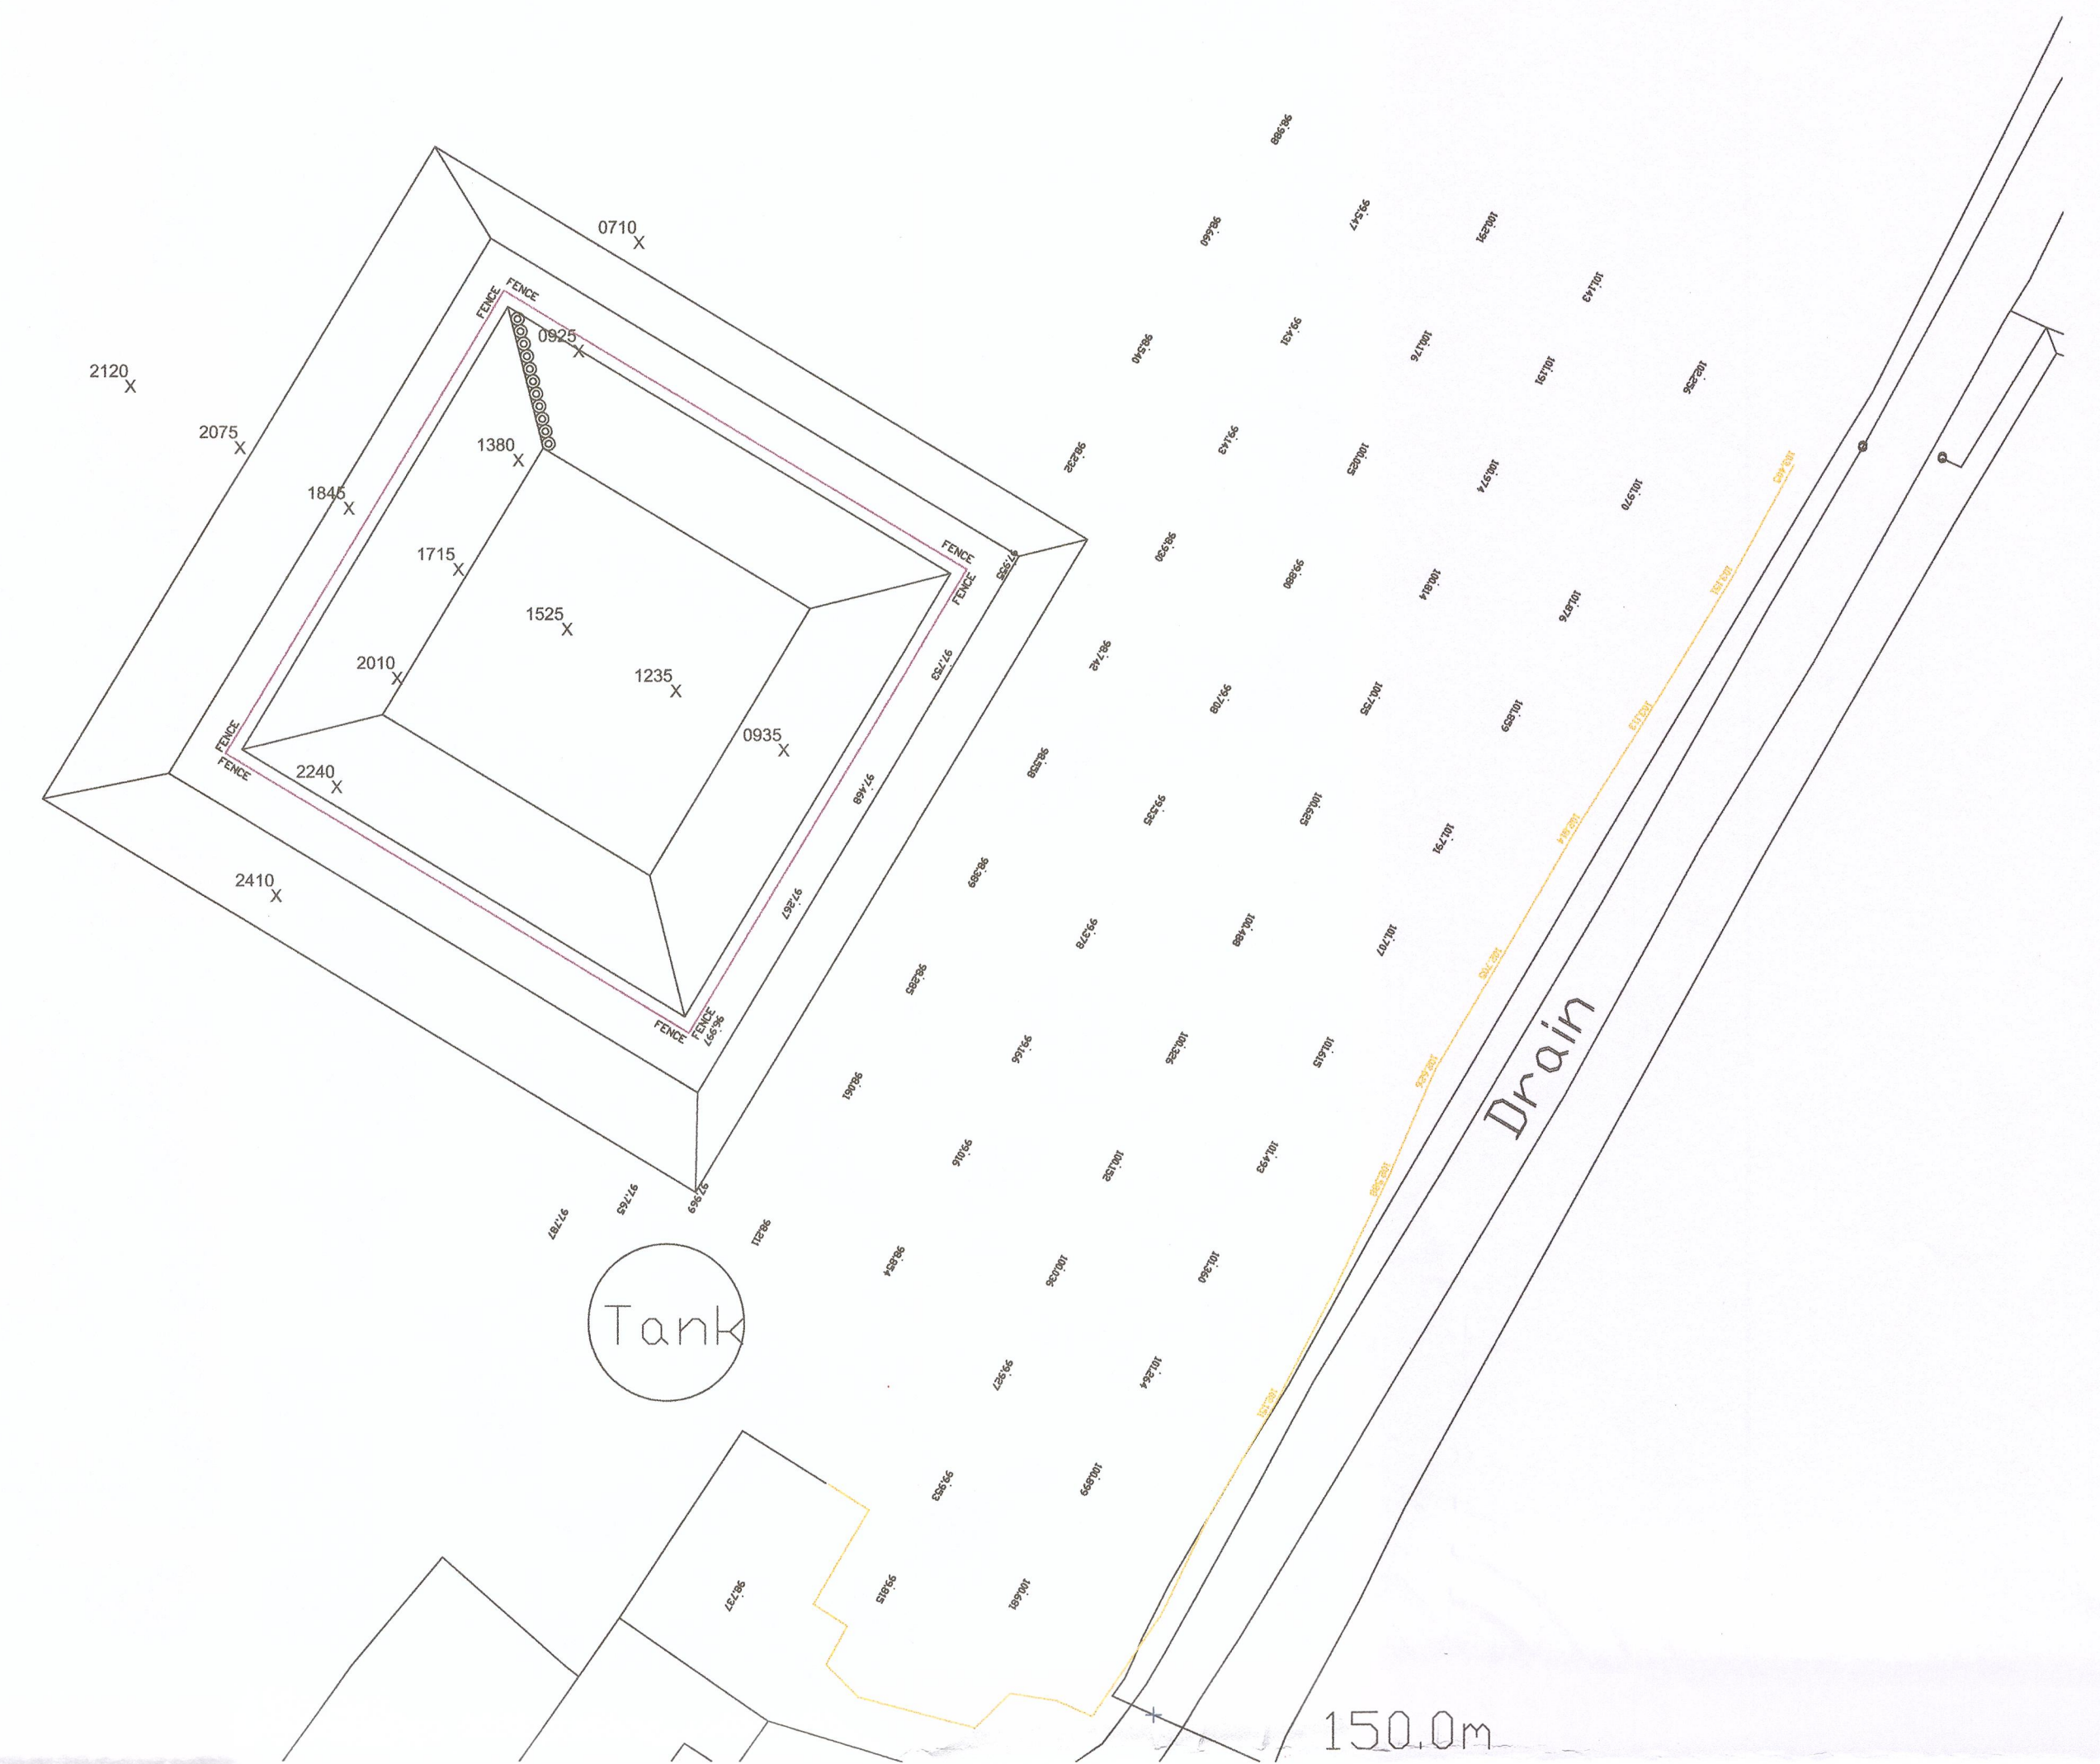

Proposed Site Plan with Topo Overlay - 1:500

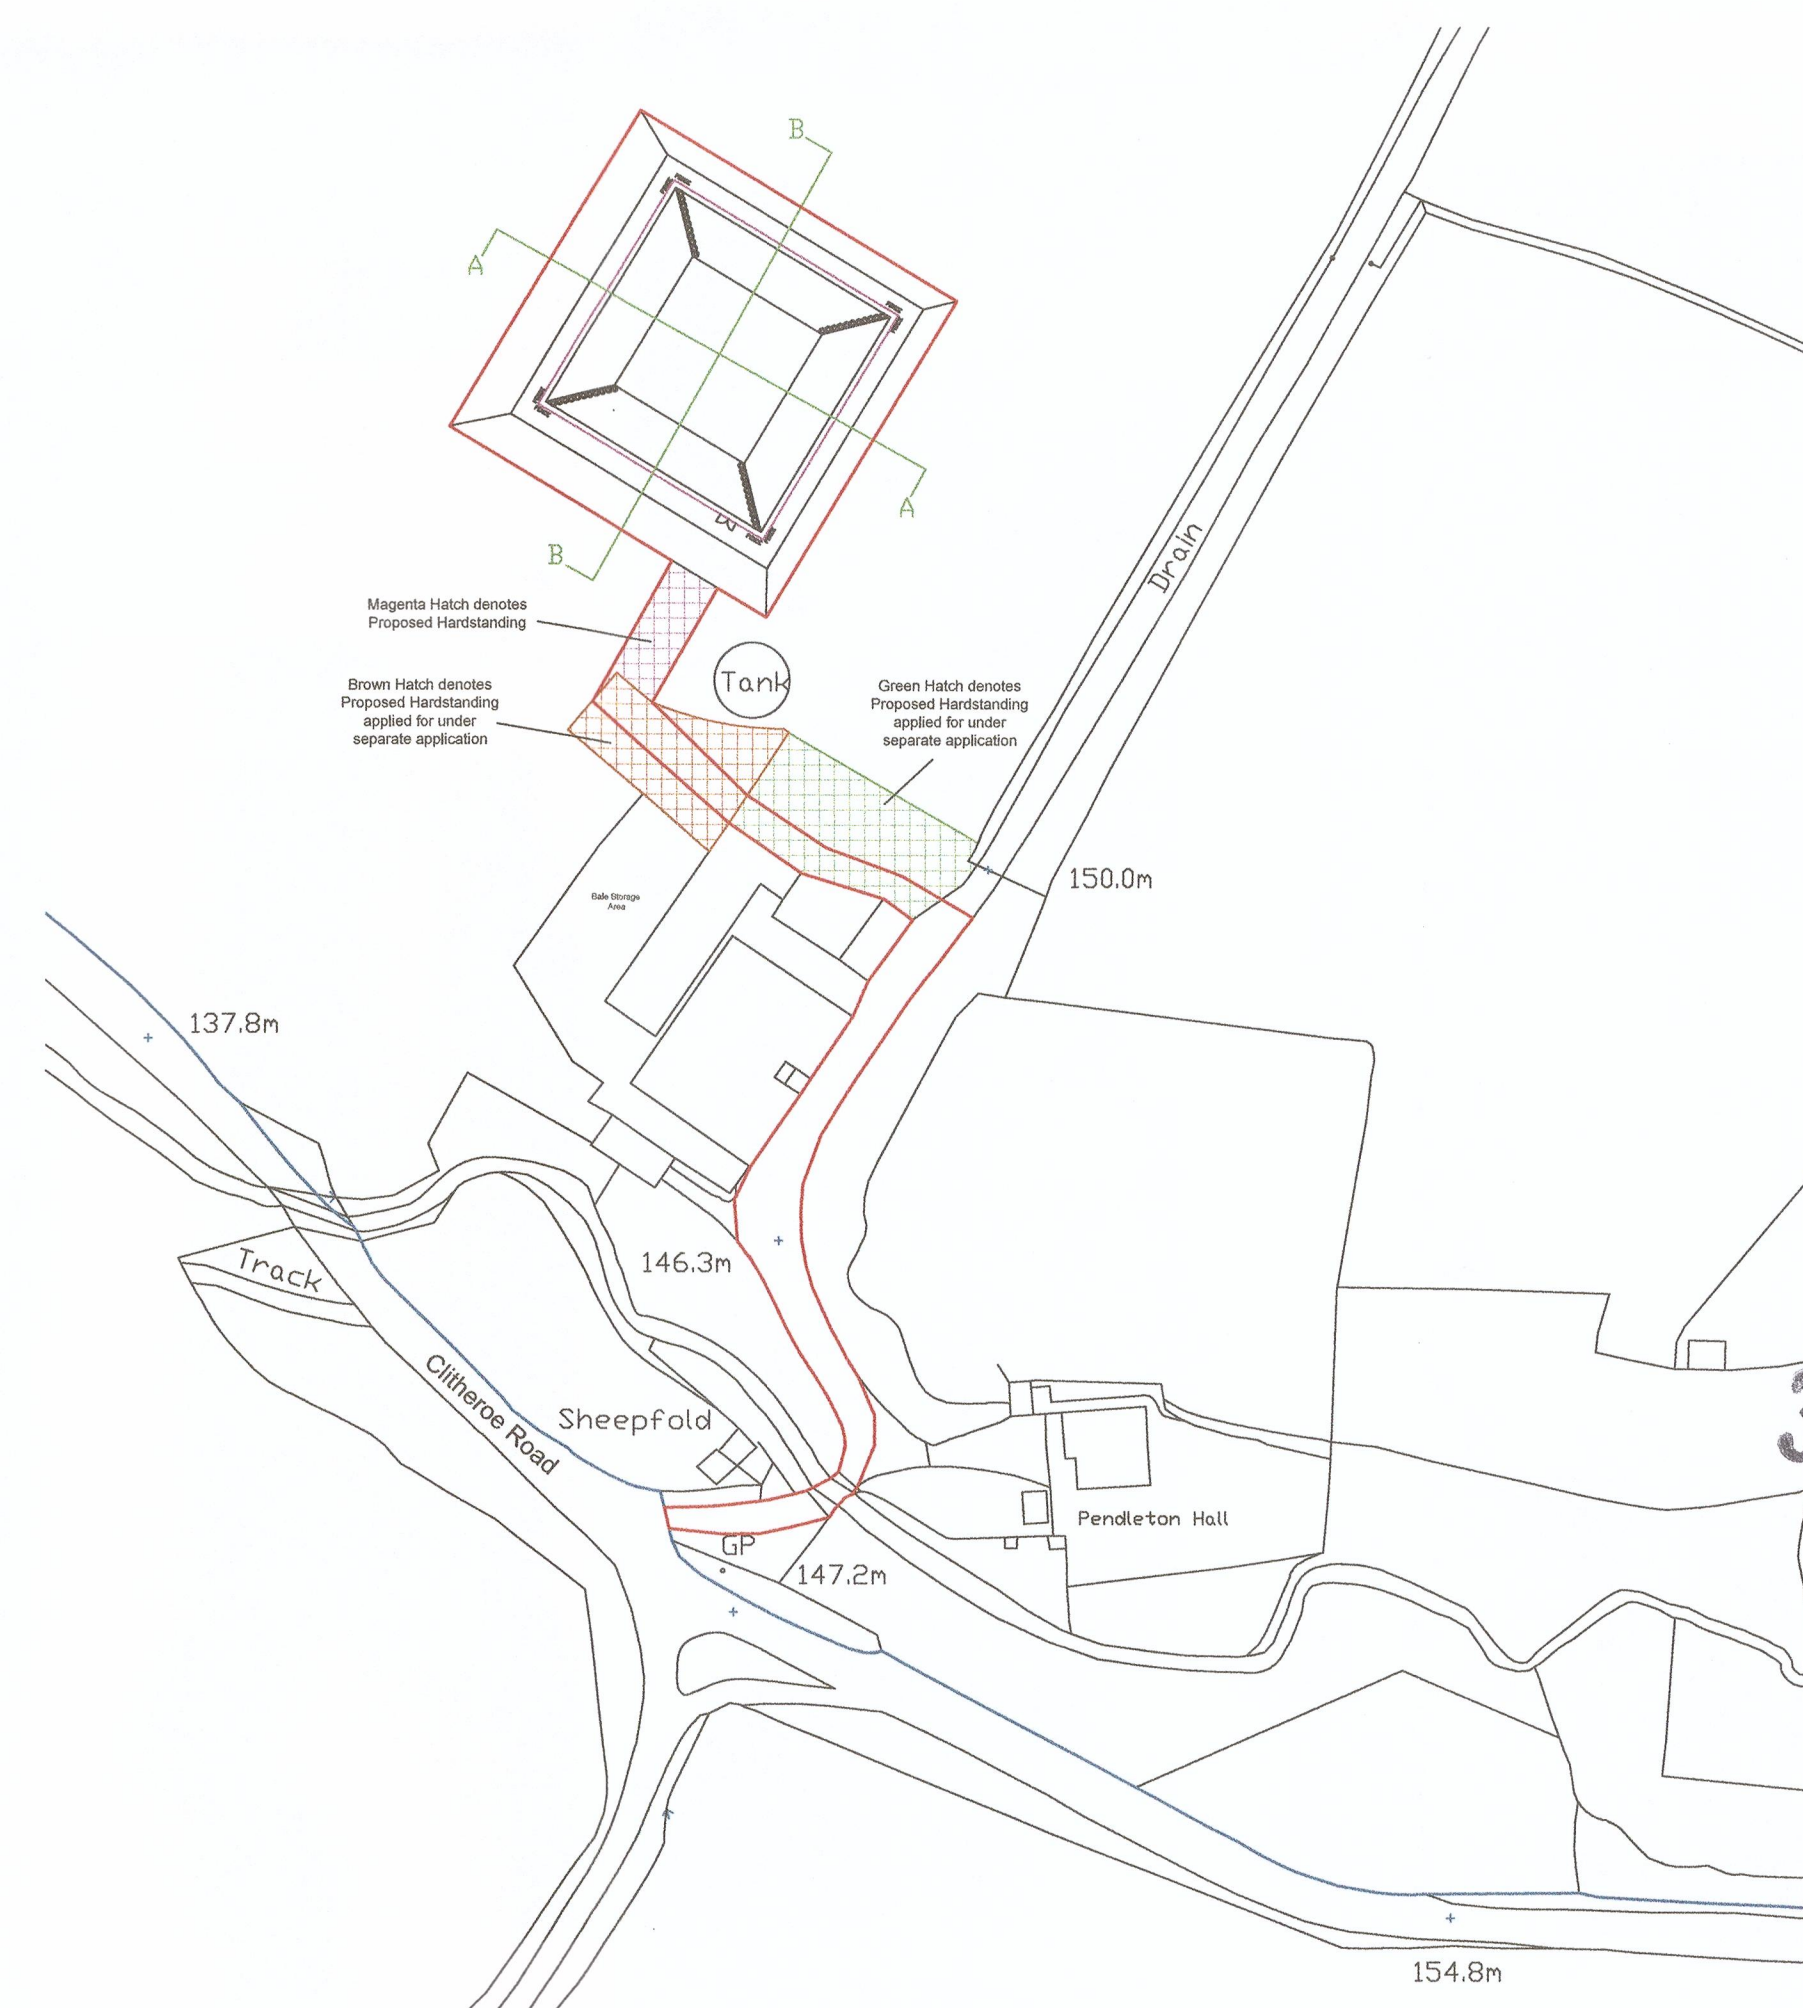

Location Plan - 1:1250

**Notes:**  
 All work is to be carried out to the latest current British standards Codes of Practice and recognised working practices.  
 All work and materials should comply with Health and Safety legislation.  
 All dimensions are in millimetres where explicitly shown otherwise.  
 The contractor should check and certify all dimensions as work proceeds and notify the architect of any discrepancies.  
 Do not scale off the drawings, if in doubt ask.

**G H A**  
 Gary Heery Associates  
 Gary Heery Associates Chartered Surveyors  
 Suite 9 - Grindleton Business Centre  
 The Spinney  
 Grindleton  
 Clitheroe  
 Lancashire BB7 4DH

T: 01200 449700  
 Email: info@ghaonline.co.uk

Project: (No: Whi/772/2359)  
 Planning Application for a Slurry Lagoon at  
 Pendleton Hall Farm  
 Pendleton  
 Clitheroe  
 BB7 1PT

Title: Proposed Plans and Elevations, Existing and Proposed Site Plans.

Drawing No: Whi/772/2359/02 Drawn: PF

Client: Messrs R & J Whitwell

Date: 17.08.2017 Scale: 1:200, 1:500 & 1:1250 @ A1

Amendments:

320170881