




This drawing is to be read in conjunction with all relevant Architect, consultant and specialist drawings and specifications. The facilities to be realized of any discrepancies before proceeding. Do not work from this drawing. All dimensions and levels are to be checked on site. This drawing is subject to copyright. All work carried out before Planning and Building Permission has been granted is at the contractor's risk.

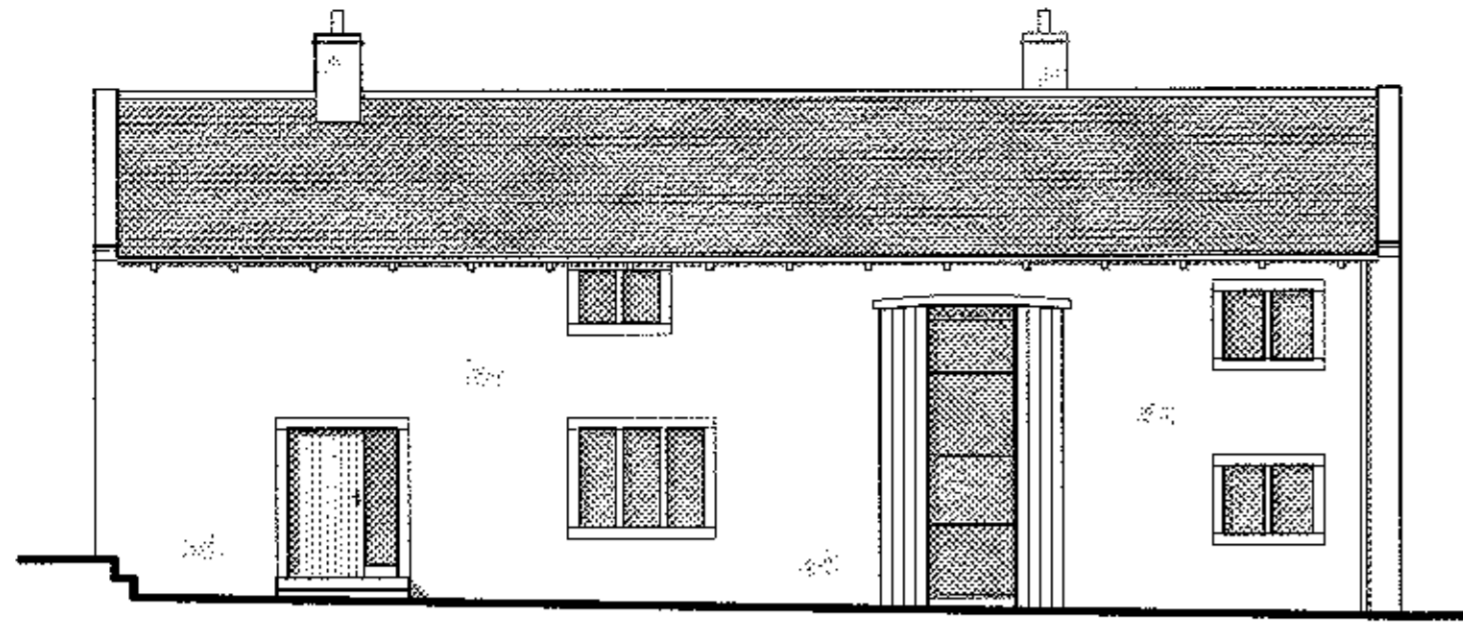


Existing South West Elevation
Scale 1:100

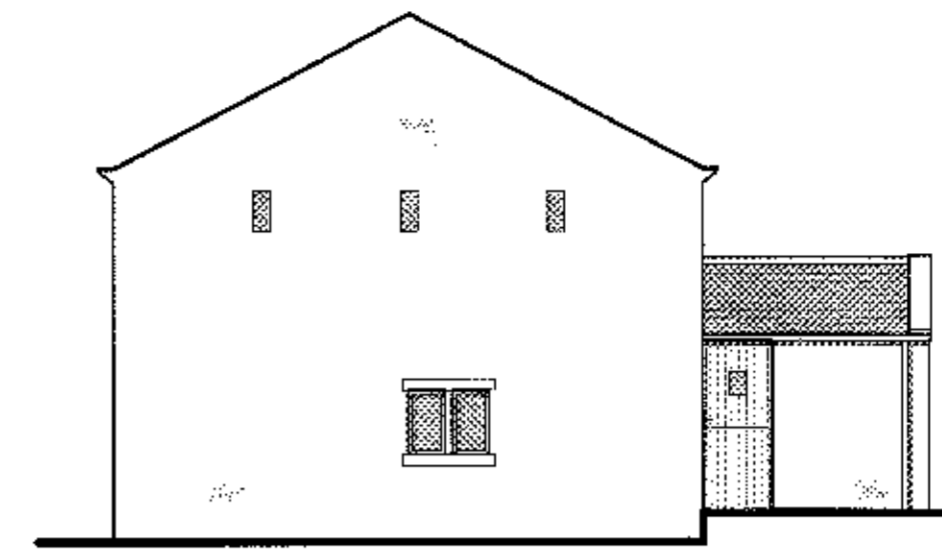


Existing South East Elevation
Scale 1:100

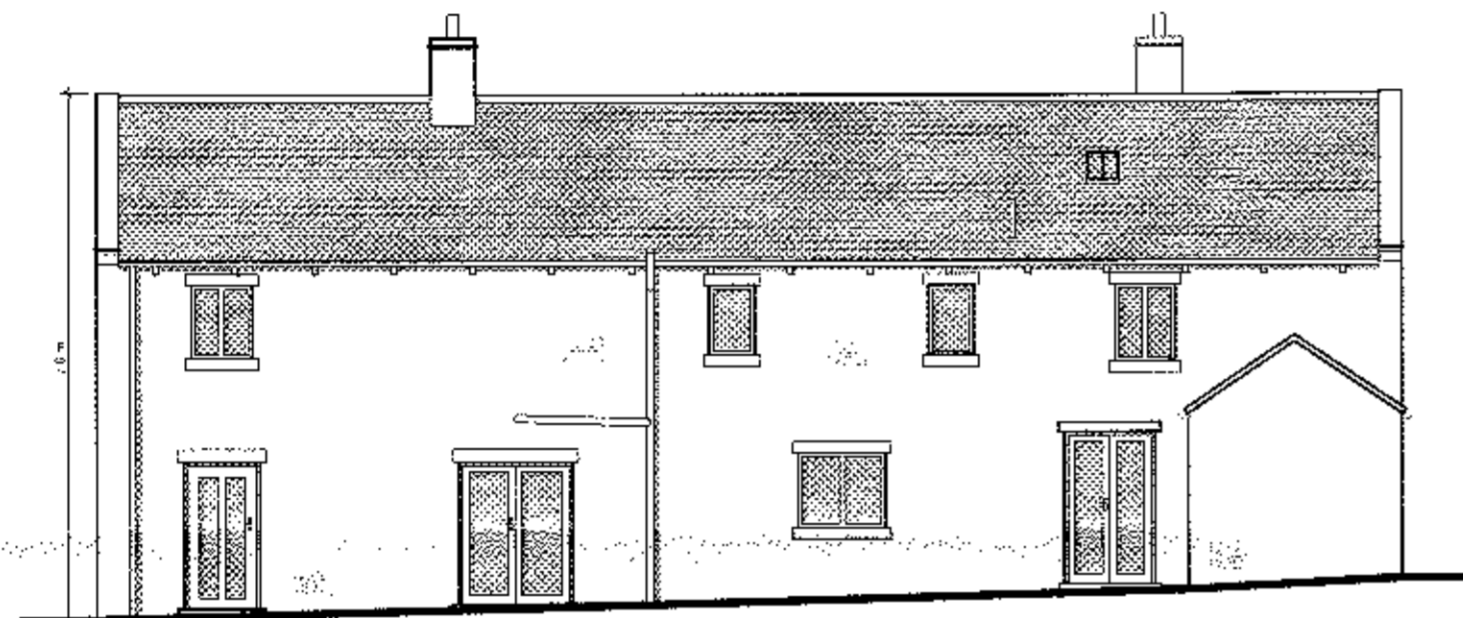

Existing North East Elevation
Scale 1:100

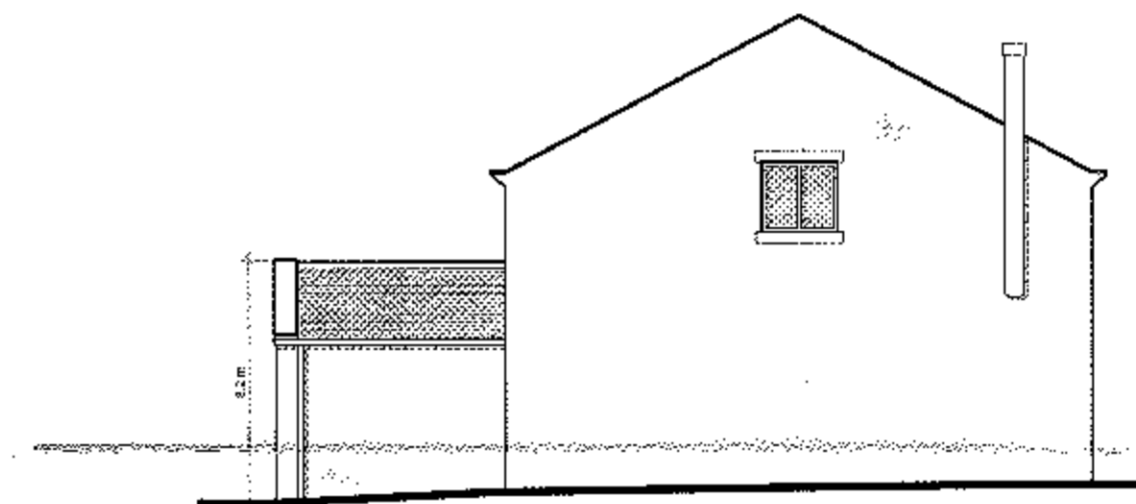


Existing North West Elevation
Scale 1:100

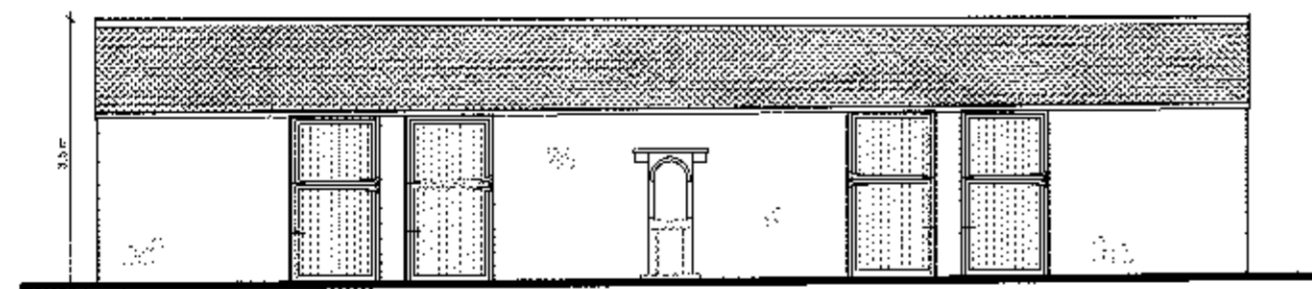


Existing Outbuilding North East Elevation
Scale 1:100




Existing Outbuilding North West Elevation
Scale 1:100

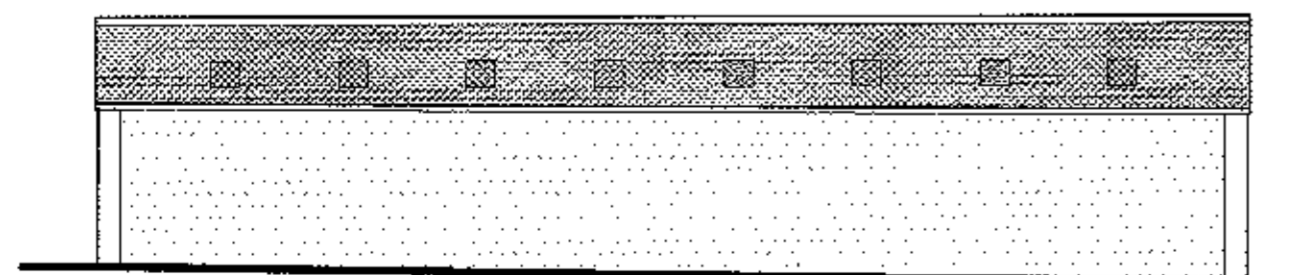

Existing Outbuilding South West Elevation
Scale 1:100

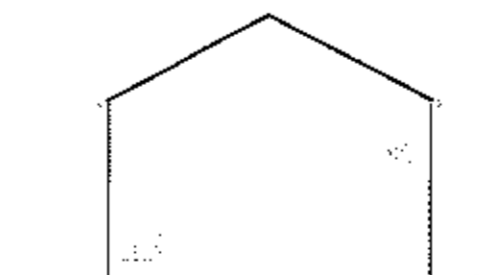

Existing Outbuilding South West Elevation
Scale 1:100

 

Client
Mr and Mrs Taylor

Job Title
Woodseave Barn
Waddington

Drawing Title
Existing Elevations

Scale
as shown @ A2

Date
June 2017


Drawn by
PRG

spa
ARCHITECTS


SUNDERLAND PEACOCK & ASSOCIATES LTD.
HAZELMERE, RAILWOOD ROAD, COTTREND
LONDON, E9 6JG
T: 01304 429775 F: 01304 429726
E: info@sunderlandpeacock.com
www.sunderlandpeacock.com

5388 - 02


This drawing is to be read in conjunction with all relevant Architect, consultants' and specialist drawings and specifications. The Architect is to be notified of any of its enquiries before proceeding. Do not scale from this drawing. All dimensions and levels are to be checked on site. This drawing is subject to copyright. All work carried out before Planning and Building Permission has been granted is at the contractor's risk.

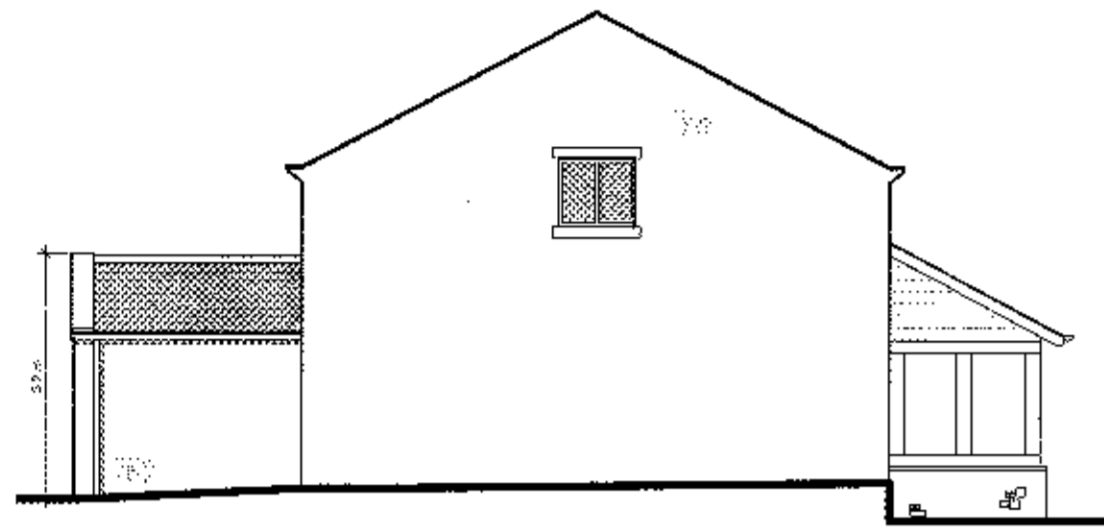



Option 04
Proposed North West Elevation
Scale 1:100

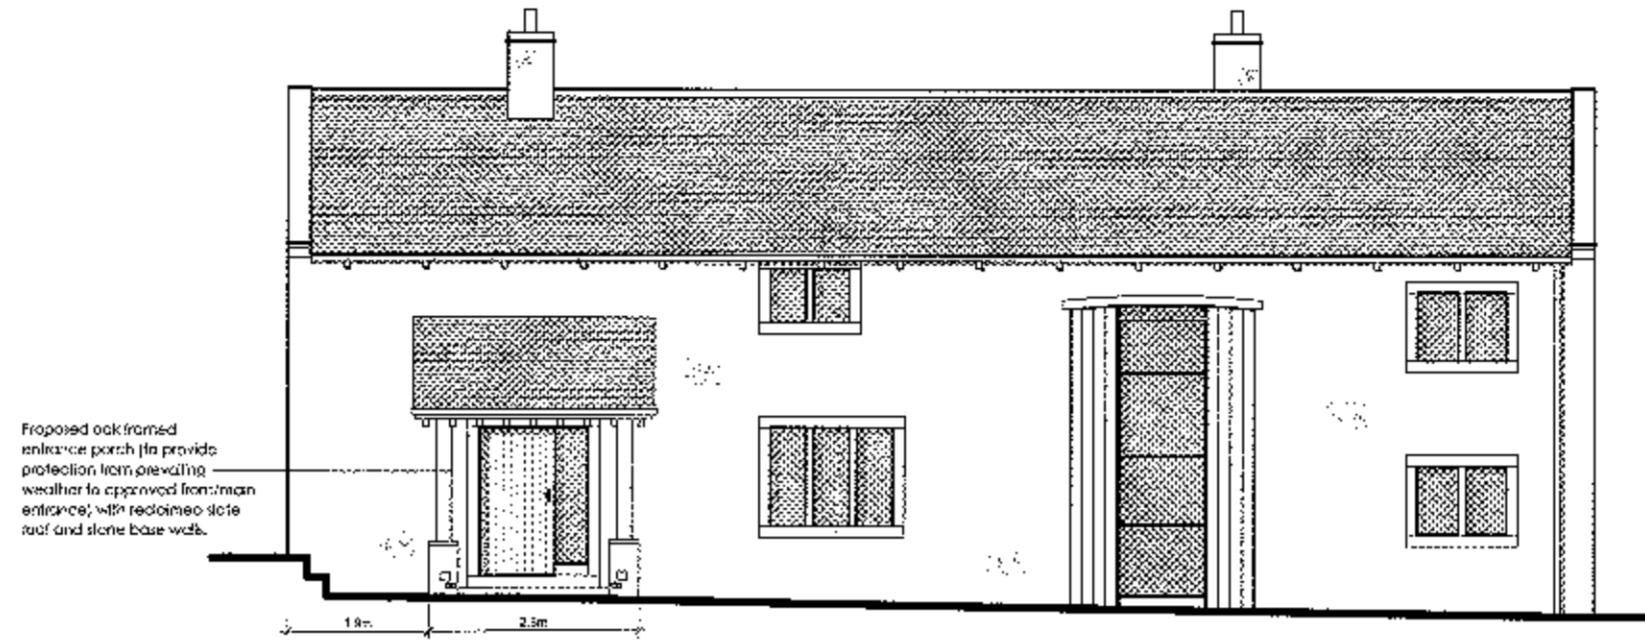


Option 04
Proposed South West Elevation
Scale 1:100

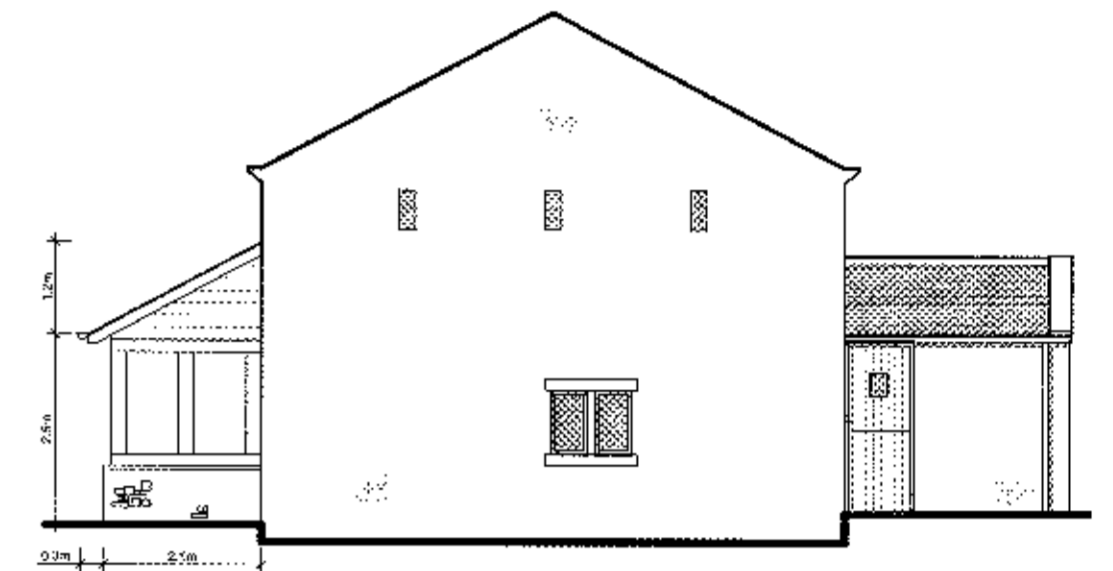

Option 04
Proposed South East Elevation
Scale 1:100

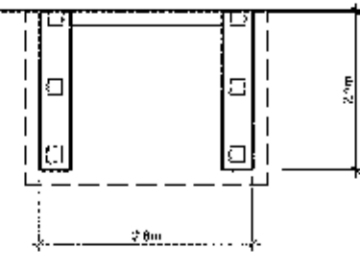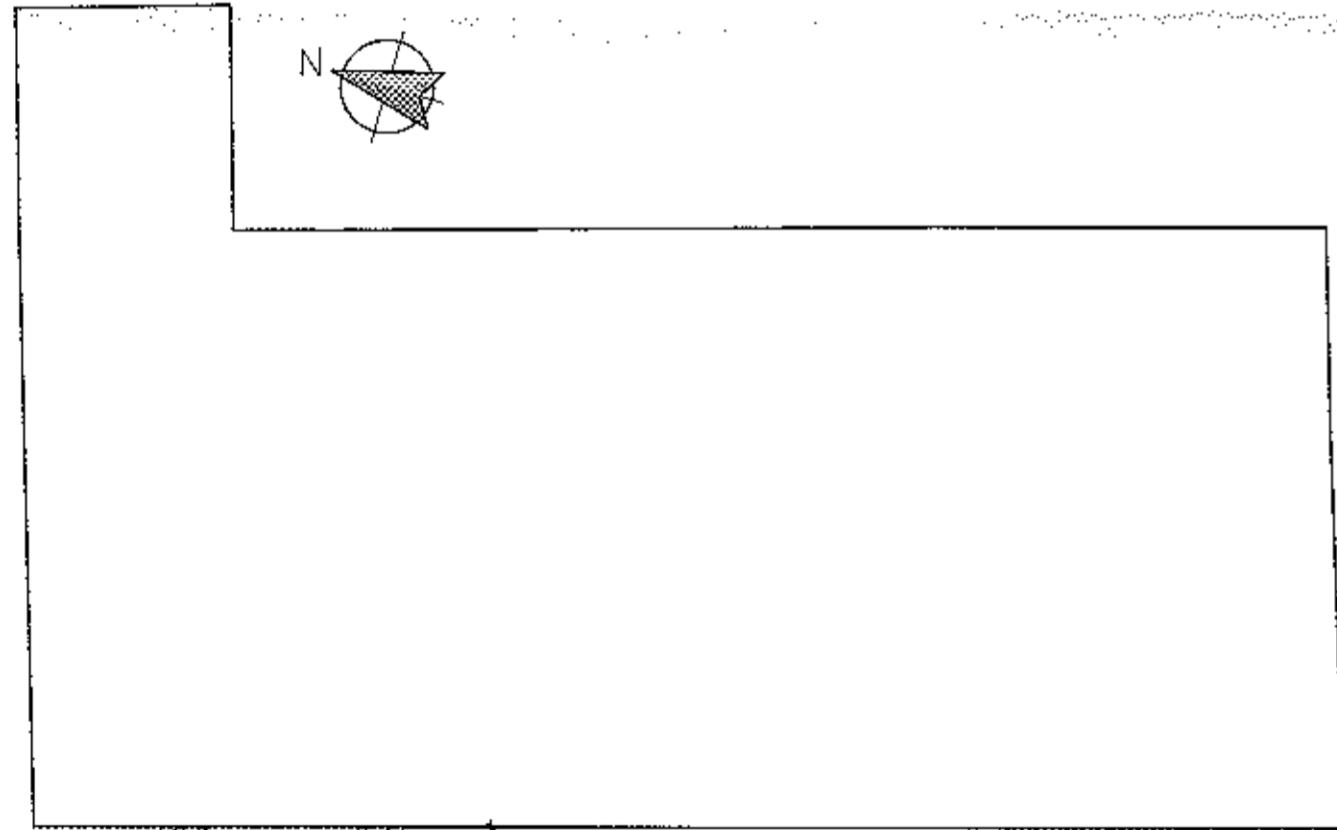

Proposed Entrance Porch
Scale 1:100

 

REVISIONS:
Rev A - design update. - 24.08.17 - PG

Client
Mr and Mrs Taylor

Job Title
Woodseave Barn
Waddington

Drawing Title
Proposed Entrance Porch Plan
and Elevations

Scale 1:100 @ A2 Date June 2017 Drawn PRG

spa
SUNDERLAND PEACOCK ARCHITECTS
BLISSIE AND PEACOCK ASSOCIATES LTD.
HAZELBURG, PARKWOOD ROAD, CLITHEROE
LANSHIRE, SA9 2AG
T 01264 423175 F 01264 423224
E info@spaandpeacock.com
www.spaandpeacock.com

5388 - 05A

