




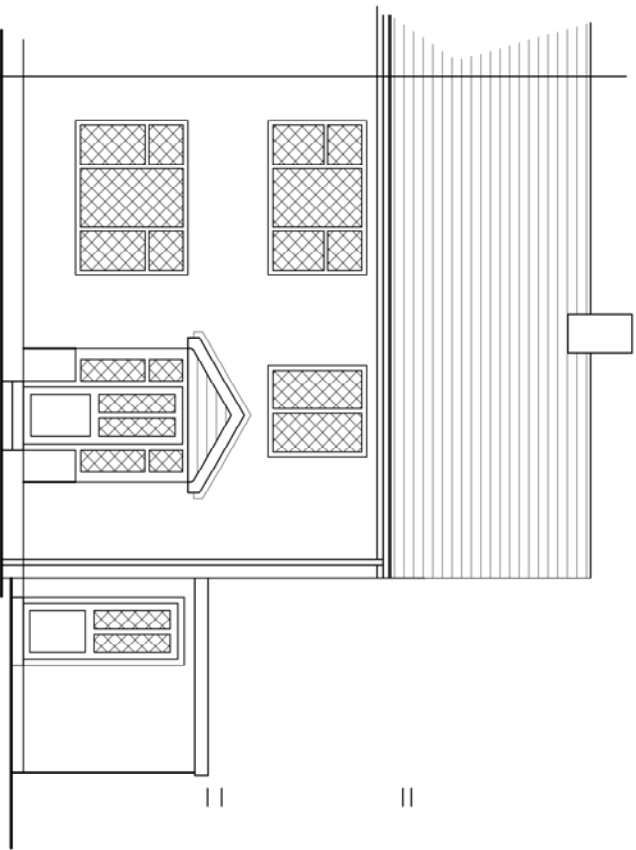


Front (South) Elevation

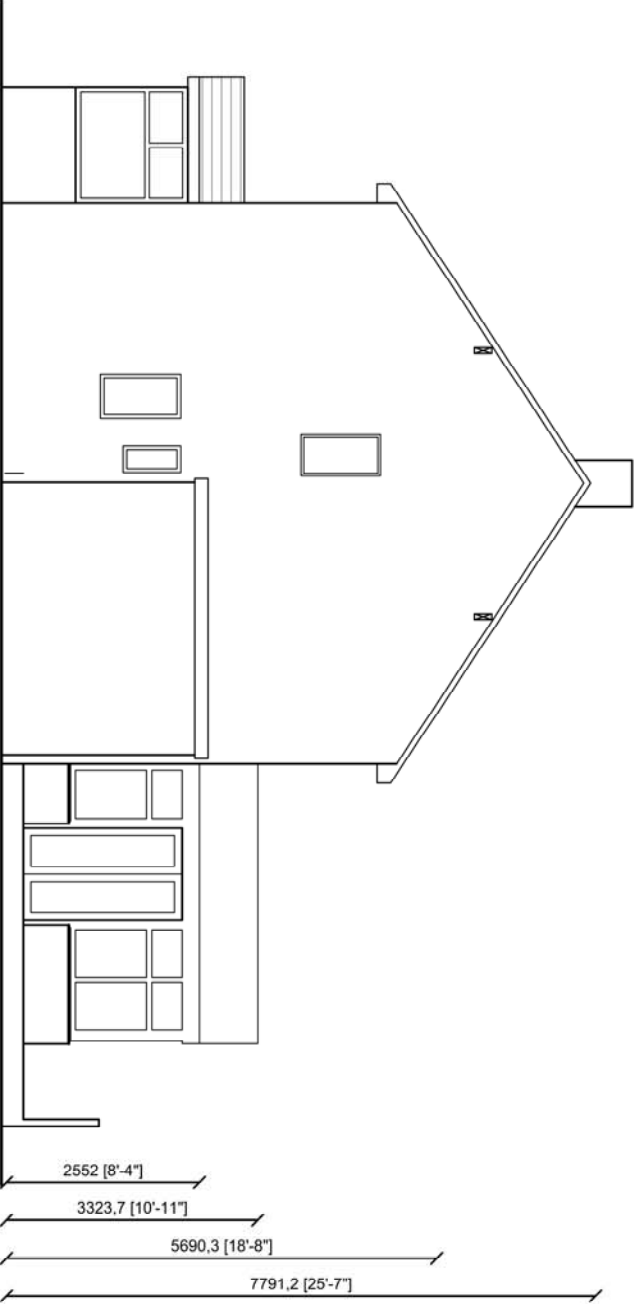


Side (East) Elevation

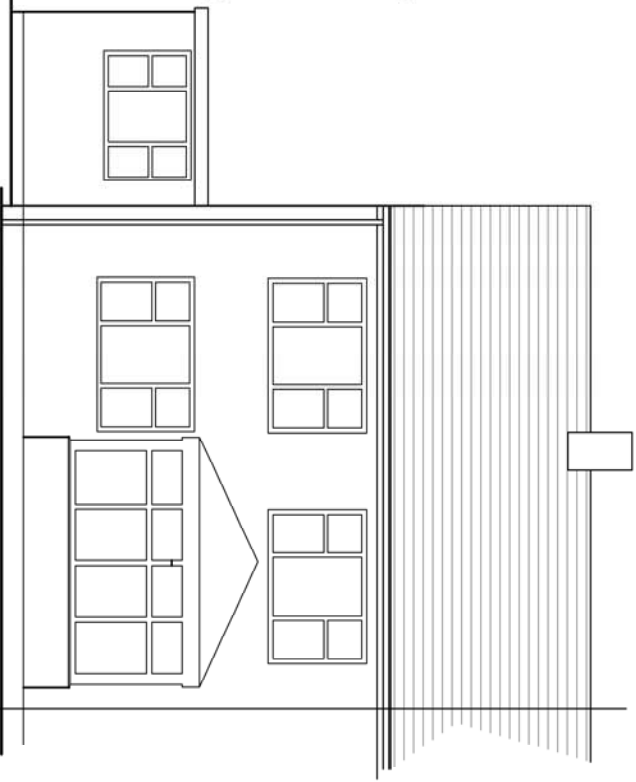


Rear (North) Elevation

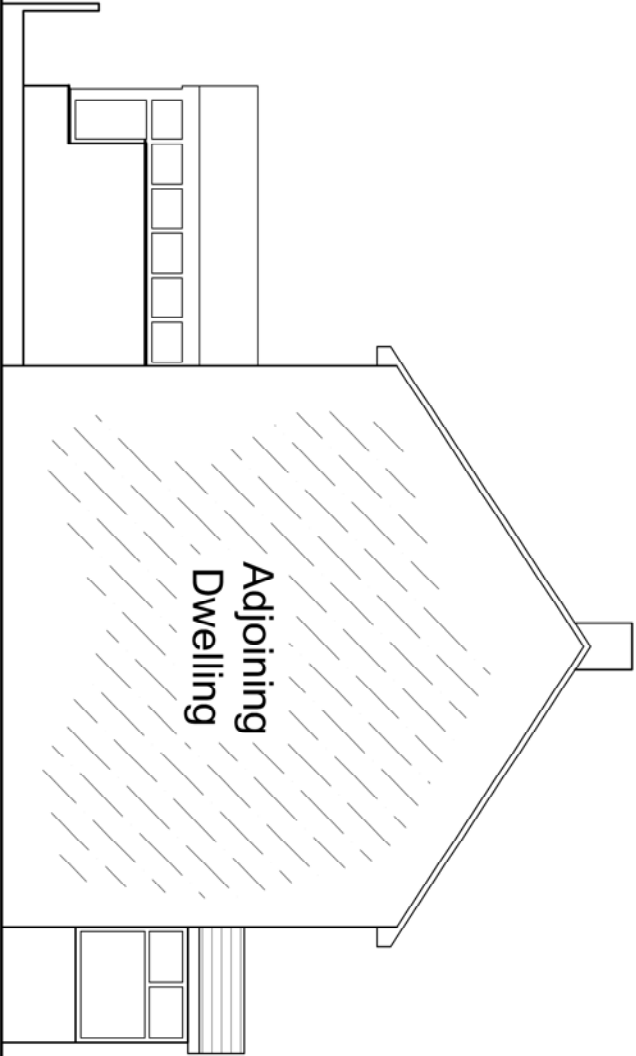


Side (West) Elevation

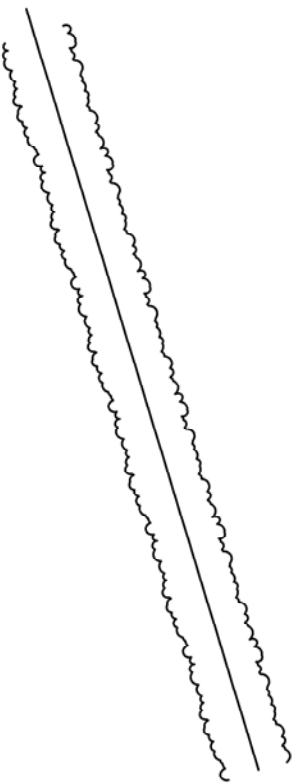


Ground Floor

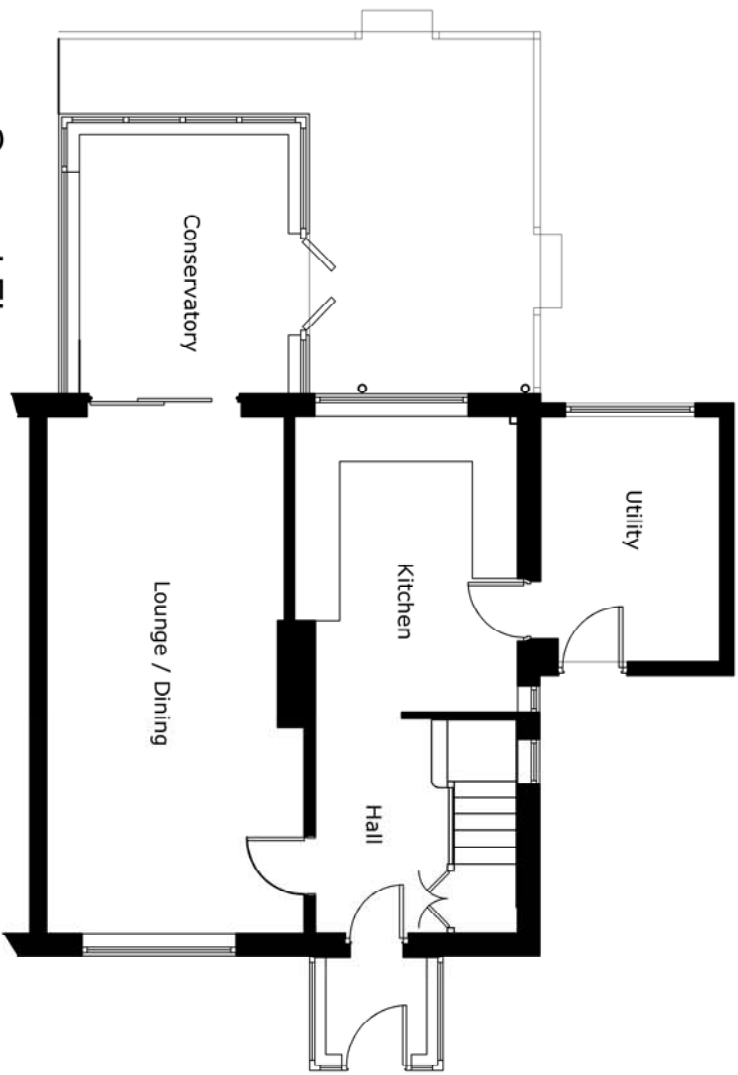


First Floor

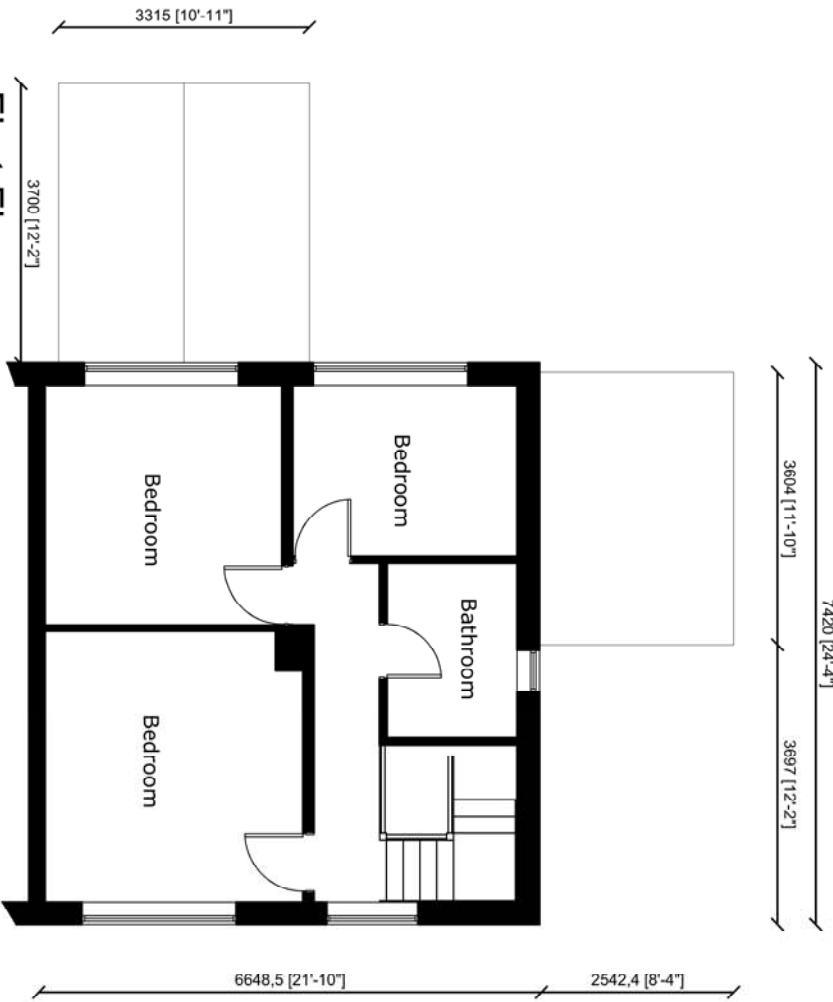

Roof Plan

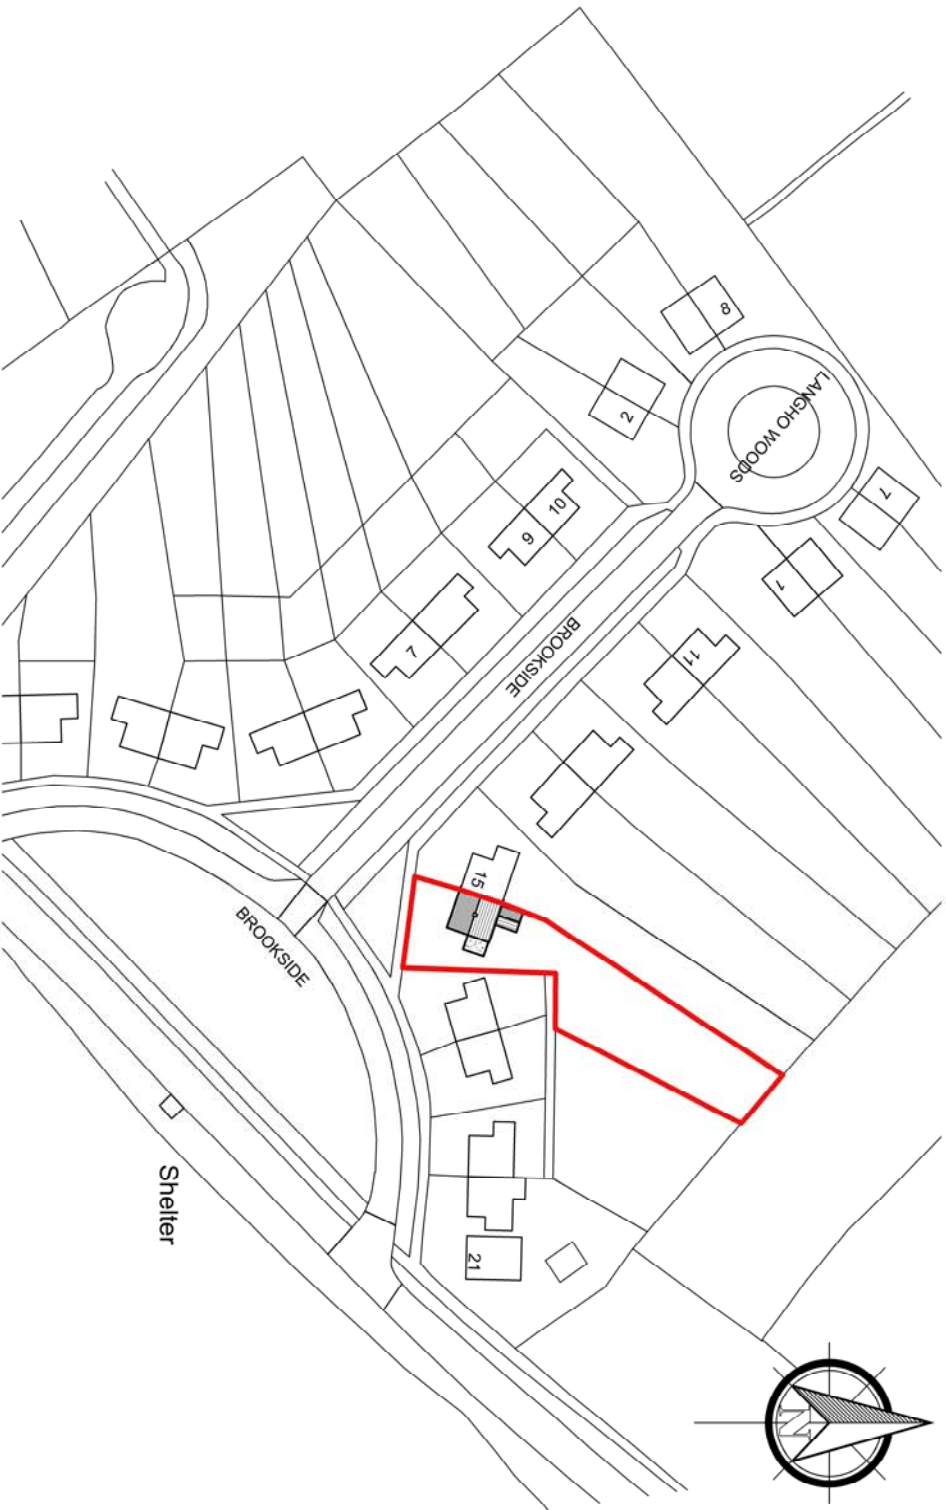

Location Plan 1:1250

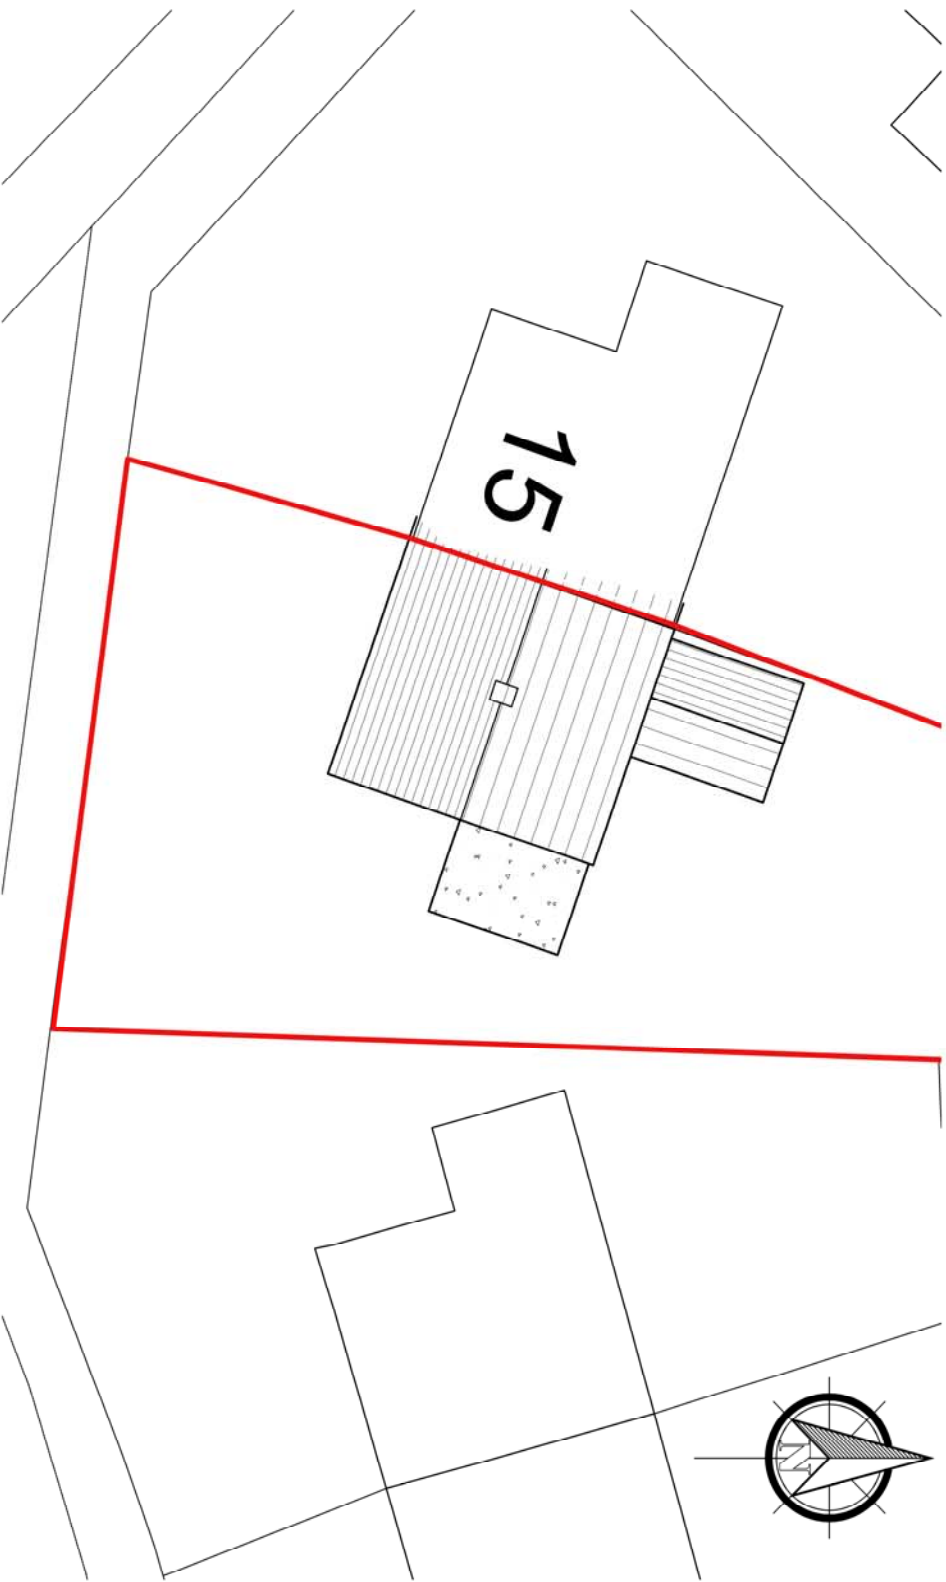

Site Plan 1:200

Existing Plans & Elevations

Site: 16 Brookside
Old Langtho
BB6 8AP

Client: Mrs C Wickham

Date: 25.09.17

Scale: 1:100 @ A2

Project No: W/C/01 - 01

Drawn: RLJ

Amendments:

--	--	--	--	--	--	--	--