




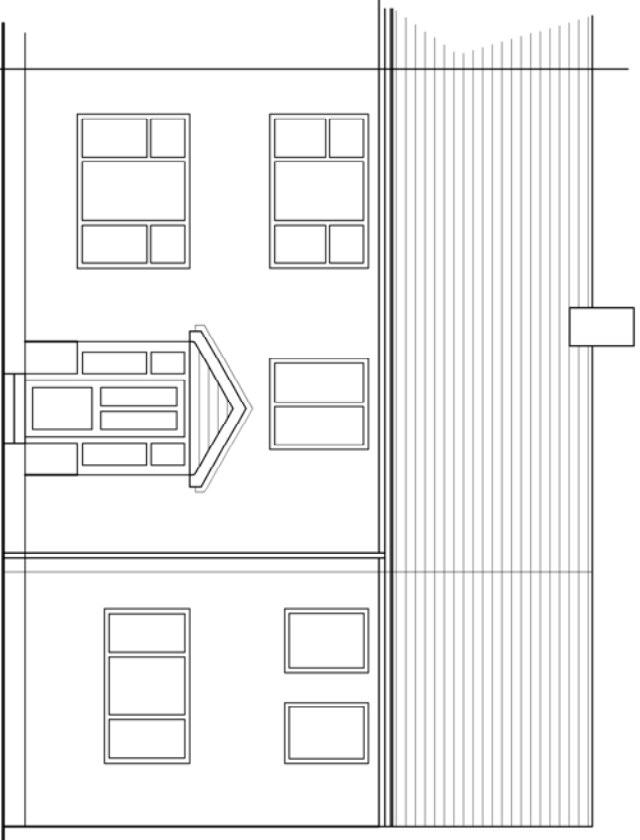


Front (South) Elevation

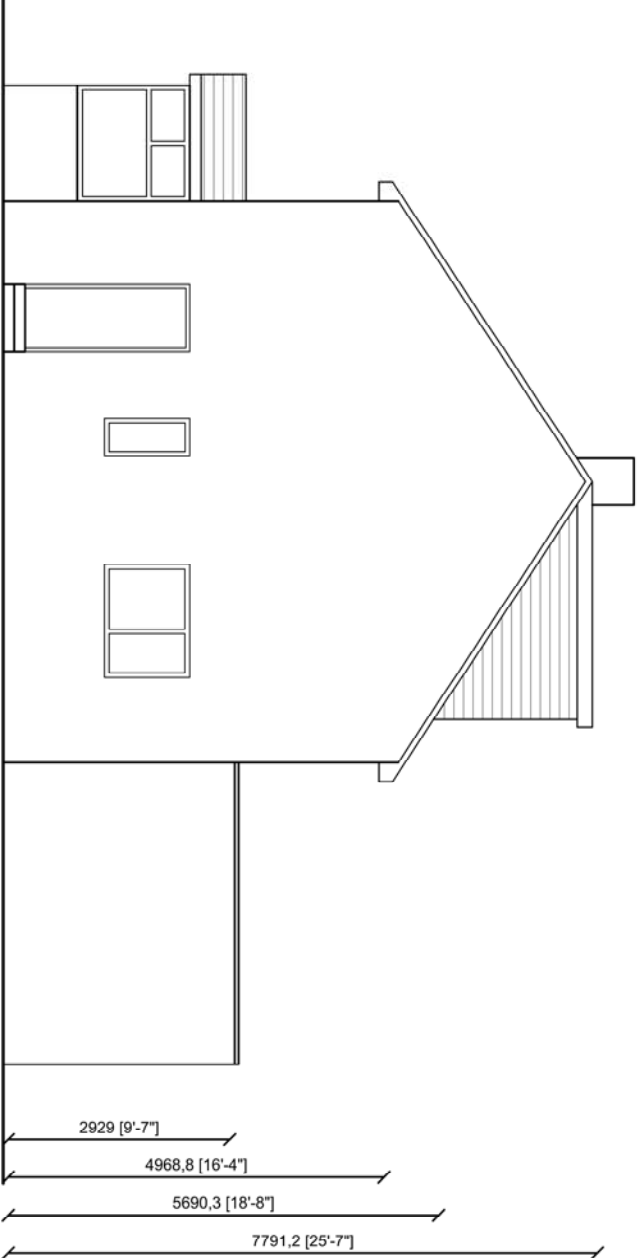


Side (East) Elevation

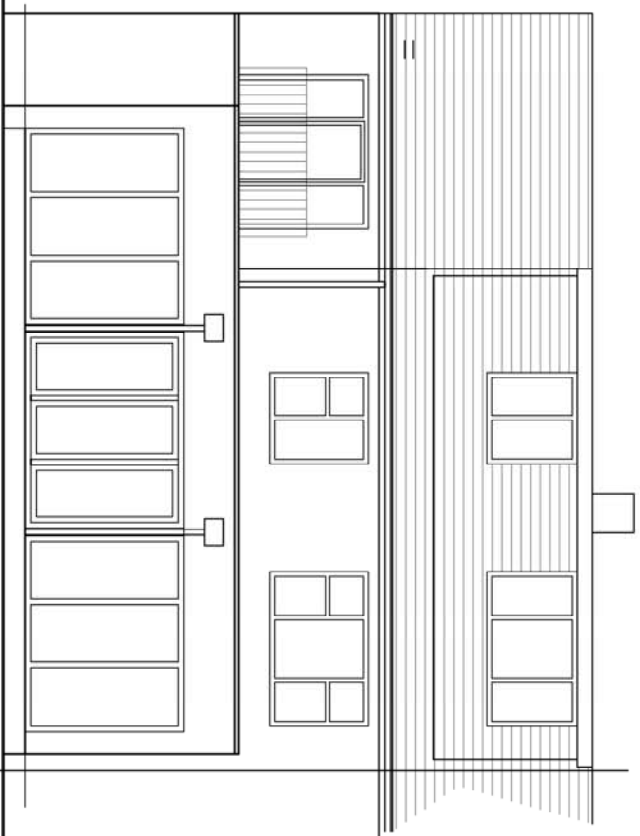

Rear (North) Elevation

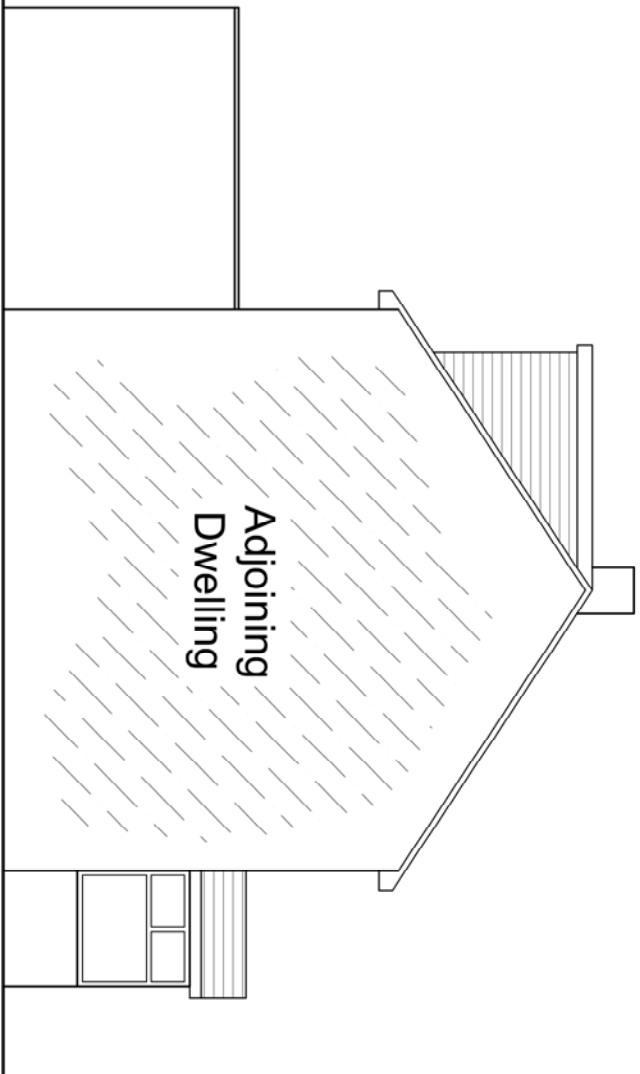


Side (West) Elevation

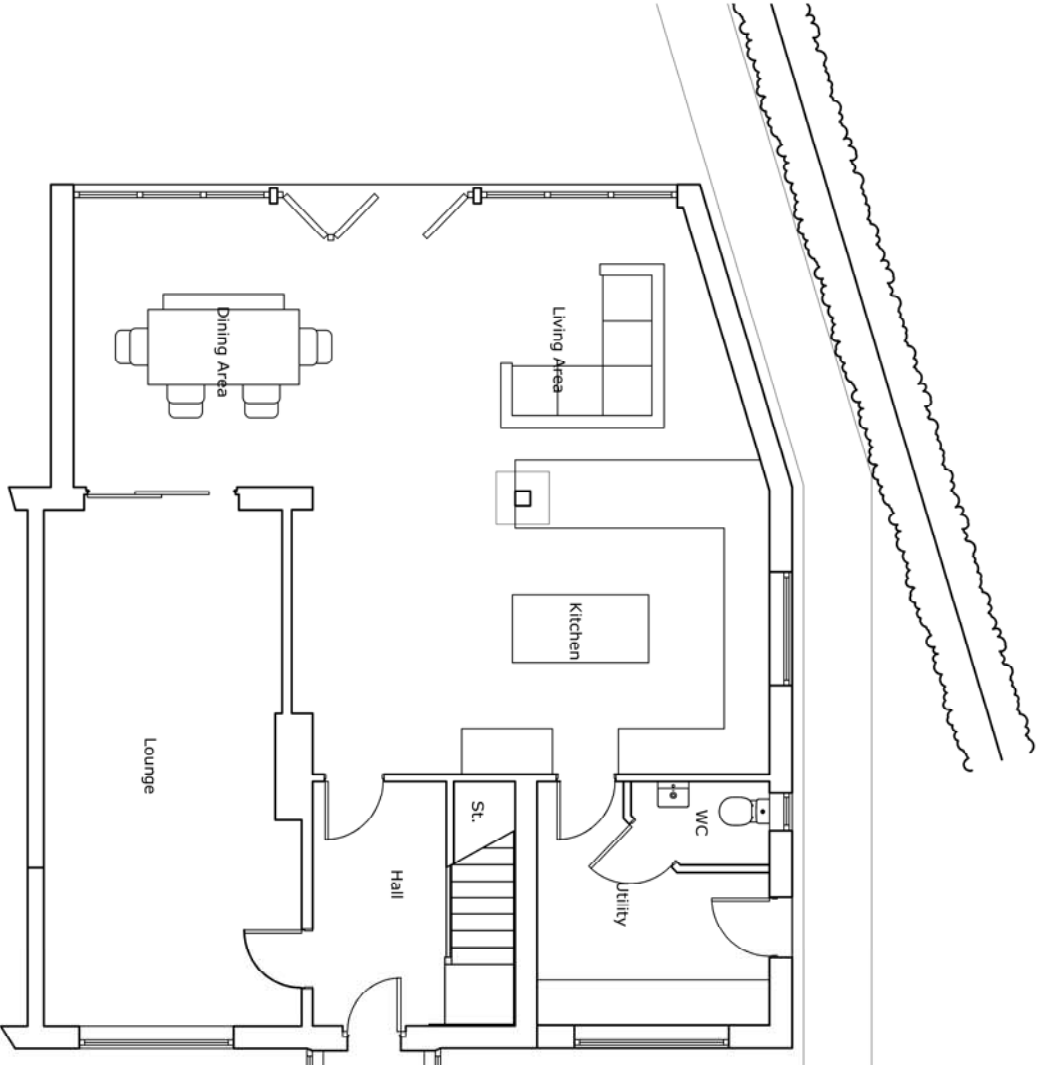


Ground Floor Plan




First Floor Plan

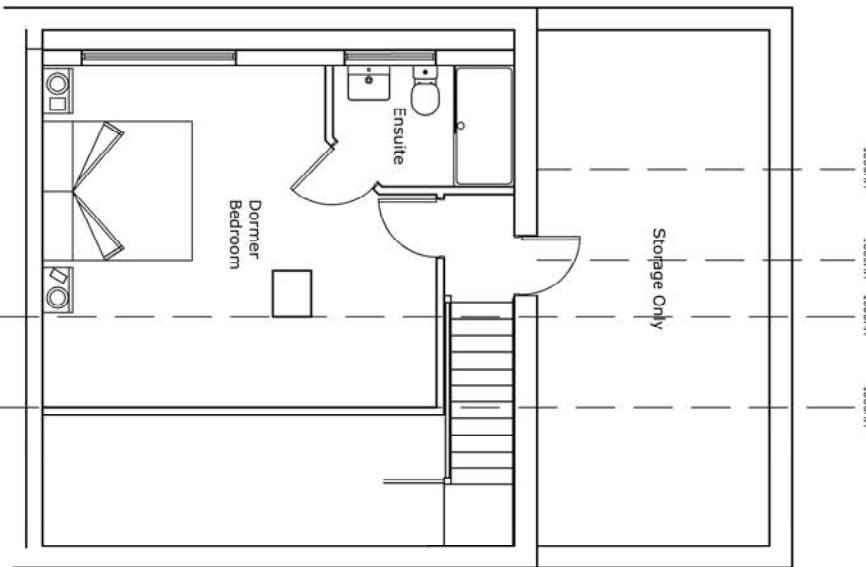


Second Floor Plan

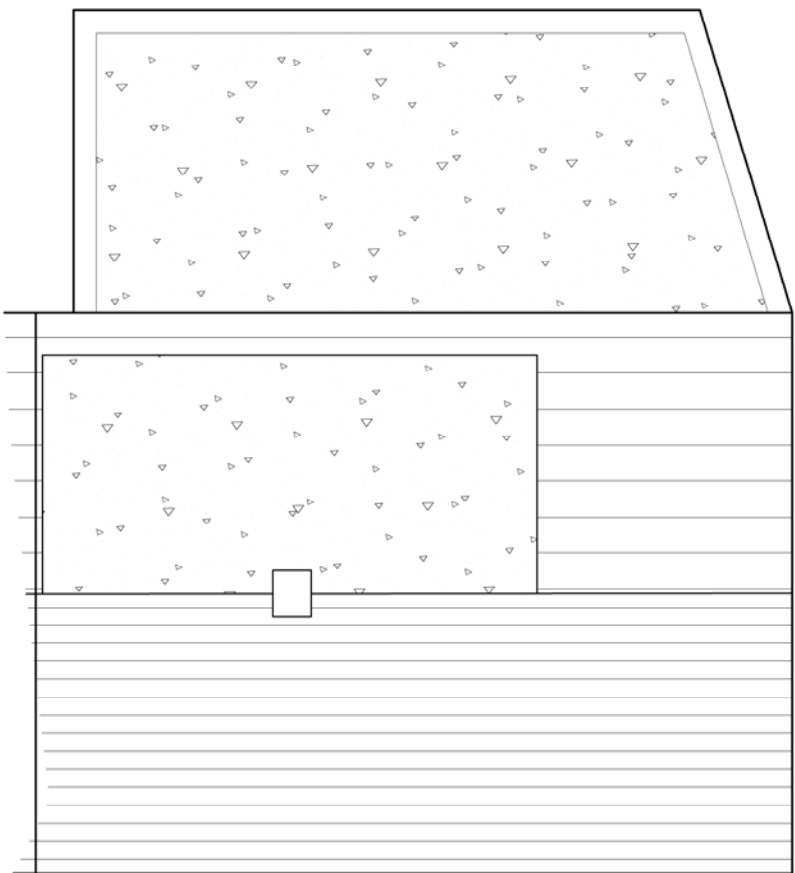

Roof Plan

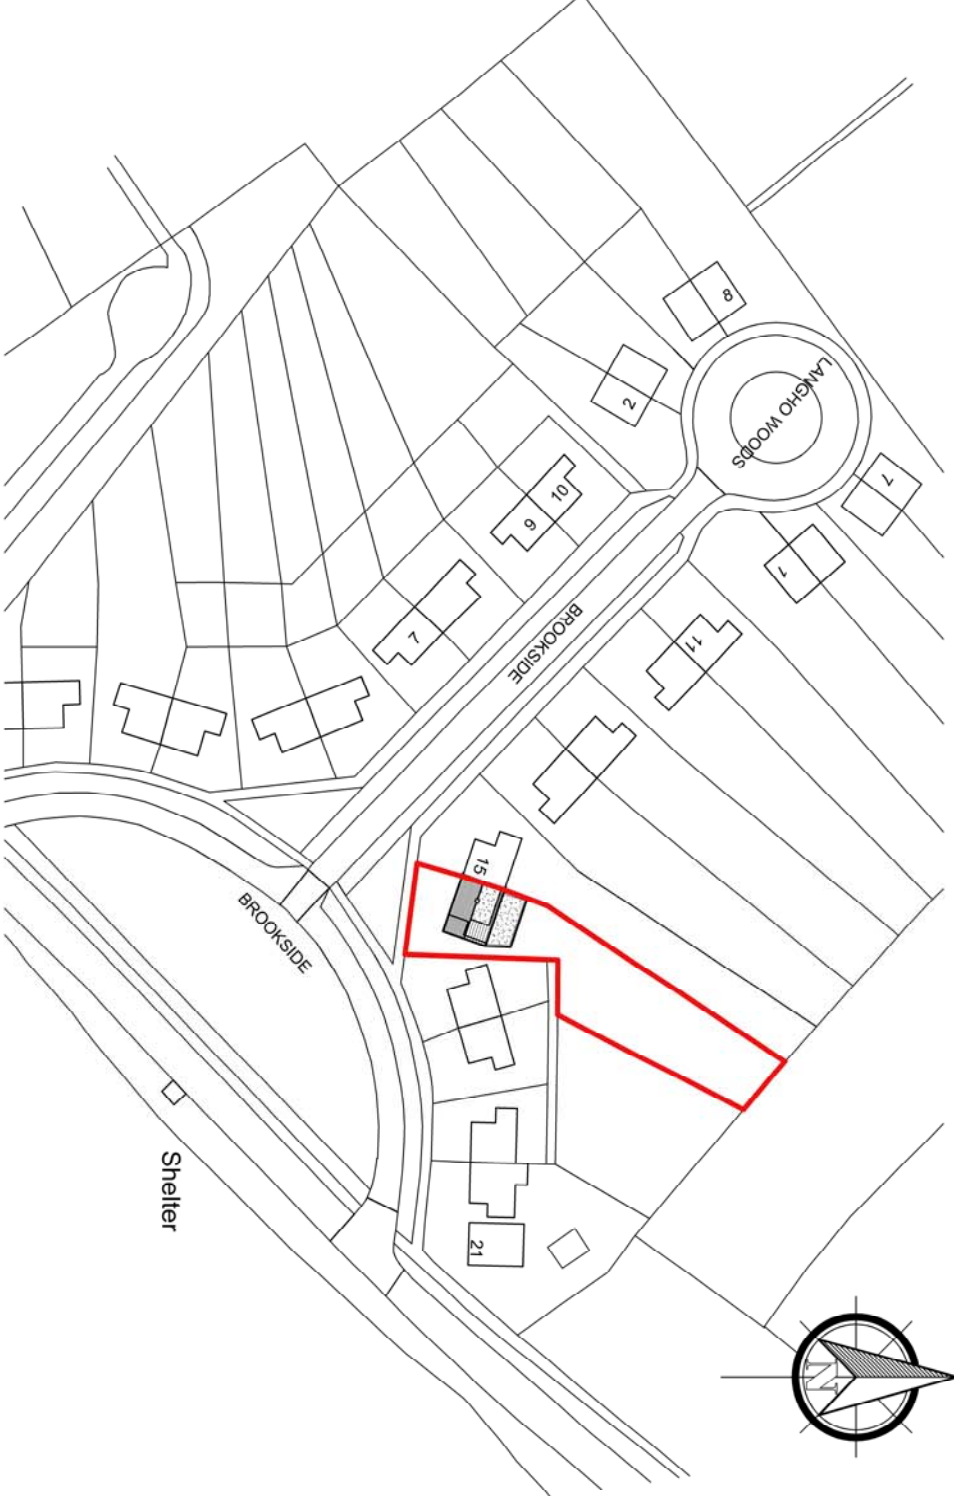

Location Plan 1:1250

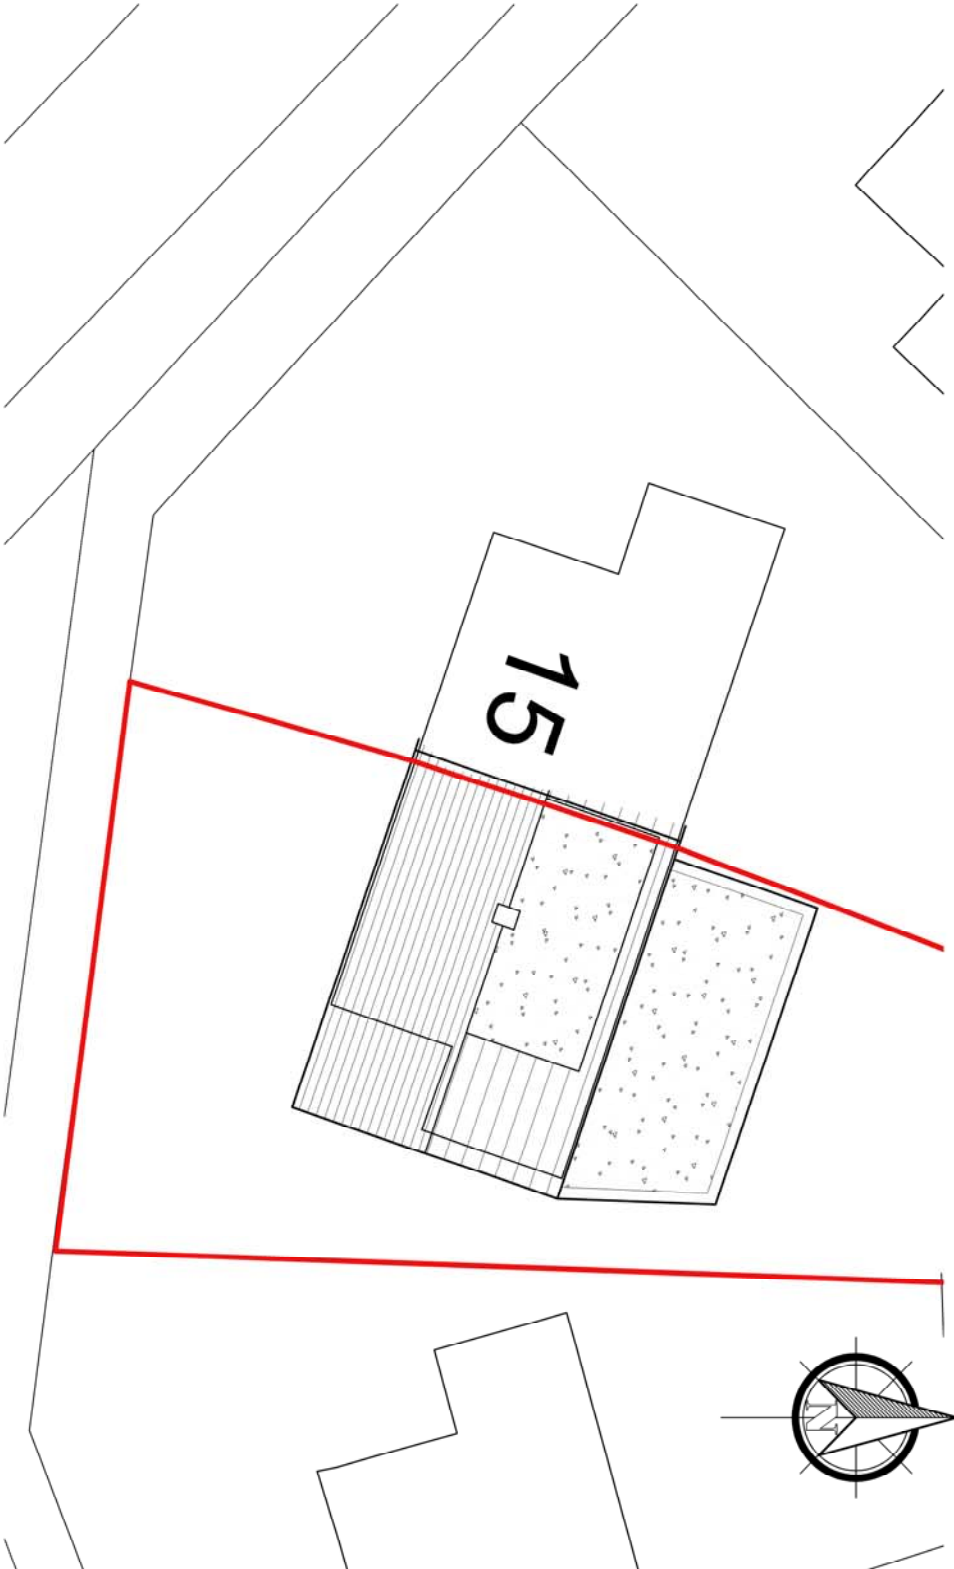

Site Plan 1:200

Proposed Plans & Elevations

Site: 16 Brookside
Old Langho
BB6 8AP

Client: Mrs C Wickham

Date: 25.09.17

Scale: 1:100 @ A2

Project No: W/C/01 - 02

Drawn: RLJ

Amendments:

--	--	--	--	--	--	--	--