




This drawing is to be used in conjunction with the contract documents, specifications, conditions of sale and any other documents forming part of the contract. It is not to be used for any other purpose without the prior written consent of the architect. The architect shall not be responsible for any errors or omissions in this drawing or any other documents forming part of the contract.

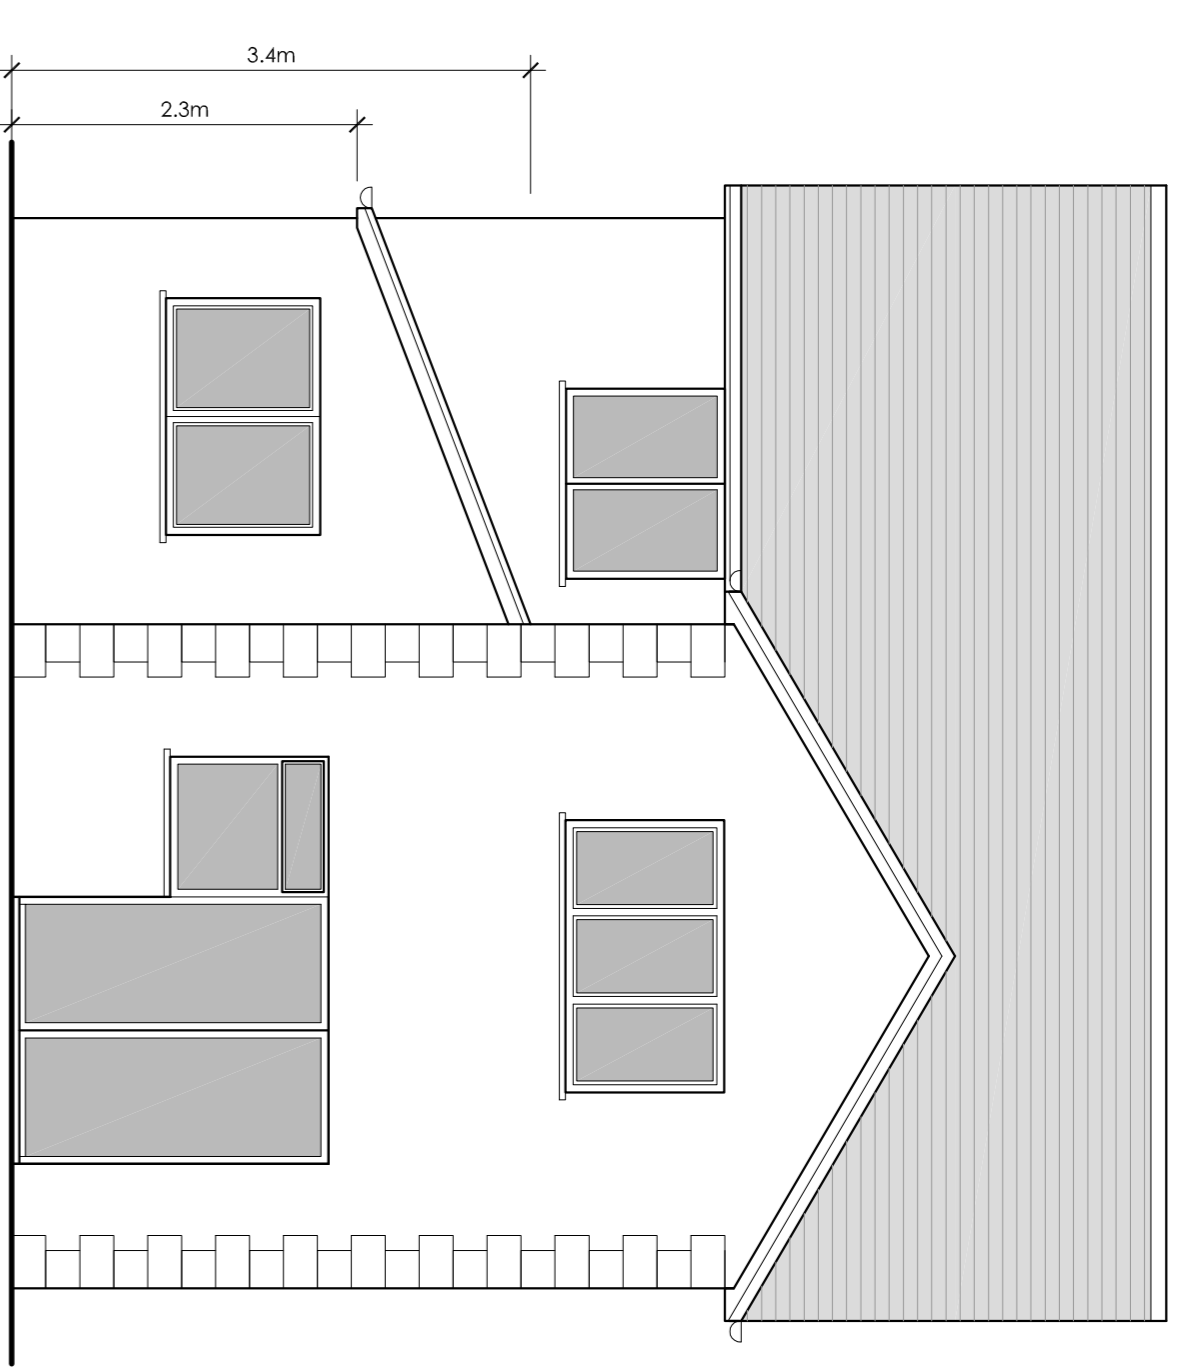


EXISTING NORTH EAST ELEVATION  
Scale 1:50

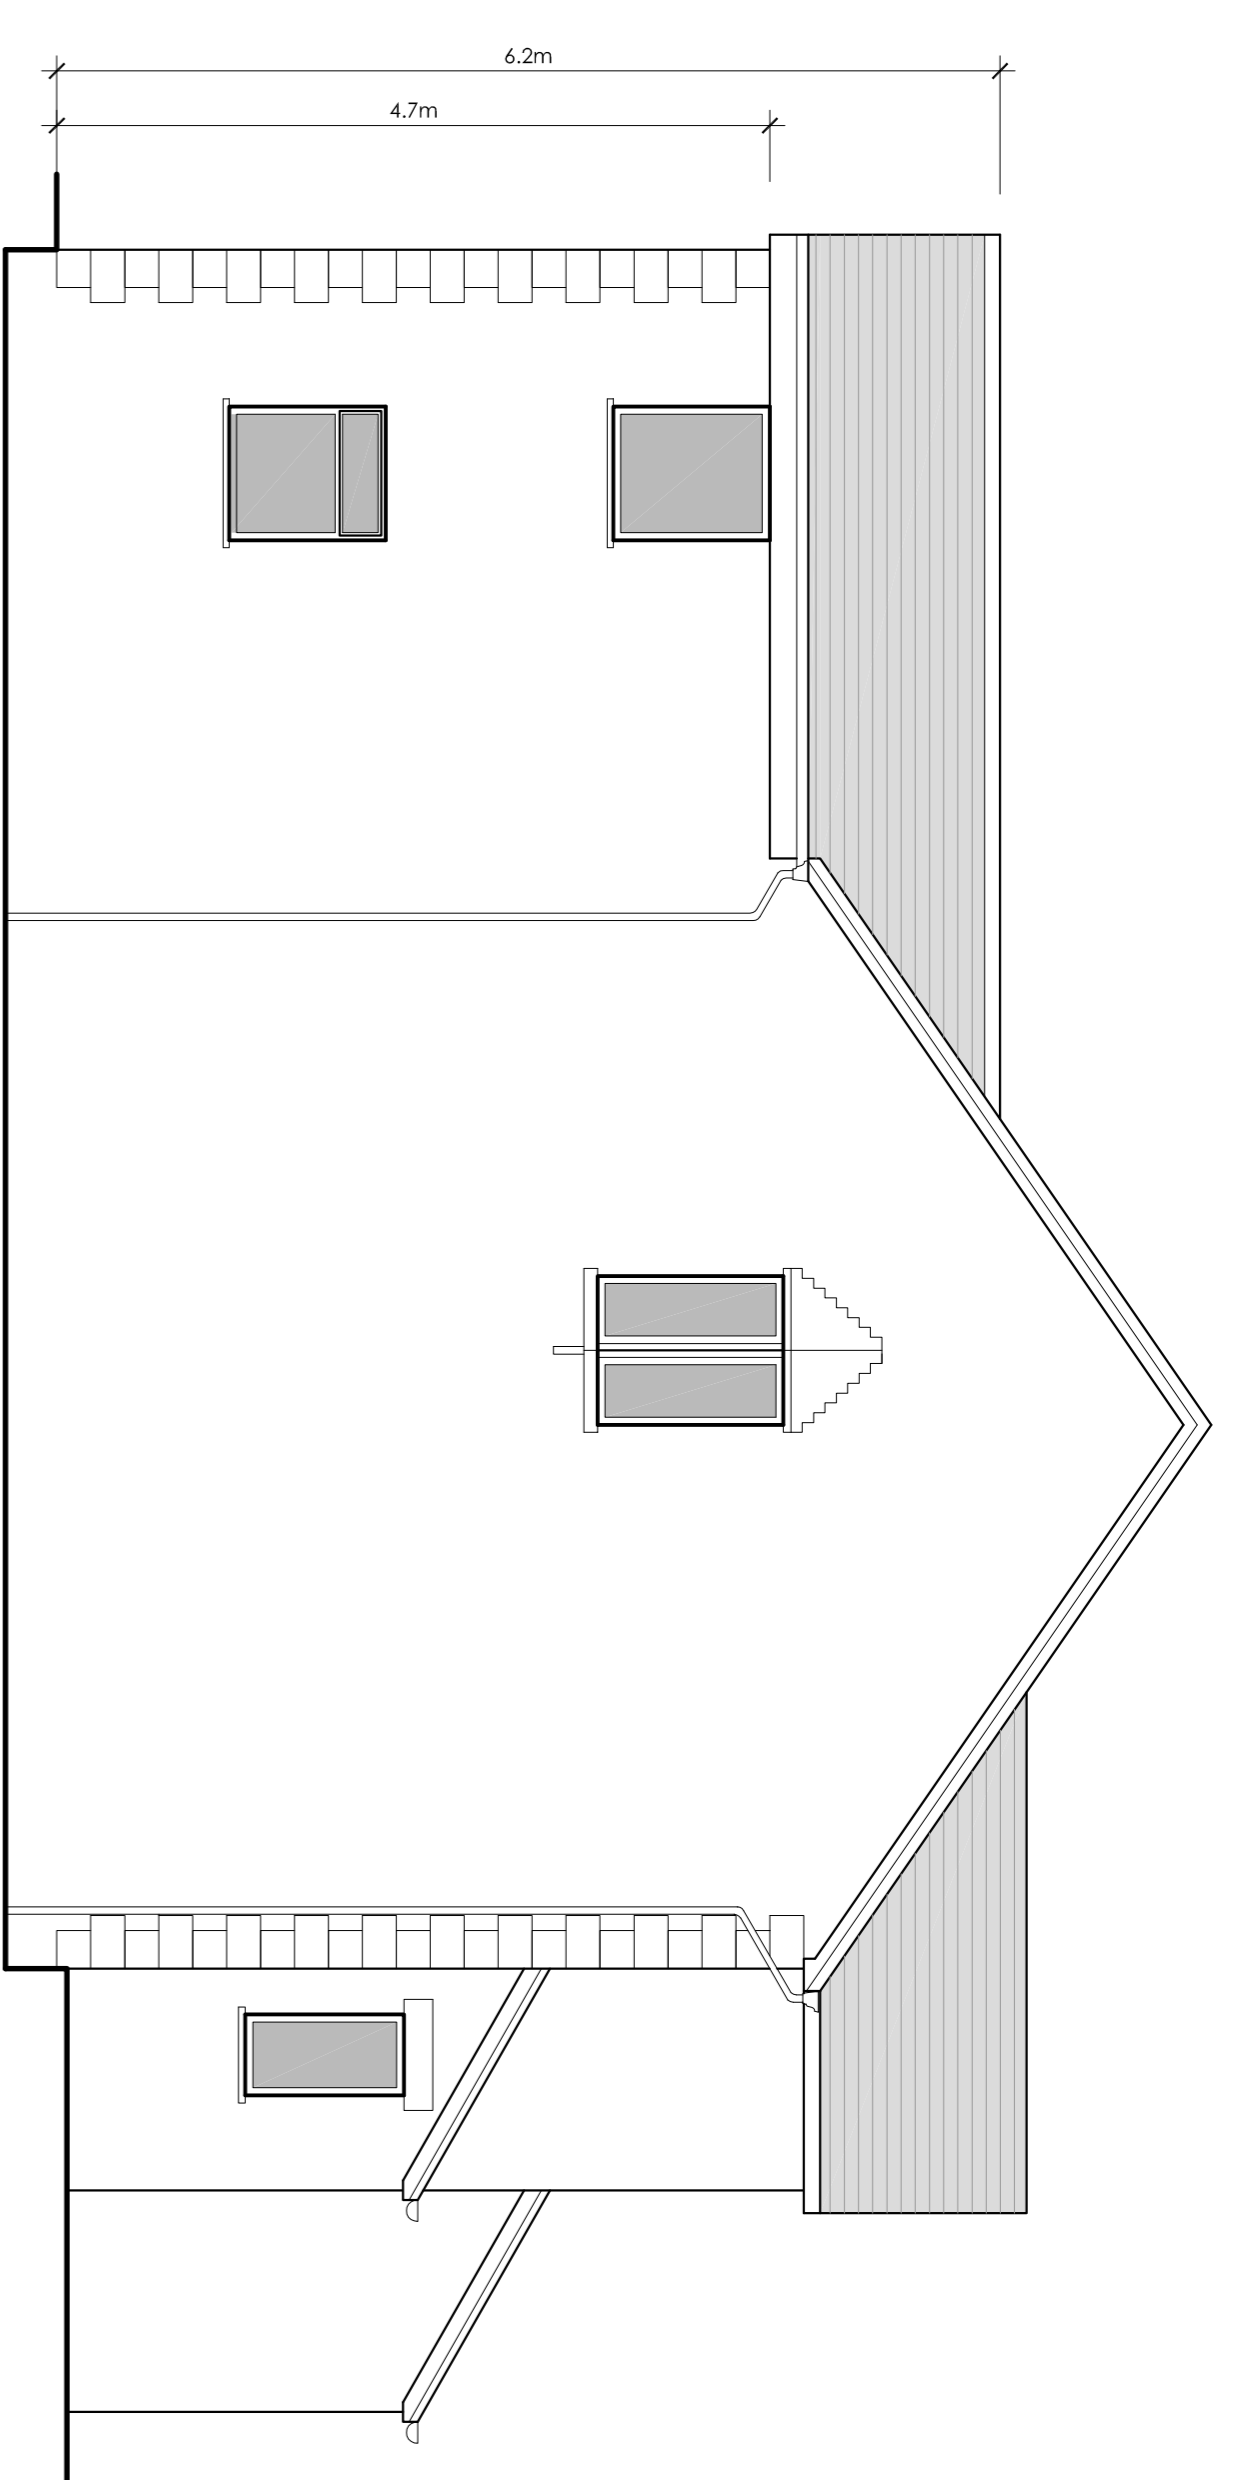

EXISTING NORTH WEST ELEVATION  
Scale 1:50

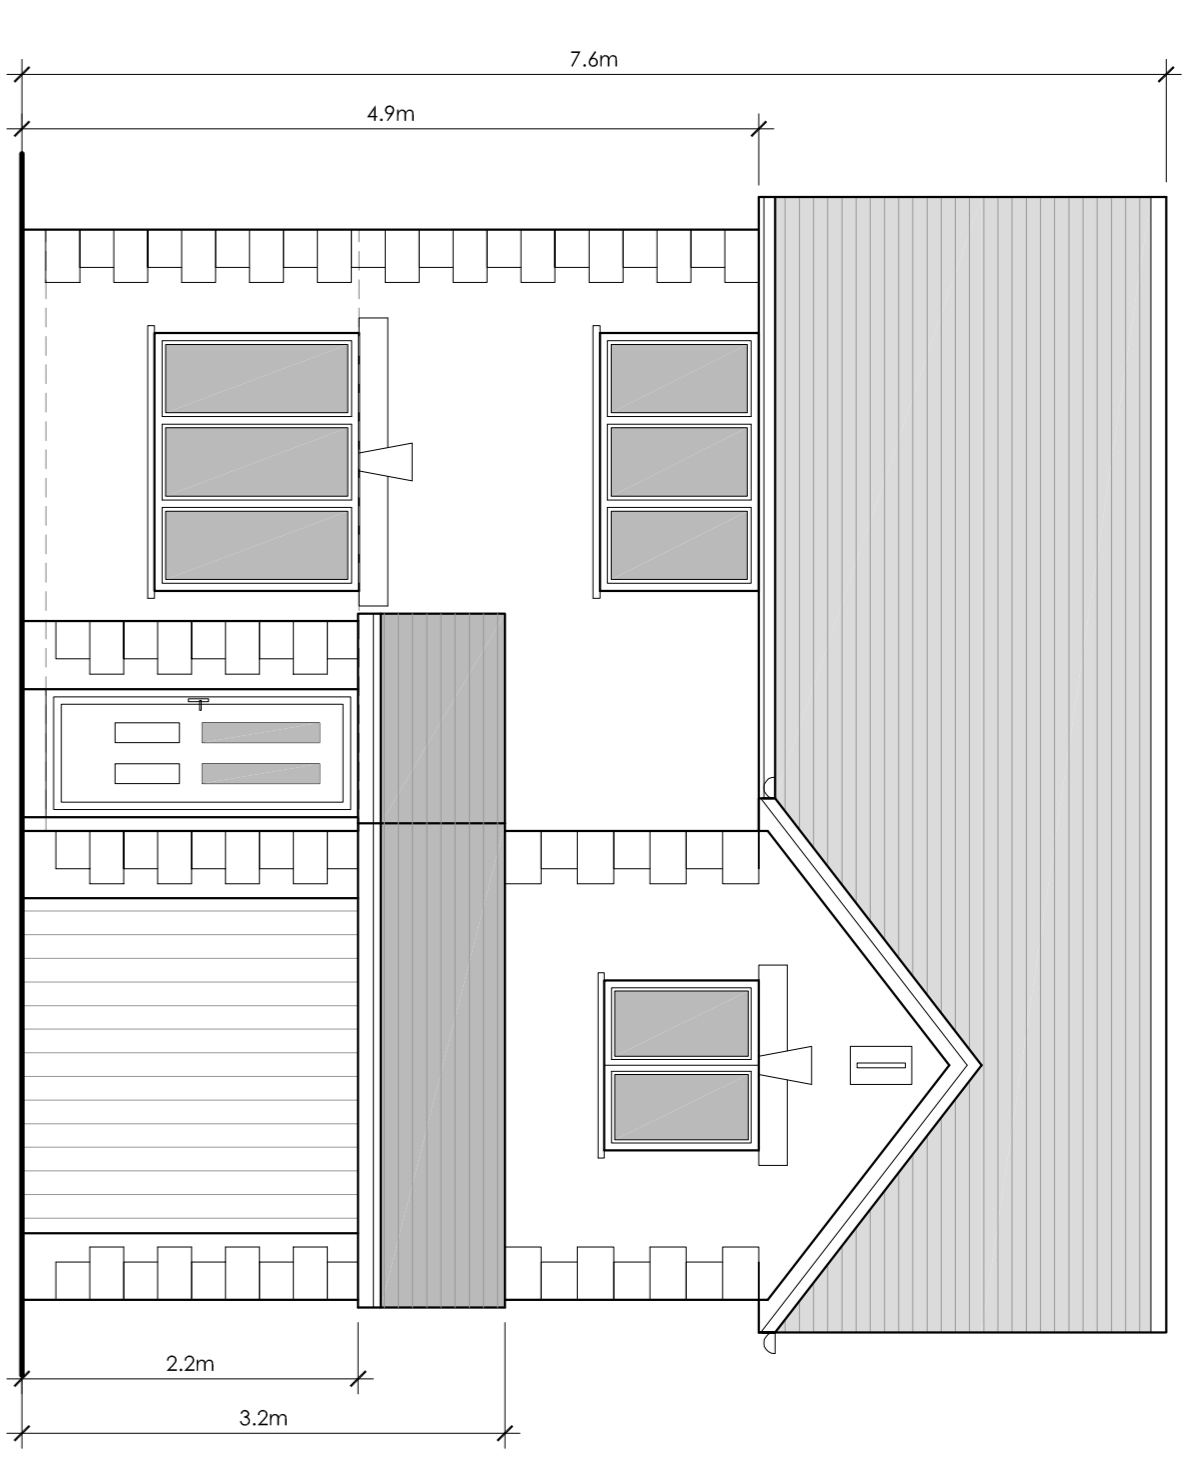


EXISTING SOUTH WEST ELEVATION  
Scale 1:50

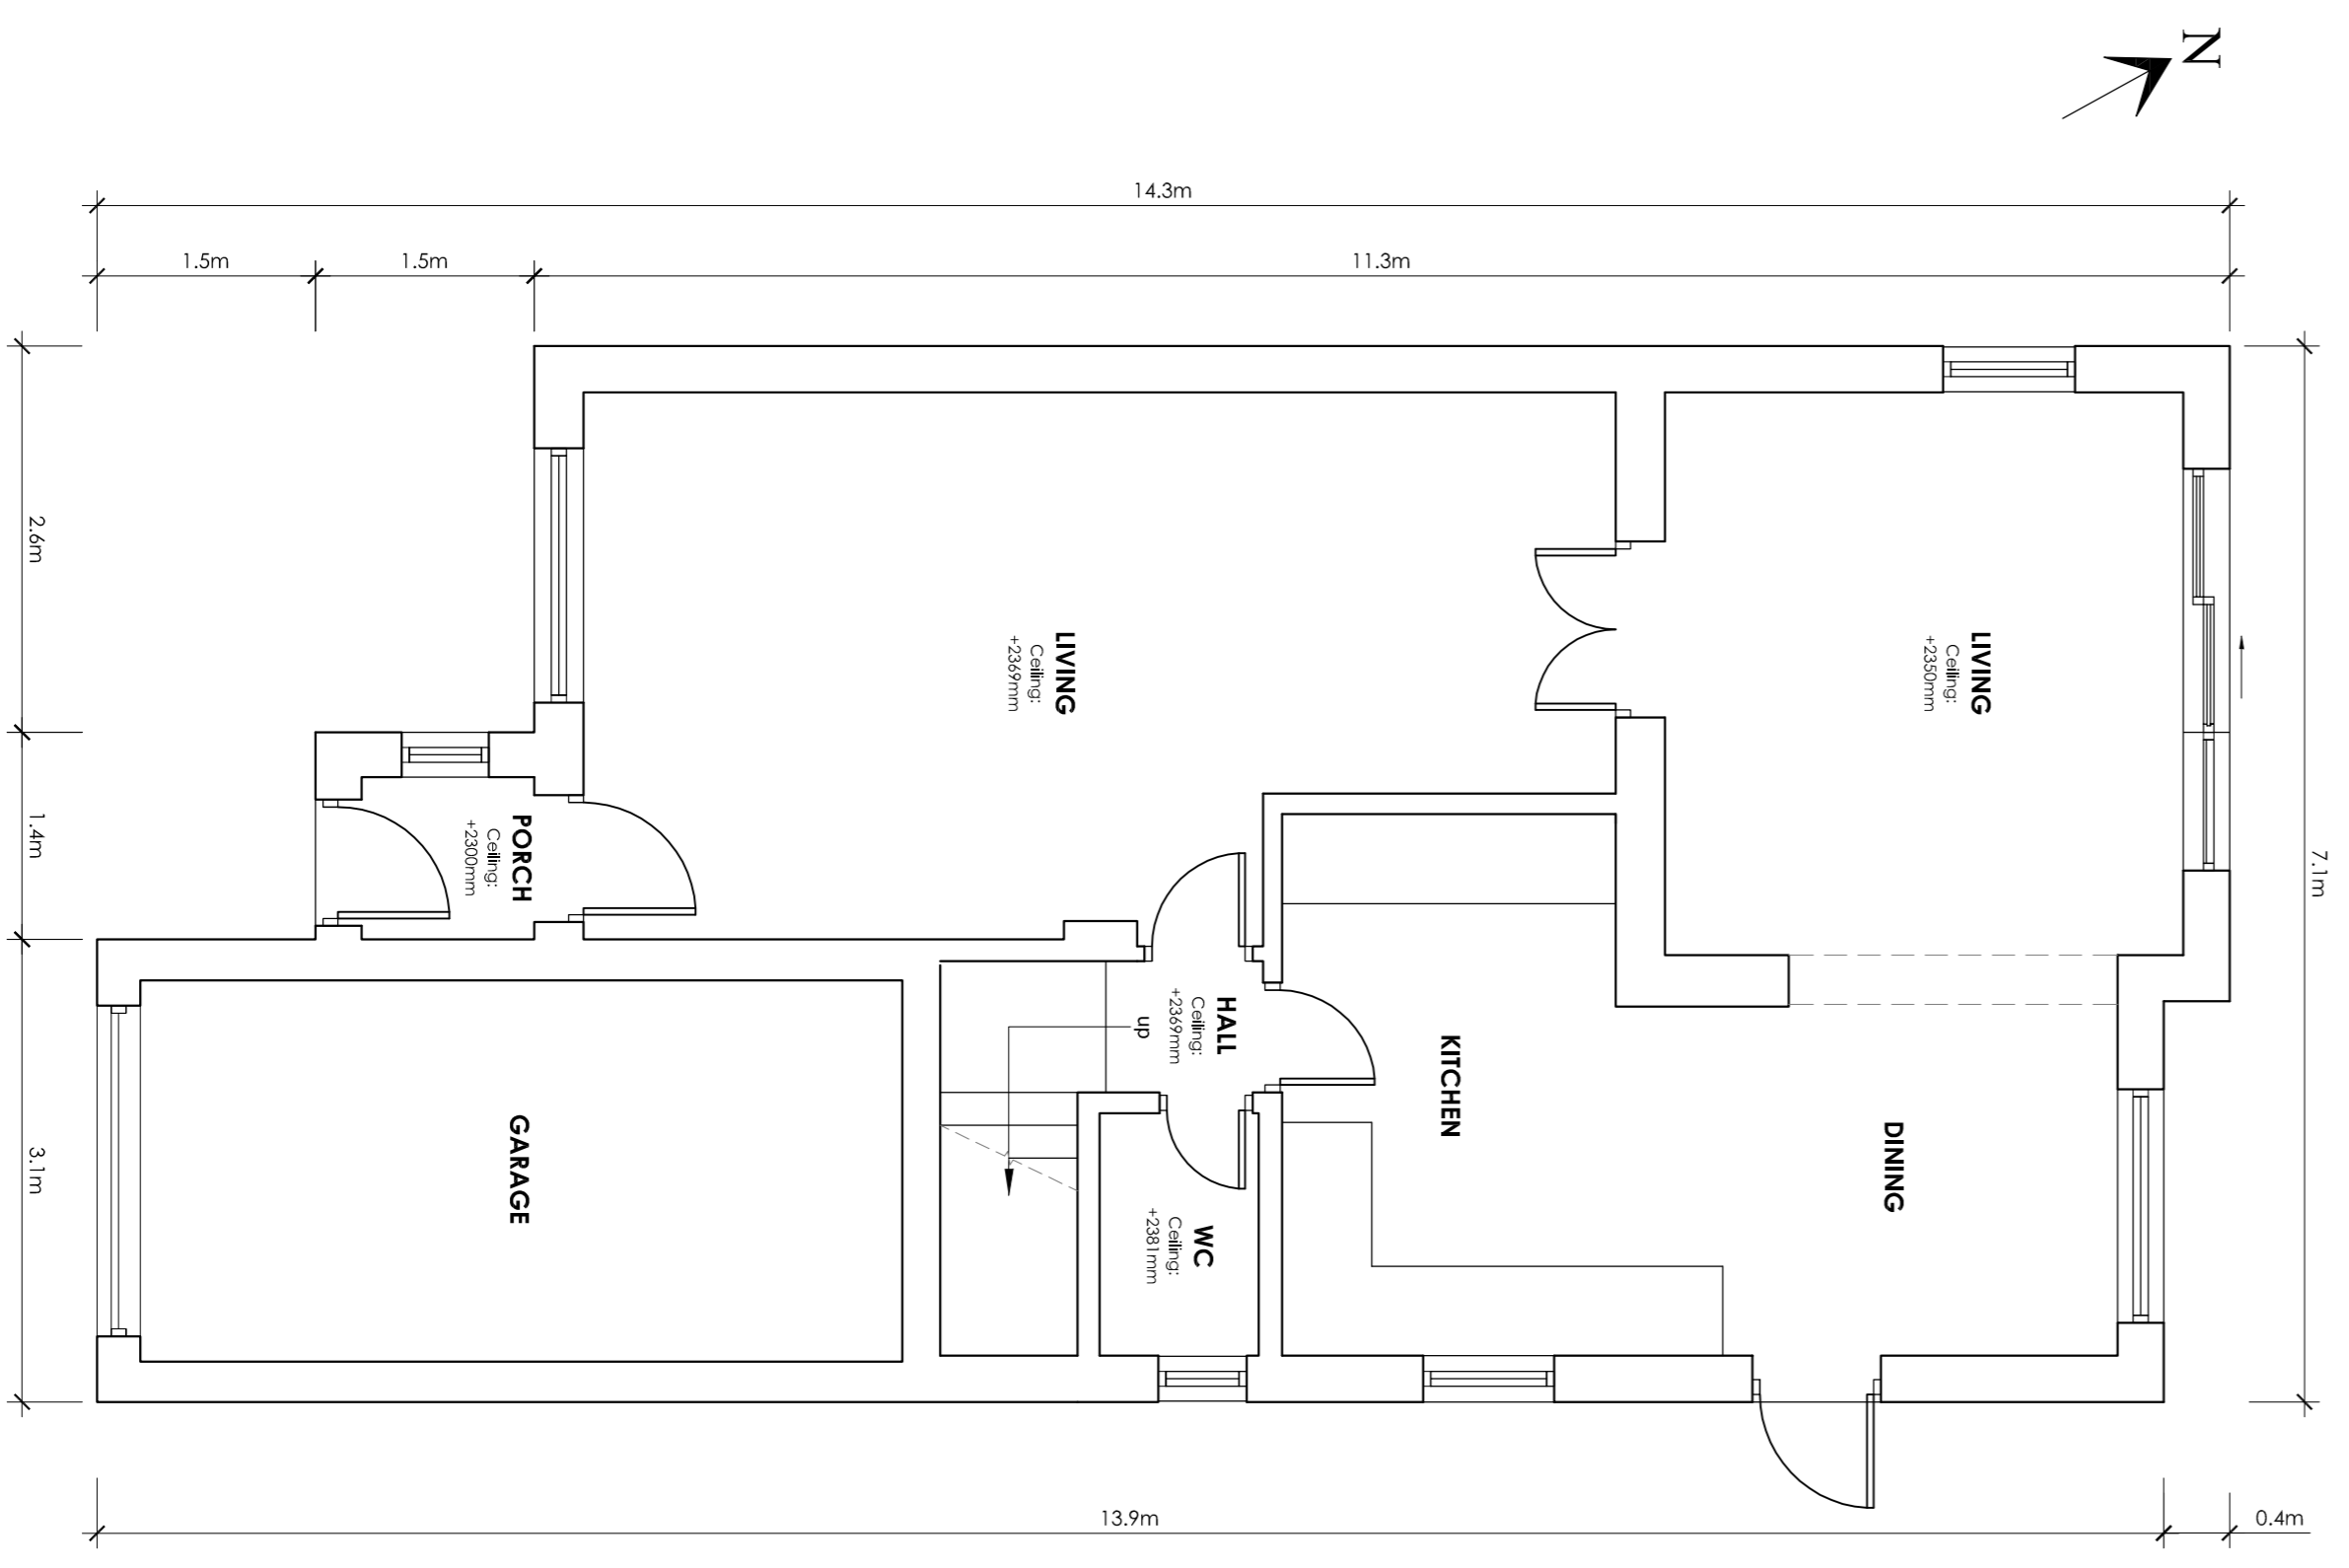

EXISTING GROUND FLOOR PLAN  
Scale 1:50



OS Plan  
Scale 1:1250

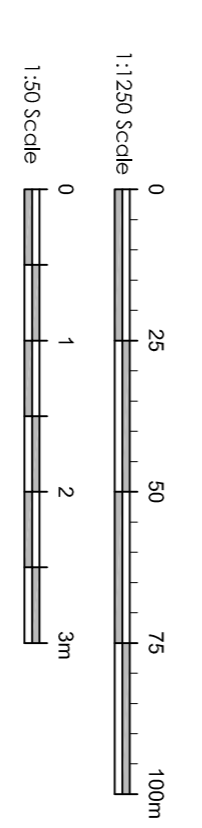

Client  
Mr and Mrs McCulloch

Project  
Proposed Alterations and Extension  
18 Meatey Syke  
Cullerose  
Lancashire

Project Name  
Existing Plans and Elevations

Scale  
Drawn  
Checked  
Various @ A1 August 2017  
Paul Gudgeon

**spa**  
SUNDERLAND PEACOCK ARCHITECTS  
SUNDERLAND PEACOCK & ASSOCIATES LTD.  
SUNDERLAND, NORTH EAST ENGLAND  
18 MEATEY SYKE, CULLEROSE, LANCASTRE  
Lancashire LA1 4JL  
Tel: 01753 833333  
www.peacockarchitects.co.uk

5444-01