



**EXISTING NORTH EAST ELEVATION**  
Scale 1:50

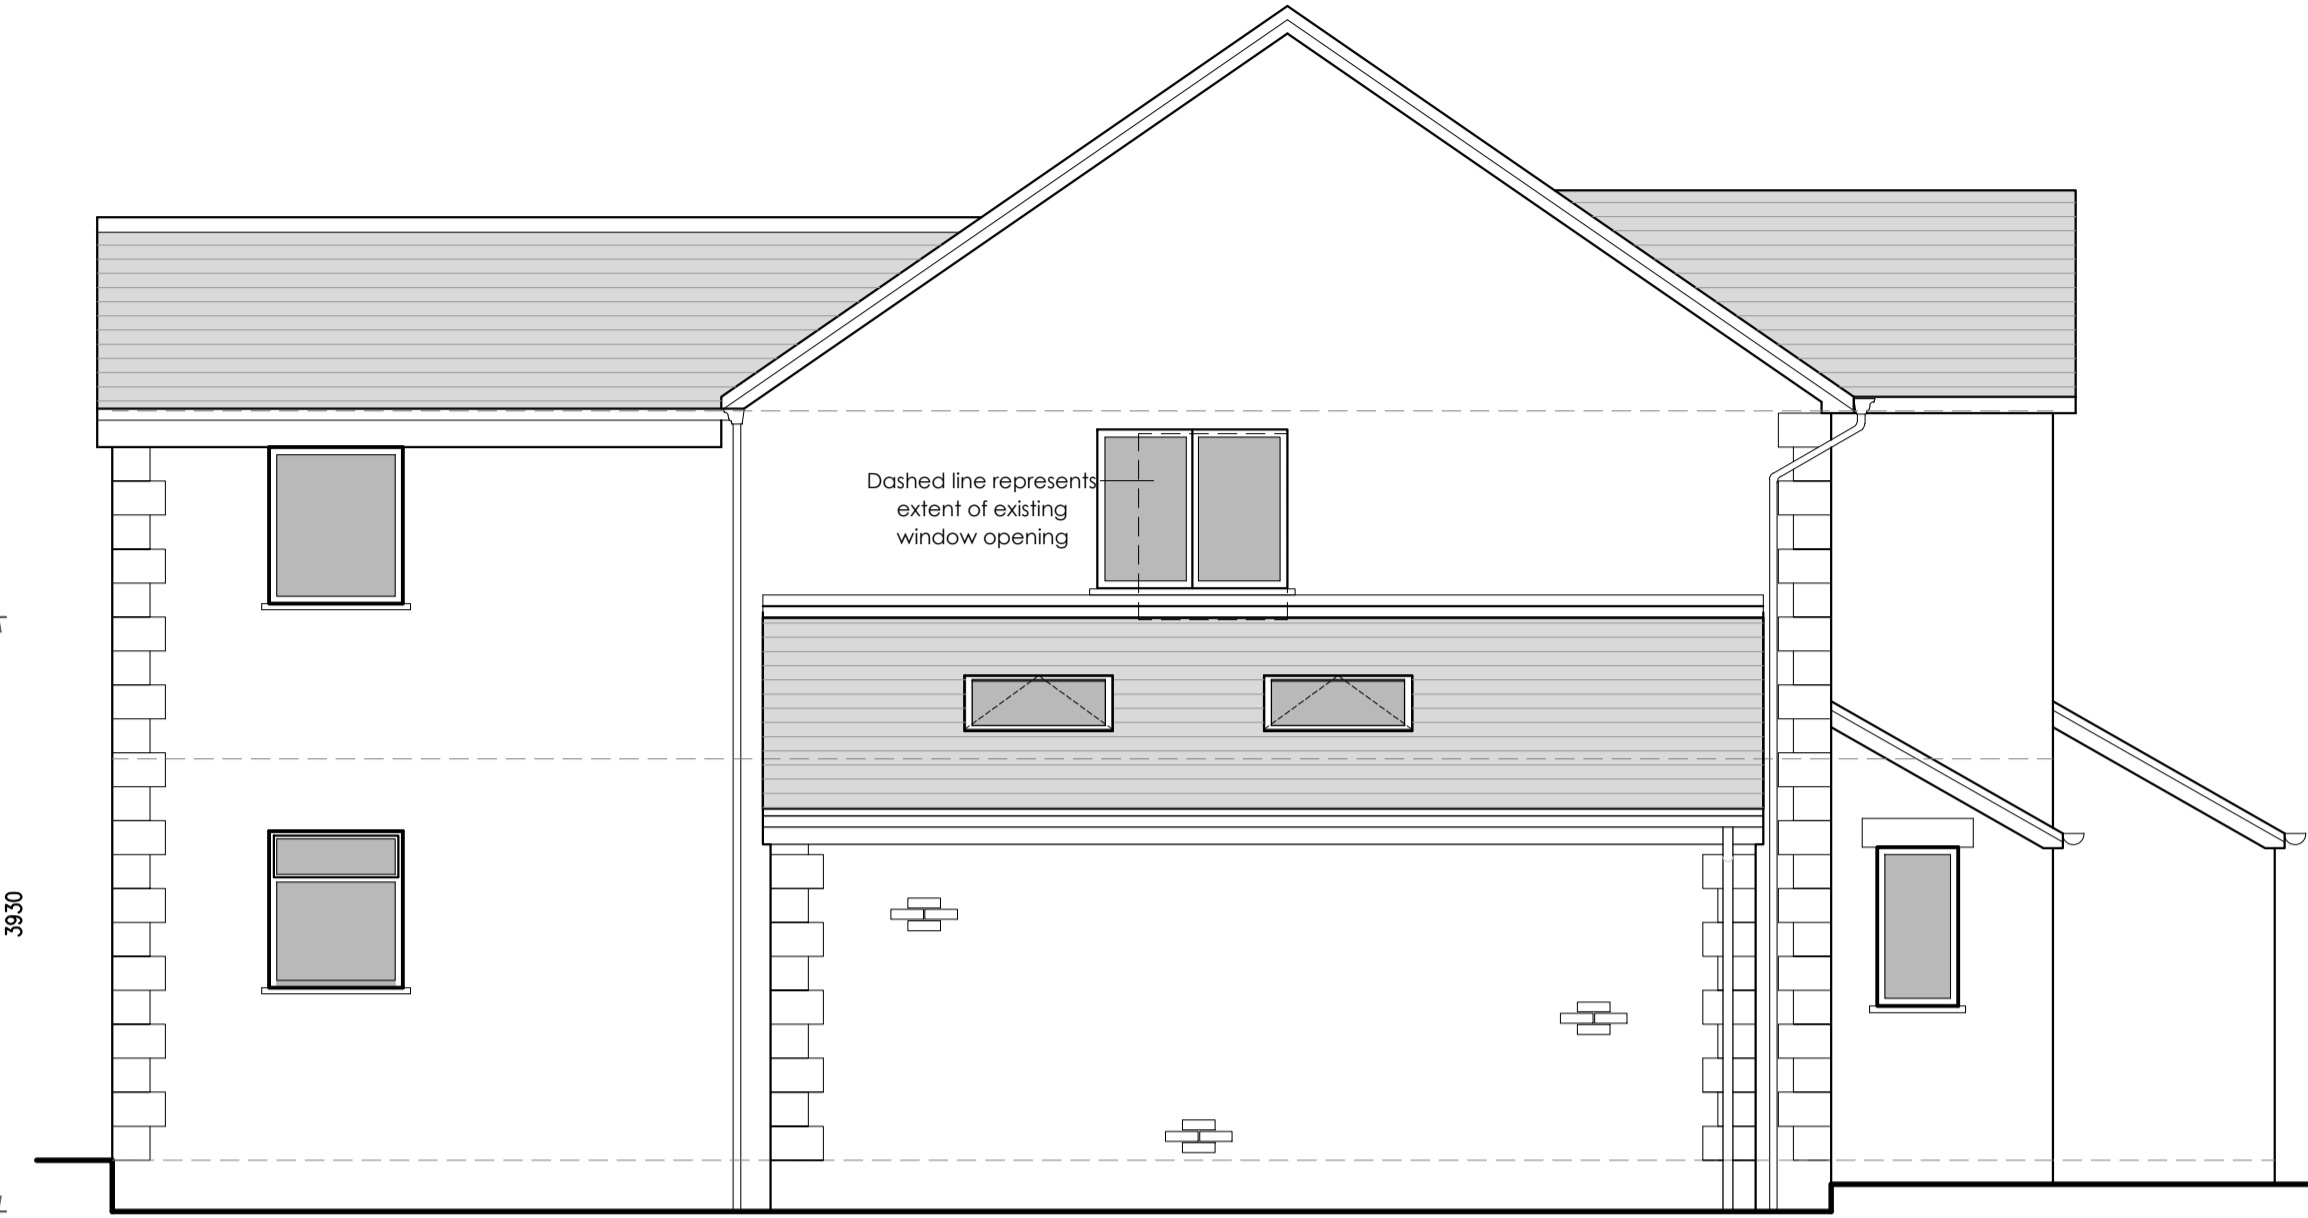

**EXISTING NORTH WEST ELEVATION**  
Scale 1:50



**EXISTING SOUTH WEST ELEVATION**  
Scale 1:50

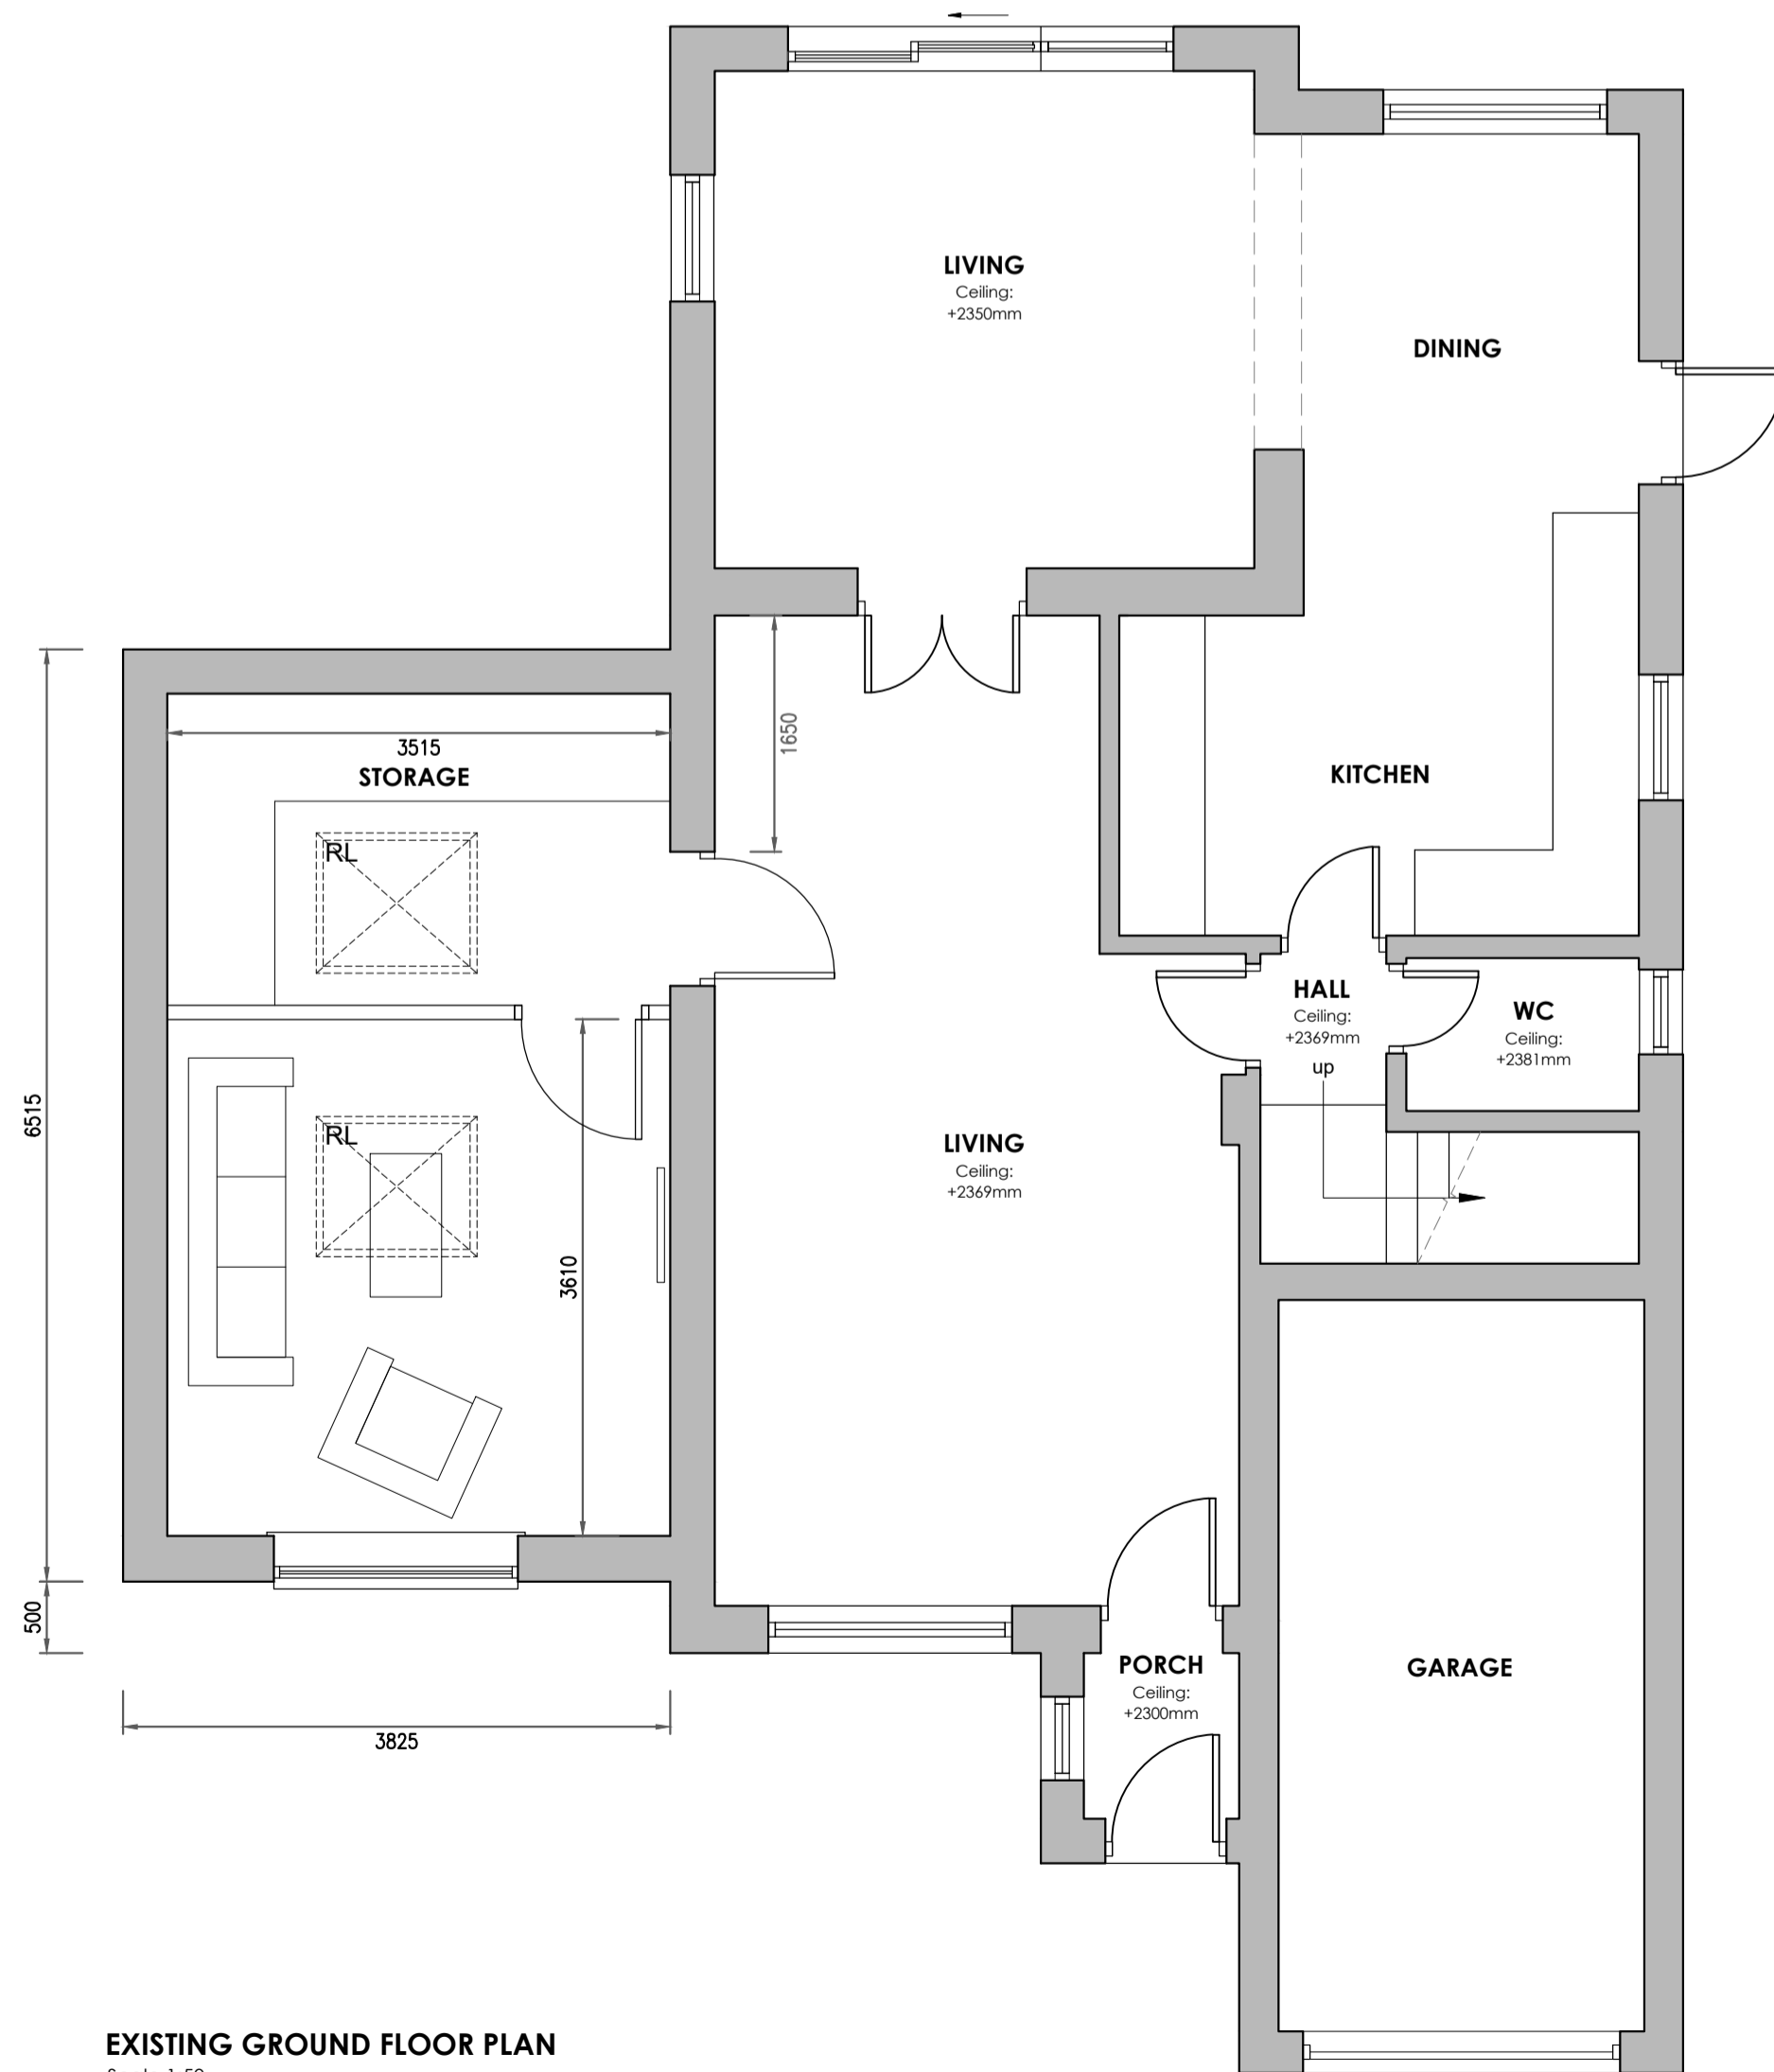

no.	by	revision	date
D	PRG	Updated following clients comment	10.10.2017
C	PRG	Updated following clients comment	05.10.2017
B	PRG	Updated following clients comments	26.09.2017
A	PRG	Updated following clients comments	13.09.2017

Client  
**Mr and Mrs McCulloch**

Job title  
**Proposed Alterations and Extension  
18 Mearley Syke  
Clitheroe  
Lancashire**

Drawing title  
**Proposed Plans and Elevations**

Scale: **Various @ A1** Date: **Sept 2017** Drawn: **MF**

**spa** ARCHITECTS  
SUNDERLAND PEACOCK & ASSOCIATES LTD.  
HAZELMERE, PEACOCK ROAD, CLITHEROE  
LANCASHIRE, BB7 2JG.  
T 01200 423178 F 01200 427259  
E info@sunderlandpeacock.com  
www.sunderlandpeacock.com

**5444 -02D**