



EAST ELEVATION

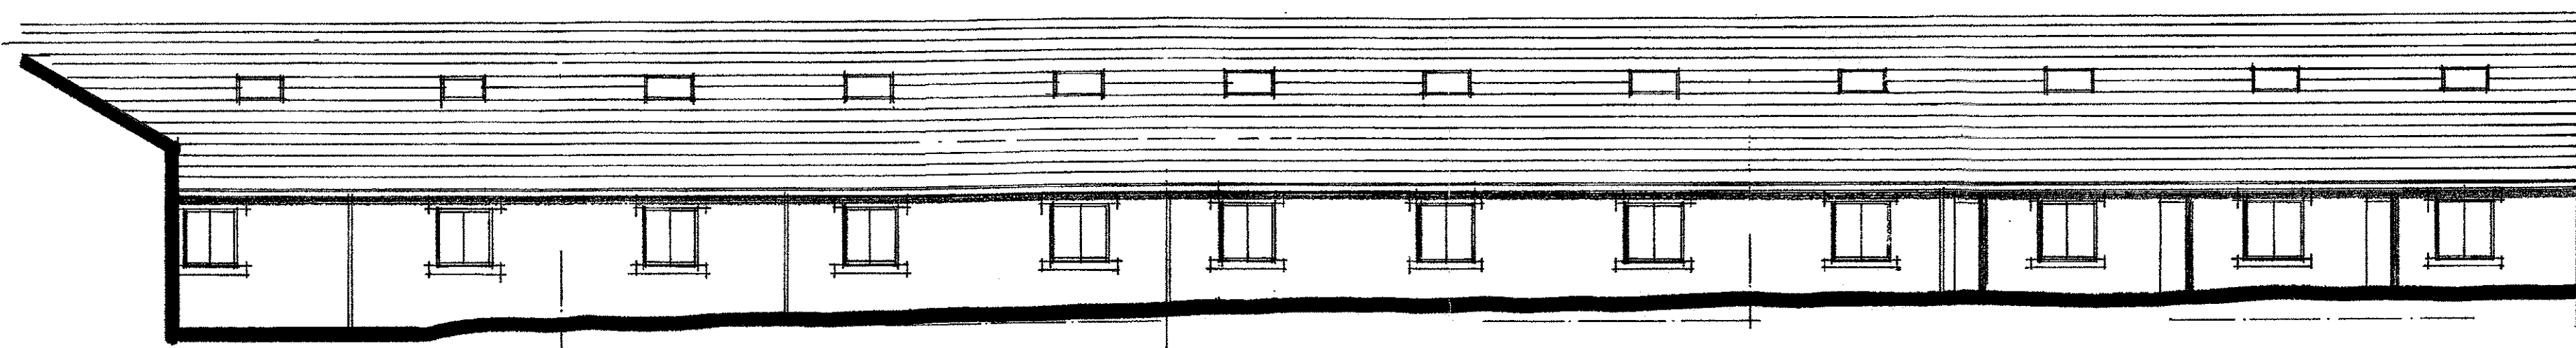

WEST ELEVATION

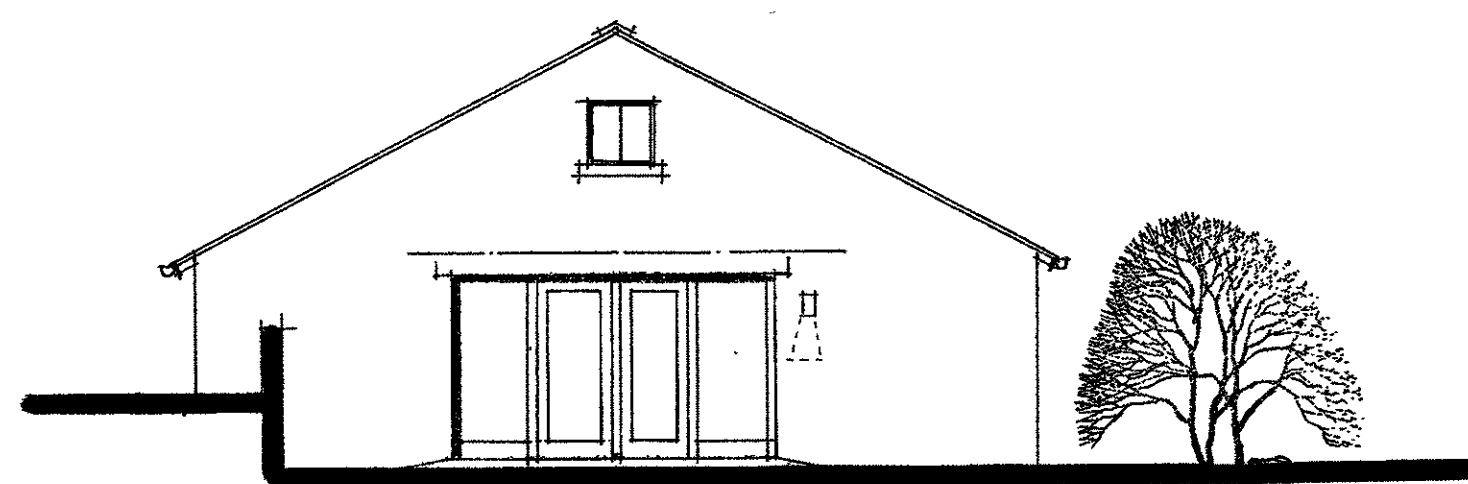

SOUTH ELEVATION

Client
RICHARD TURNER & SON

Job Title
PROPOSED ALTERATIONS TO
BARN AT OLD SAWLEY GRANGE
SAWLEY

320170968P

Drawing Title
PROPOSED ELEVATIONS

Scale 1:100	Date AUG. 2017	Drawn SGH
----------------	-------------------	--------------

Sunderland Peacock & Associates
Chartered Architects
Stanley House, Lowergate,
Clitheroe, Lancashire BB7 1AD.
Tel: 01200 423178 Fax: 01200 427328
E-mail: ENQUIRIES@spanda.freeserve.co.uk
www.sp-a.com

5417 - 3