



EAST ELEVATION

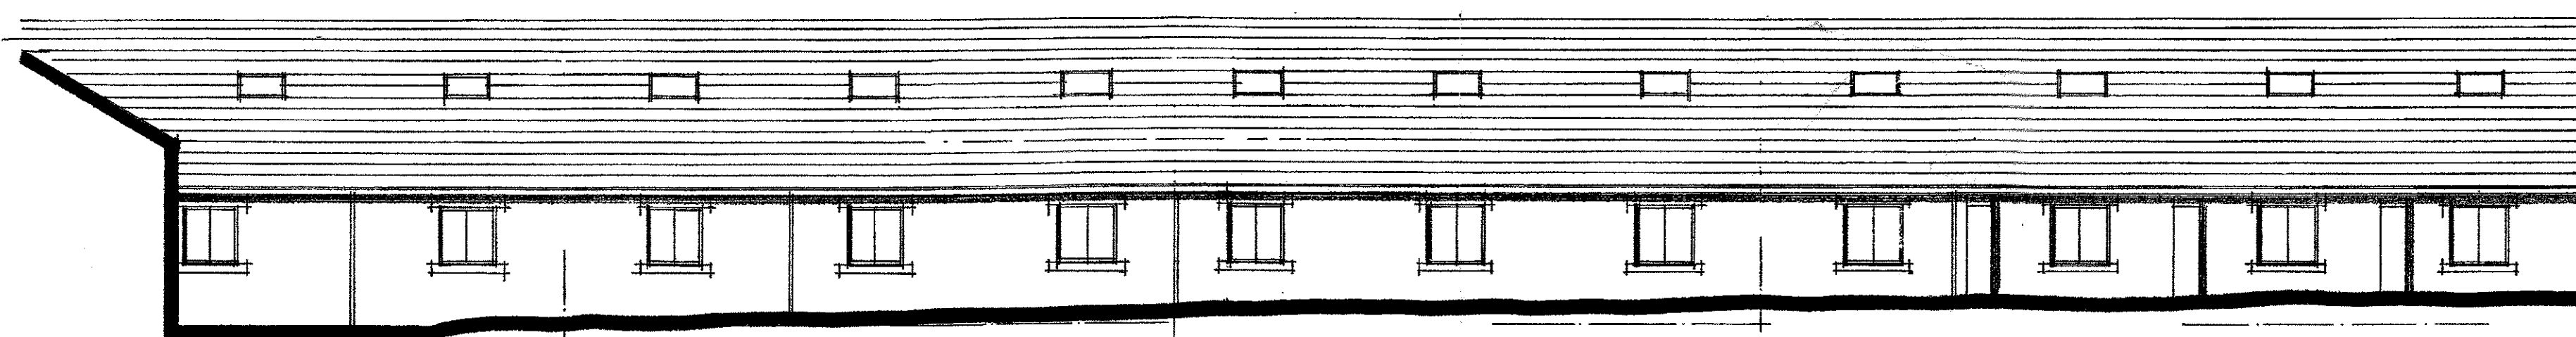

WEST ELEVATION

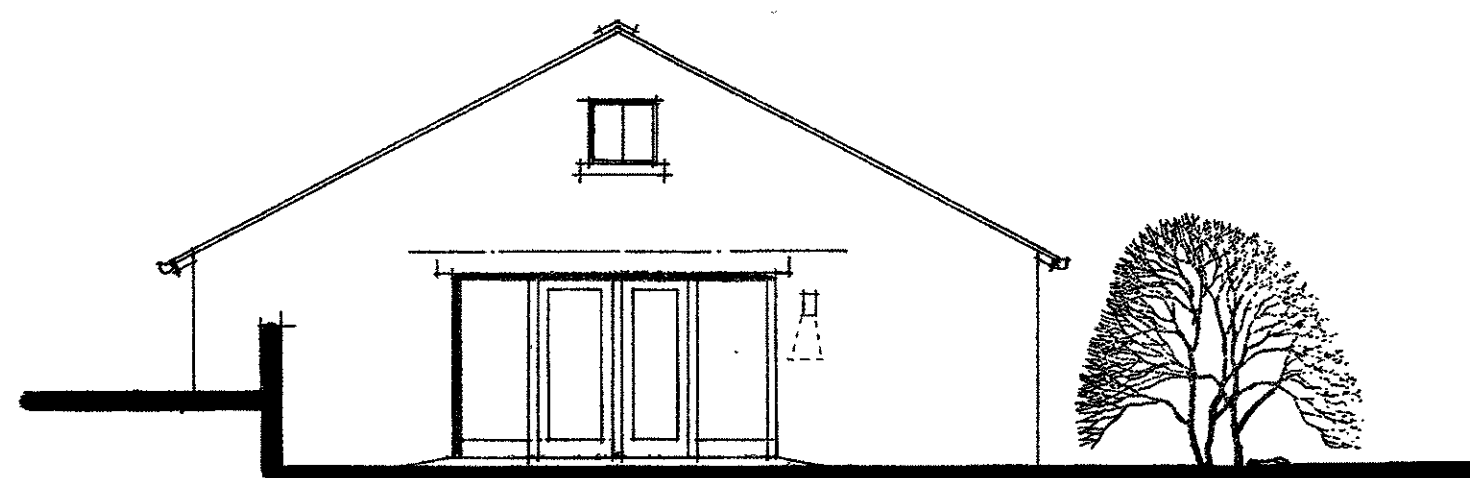

SOUTH ELEVATION

Client		
RICHARD TURNER & SON		
Job Title		
PROPOSED ALTERATIONS TO BARN AT OLD SAWLEY GRANGE SAWLEY		
320170969P		
Drawing Title		
PROPOSED ELEVATIONS		
Scale	Date	Drawn
1:100	AUG. 2017	SGH
 Sunderland Peacock & Associates Chartered Architects Stanley House, Lowergate, Clitheroe, Lancashire BB7 1AD. Tel: 01200 423178 Fax: 01200 427328 E-mail: ENQUIRIES@spanda.freeserve.co.uk www.sp-a.com		
5417- 3		