


Scale 1:100


320170971P

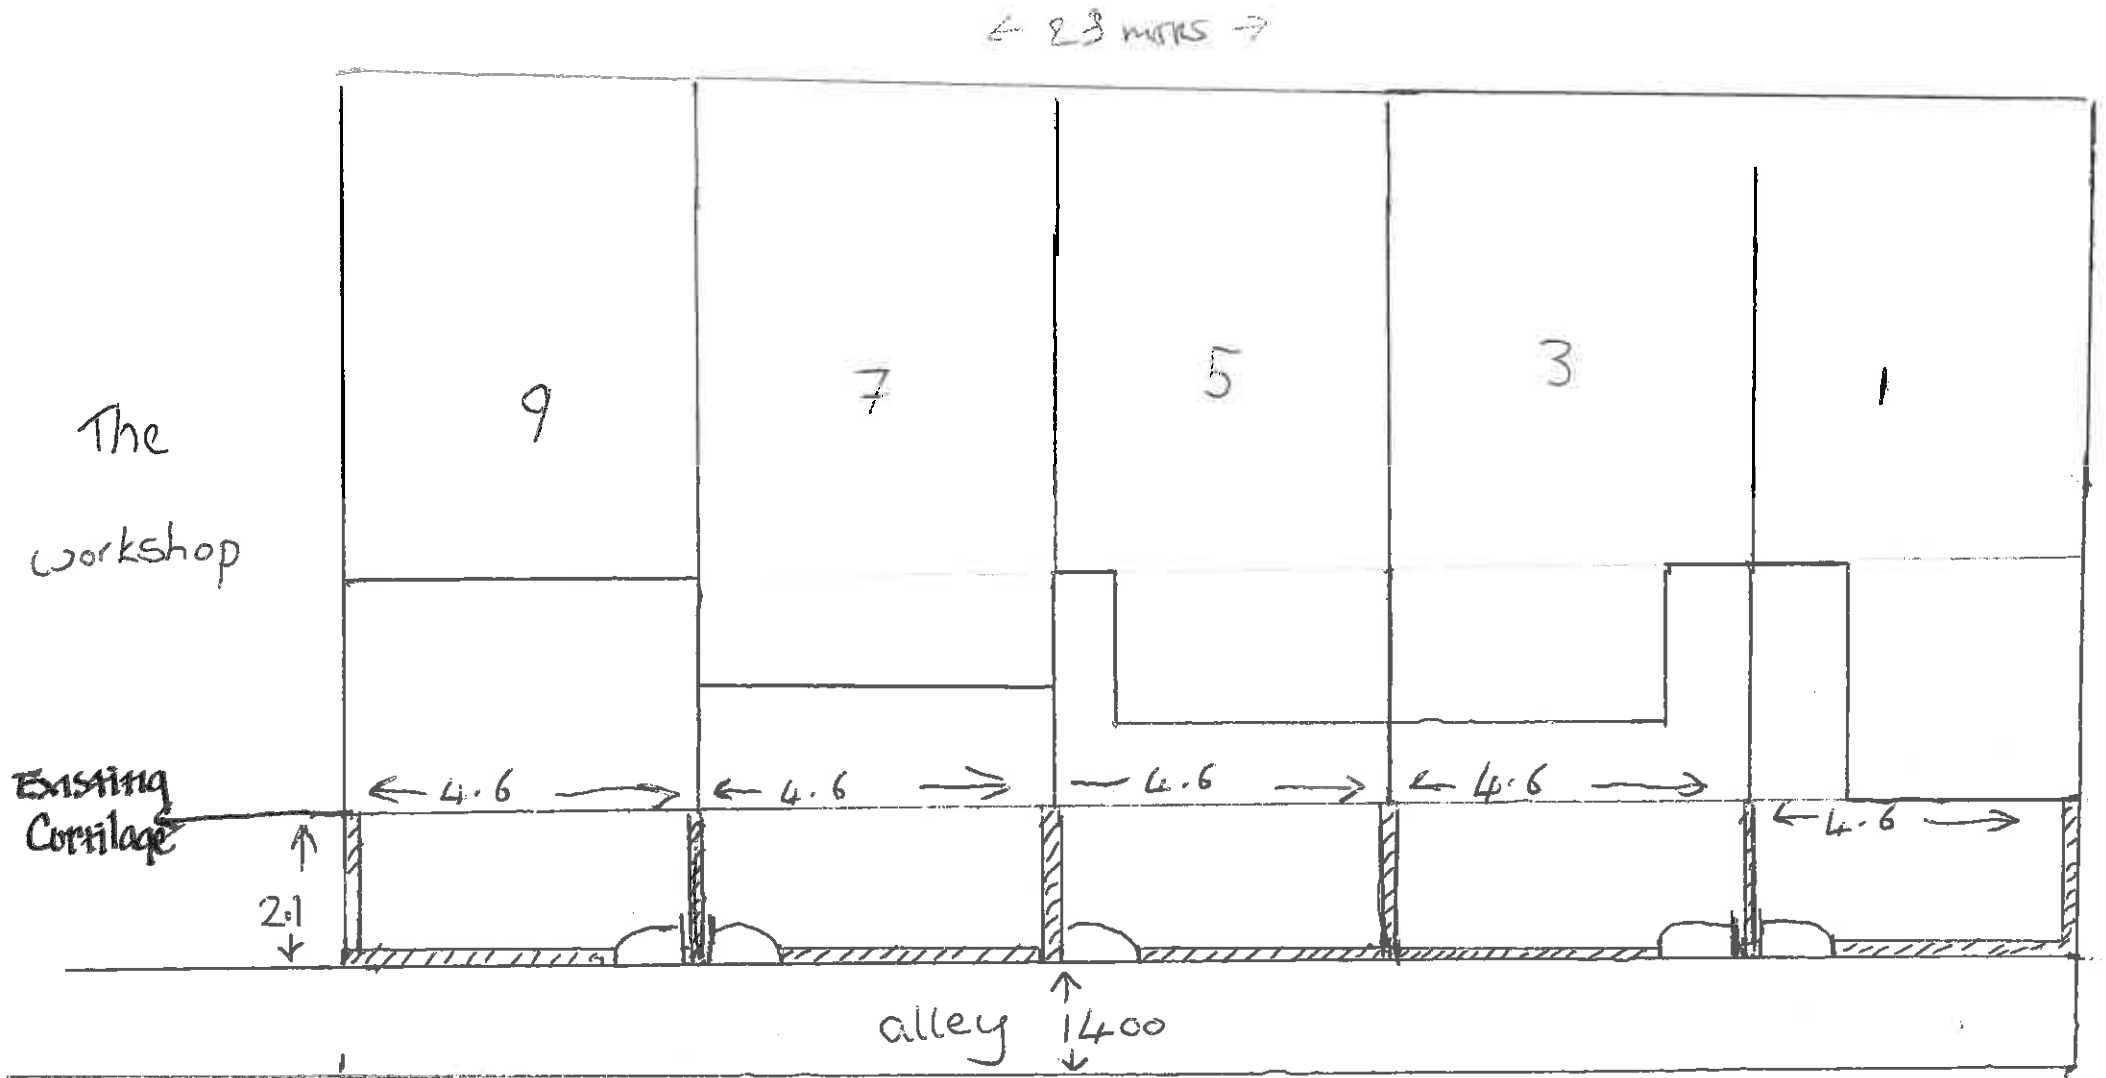


Scale 1:20

East side elevation

320170971P

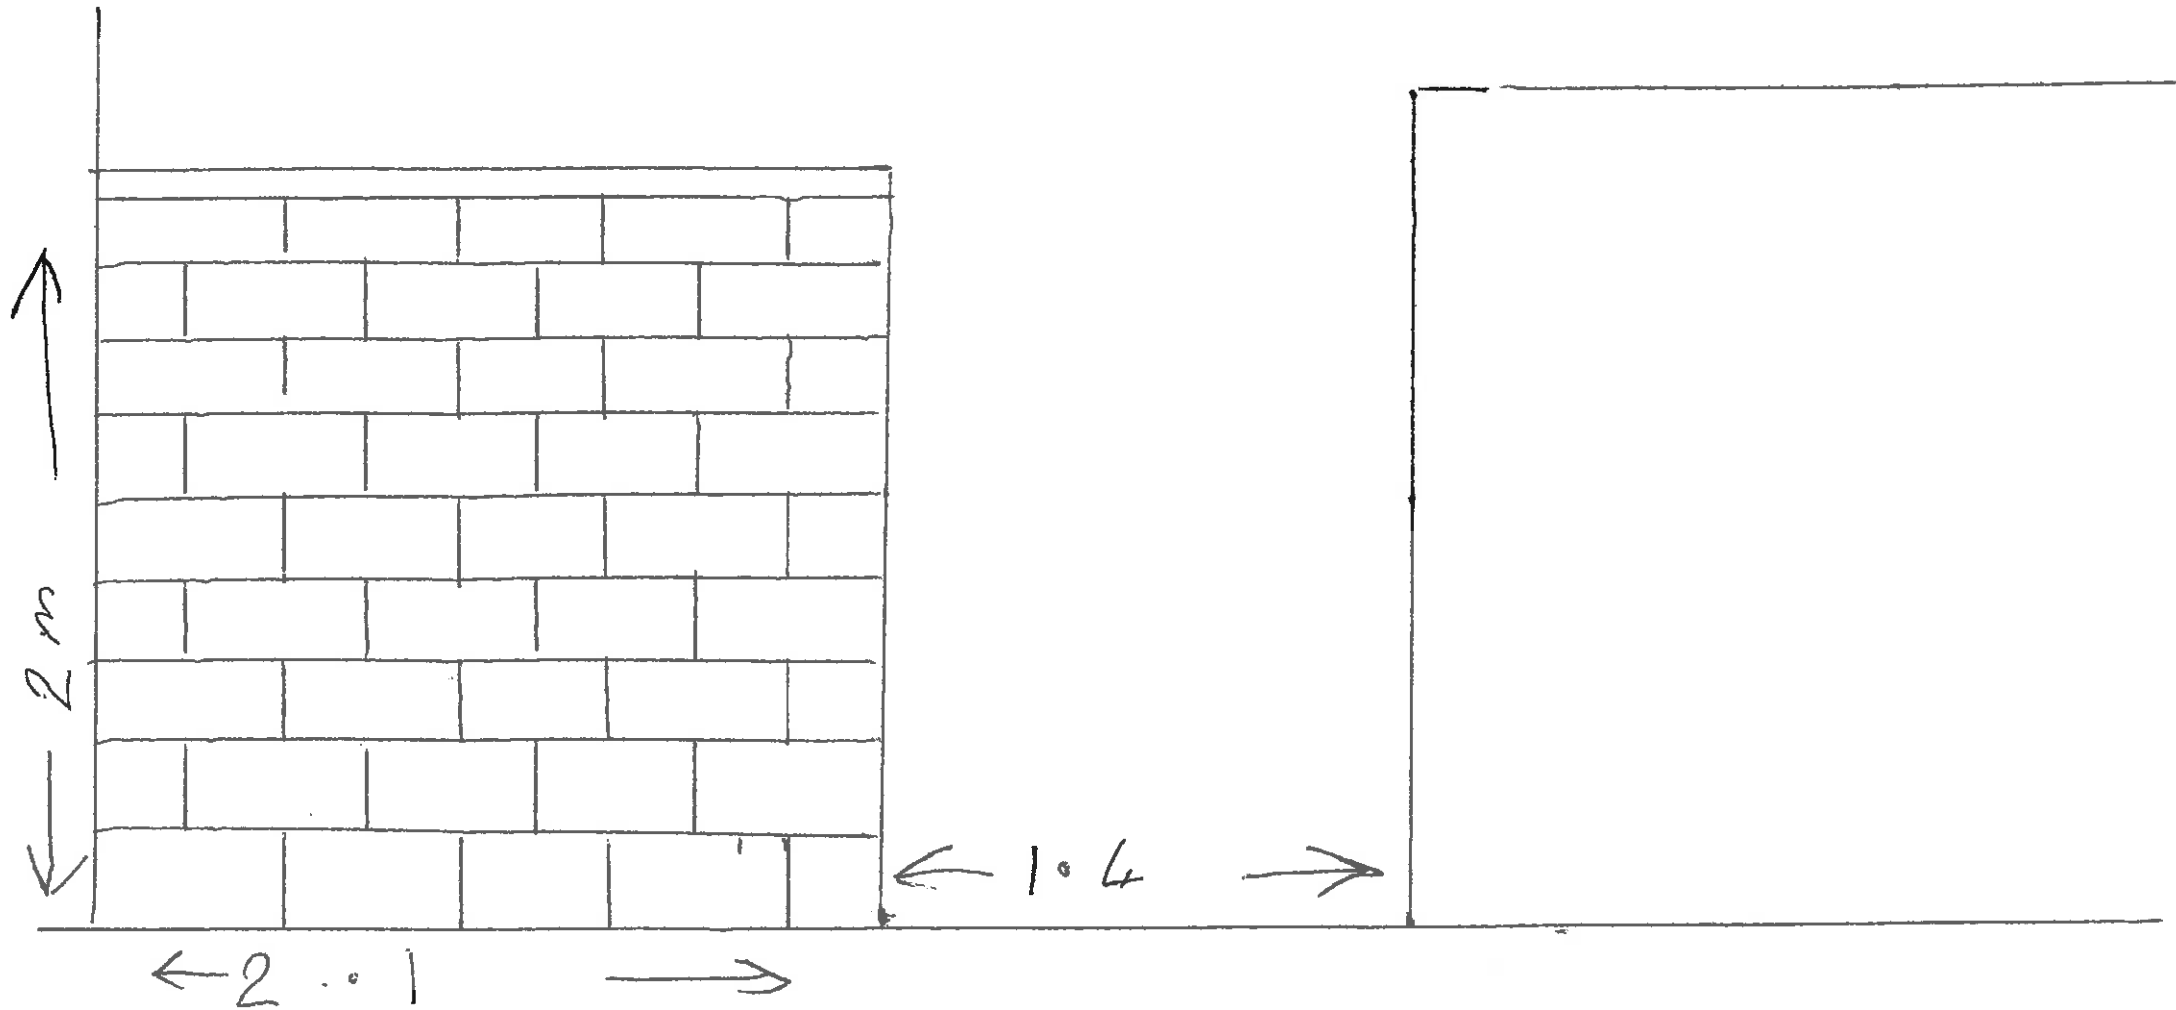

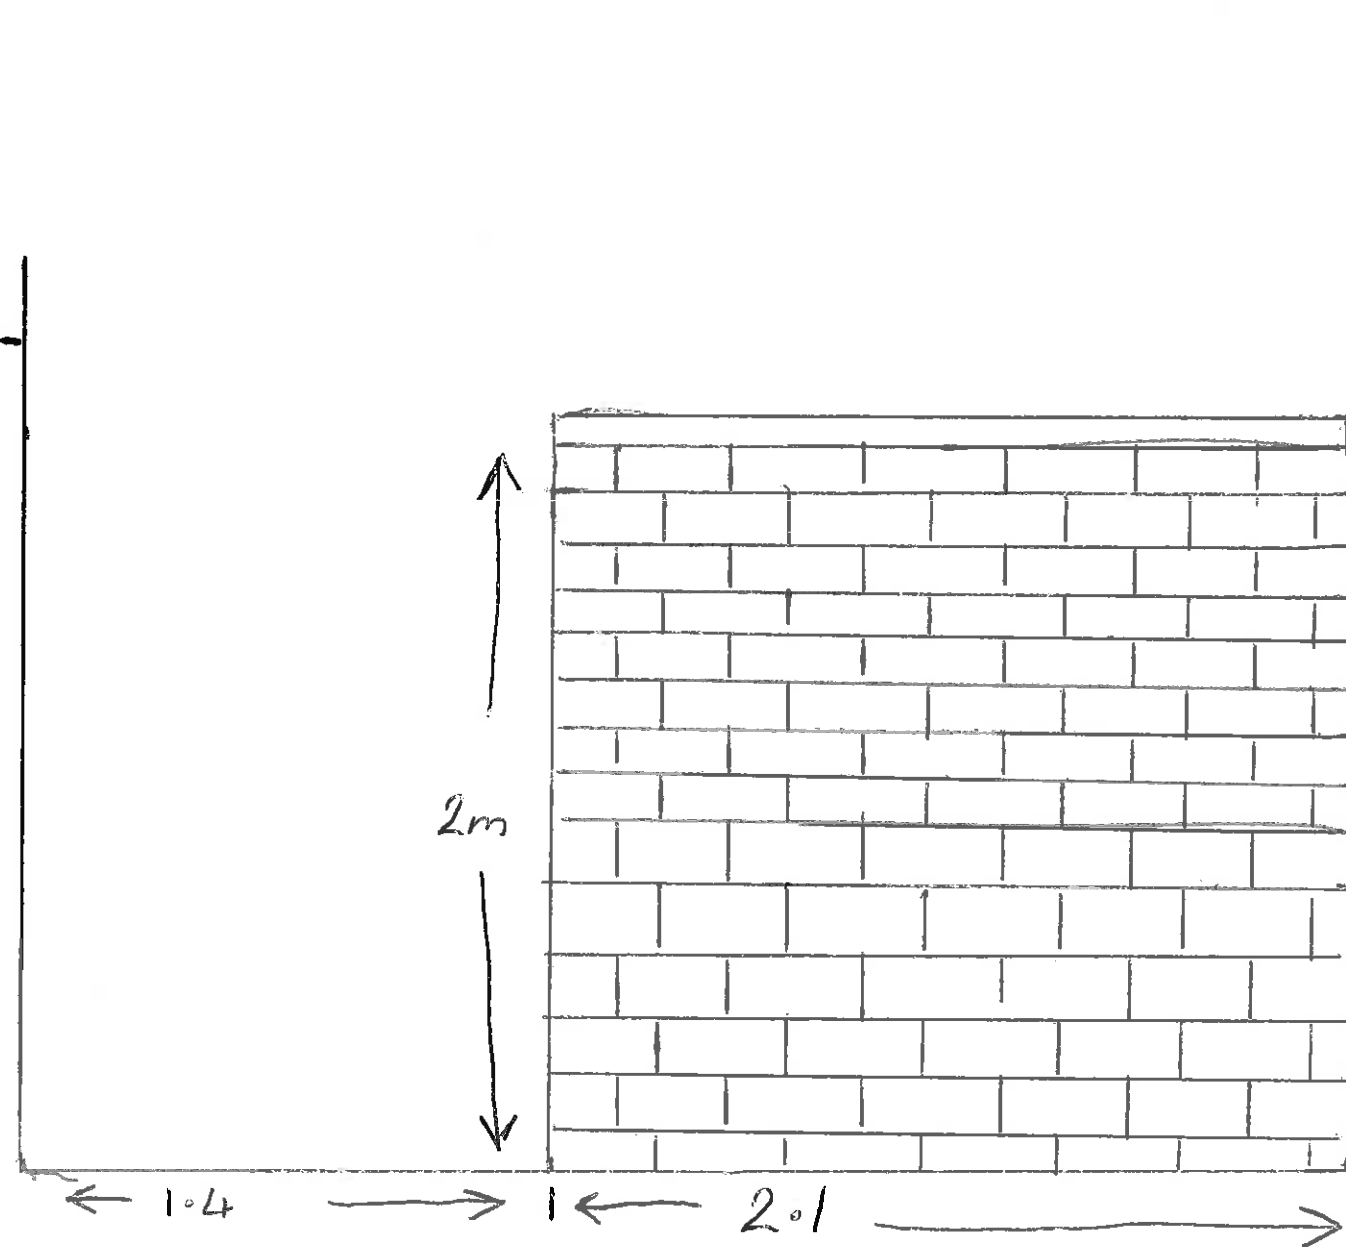


320170971P

west side Elevation
Scale 1:20

Rear Elevation

Scale 1:100

320170971P

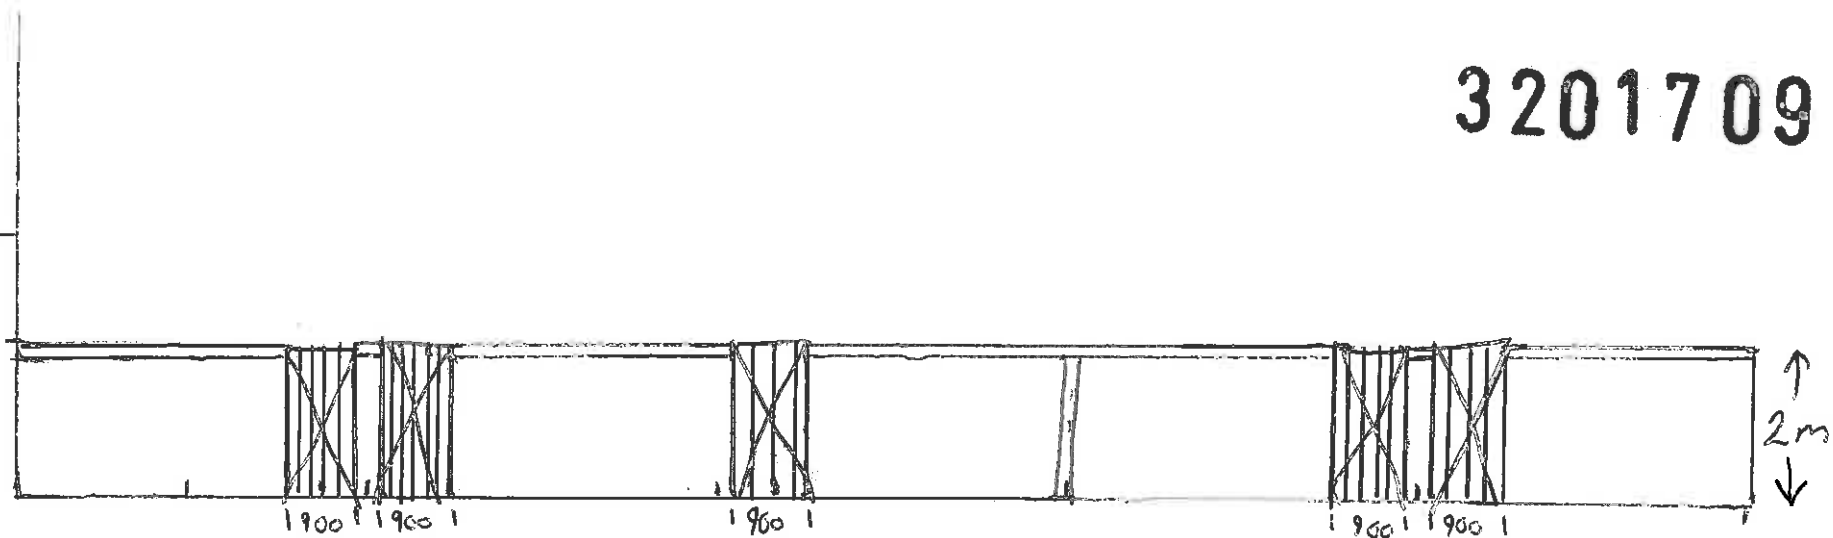

23 metre