




Existing South Elevation  
Scale 1:50

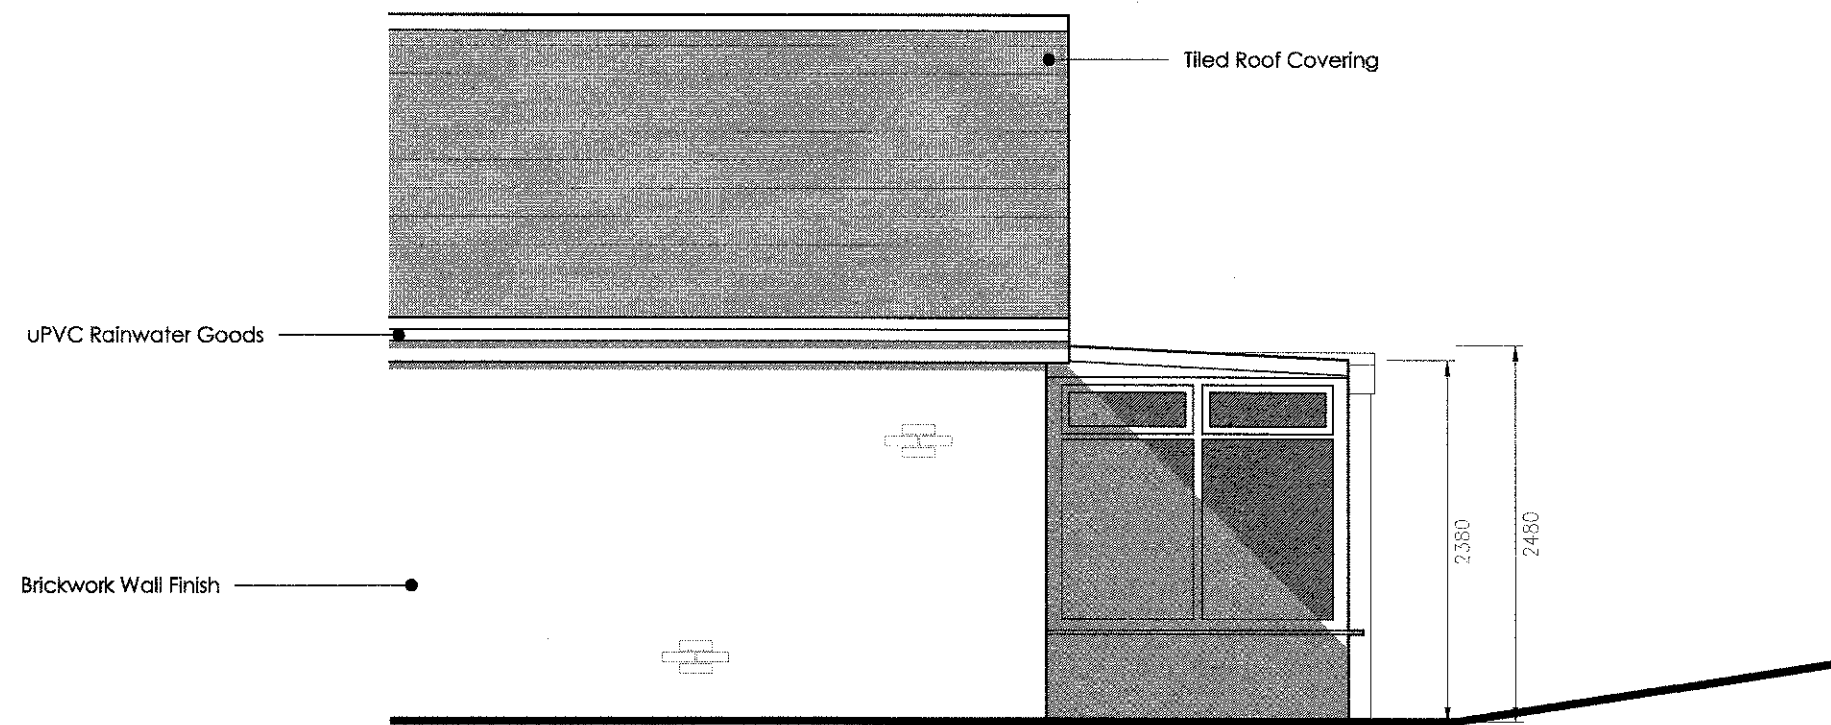


Existing East Elevation  
Scale 1:50

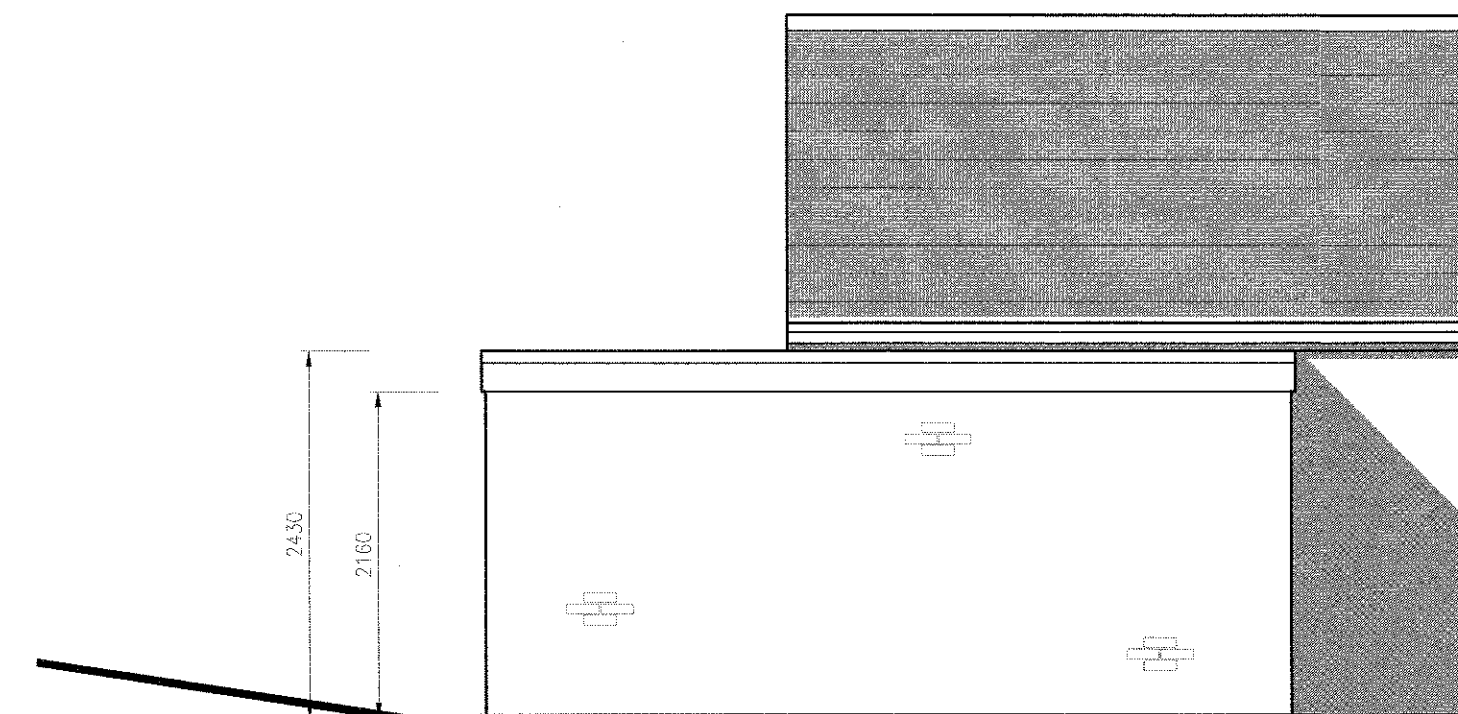


Existing West Elevation  
Scale 1:50

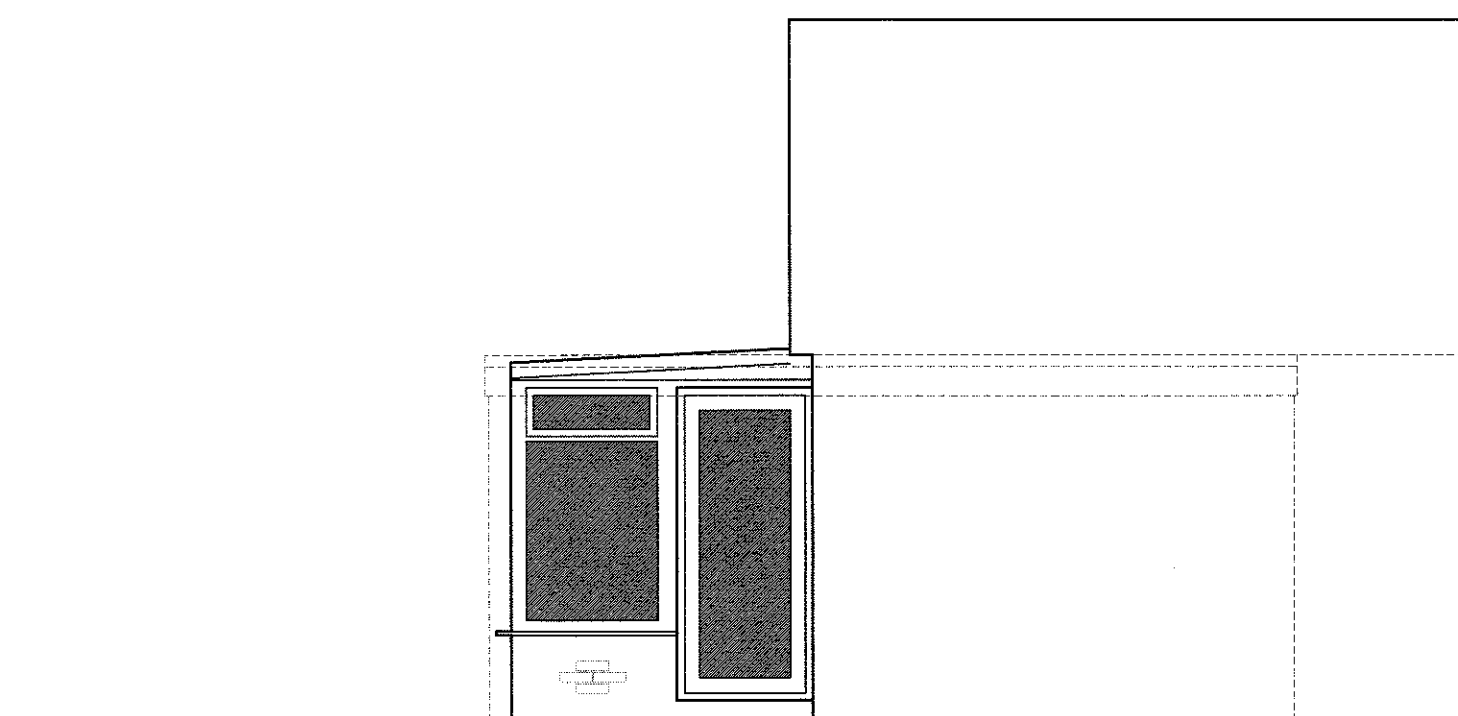

Existing West Elevation  
Scale 1:50

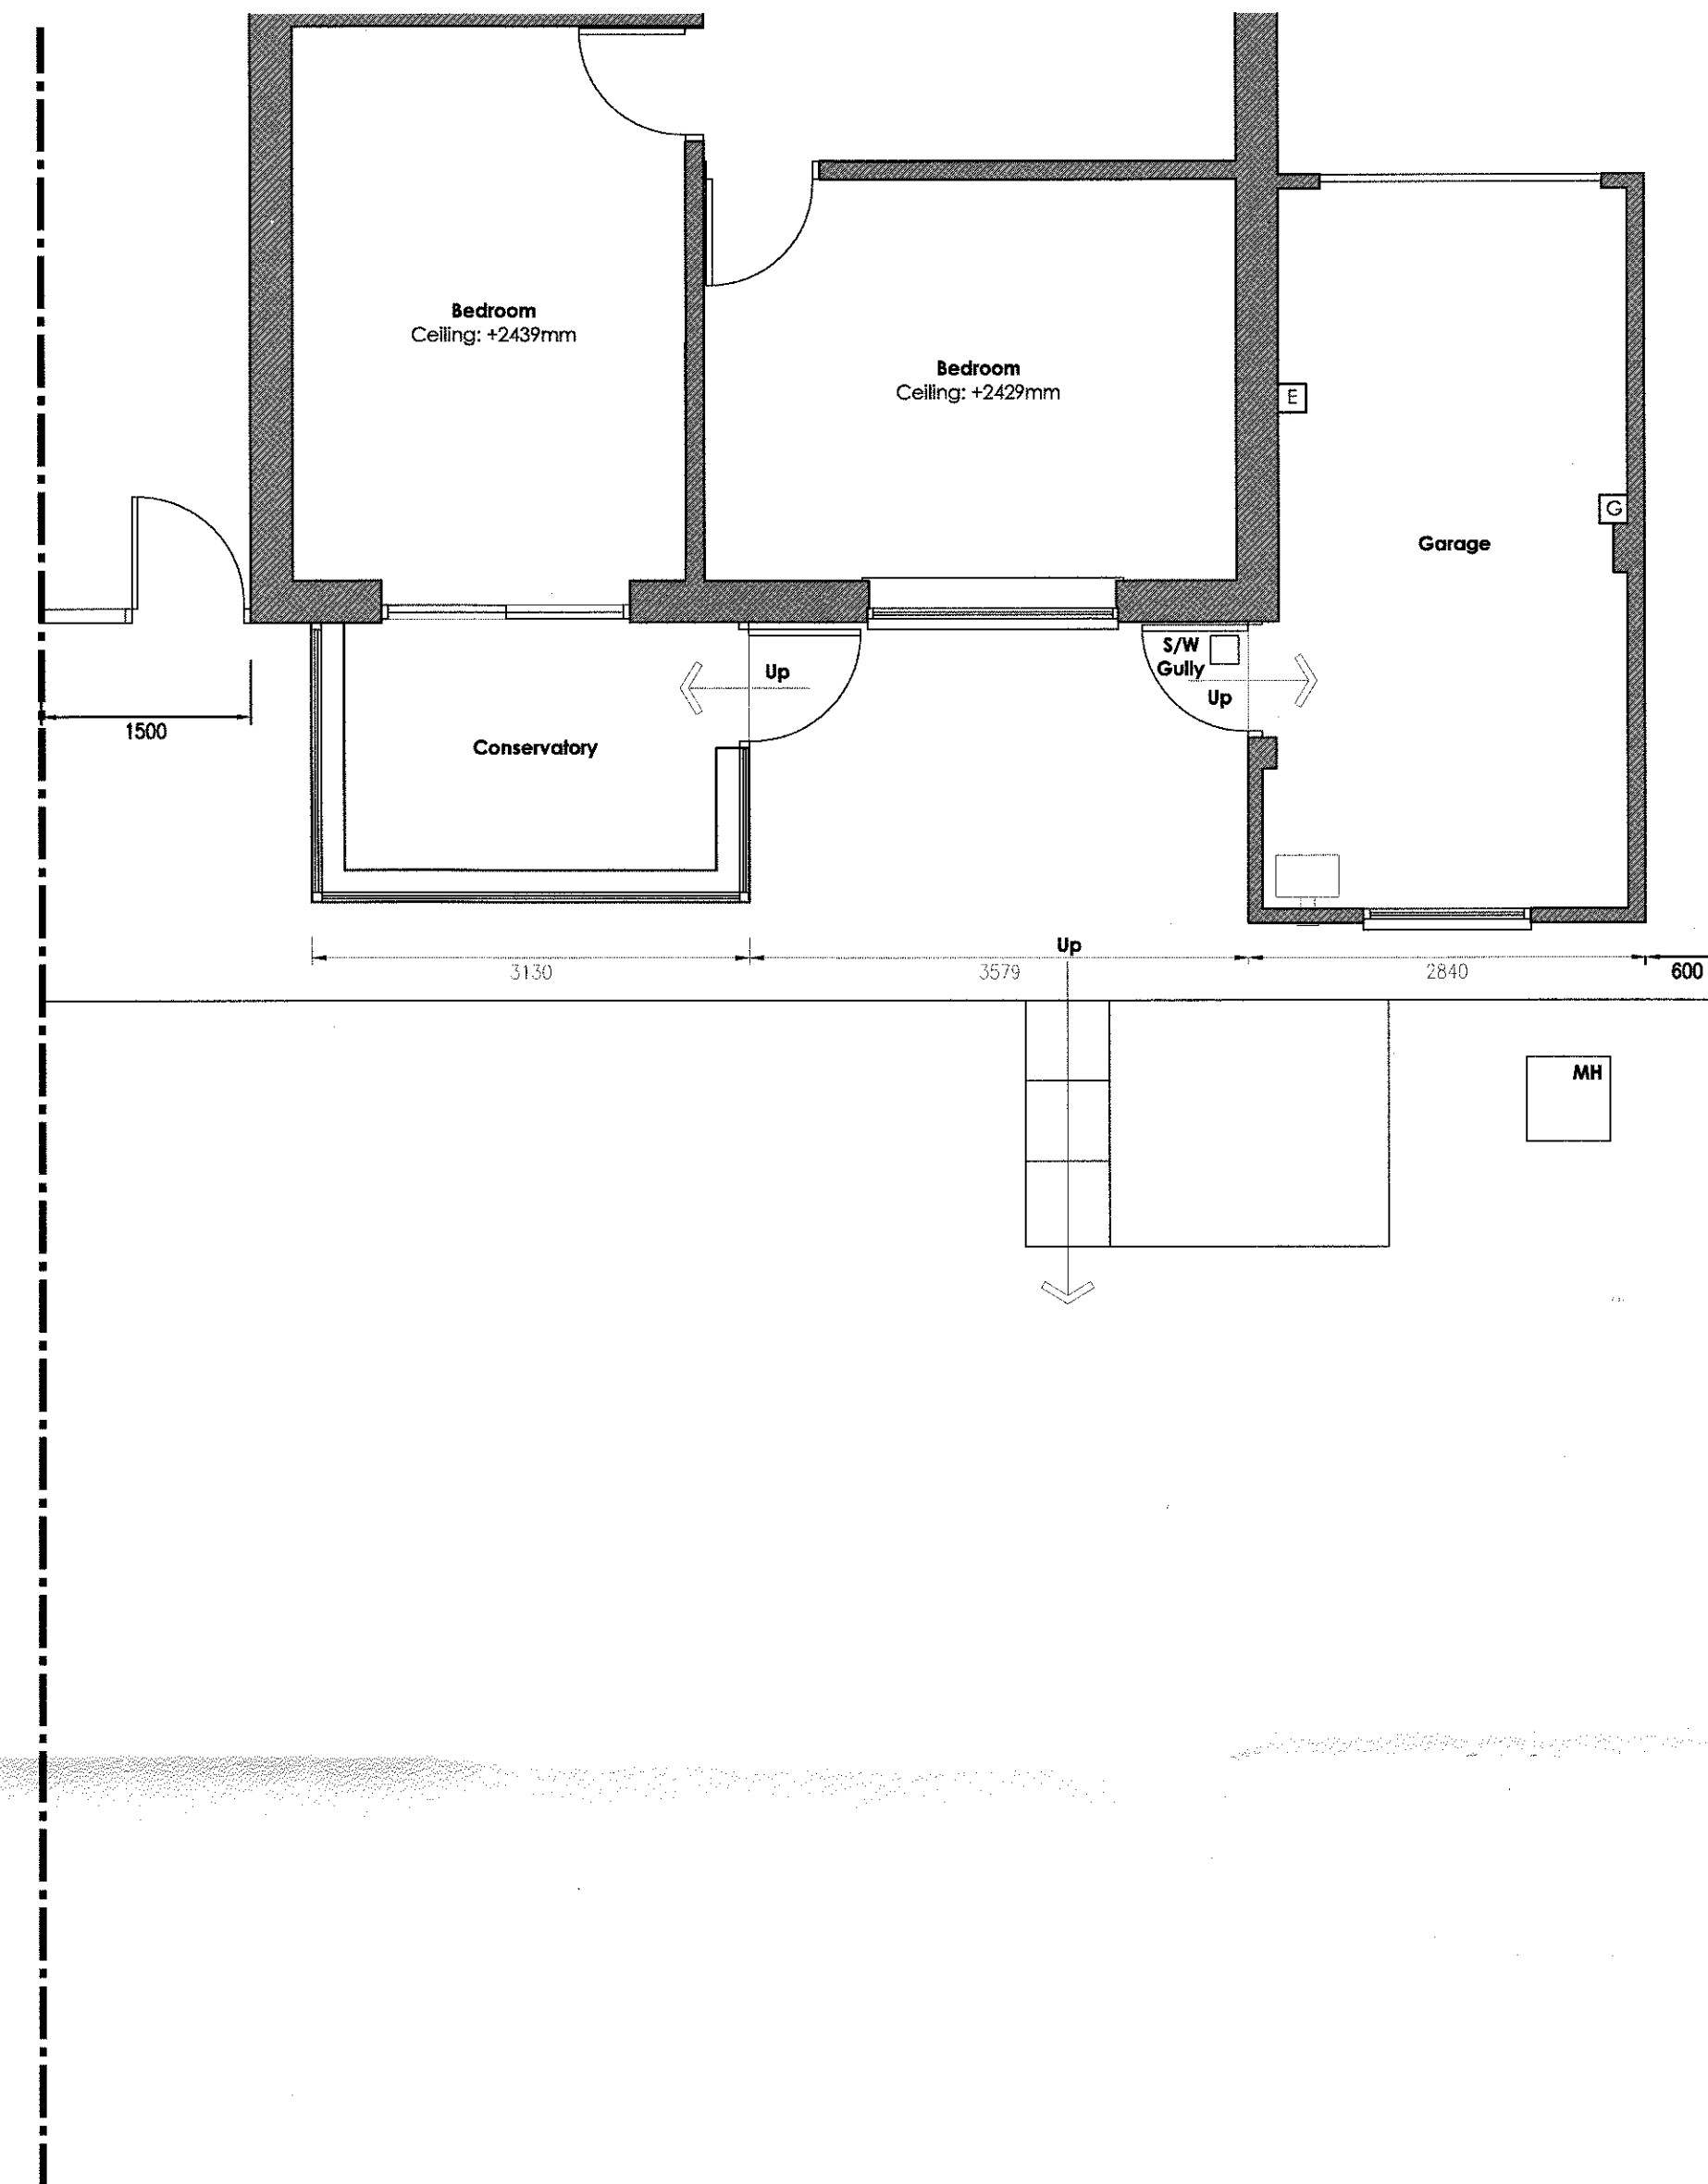

Existing Part Ground Floor Plan  
Scale 1:50

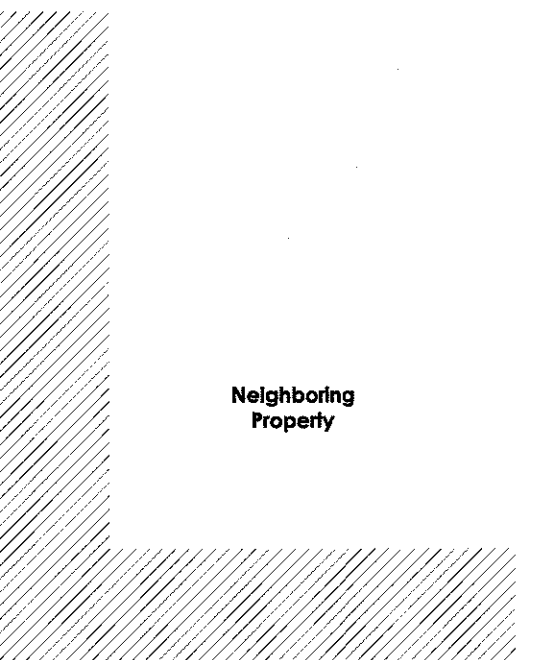

320170984P

	by	CHK	revision	date
Client				
Mr and Mrs Bukov				
Job Title				
Proposed Alterations and Extension To				
21 Durham Road				
Wilshire				
Blackburn				
Lancashire				
BB1 9LR				
Drawing Title				
Existing Plans And Elevations				