






Proposed South Elevation
Scale 1:50

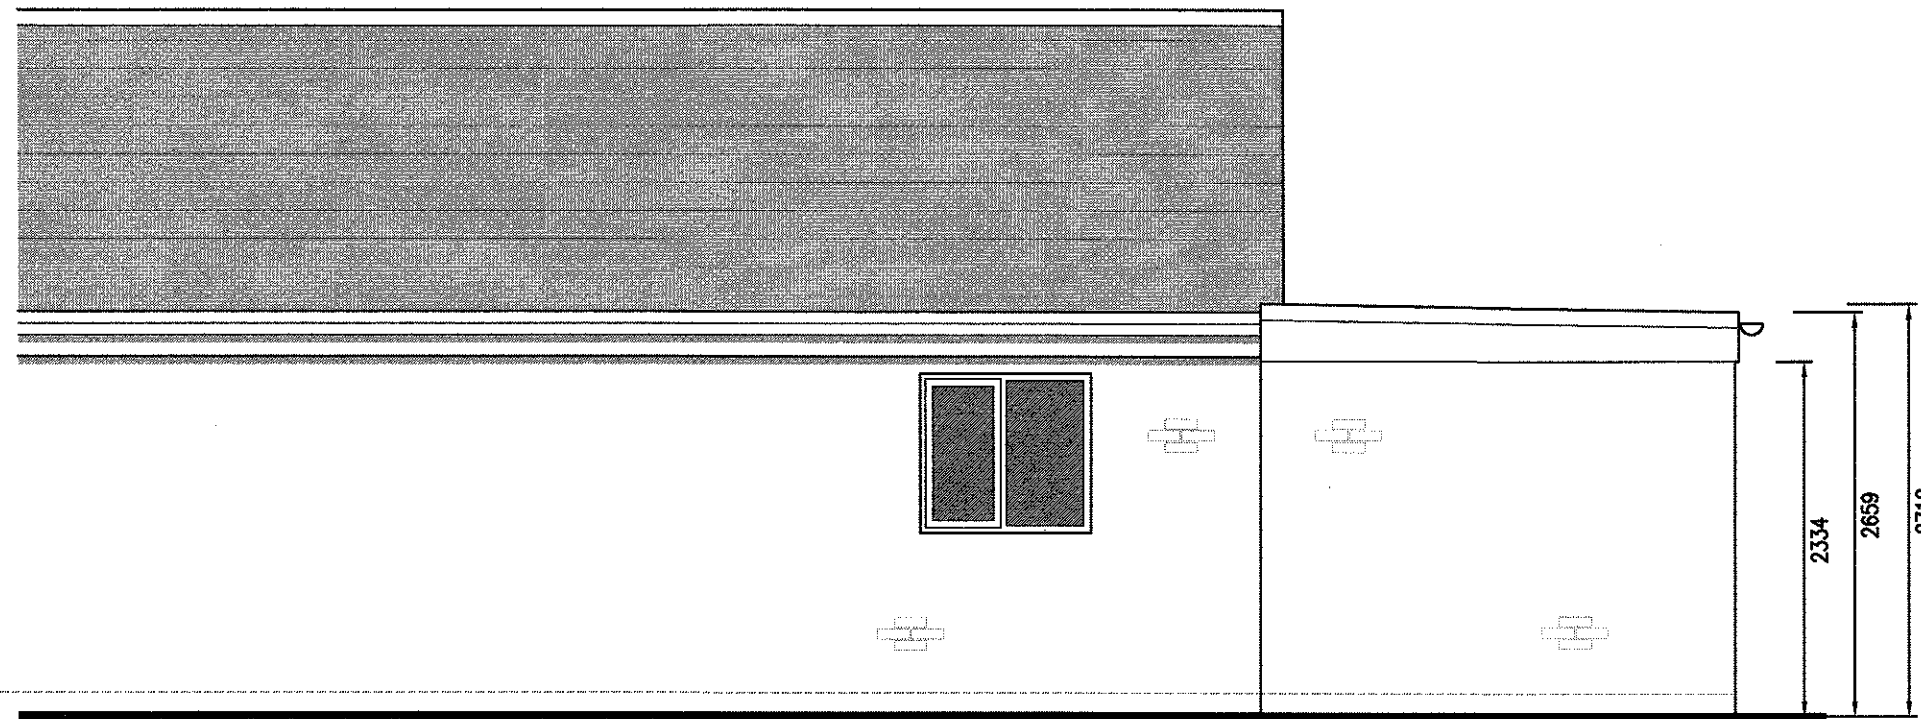

Proposed East Elevation
Scale 1:50

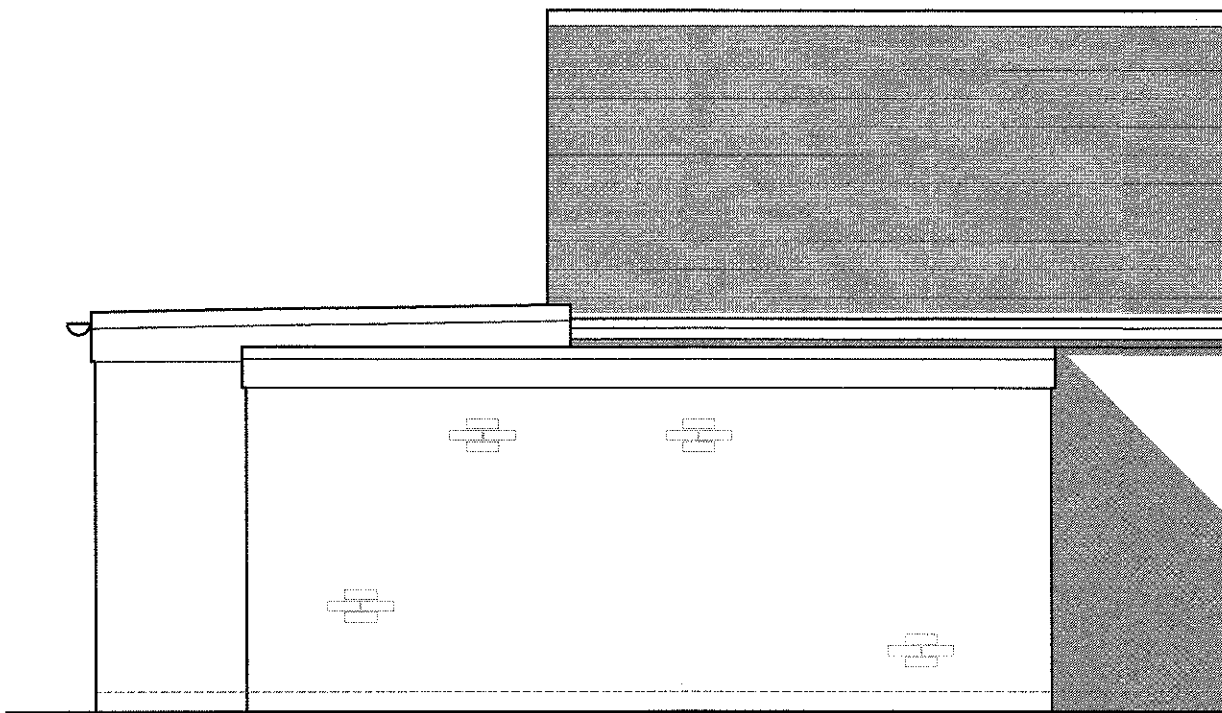

Proposed West Elevation
Scale 1:50

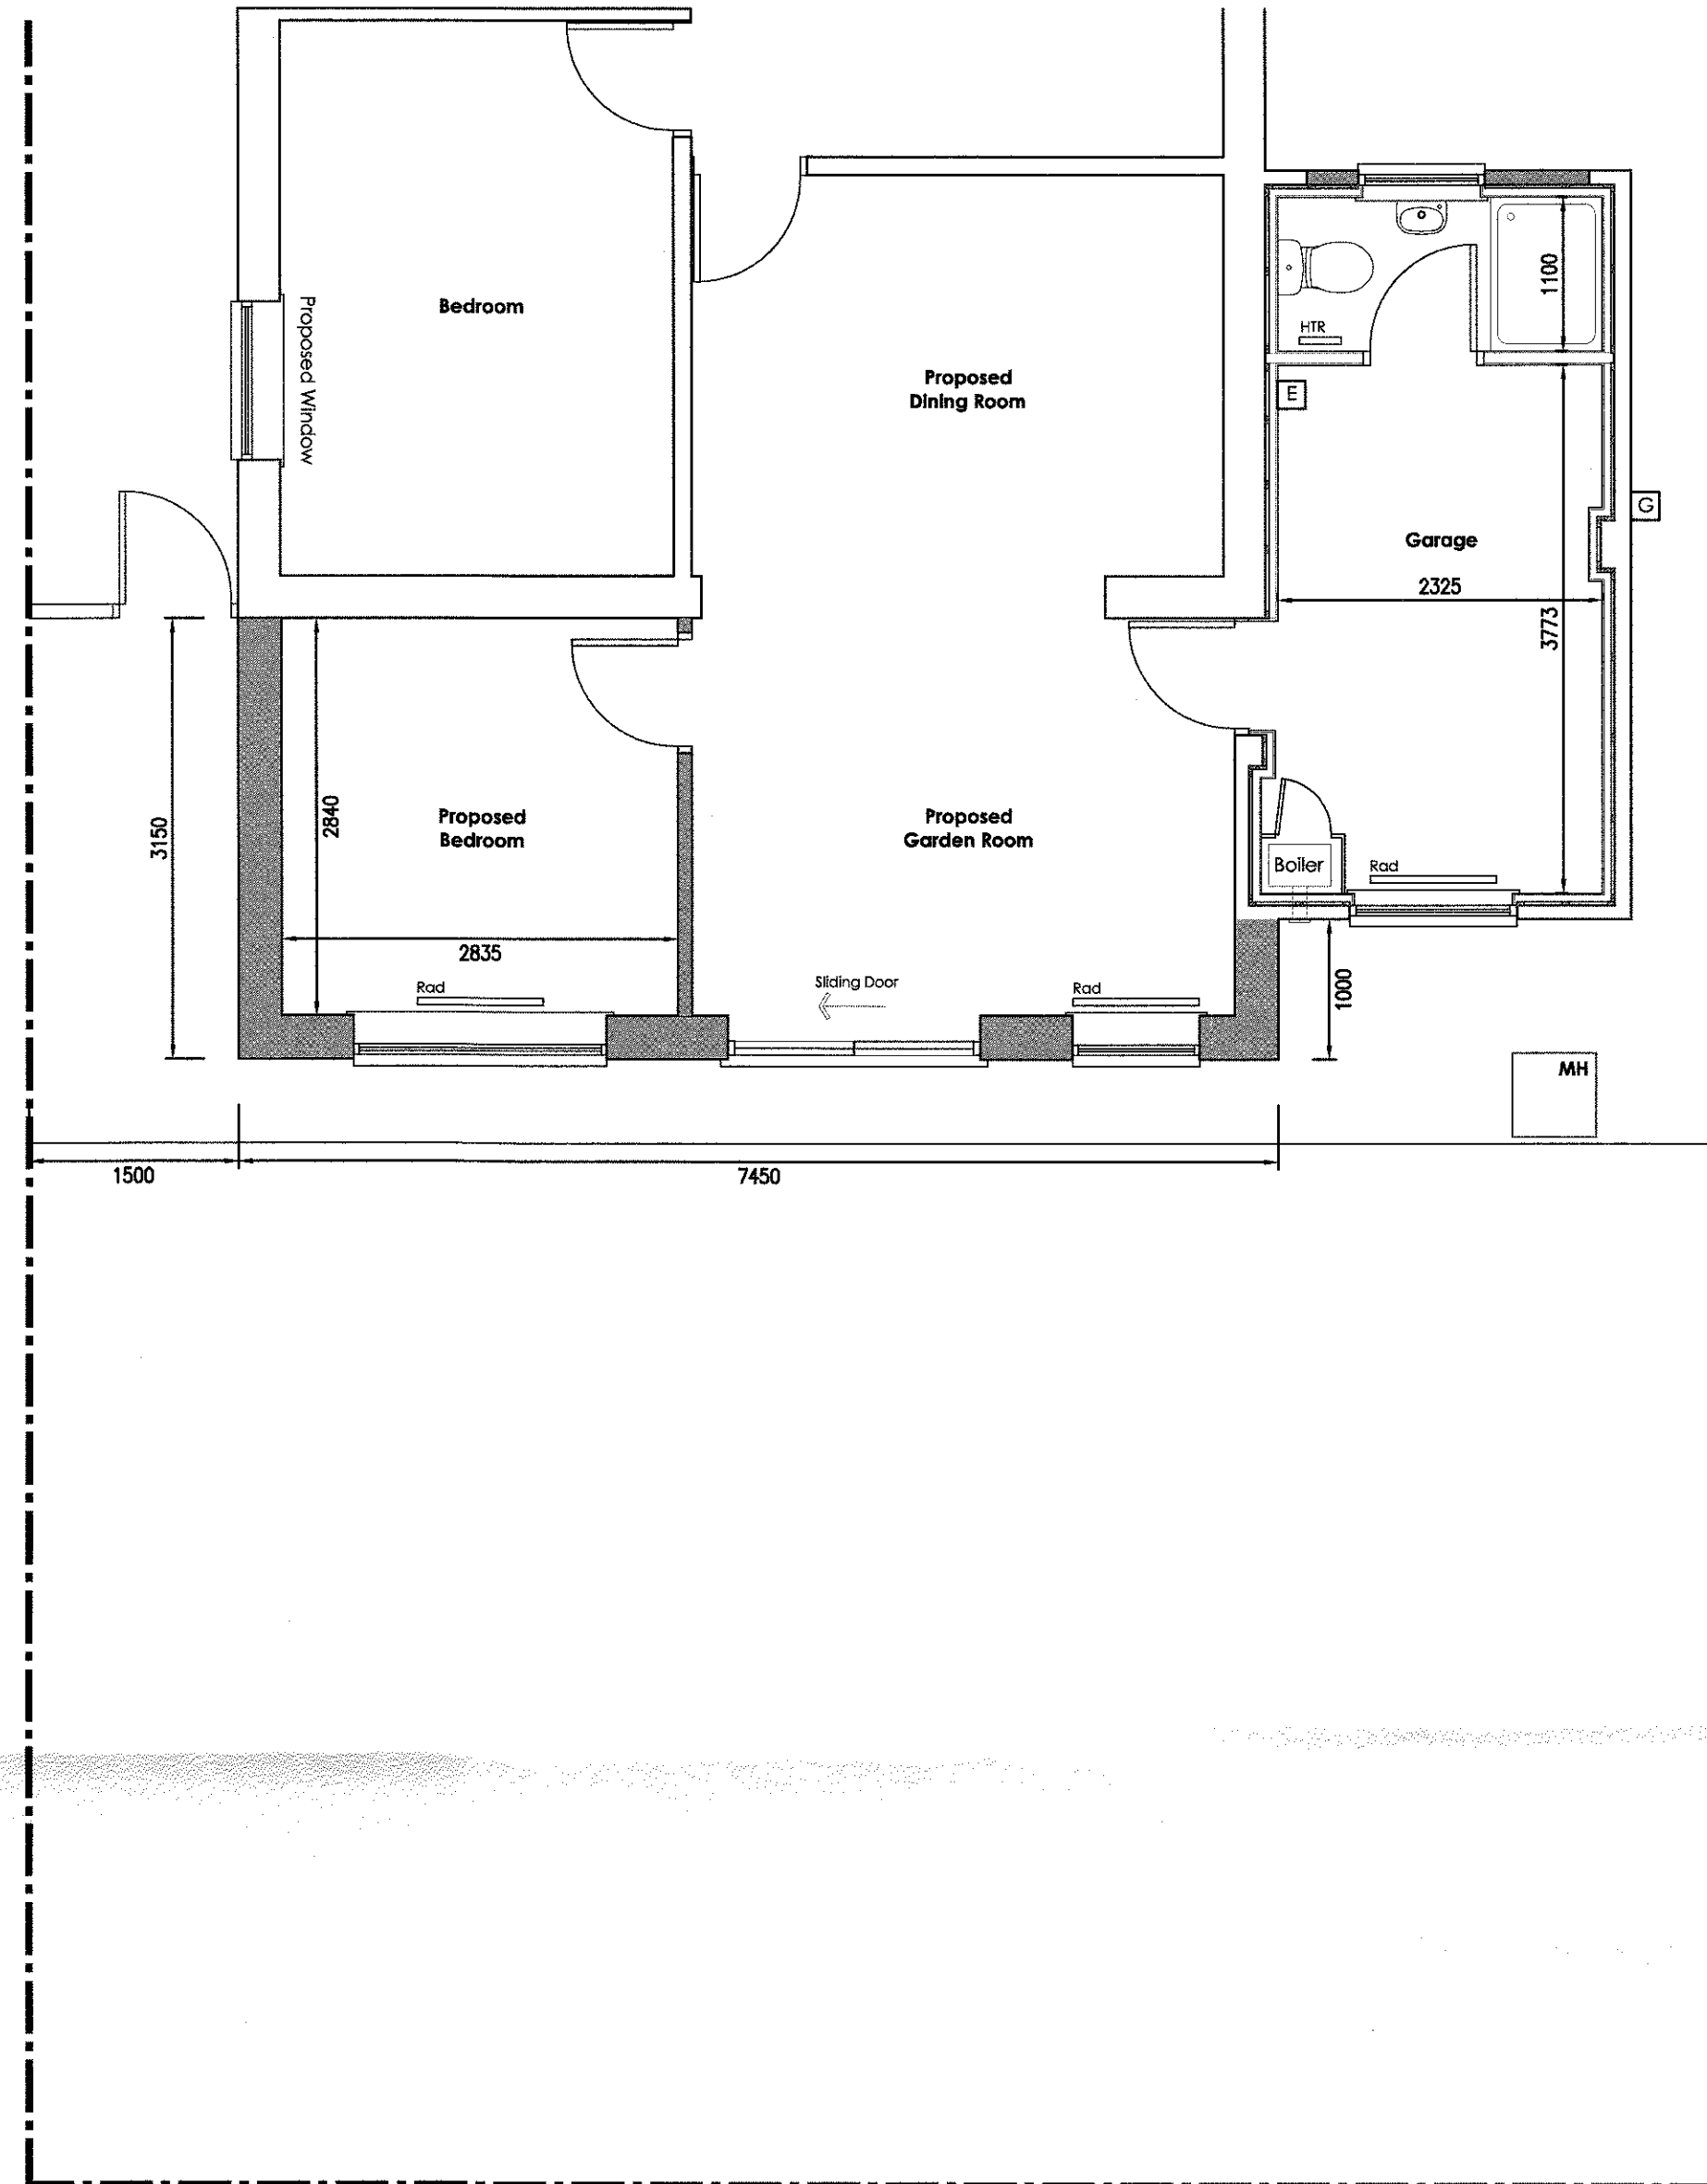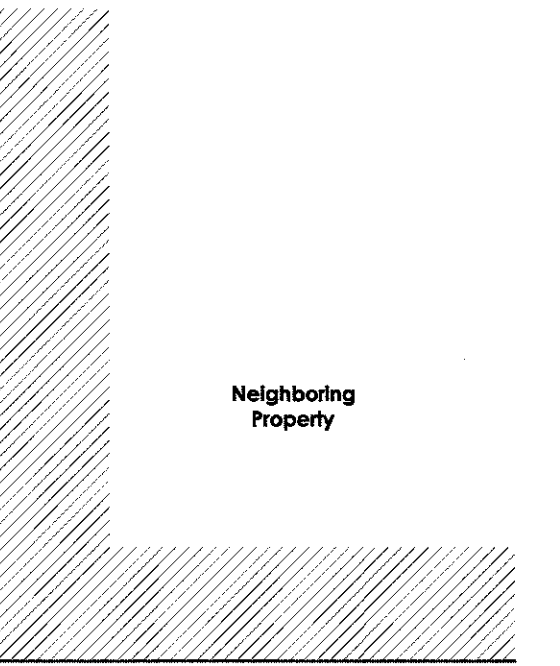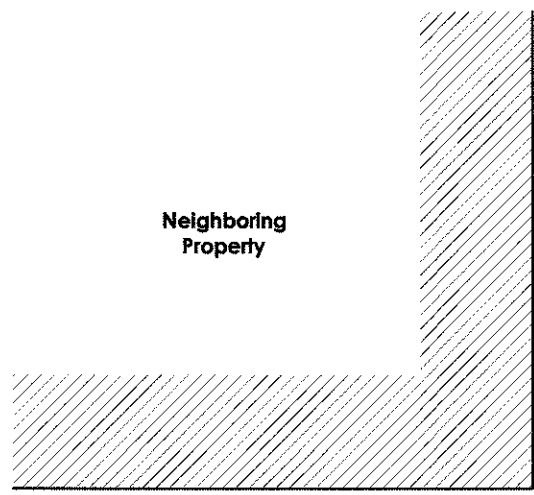

Proposed Part Ground Floor Plan
Scale 1:50



320170984P

B	MF	Revised in accordance with client comments	12.10.17
A	MF	Revised in accordance with client comments	date

no. by chk. revision date

Client

Mr and Mrs Bukov

Job Title

Proposed Alterations and Extension To
21 Durham Road
Wilshire
Blackburn
Lancashire
BB1 9LR

Drawing Title
Proposed Plans And Elevations

Scale	Date	Drawn
1:50 @ A1	Sept 2017	MF

spa
ARCHITECTS

SUNDERLAND PEACOCK & ASSOCIATES LTD.
HAZELBINE, PRINCIPAL ROAD, CLITHEROE
LANCASHIRE, BB1 2AG
T 01204 457171 F 01204 457172
E info@sunderlandpeacock.com
www.sunderlandpeacock.com



5459 - 02 B