




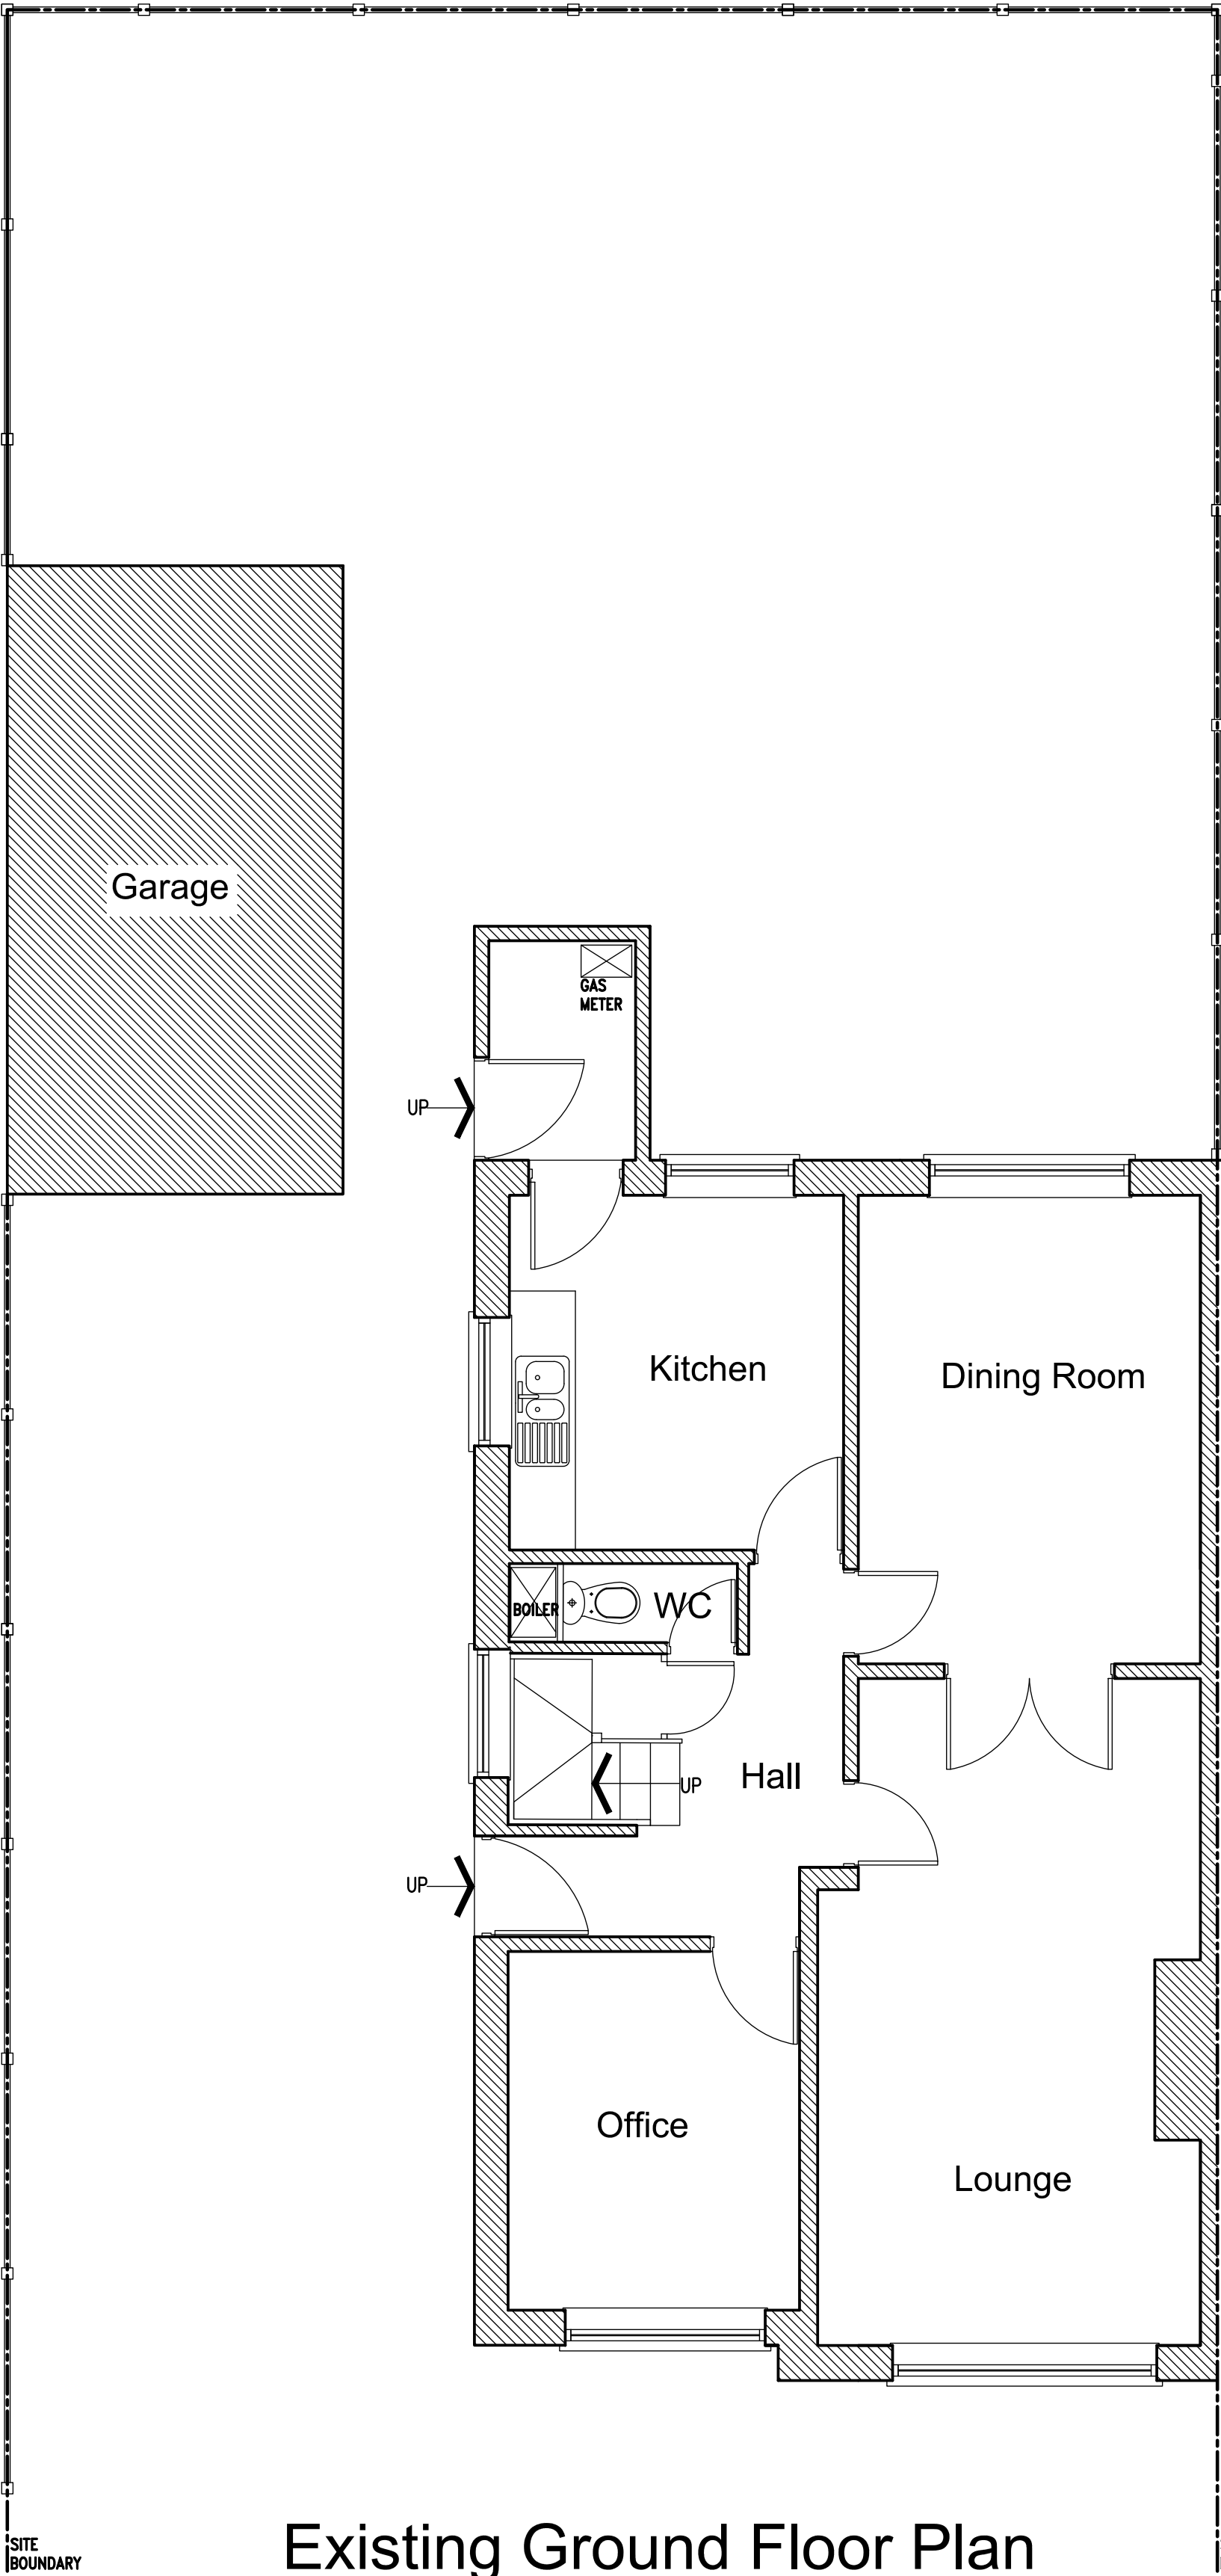


Existing Ground Floor Plan

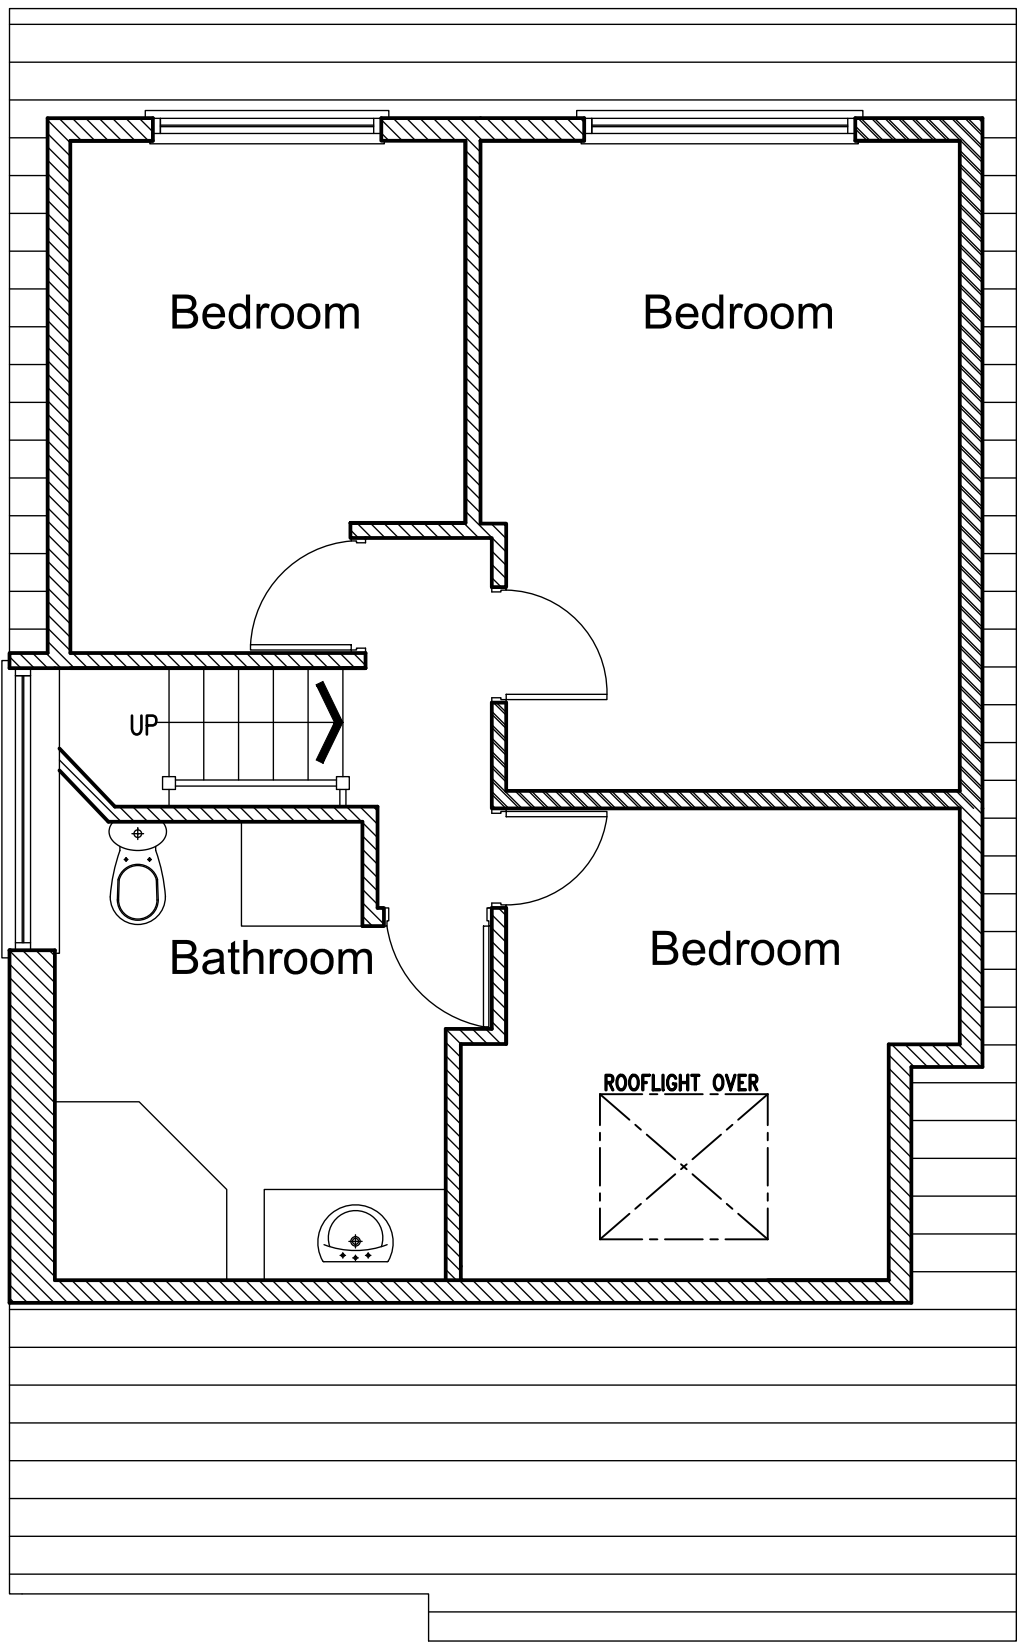


Existing First Floor Plan

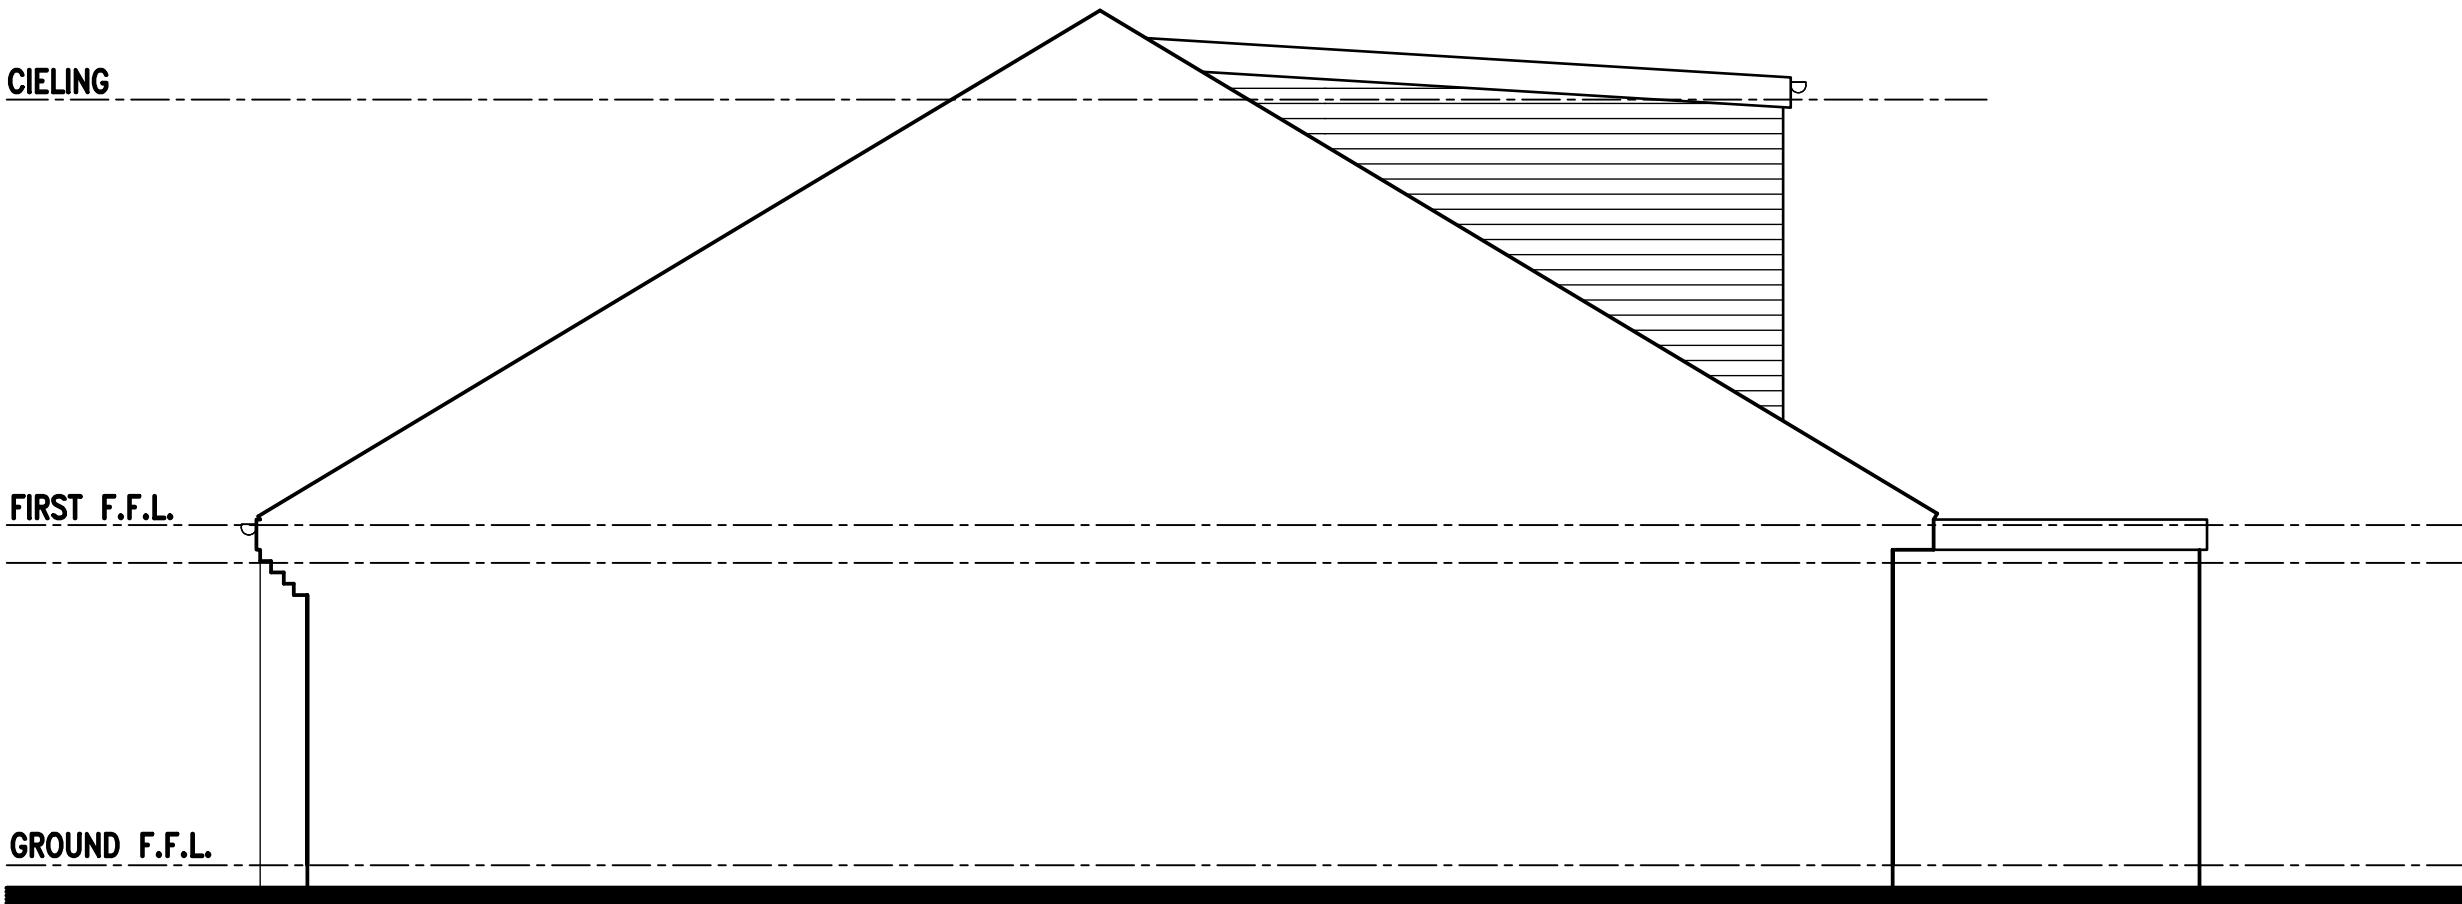


Existing Side Elevation

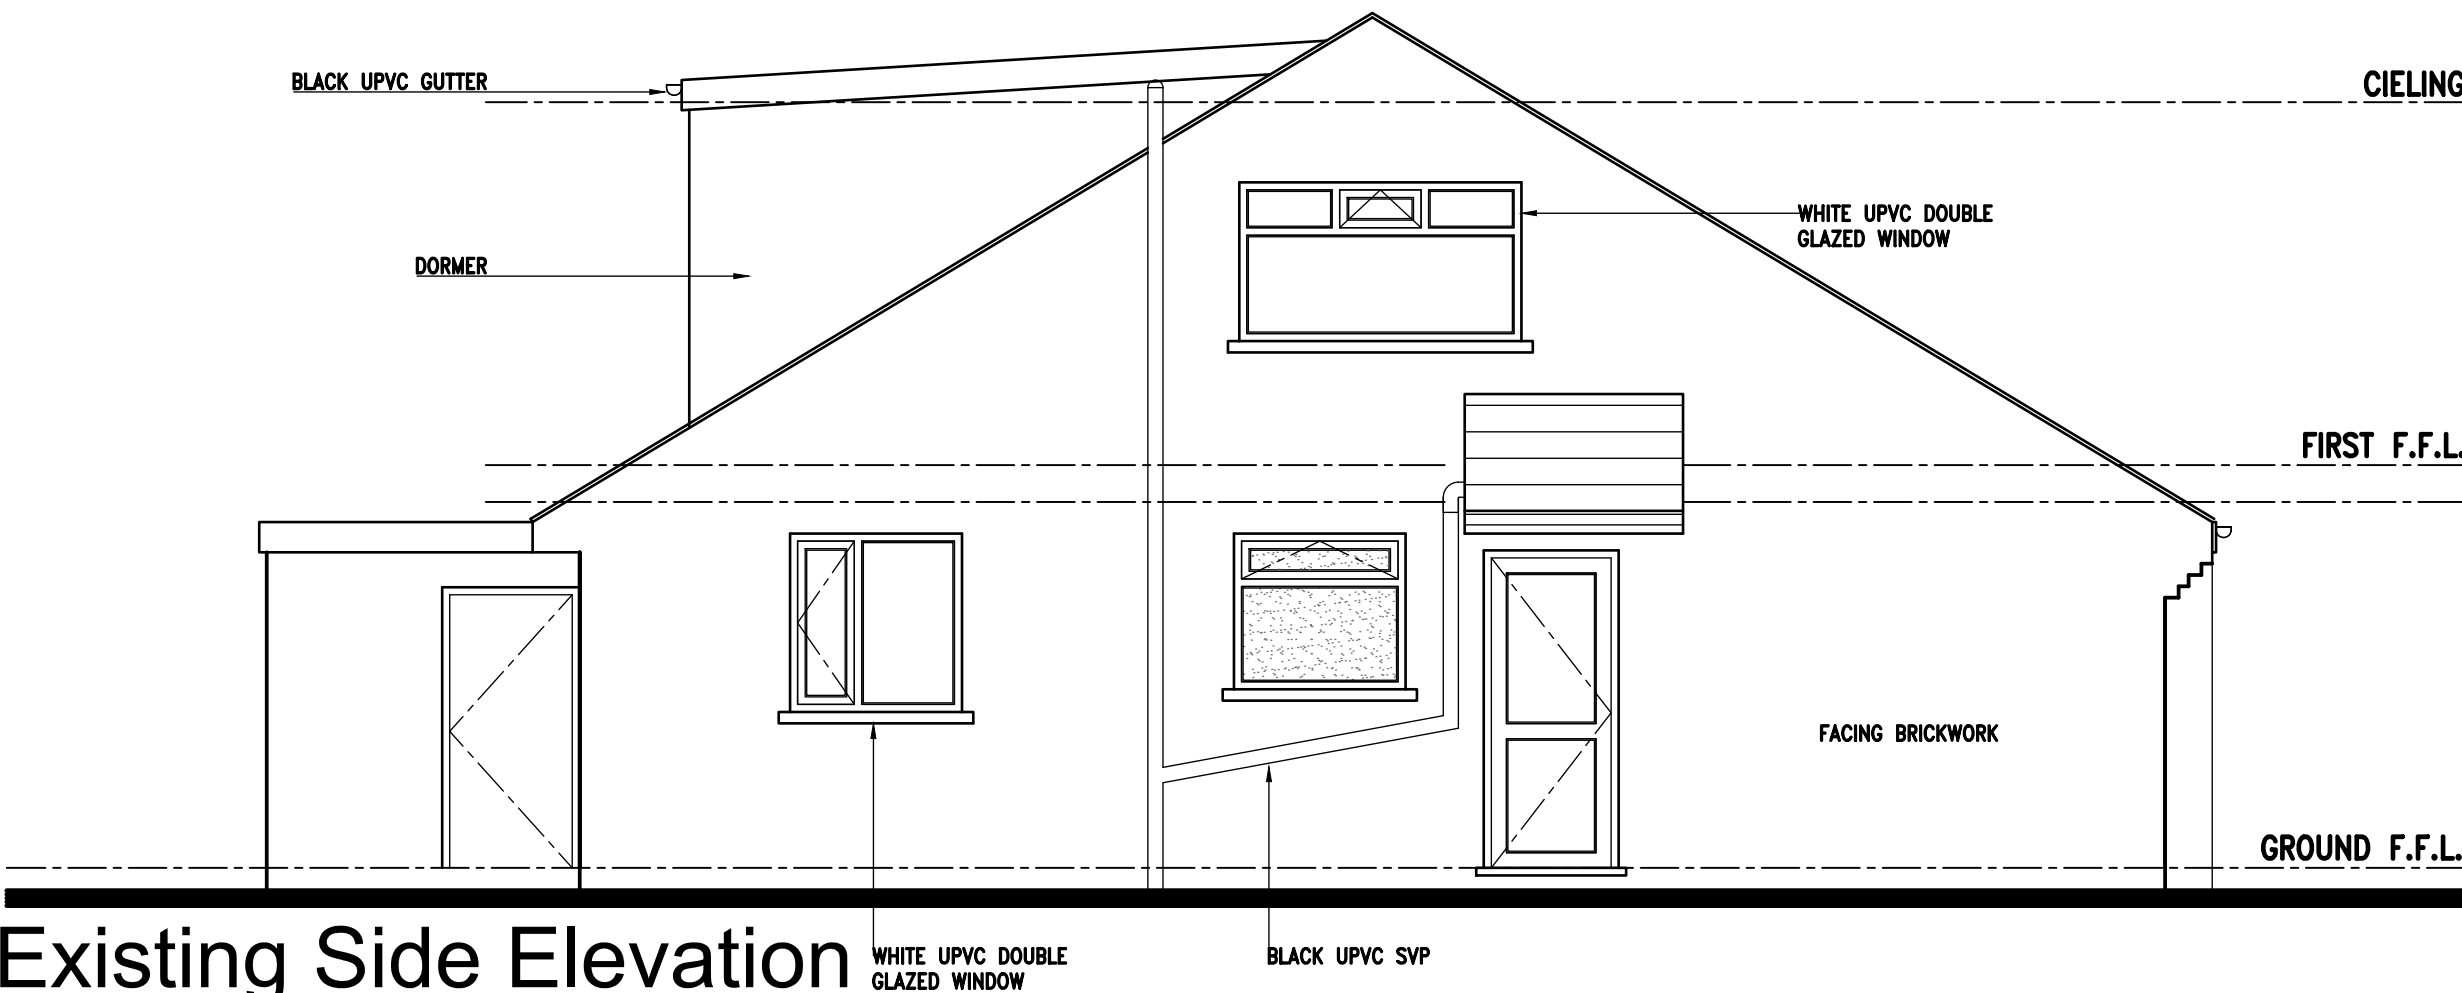

Existing Side Elevation

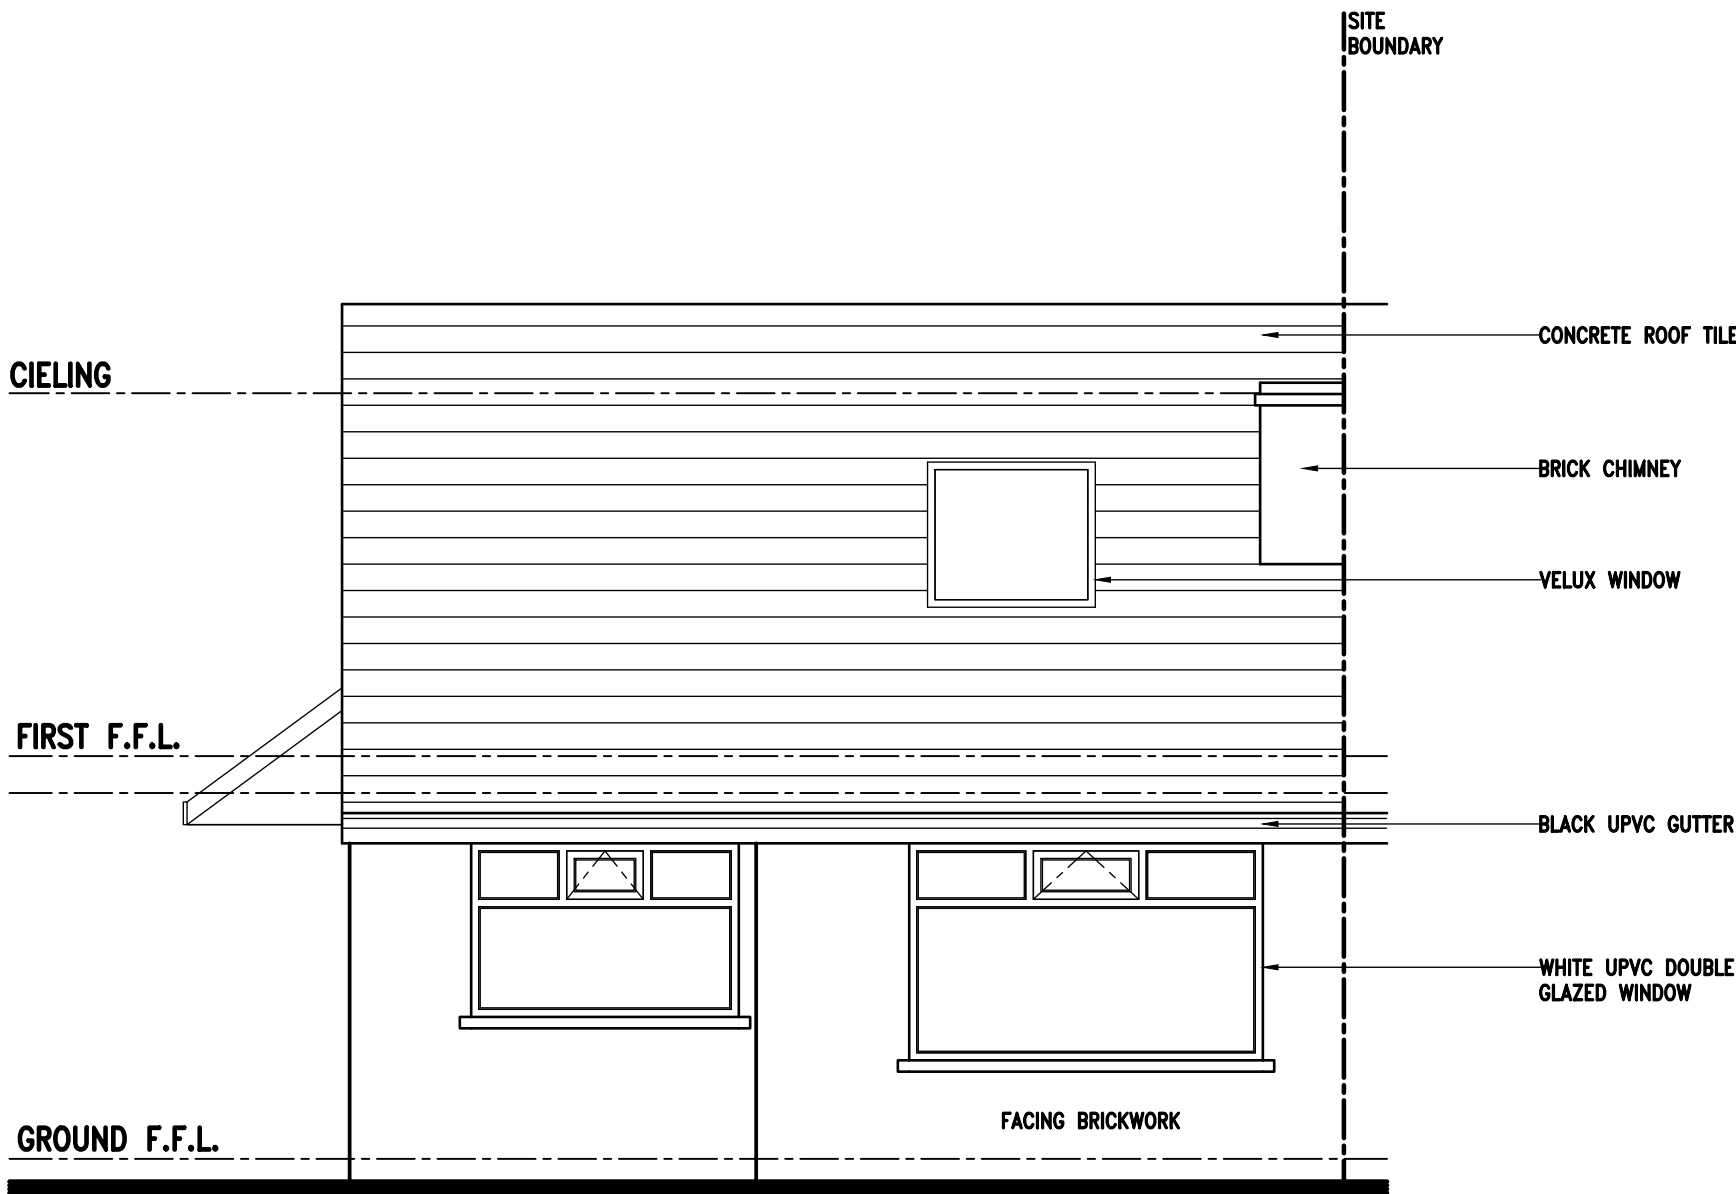

Existing Front Elevation

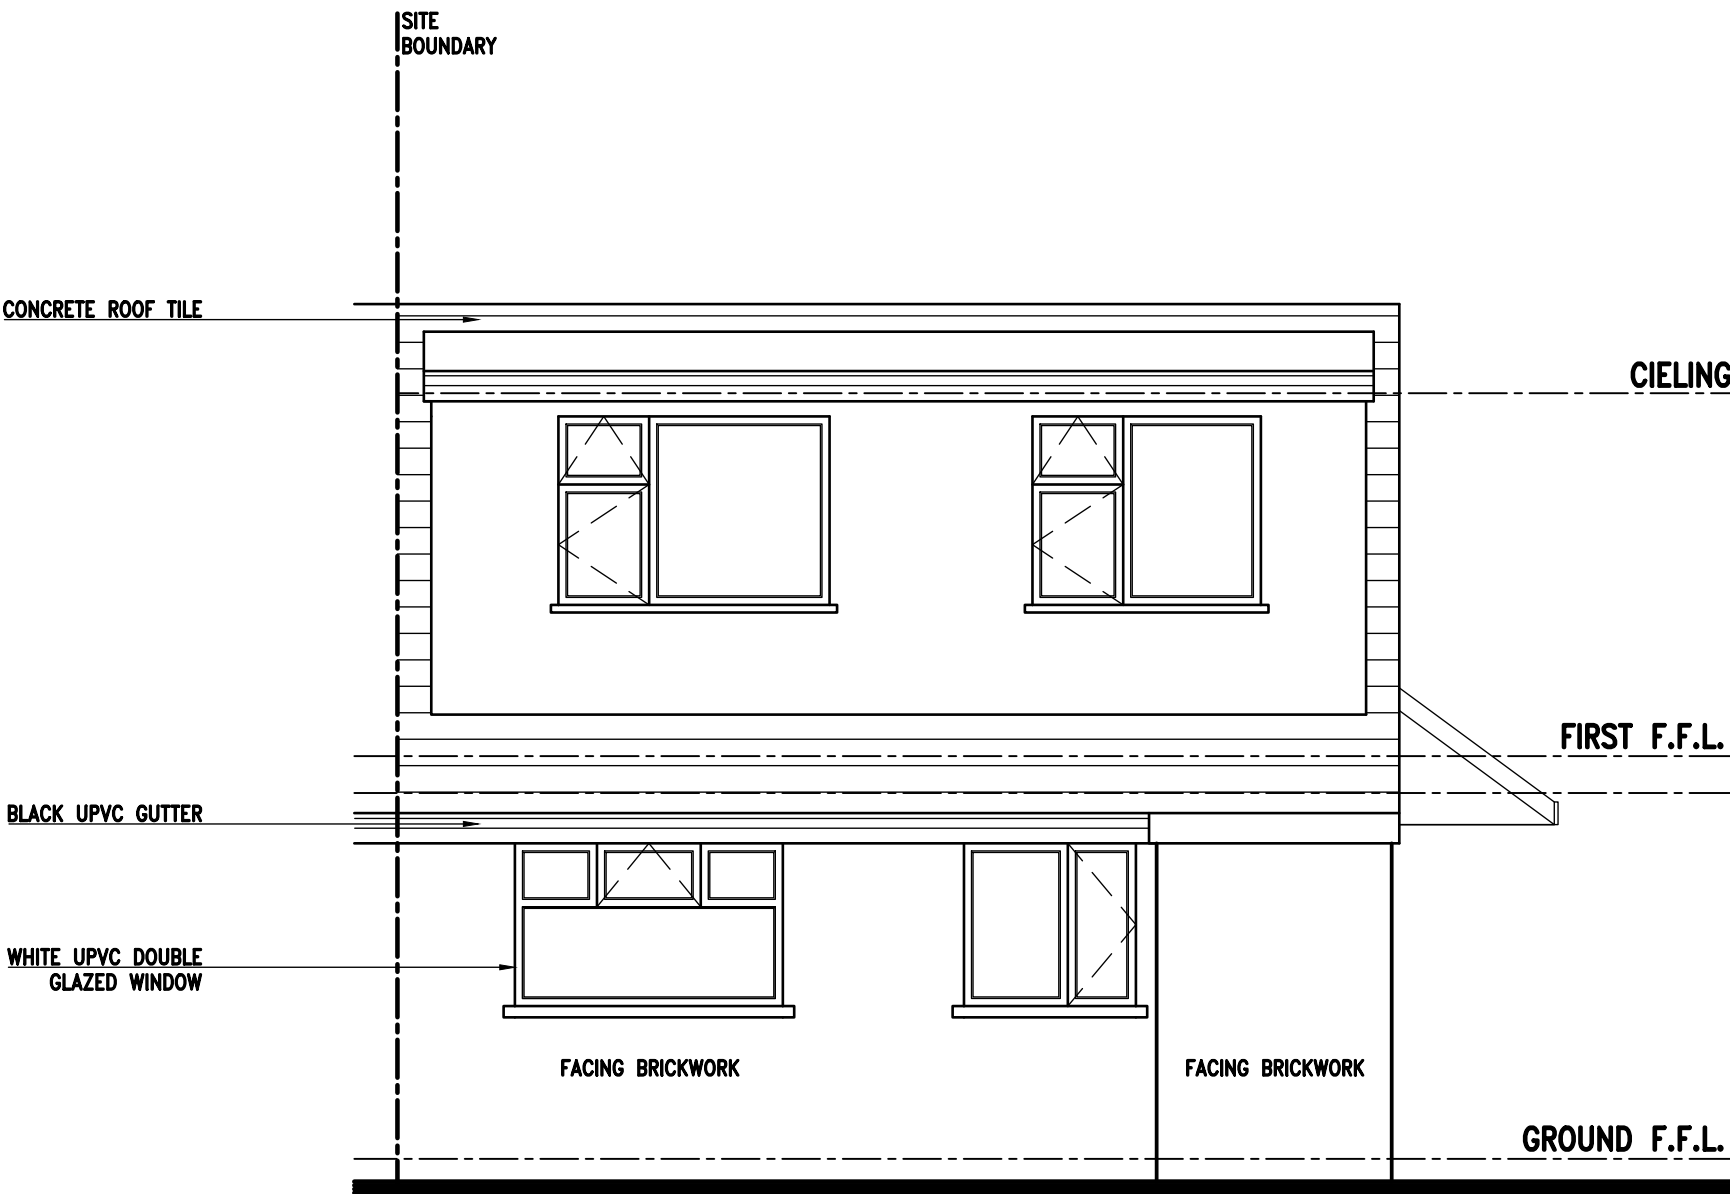

Existing Rear Elevation





MAGNUS
TECHNICAL ENGINEERING

Magnus Technical Engineering Ltd.
Blackthorn House
Skull House Lane
Applsey Bridge
WN6 9DB

Rev.	Description	By	Date
Project Daniel Bone 22 Shireborn Avenue, Clitheroe, Lancashire BB7 2PN		Drawing Title Existing Layouts	
Drawing No. BONE/01		Rev.	
Drawn by J.S.		Scale 1:50	Date Sept '17

Figured dimensions to be followed in preference to scale.
All dimensions to be checked on site prior to the commencement of any work. Any discrepancies to be reported immediately to the client prior to work commencing.
This drawing is the copyright of the Magnus Technical Engineering Ltd. and may not be copied or used without prior consent.