



First Floor Plan

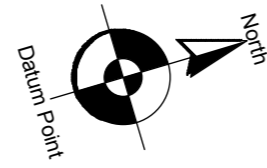


▼ 80.00m above OS Datum

East Elevation


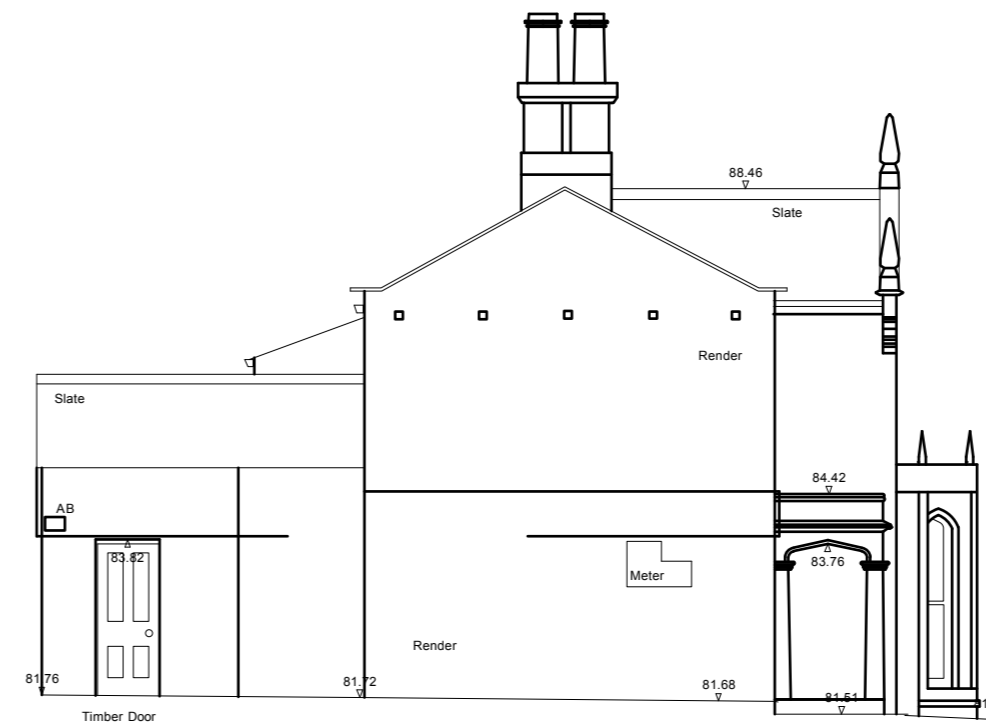


▼ 80.00m above OS Datum

South Elevation

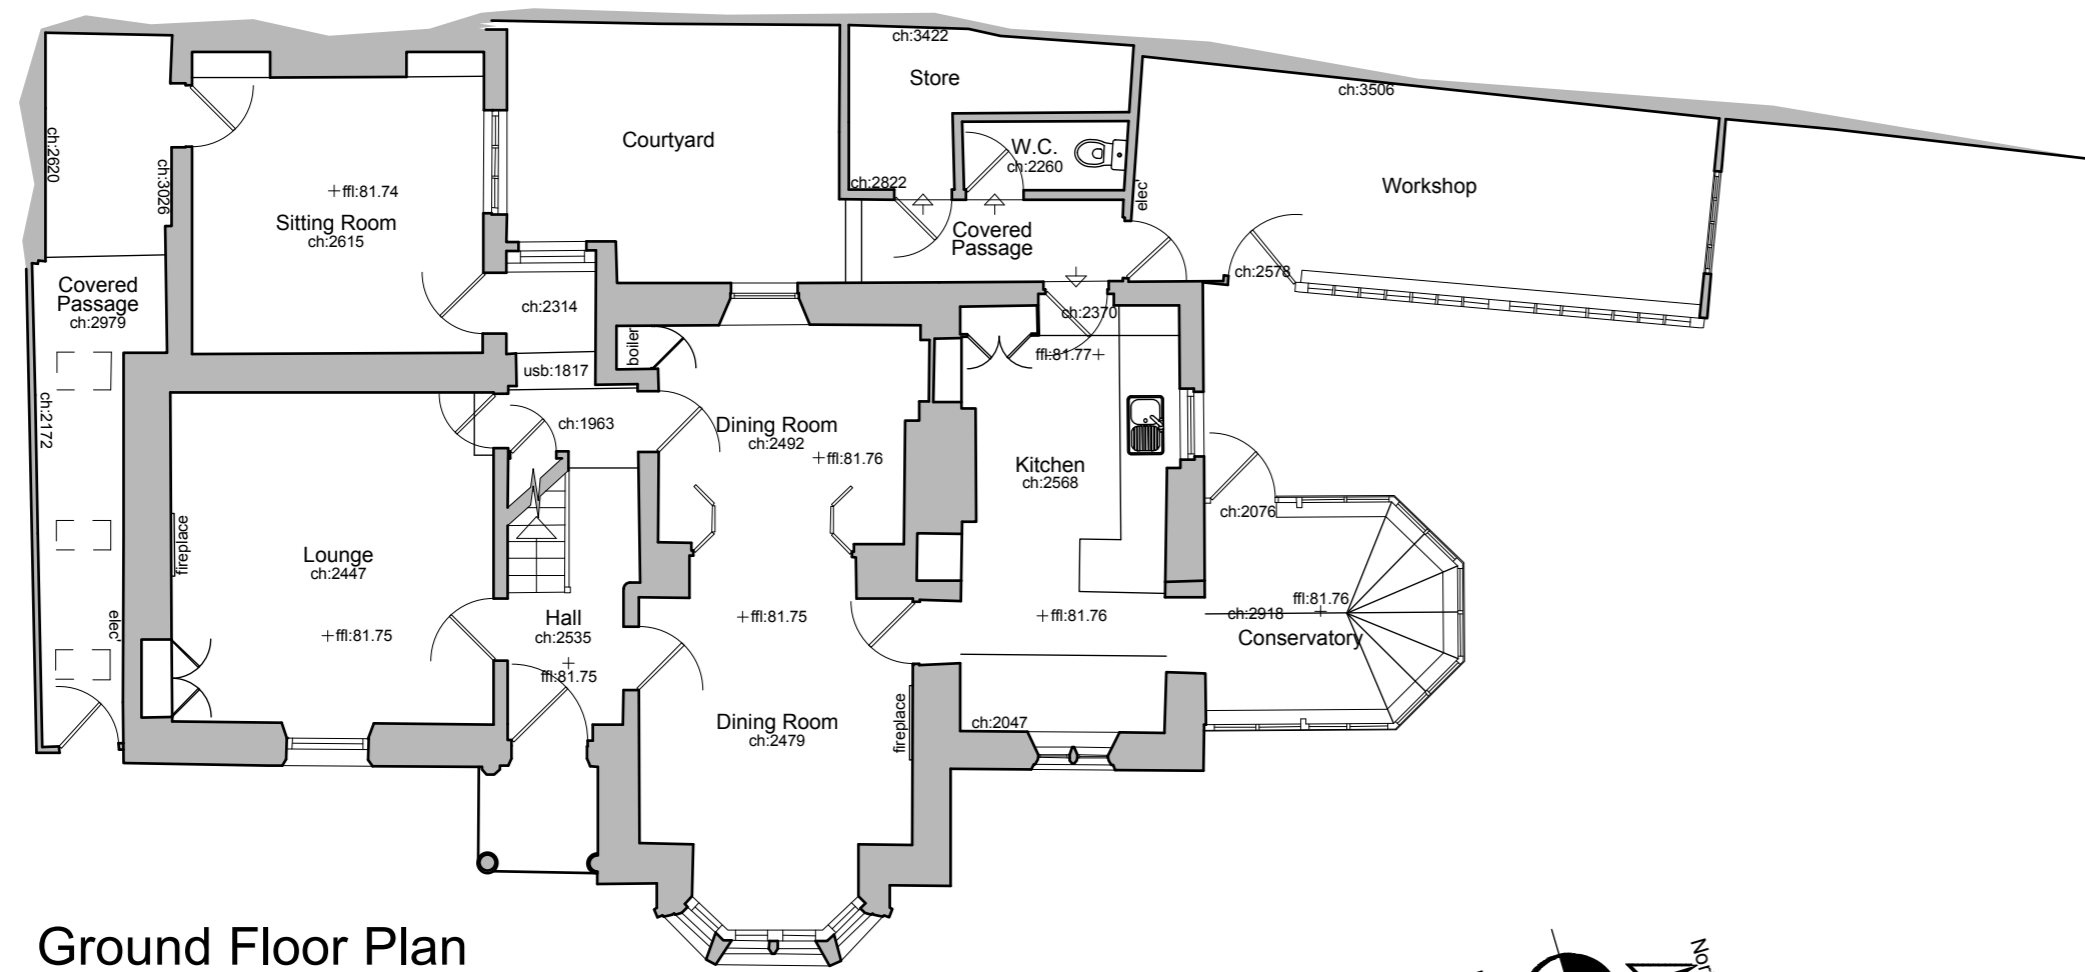


Ground Floor Plan

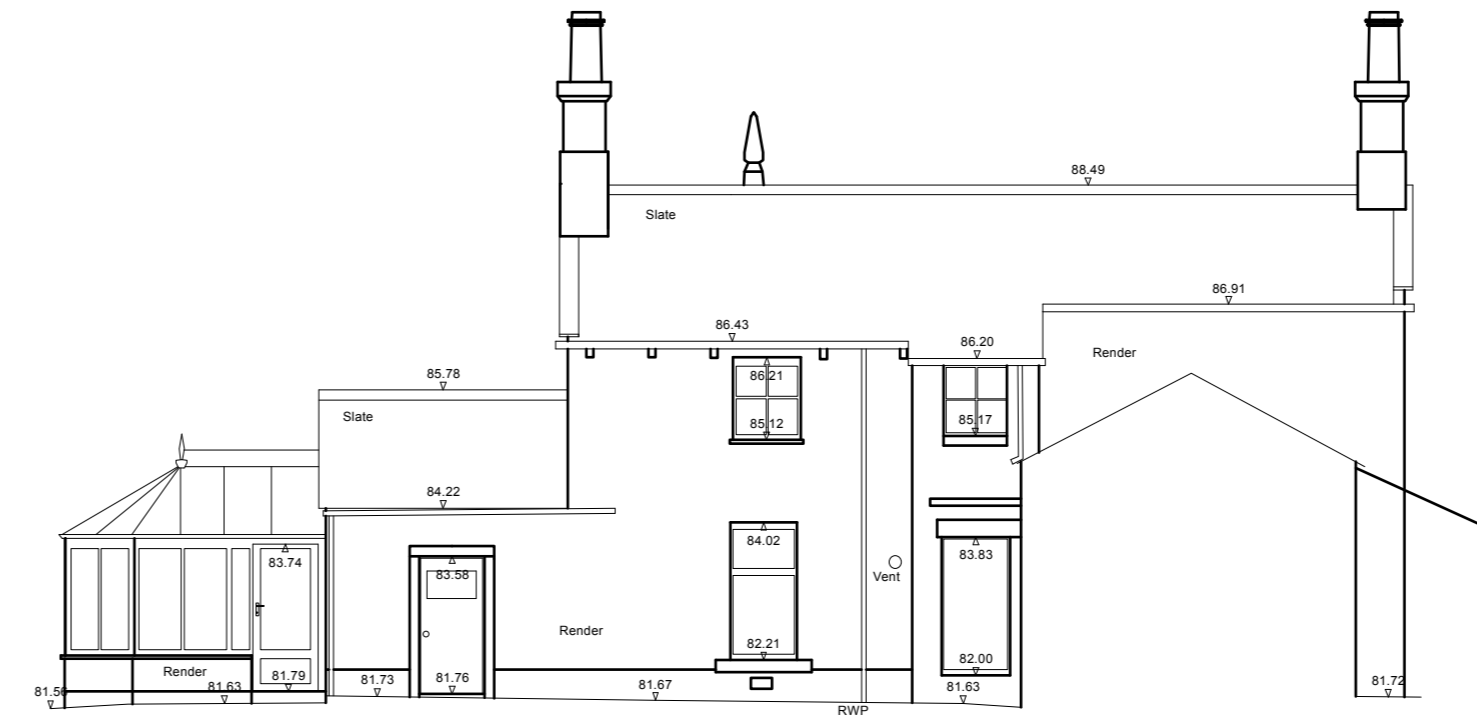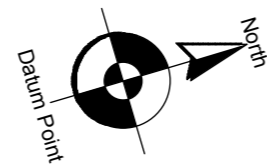



▼ 80.00m above OS Datum

West Elevation

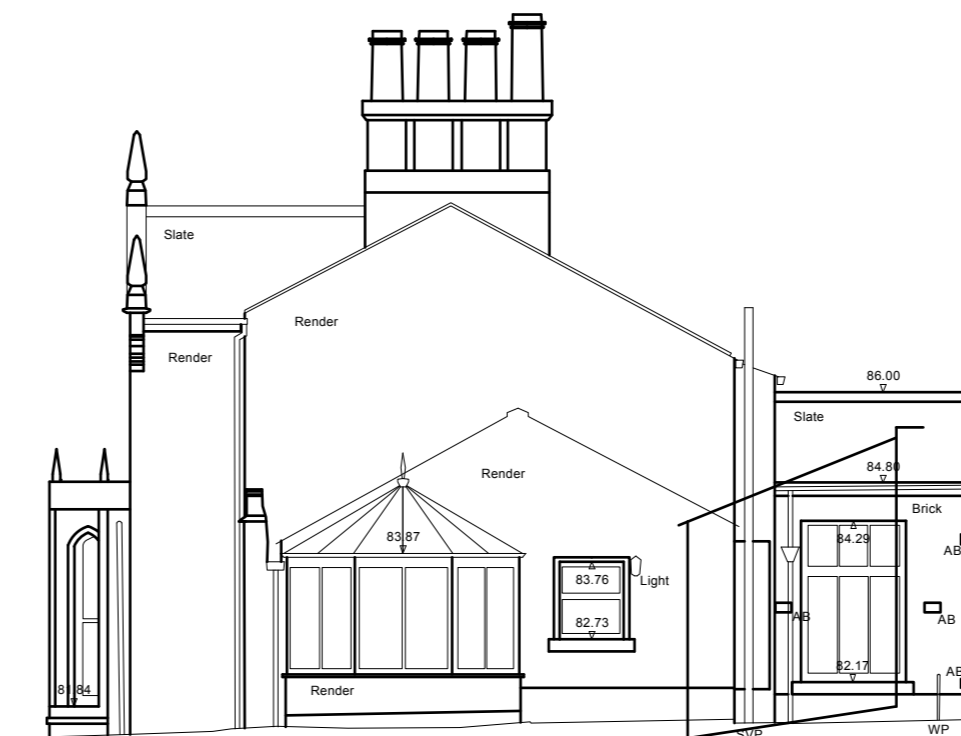

▼ 80.00m above OS Datum

North Elevation

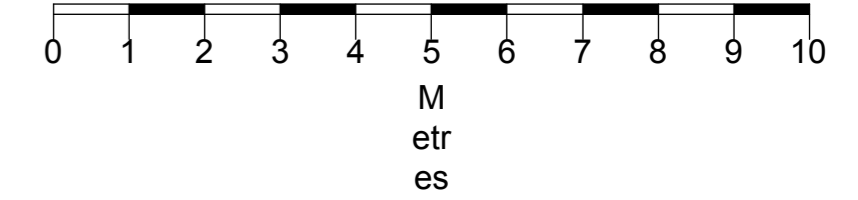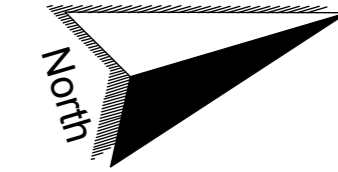

ABBREVIATIONS

- AB Air Brick
- ch: Ceiling Height
- CL Cover Level
- EH Eaves Height
- fft: Finished Floor Level
- GU Gully
- MH Man Hole
- RH Ridge/Roof Height
- RWP Rain Water Pipe
- SVP Soil Vent Pipe
- TW Top of Wall
- usb: Under Side of Beam

NOTE

All levels and coordinates relate to OSGB36(15) using GINSS data.
Levels defining edge of carriageway are observed at channel (bottom of kerb).

Rev.	Date	Description
-	-	-

Stanworth House
York Street, Clitheroe

Existing Plans and Elevations

Dwg. No.: 2317.E.02 Rev.:

Date: Oct '16 Scale: 1:100@A1

IWA Architects

Waterloo Mill, Waterloo Road, Clitheroe, Lancashire, BB7 1LR.

t: +44 (0) 1200 423487
f: +44 (0) 1200 458278
e: admin@iwaarchitects.co.uk
w: www.iwaarchitects.co.uk