





North Elevation

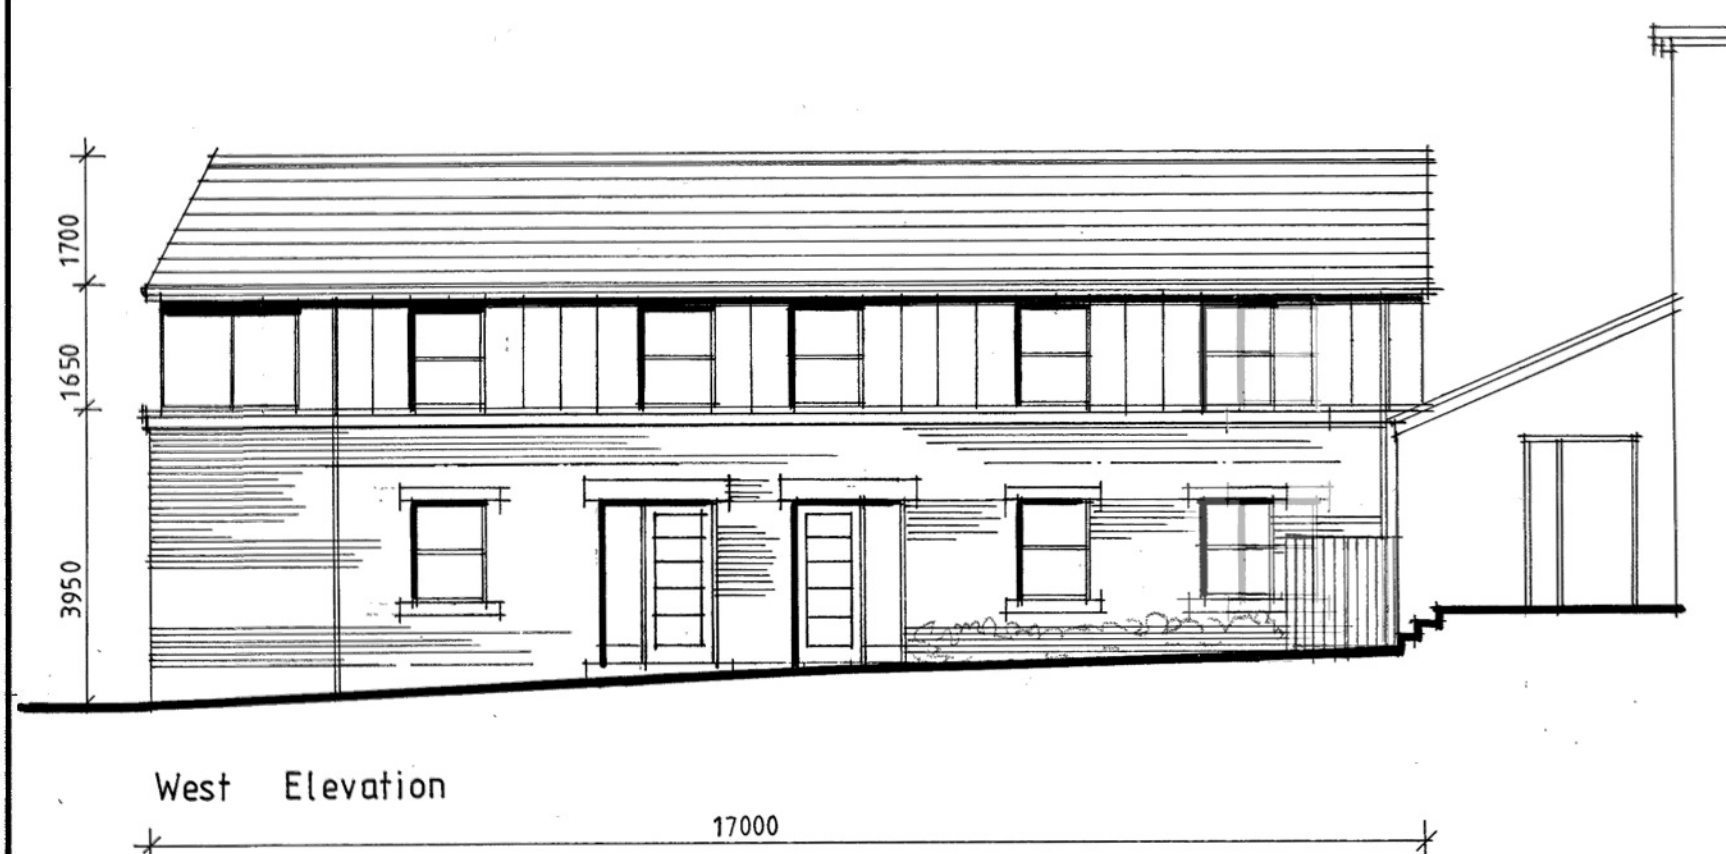

West Elevation

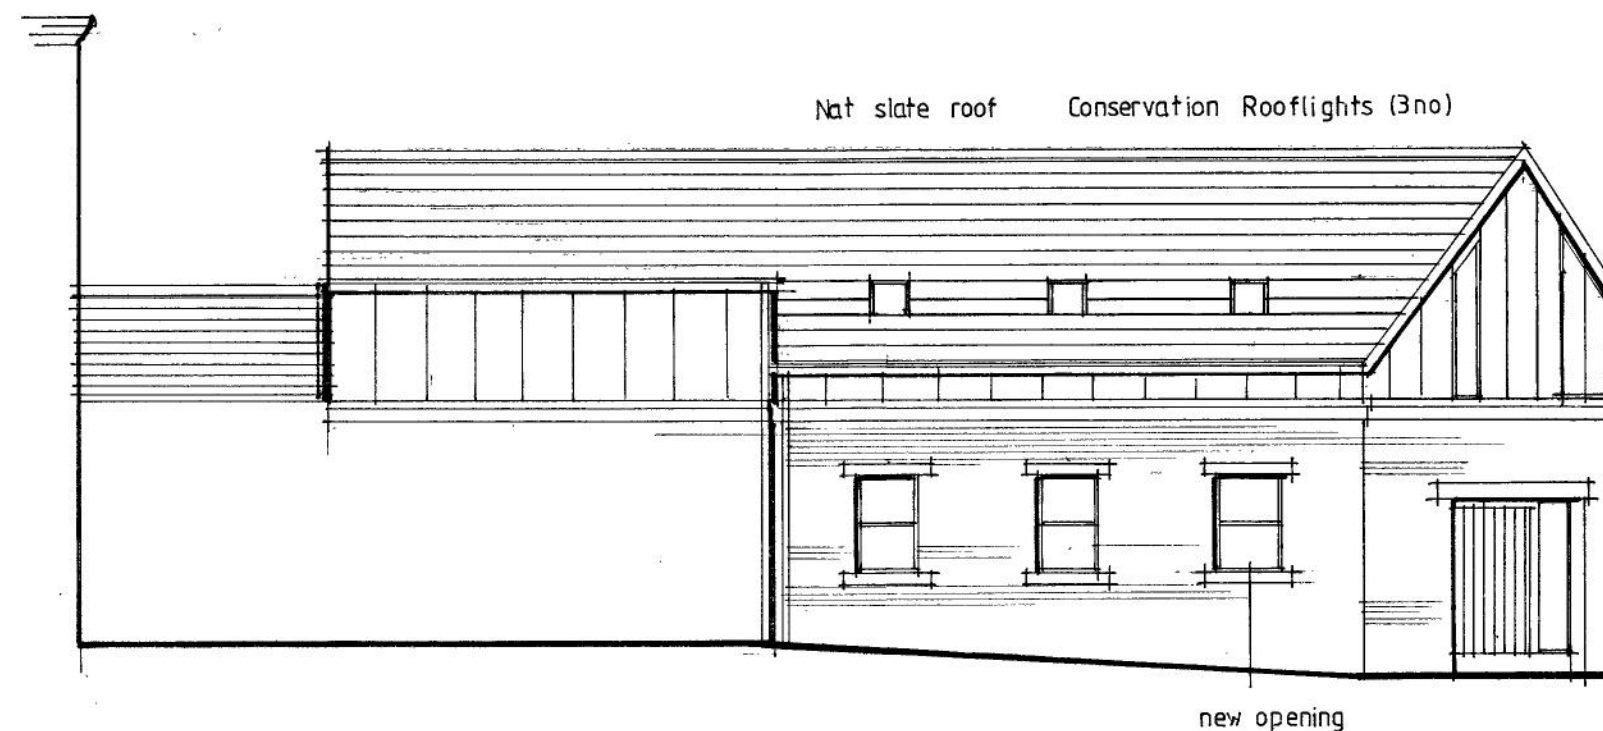

East Elevation

REV D - West Elevation amended. 16.02.18 - NE
 REV C - Balconies omitted and fenestration design altered 24/01/18 SGH
 REV B - Amended to suit revised layouts 6-12-17
 REV A - East elevation added 13-10-2012

Client

R.E. Dawson Ltd

Job Title

Proposed Conversion Of
 The Old Post House
 44/48 King St.
 Clitheroe

Drawing Title

Proposed Elevations

Scale 1/100 @ A2 Date Sept 2017 Drawn SGH

spa
 ARCHITECTS

SUNDERLAND PEACOCK & ASSOCIATES LTD.
 HAZELMERE, PIMLICO ROAD, CLITHEROE,
 LANCASHIRE, BB7 2AG
 T 01200 423178 F 01200 427328
 E info@sunderlandpeacock.com
 www.sunderlandpeacock.com



5 282

11 D