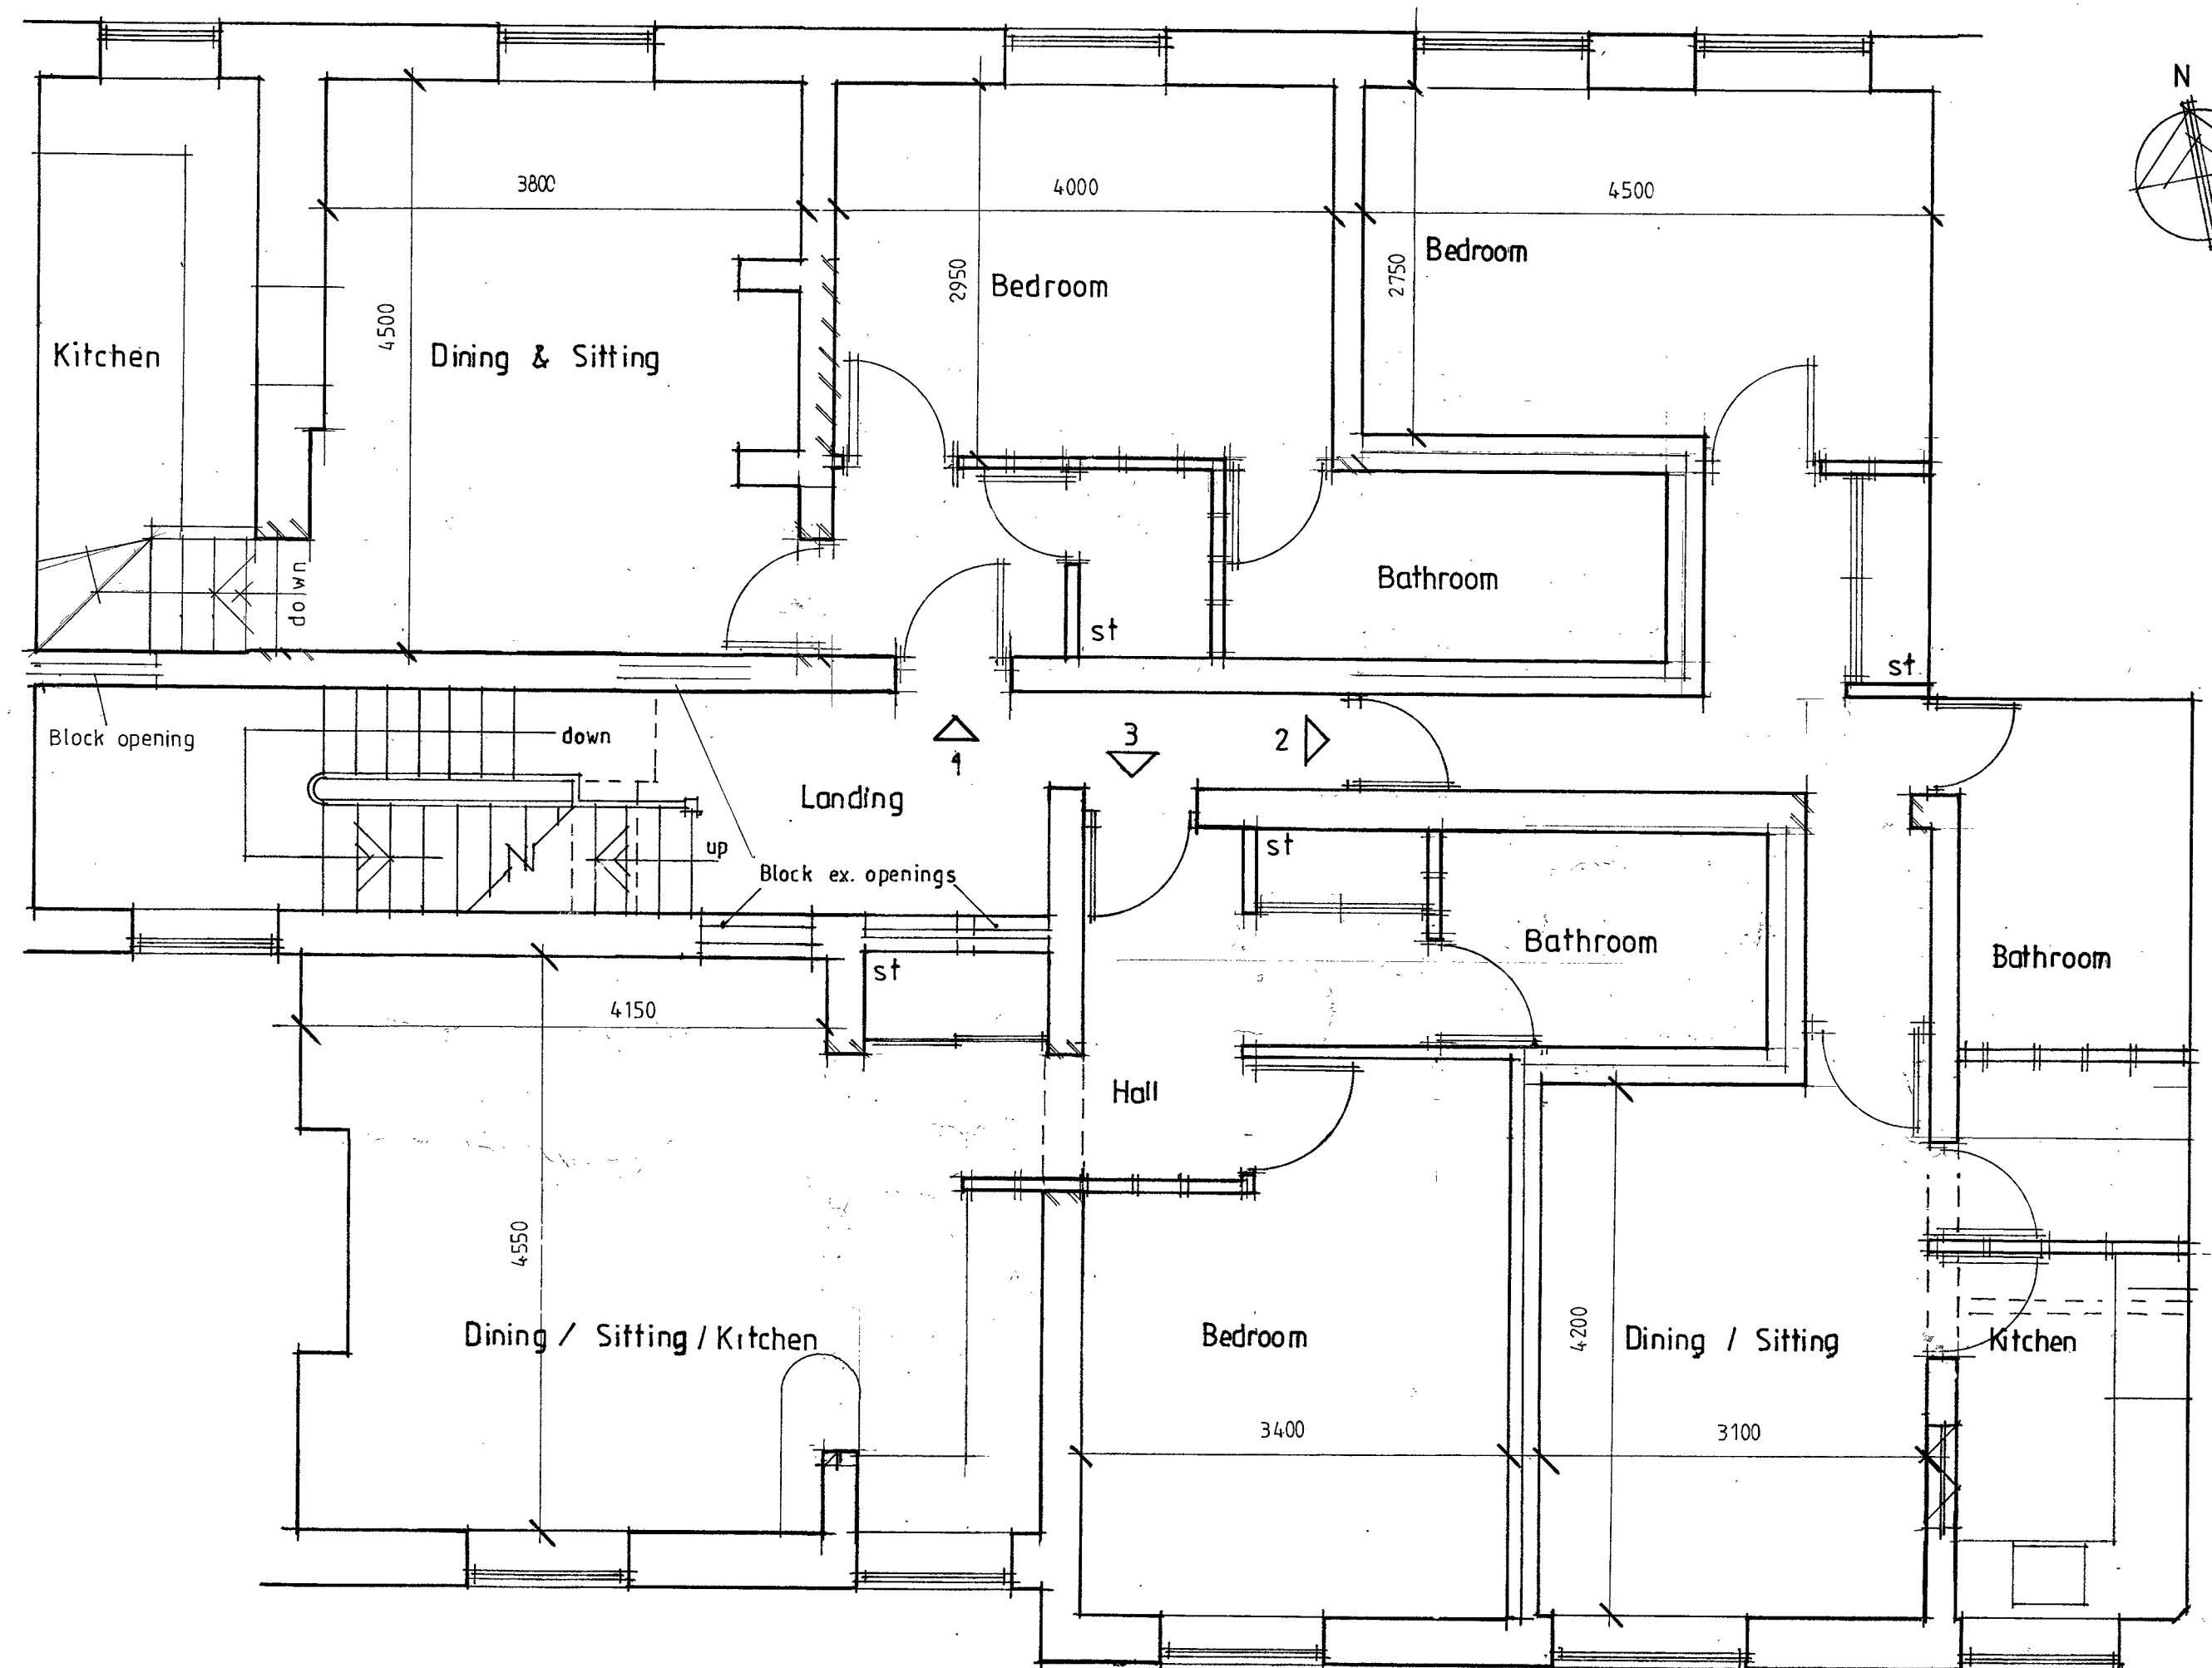


Gross Floor Areas

APARTMENT 1 - 50.3m²
 APARTMENT 2 - 65.2m²
 APARTMENT 3 - 50.8m²

REV B Layouts amended 4-12-17
 REV A Apartment 2 layout amended from two to one bedroom 22-11-17

Client
 R.E. Dawson Ltd

Job Title
 Proposed Conversion Of
 The Old Post House
 44 / 48 King St.
 Clitheroe

Drawing Title
 Proposed First Floor Plan

Scale 1/50 @ A2	Date Aug. 2017	Drawn SGH
--------------------	-------------------	--------------

spa
 SUNDERLAND PEACOCK ARCHITECTS
 SUNDERLAND PEACOCK & ASSOCIATES LTD.
 HAZEL NERE, PHILIPPO ROAD, CLITHEROE,
 LANCASHIRE, BB7 2AG
 T 01200 428178 F 01200 427328
 E info@sunderlandpeacock.com
 www.sunderlandpeacock.com



5 2 8 2 - 0 8 B